



PLANIMETRIA DI PROGETTO SU CARTOGRAFIA
Scala 1:20.000

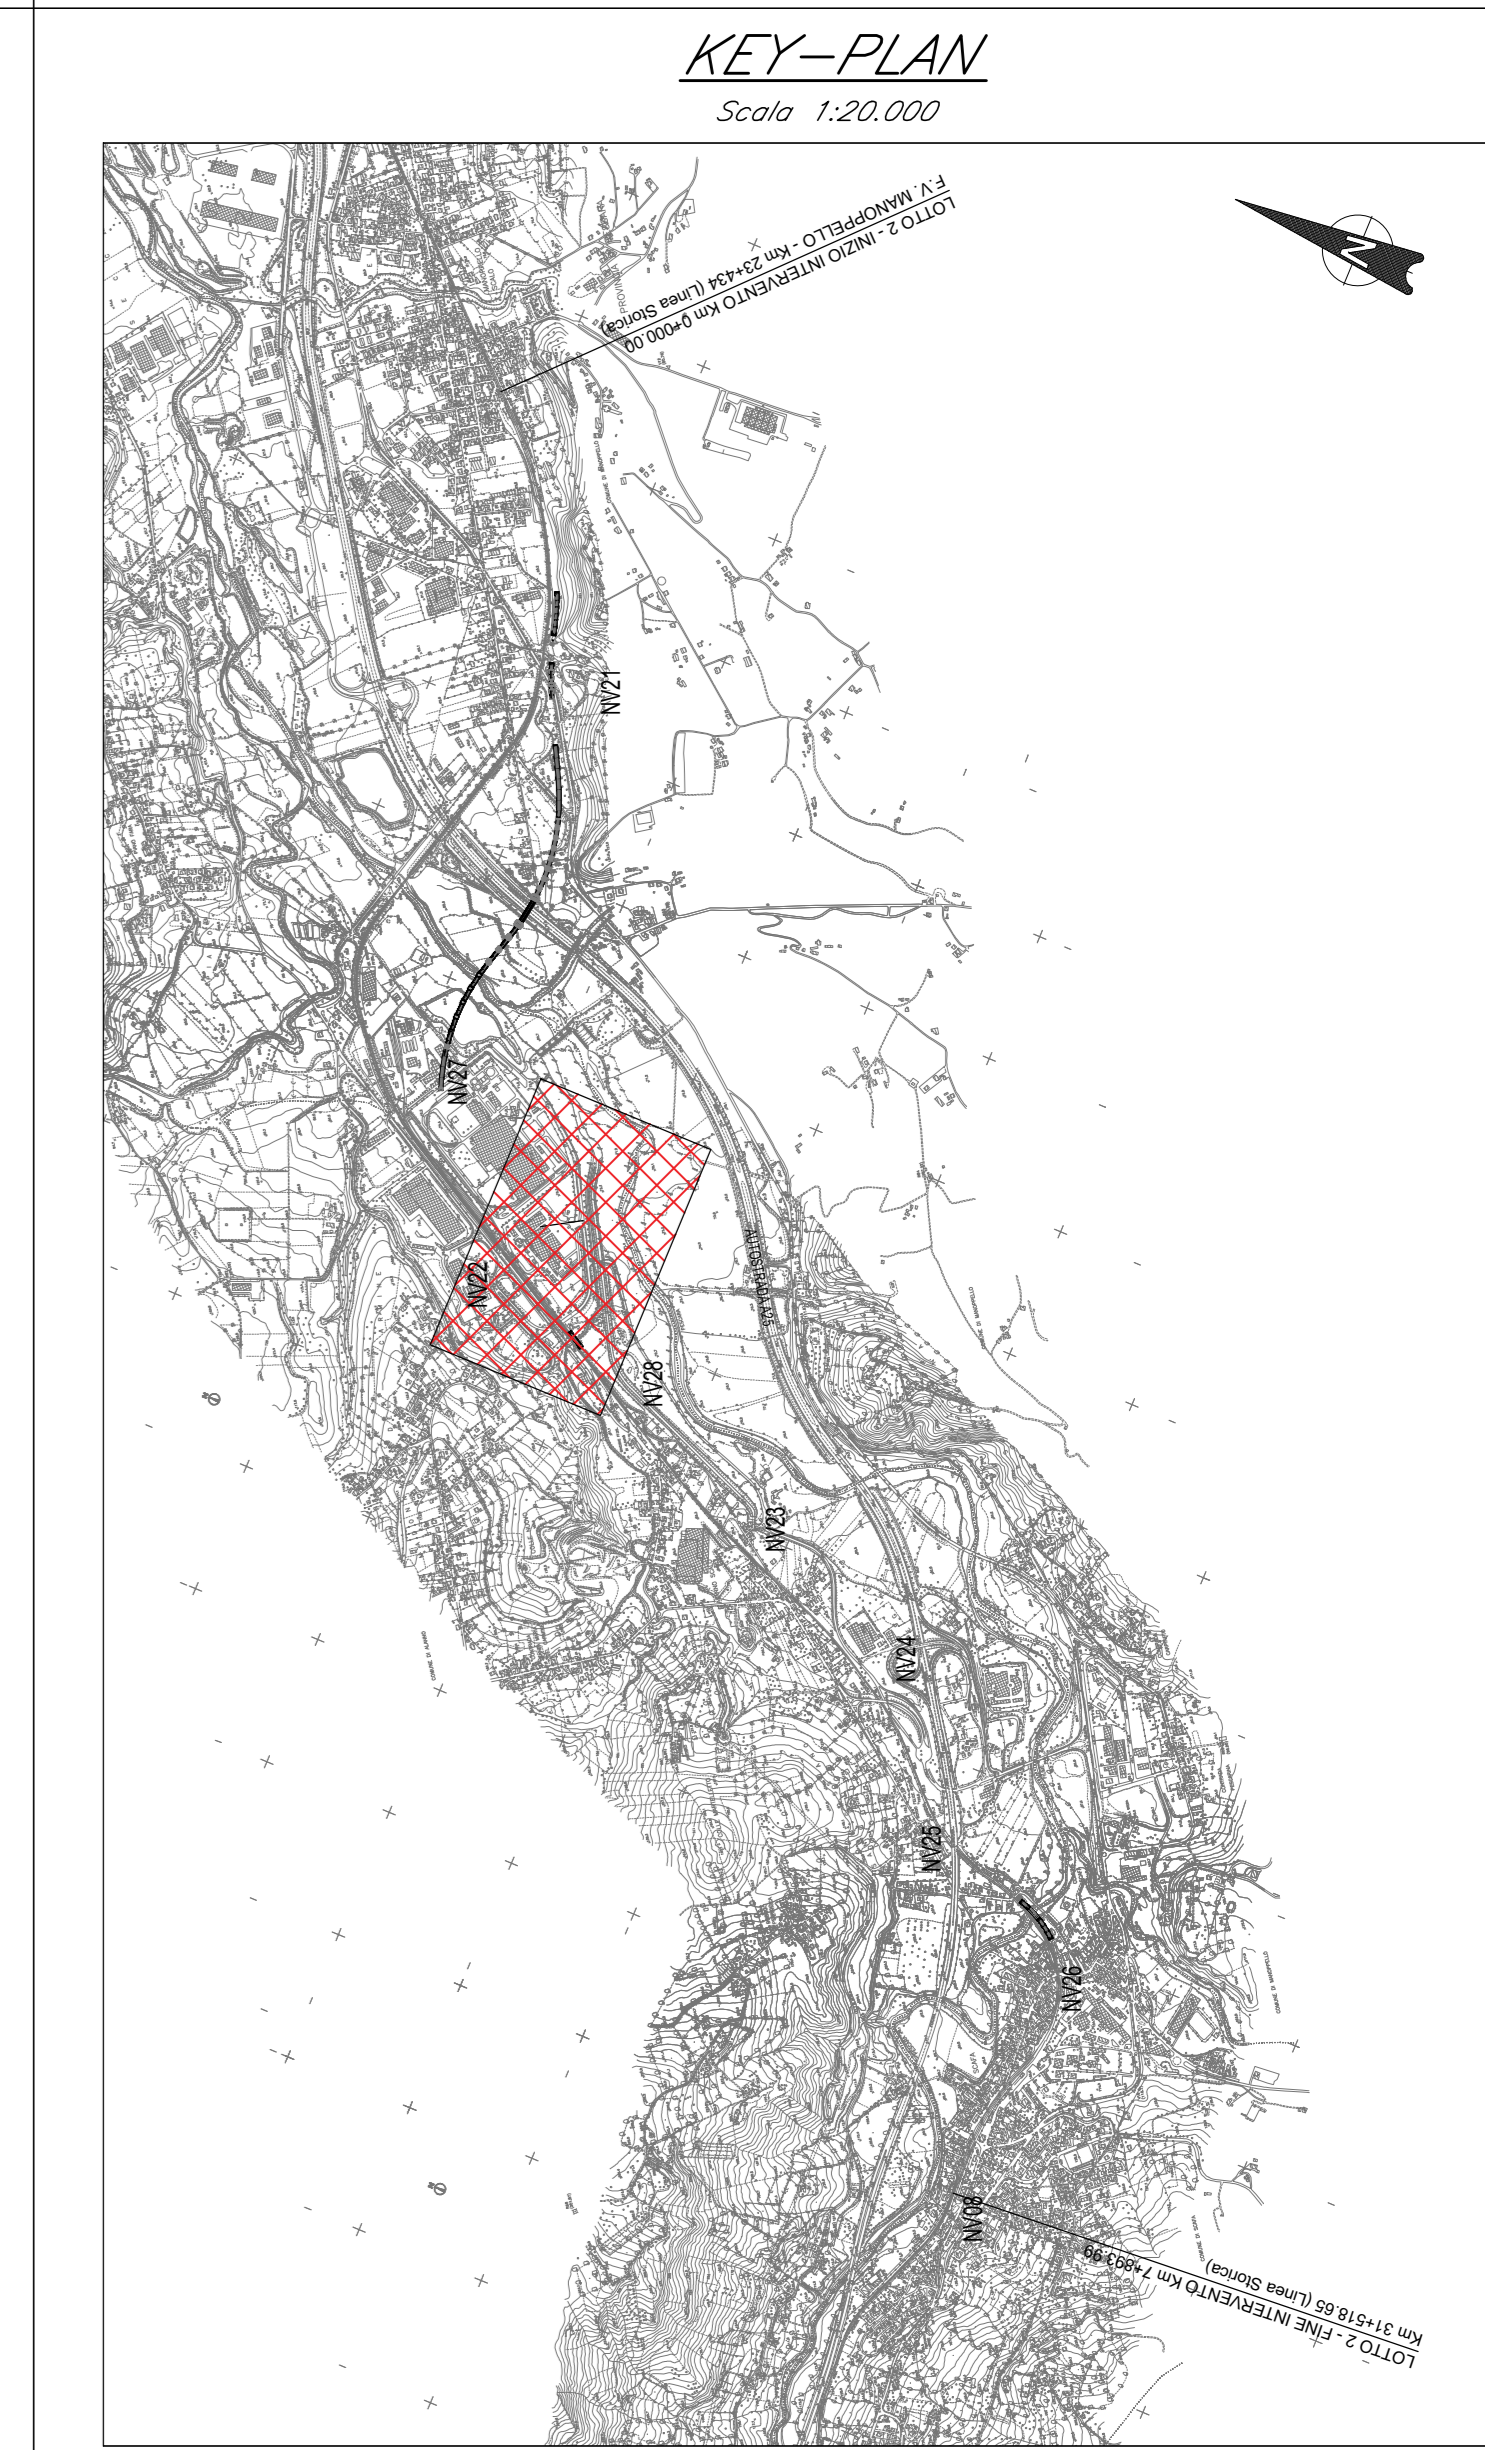

PLANIMETRIA DI PROGETTO SU ORTOFOTO
Scala 1:20.000

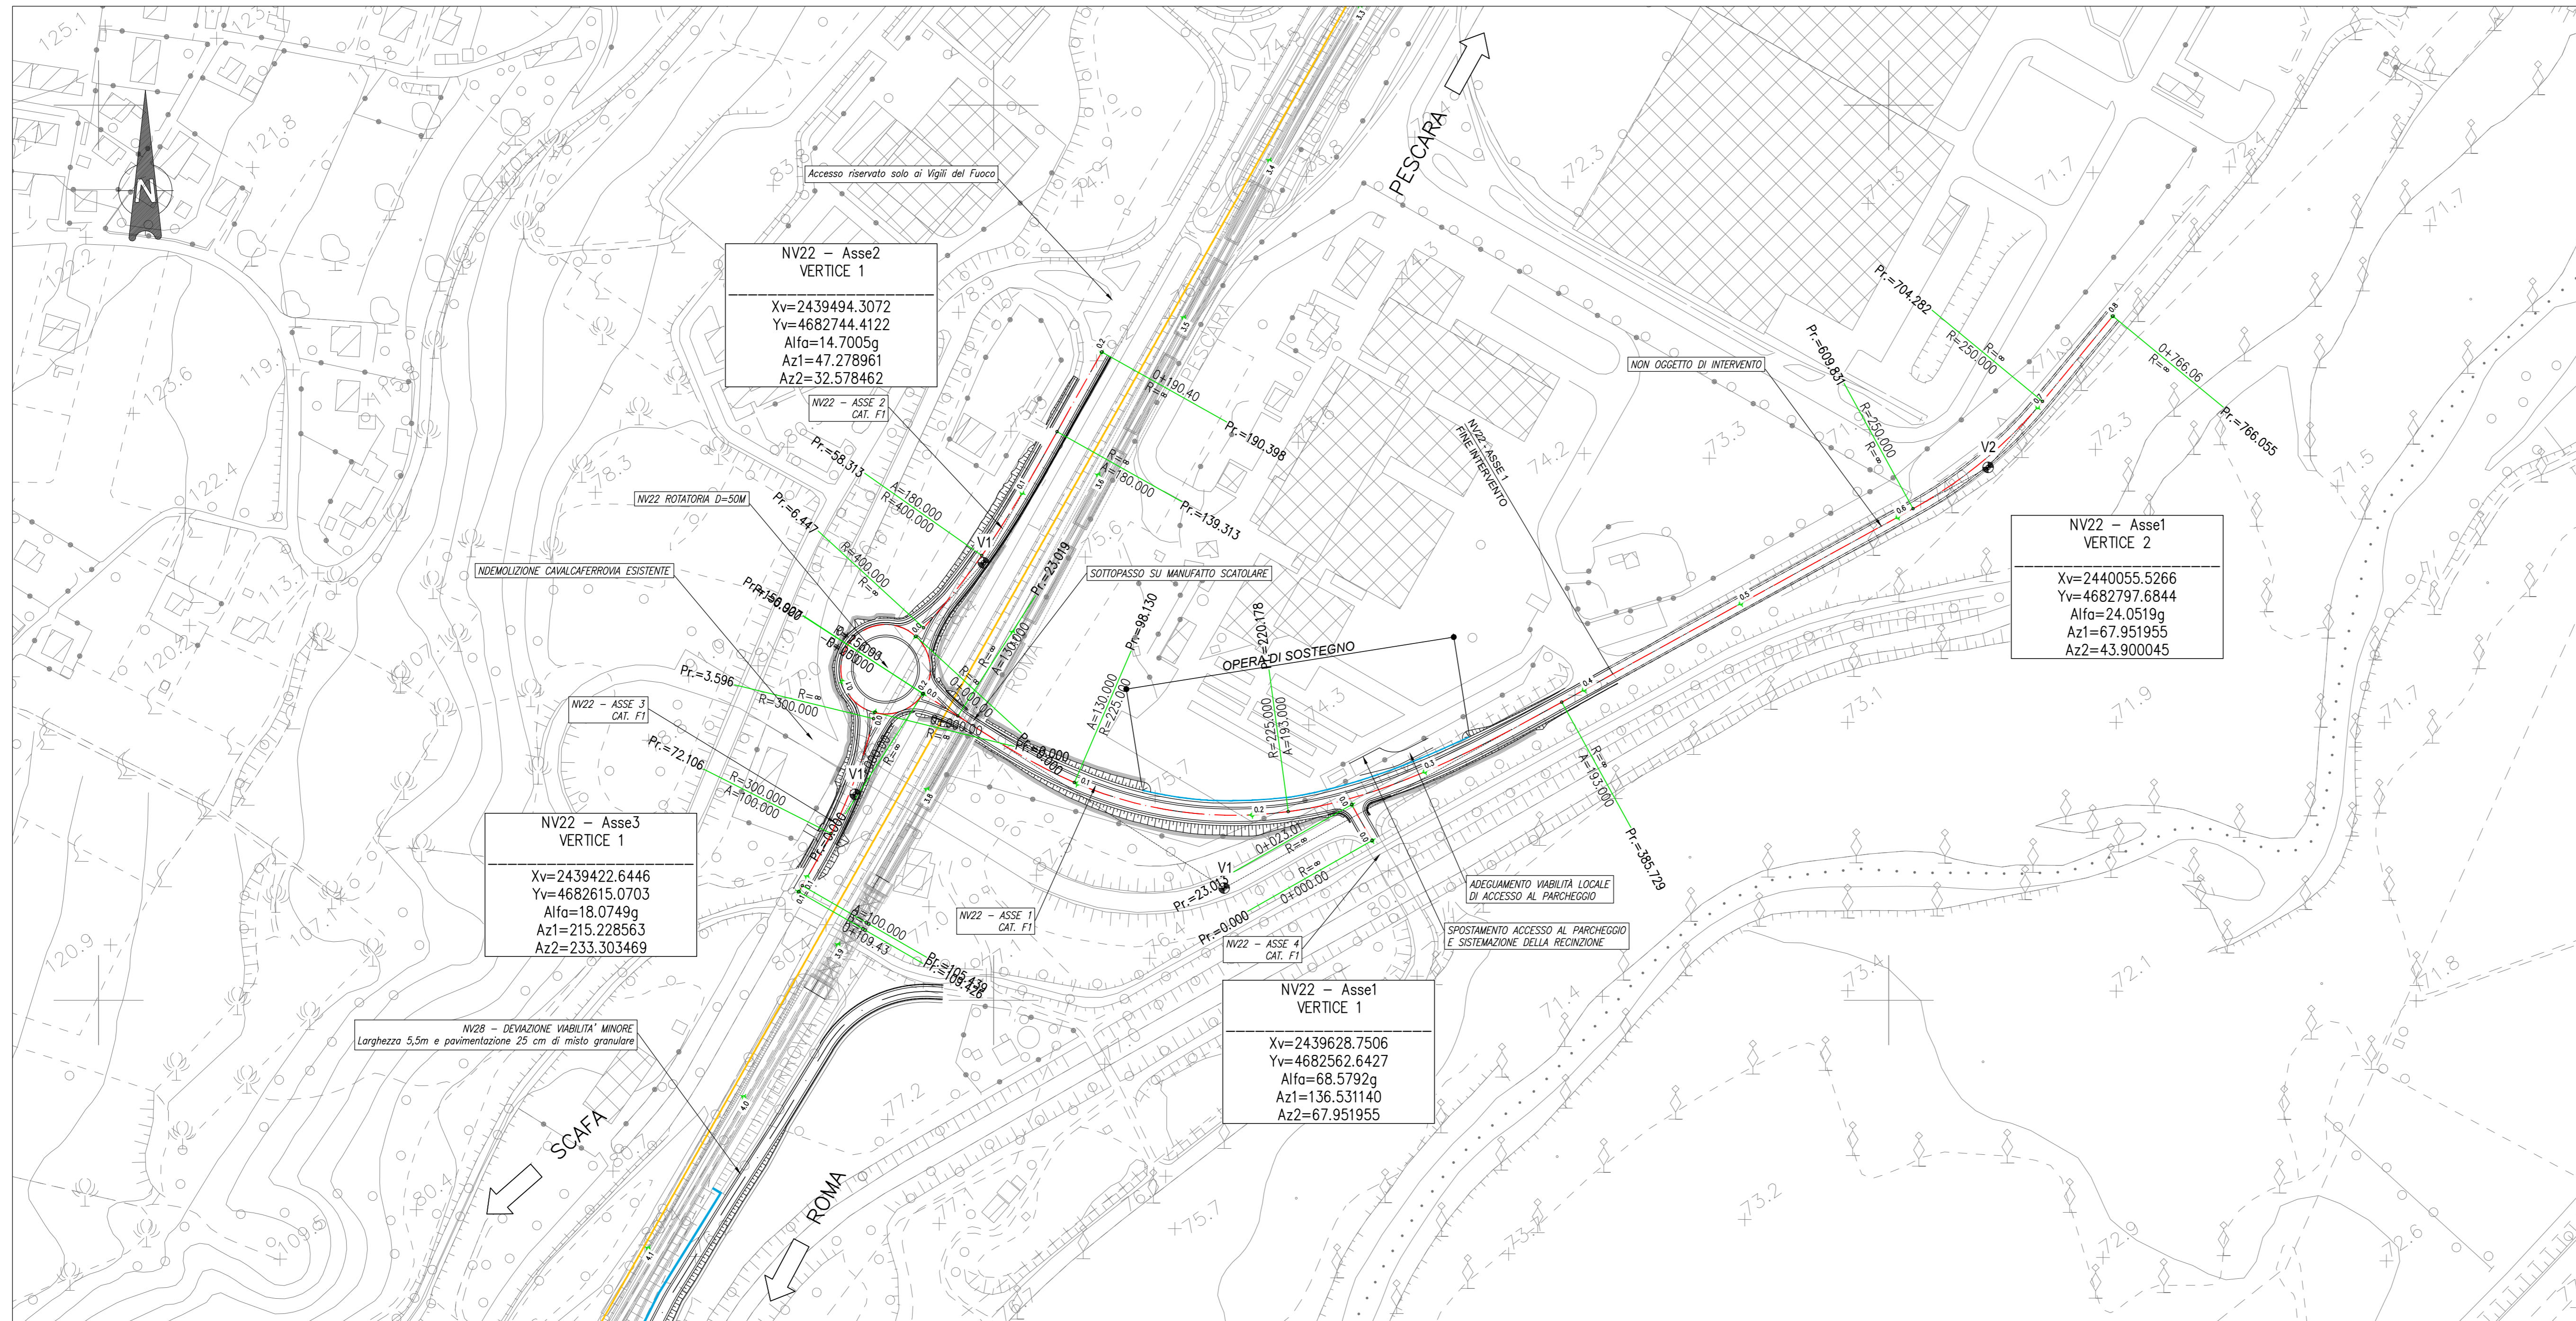

NV22 - ASSE1


NV22 - ASSE2

