

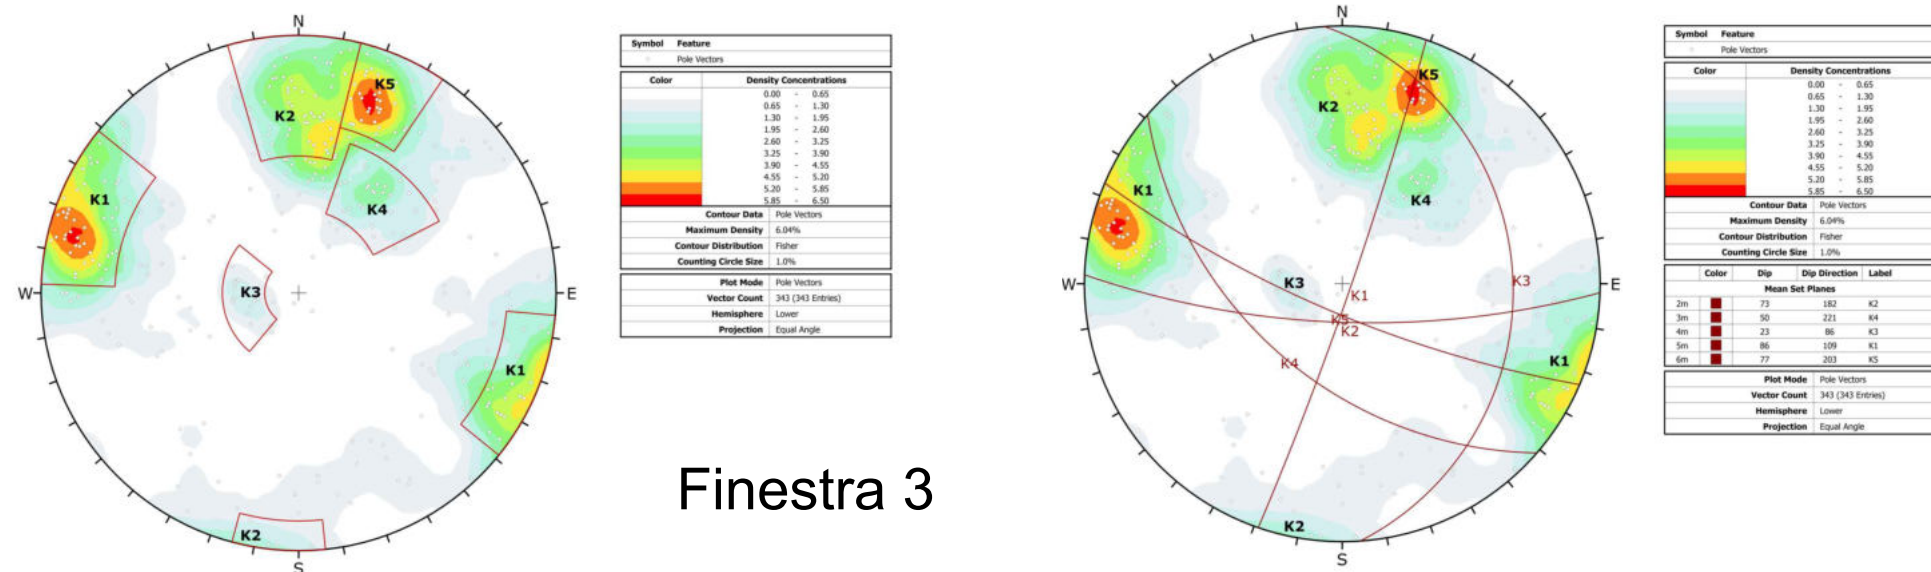


pk
0+170 0+175 0+180 0+185 0+190 0+200 0+205 0+210 0+215 0+220 0+225 0+230


Cunicolo parete destra - ortofoto falsi colori - Dip direction

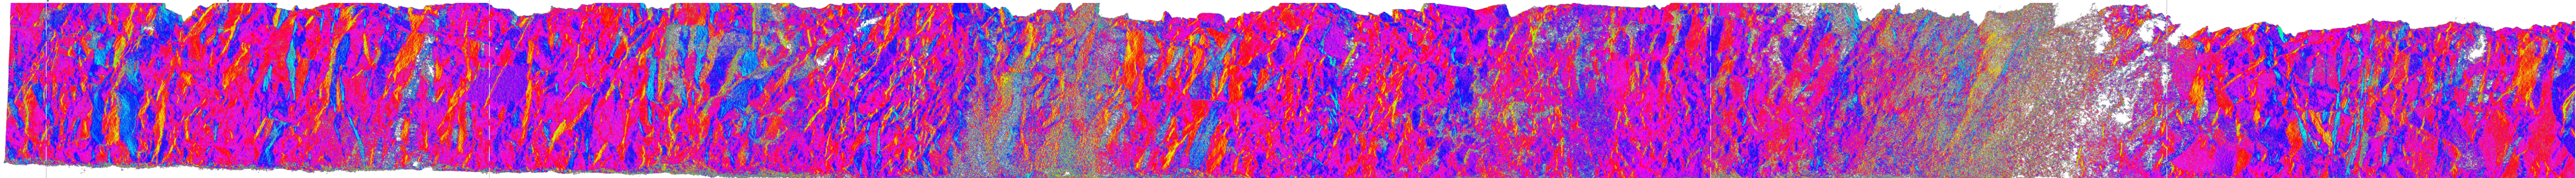


Finestra 3

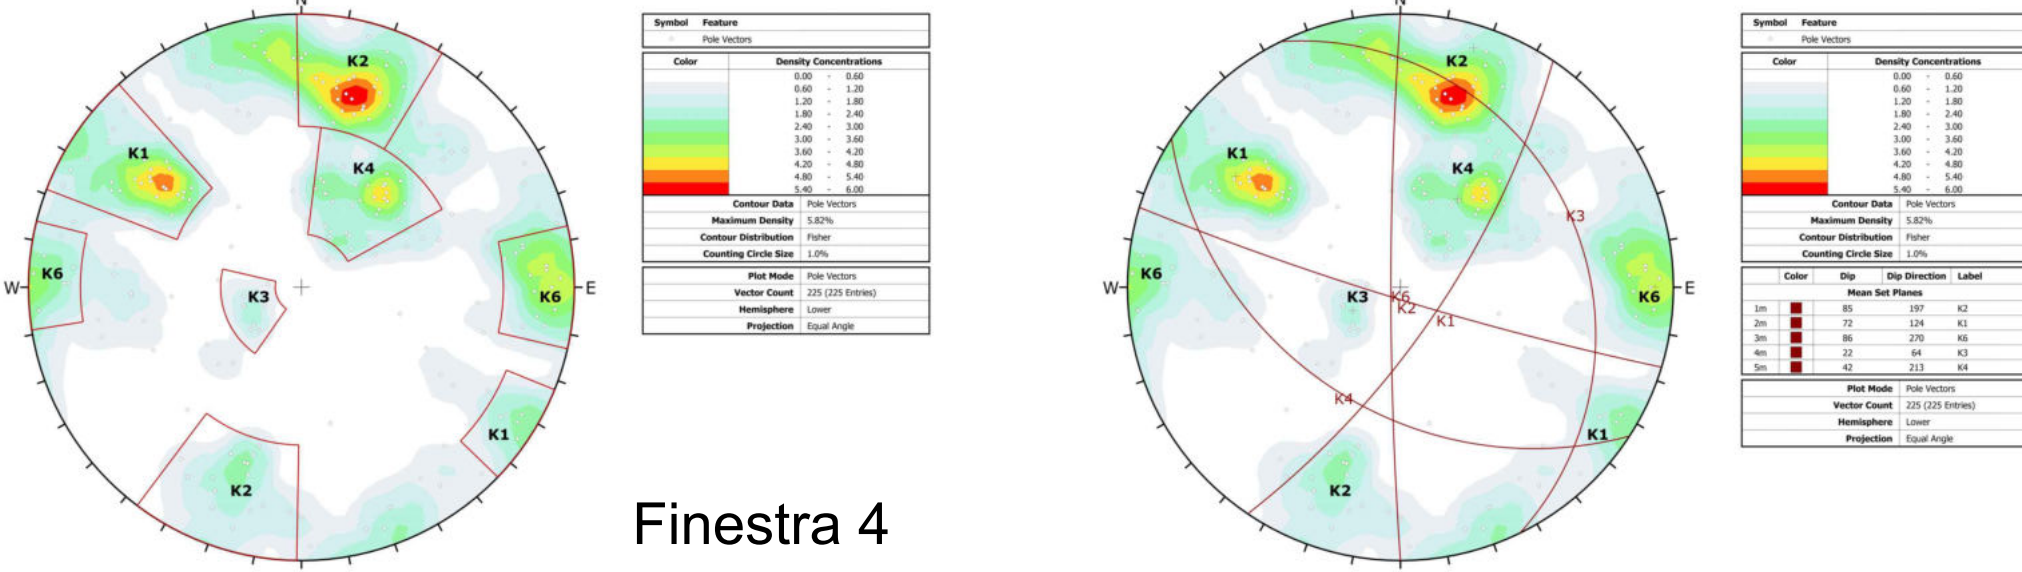


Finestra 4

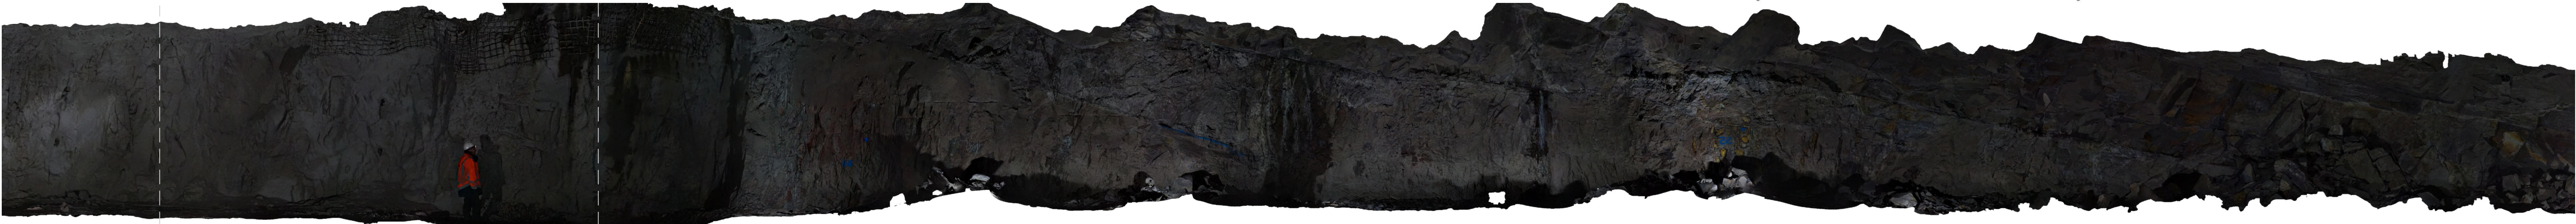


pk
0+235 0+240 0+245 0+250 0+255 0+260 0+265 0+270 0+275 0+280 0+285 0+290

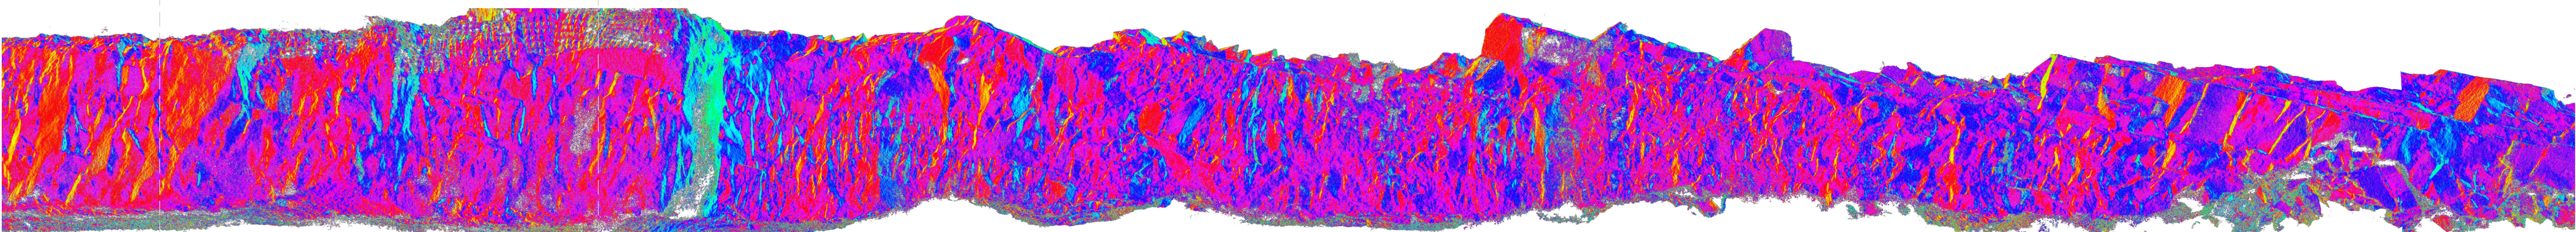

Scala falsi colori Dip direction (°)
0 60 120 180 240 300 360

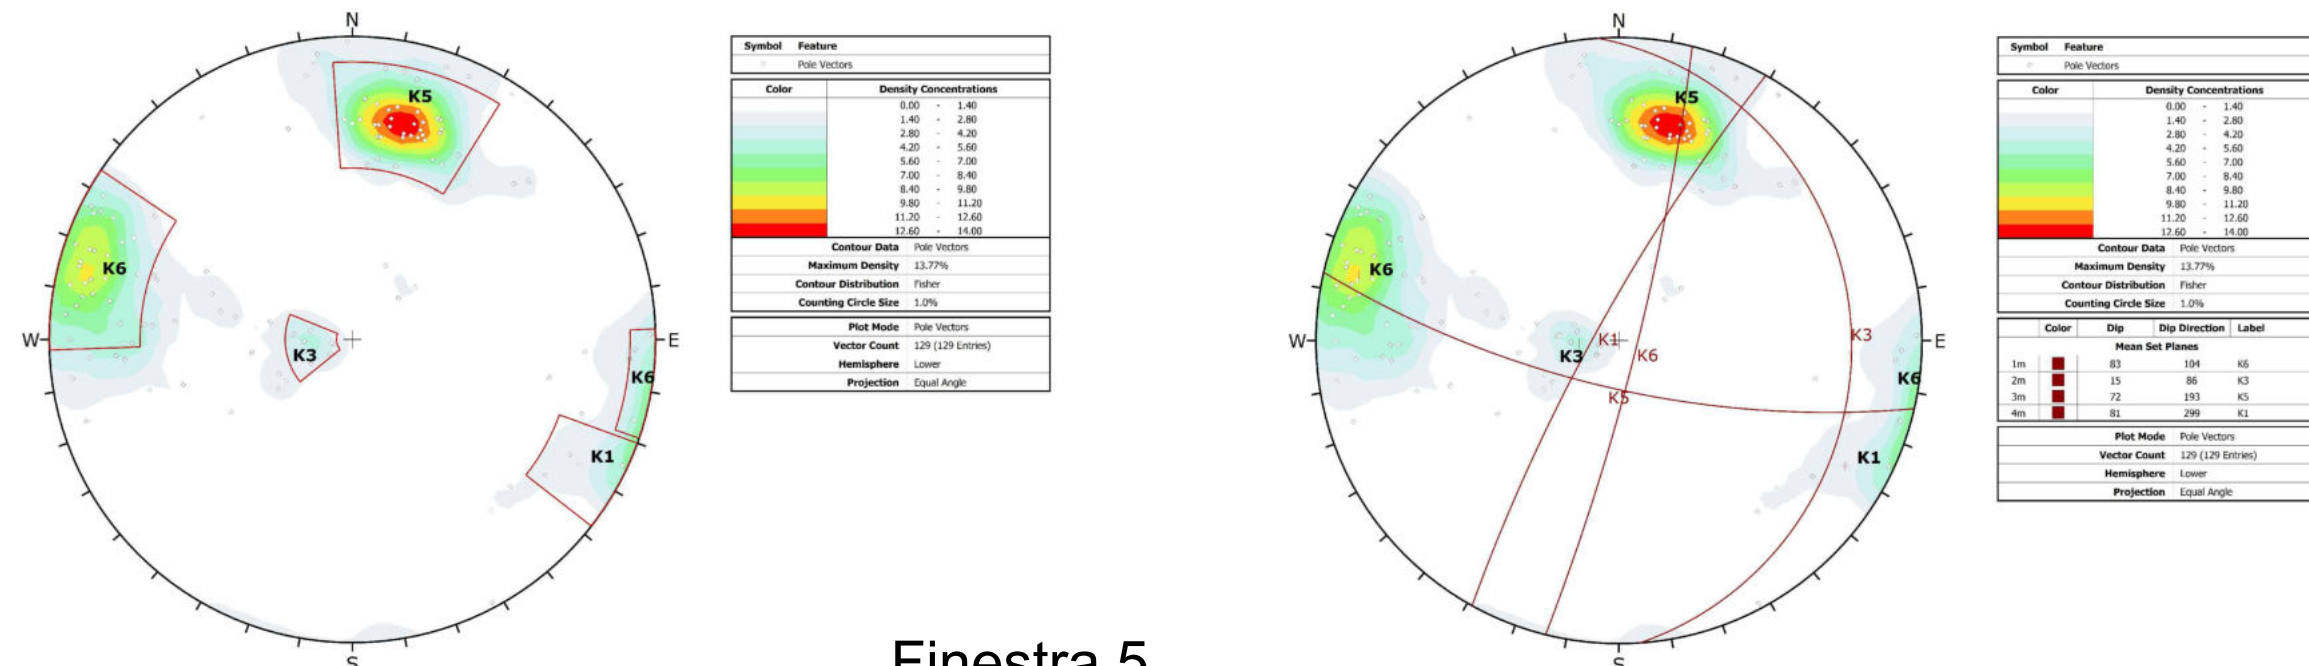


Finestra 5

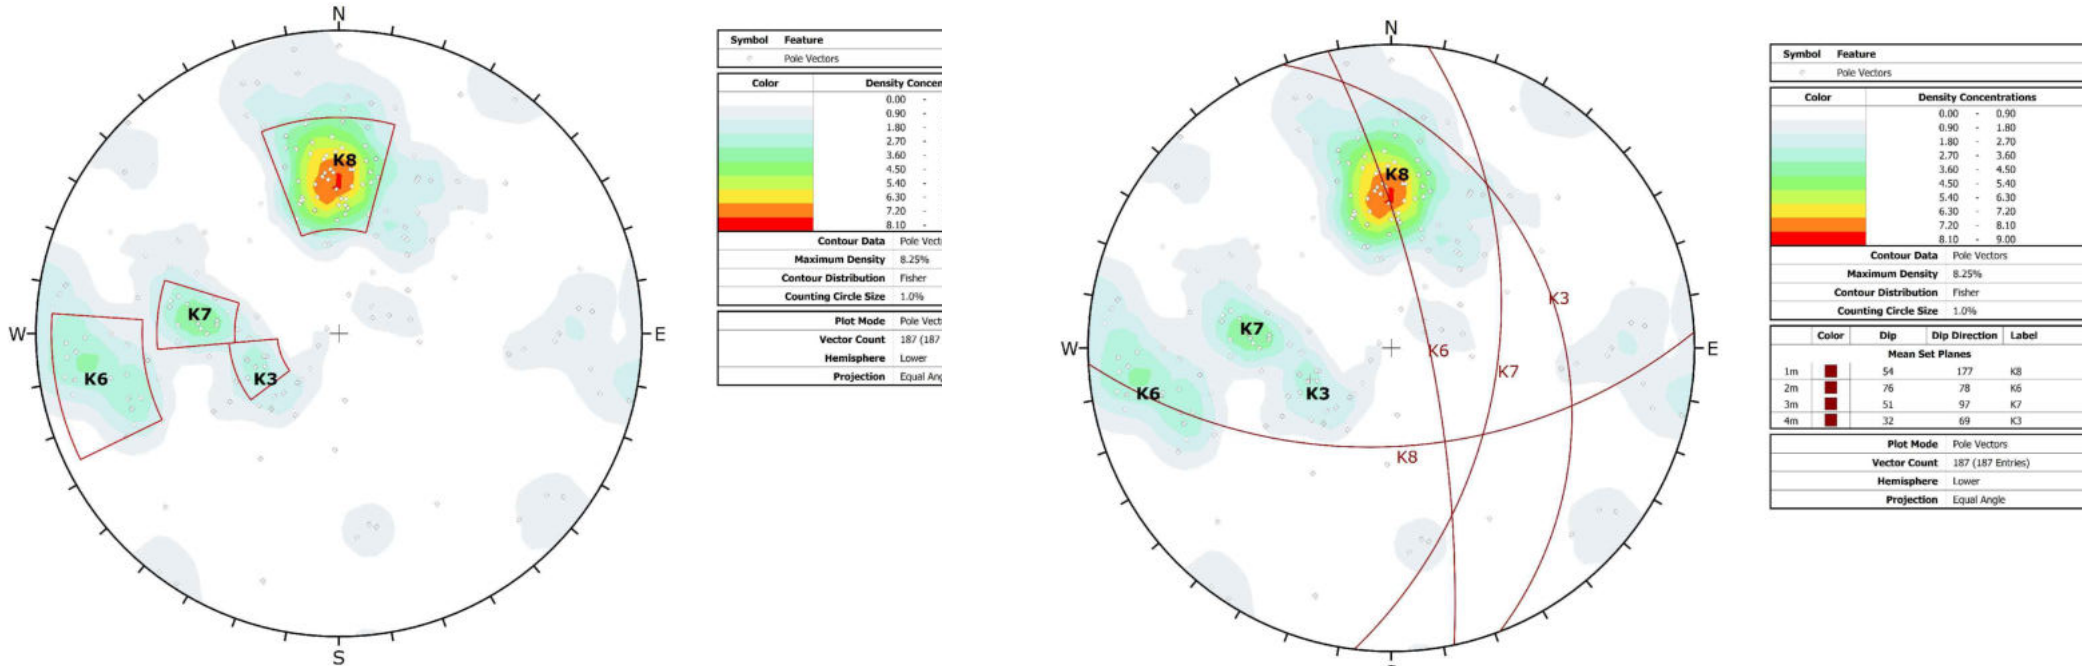

Finestra 6



pk
0+290 0+295 0+300 0+305 0+310 0+315 0+320 0+325 0+330 0+335

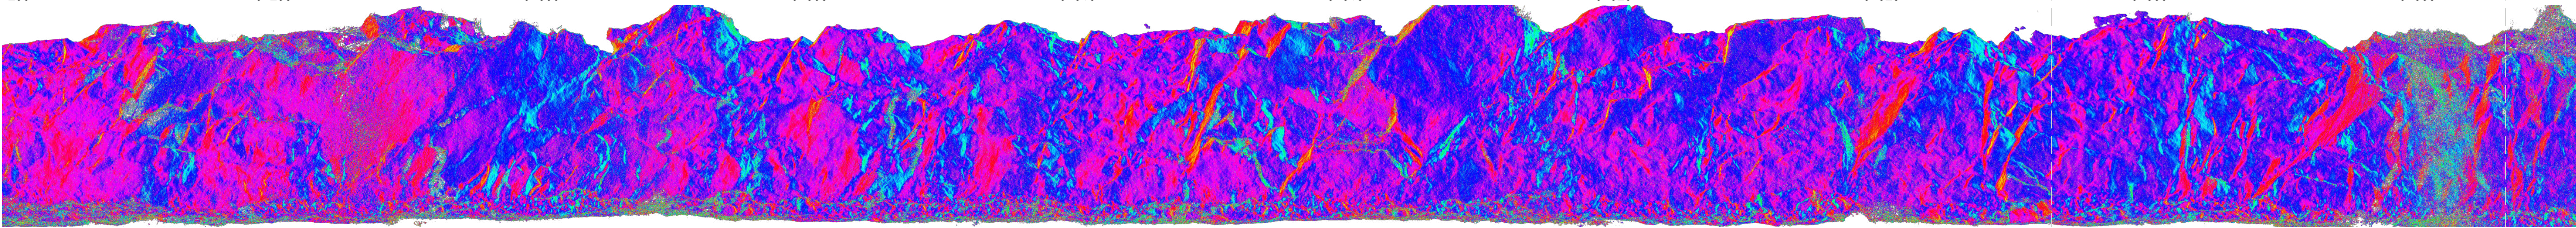

COMMITTENTE:



PROGETTAZIONE:



CUP: J94J1700040001

U.O. GEOLOGIA TECNICA, DELL'AMBIENTE E DEL TERRITORIO

PROGETTO DEFINITIVO

LINEA BOLZANO - MERANO
REALIZZAZIONE NUOVO TUNNEL DEL VIRGOLO A 3 BINARI
SPOSTAMENTO BIVIO LINEA MERANESE

GEOLOGIA ED IDROGEOLOGIA
Rilievo fotogeologico del cunicolo - parete destra (tav. 2/3)

SCALA:
1: 50

COMMESSA LOTTO FASE ENTE TIPO DOC. OPERA/DISCIPLINA PROGR. REV.

NB1D 01 D 69 GB GE0005 005 A

Rev.	Descrizione	Redatto	Data	Verificato	Data	Approvato	Data	Autore/Elaboratore
A	Emissione esecutiva	A. Scari		S. Ricci		C. Mazzocchi		M. Corradini

File: n. Elab.: