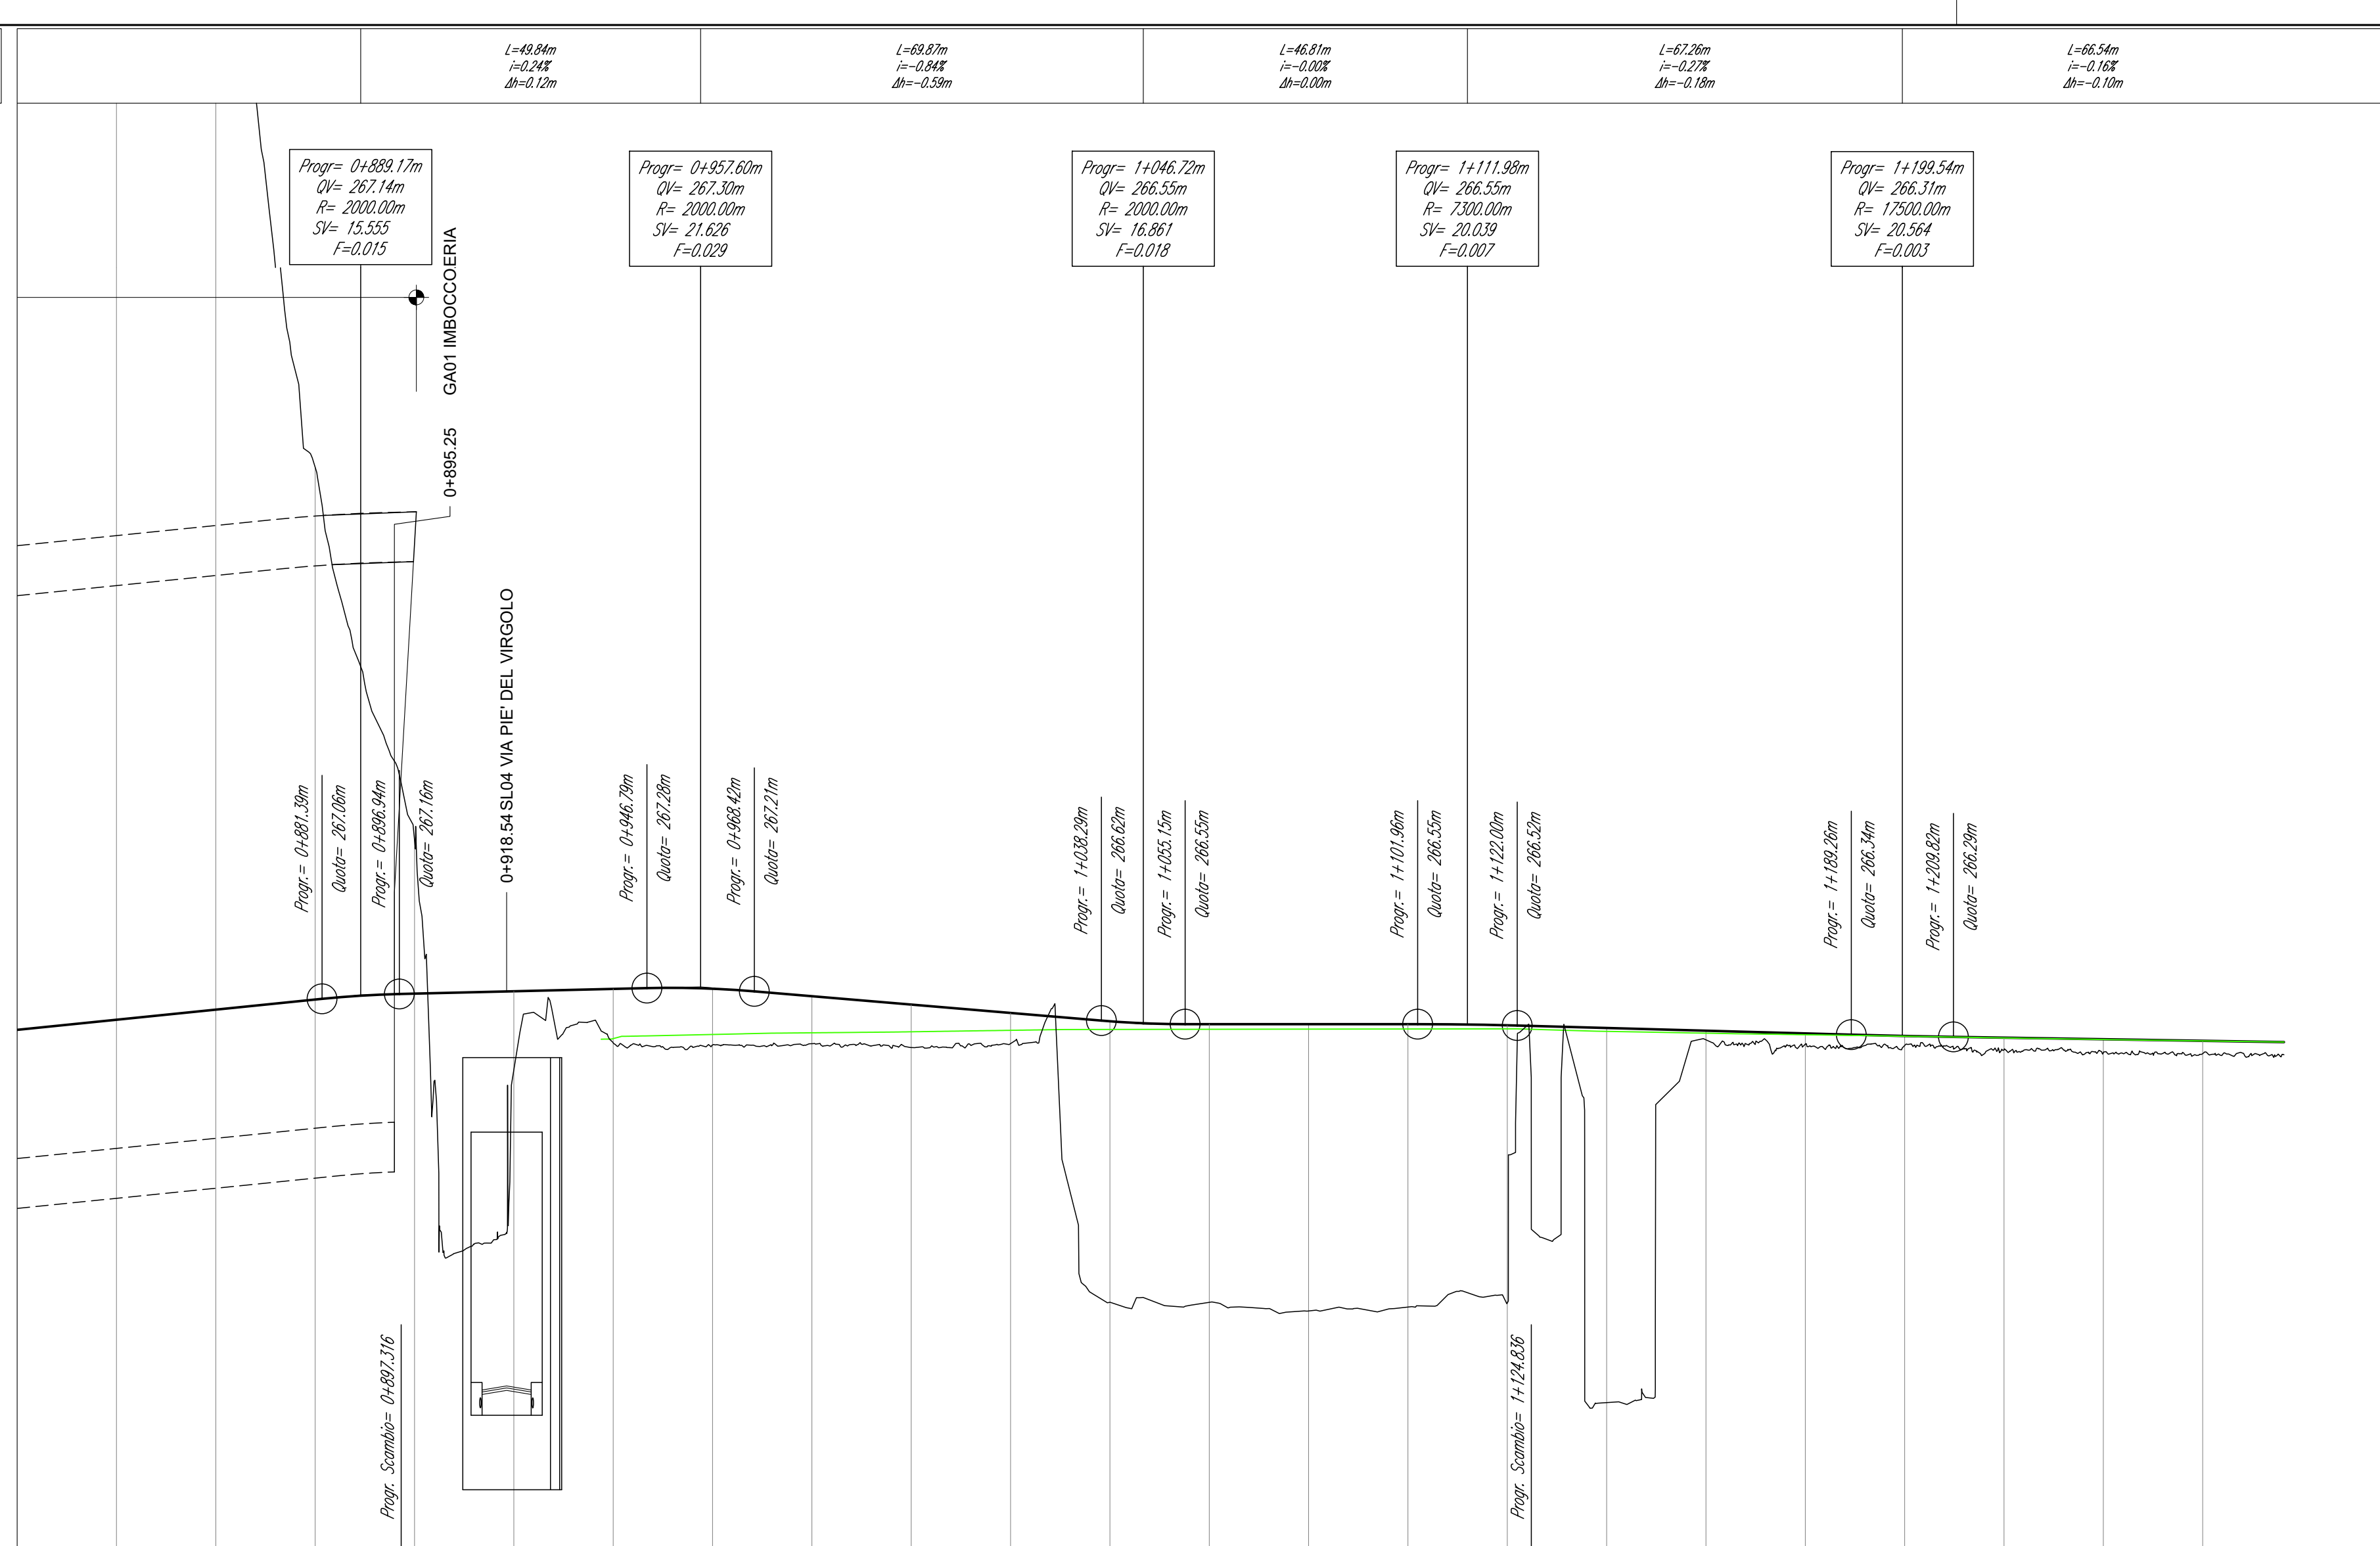
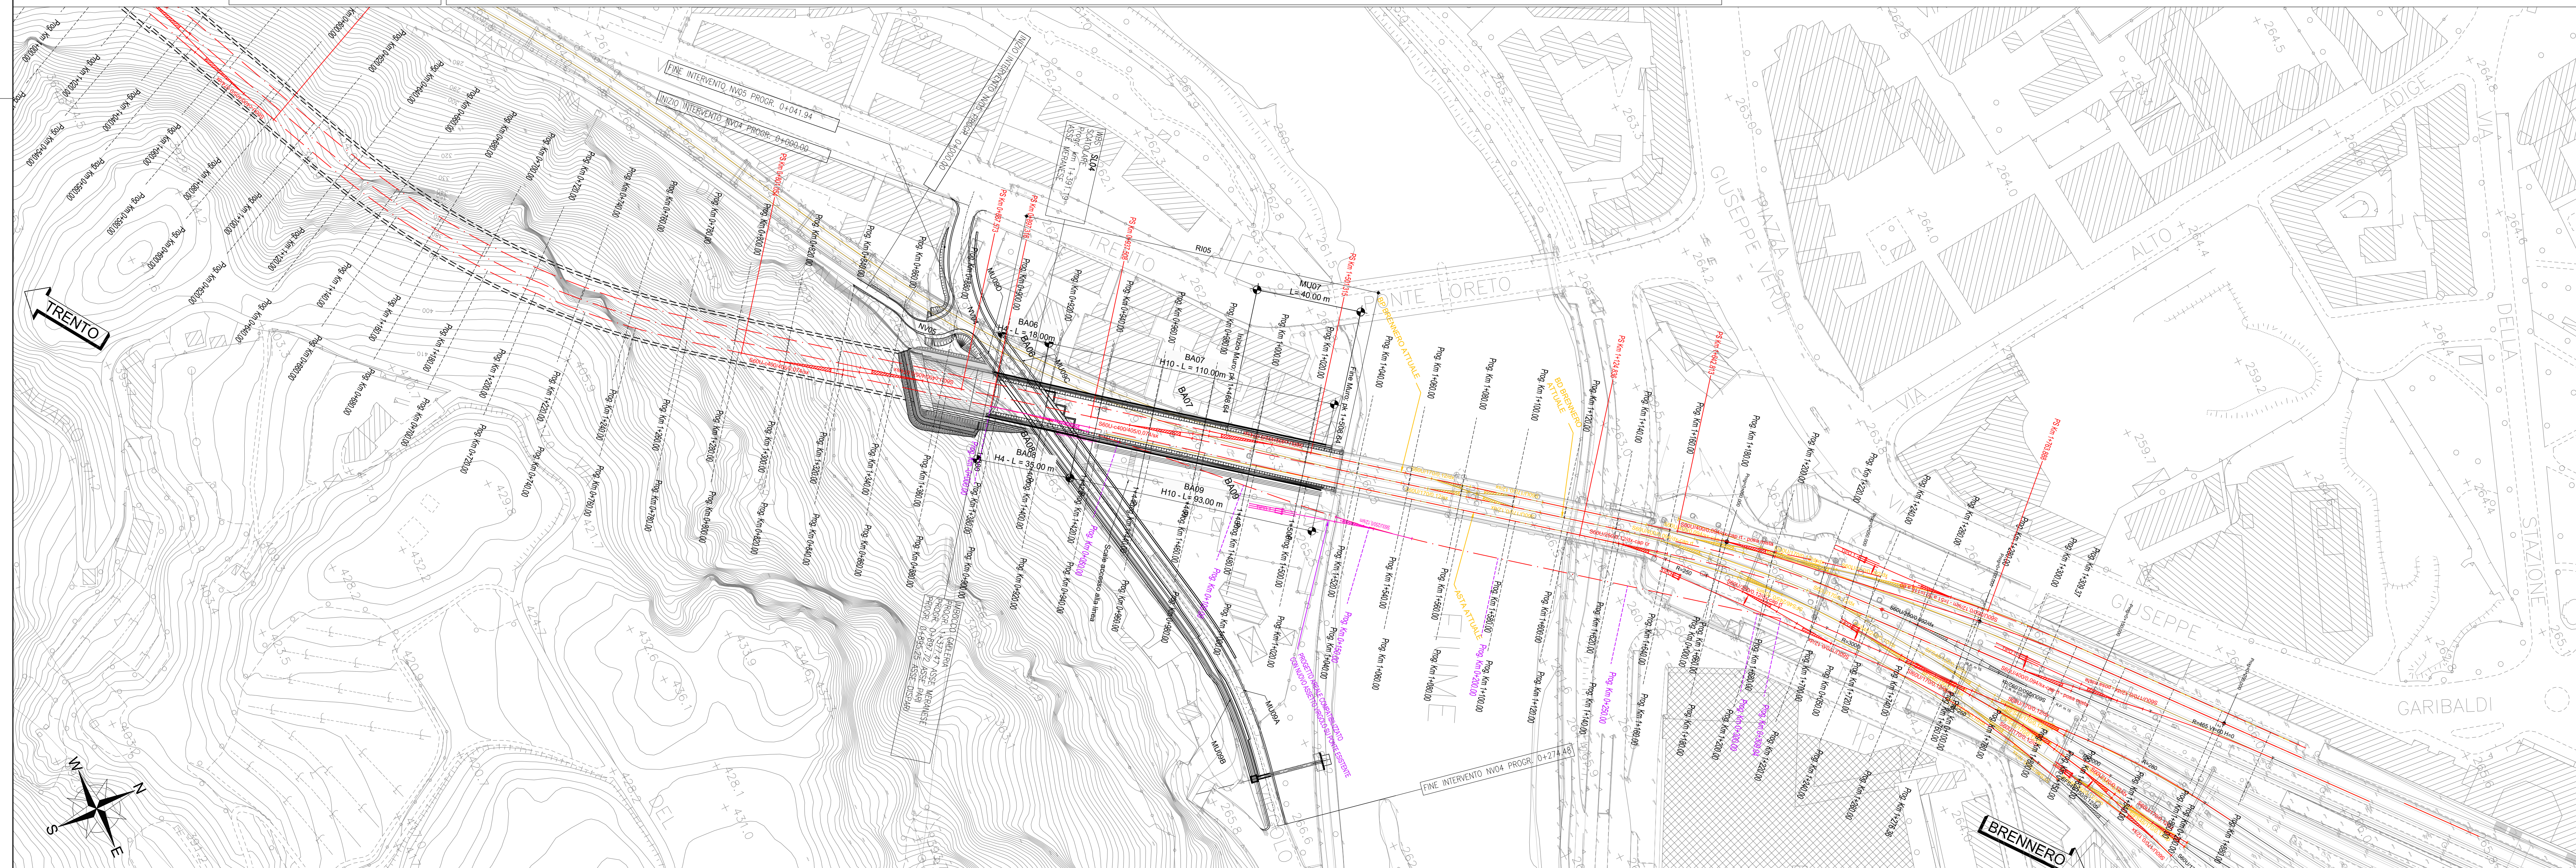
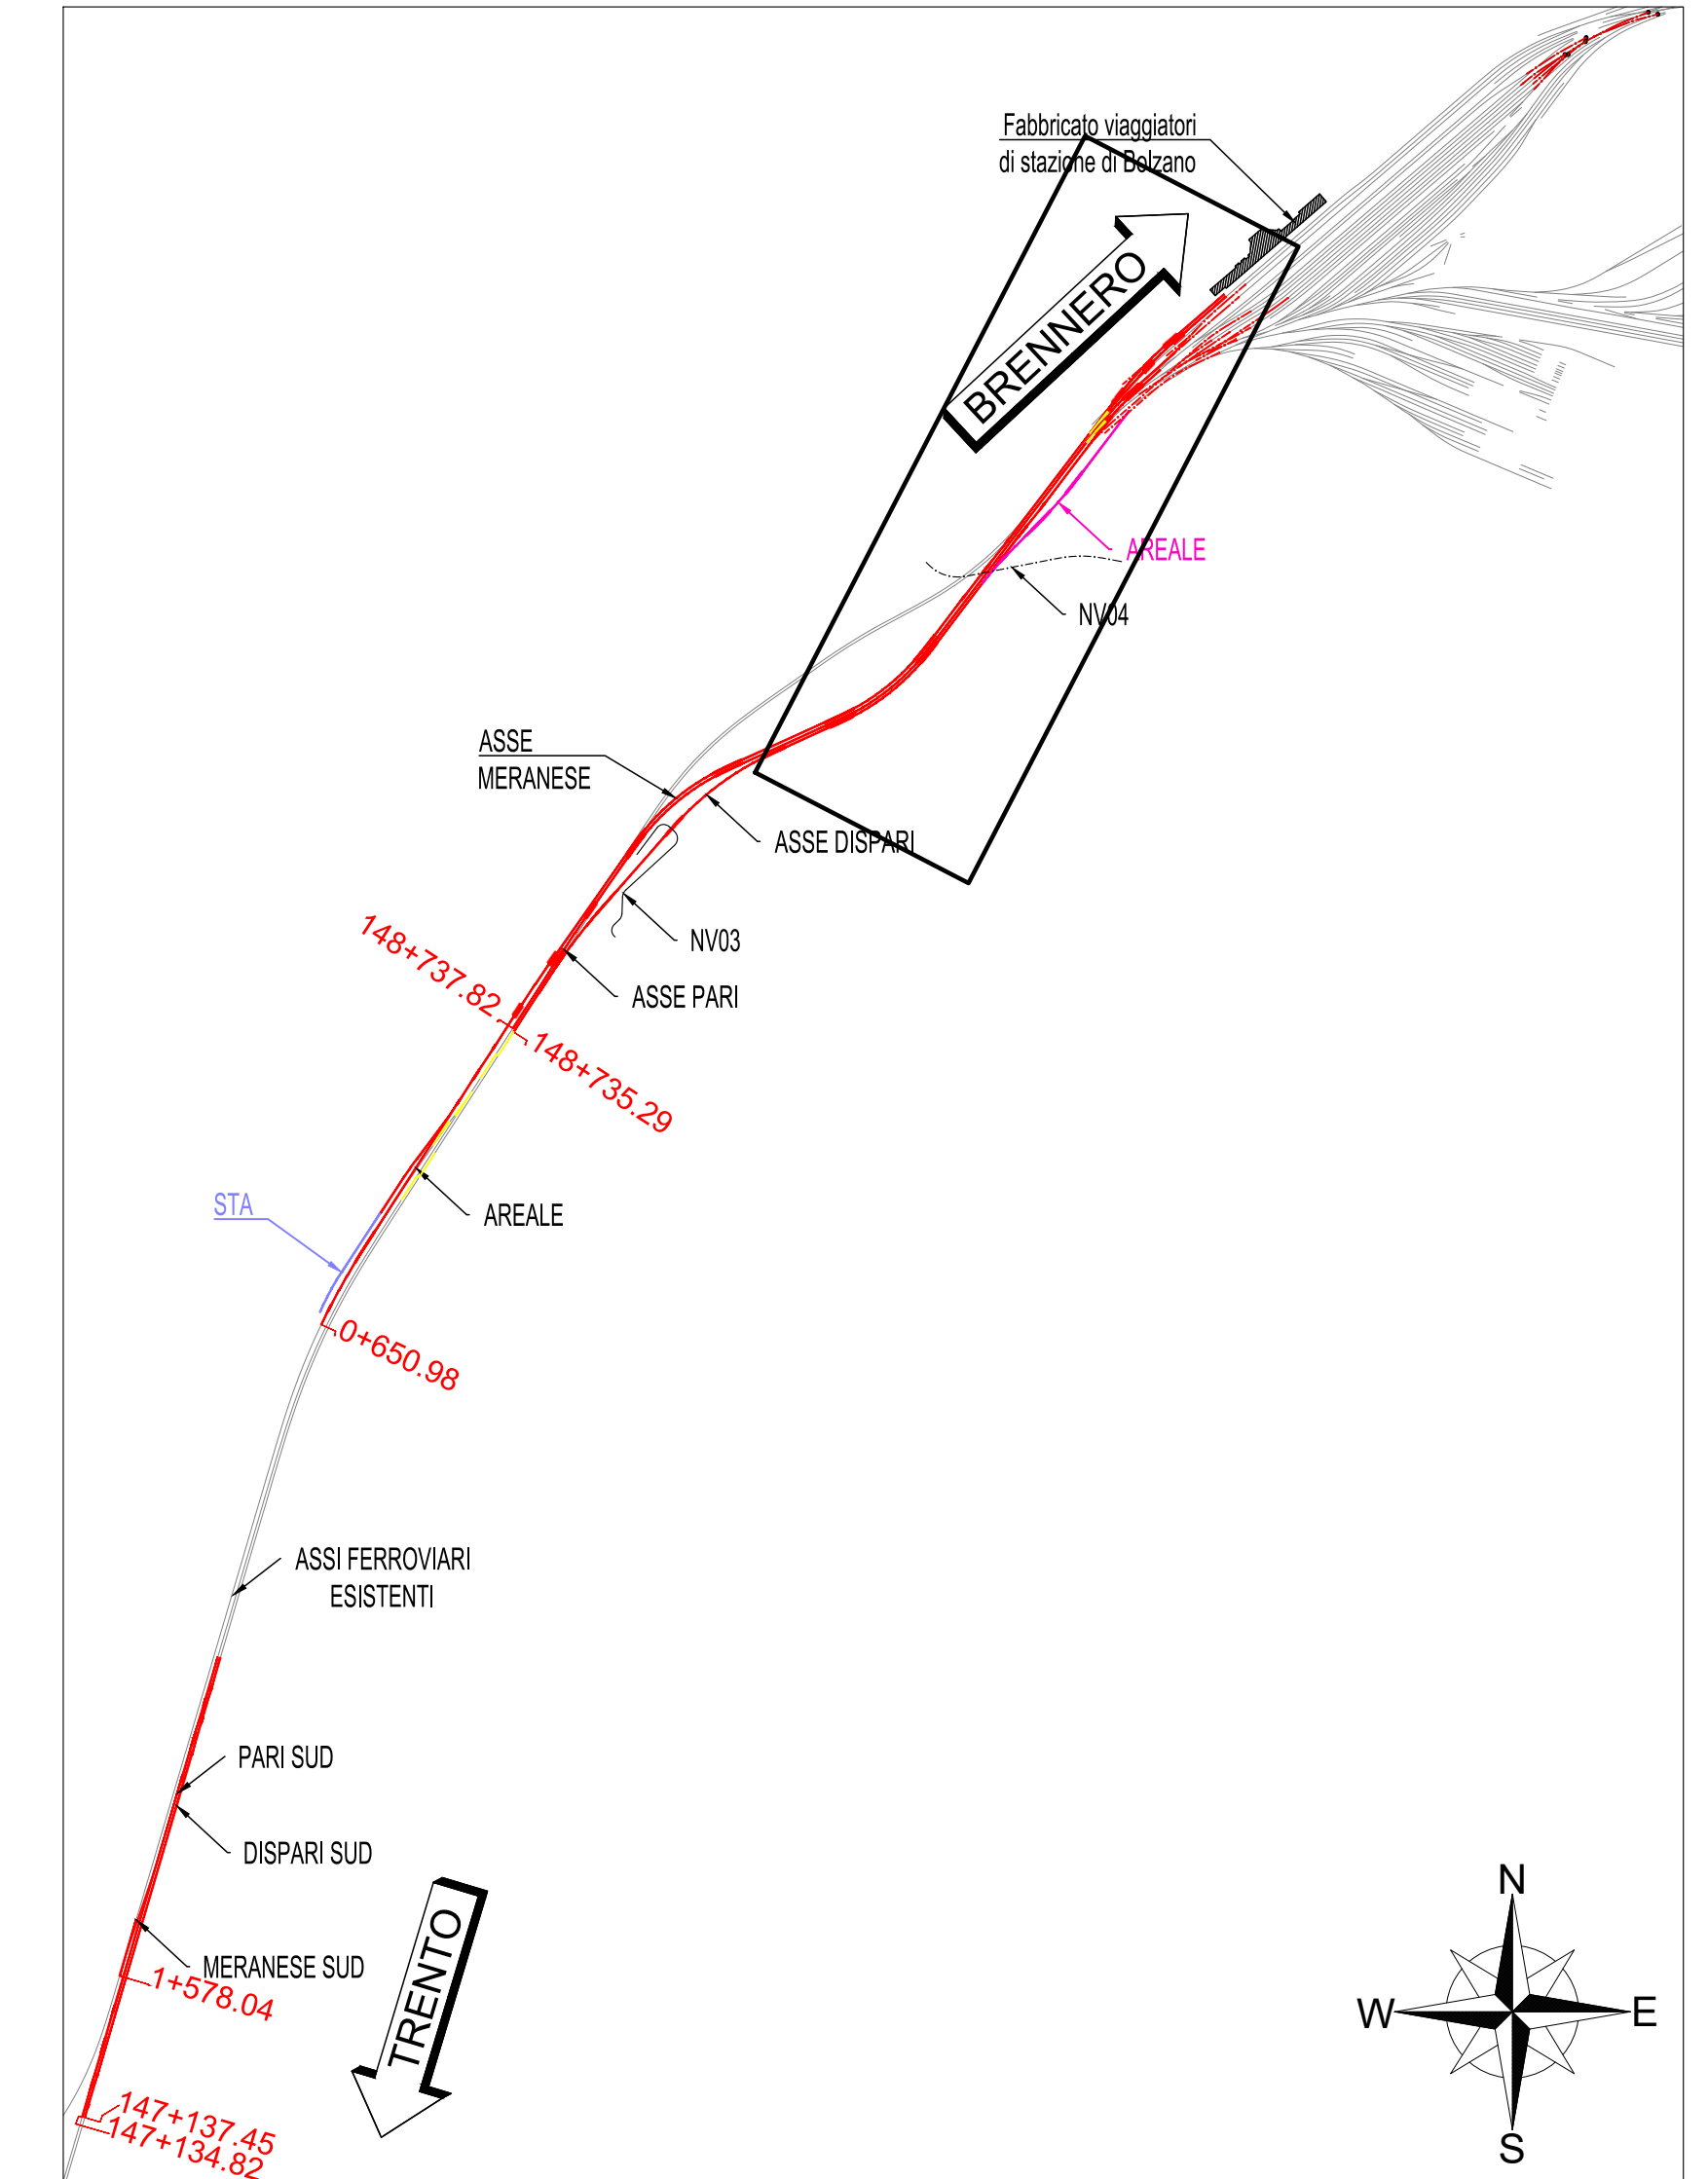


Profilo: BD_Cel
 Scala : 1000:100
 Q.Rif. : 256.00

[illegible]

PLANIMETRIA SU CARTOGRAFIA ASSE BINARIO DISPARI

(SCALA 1 : 1000/100)

[illegible]