
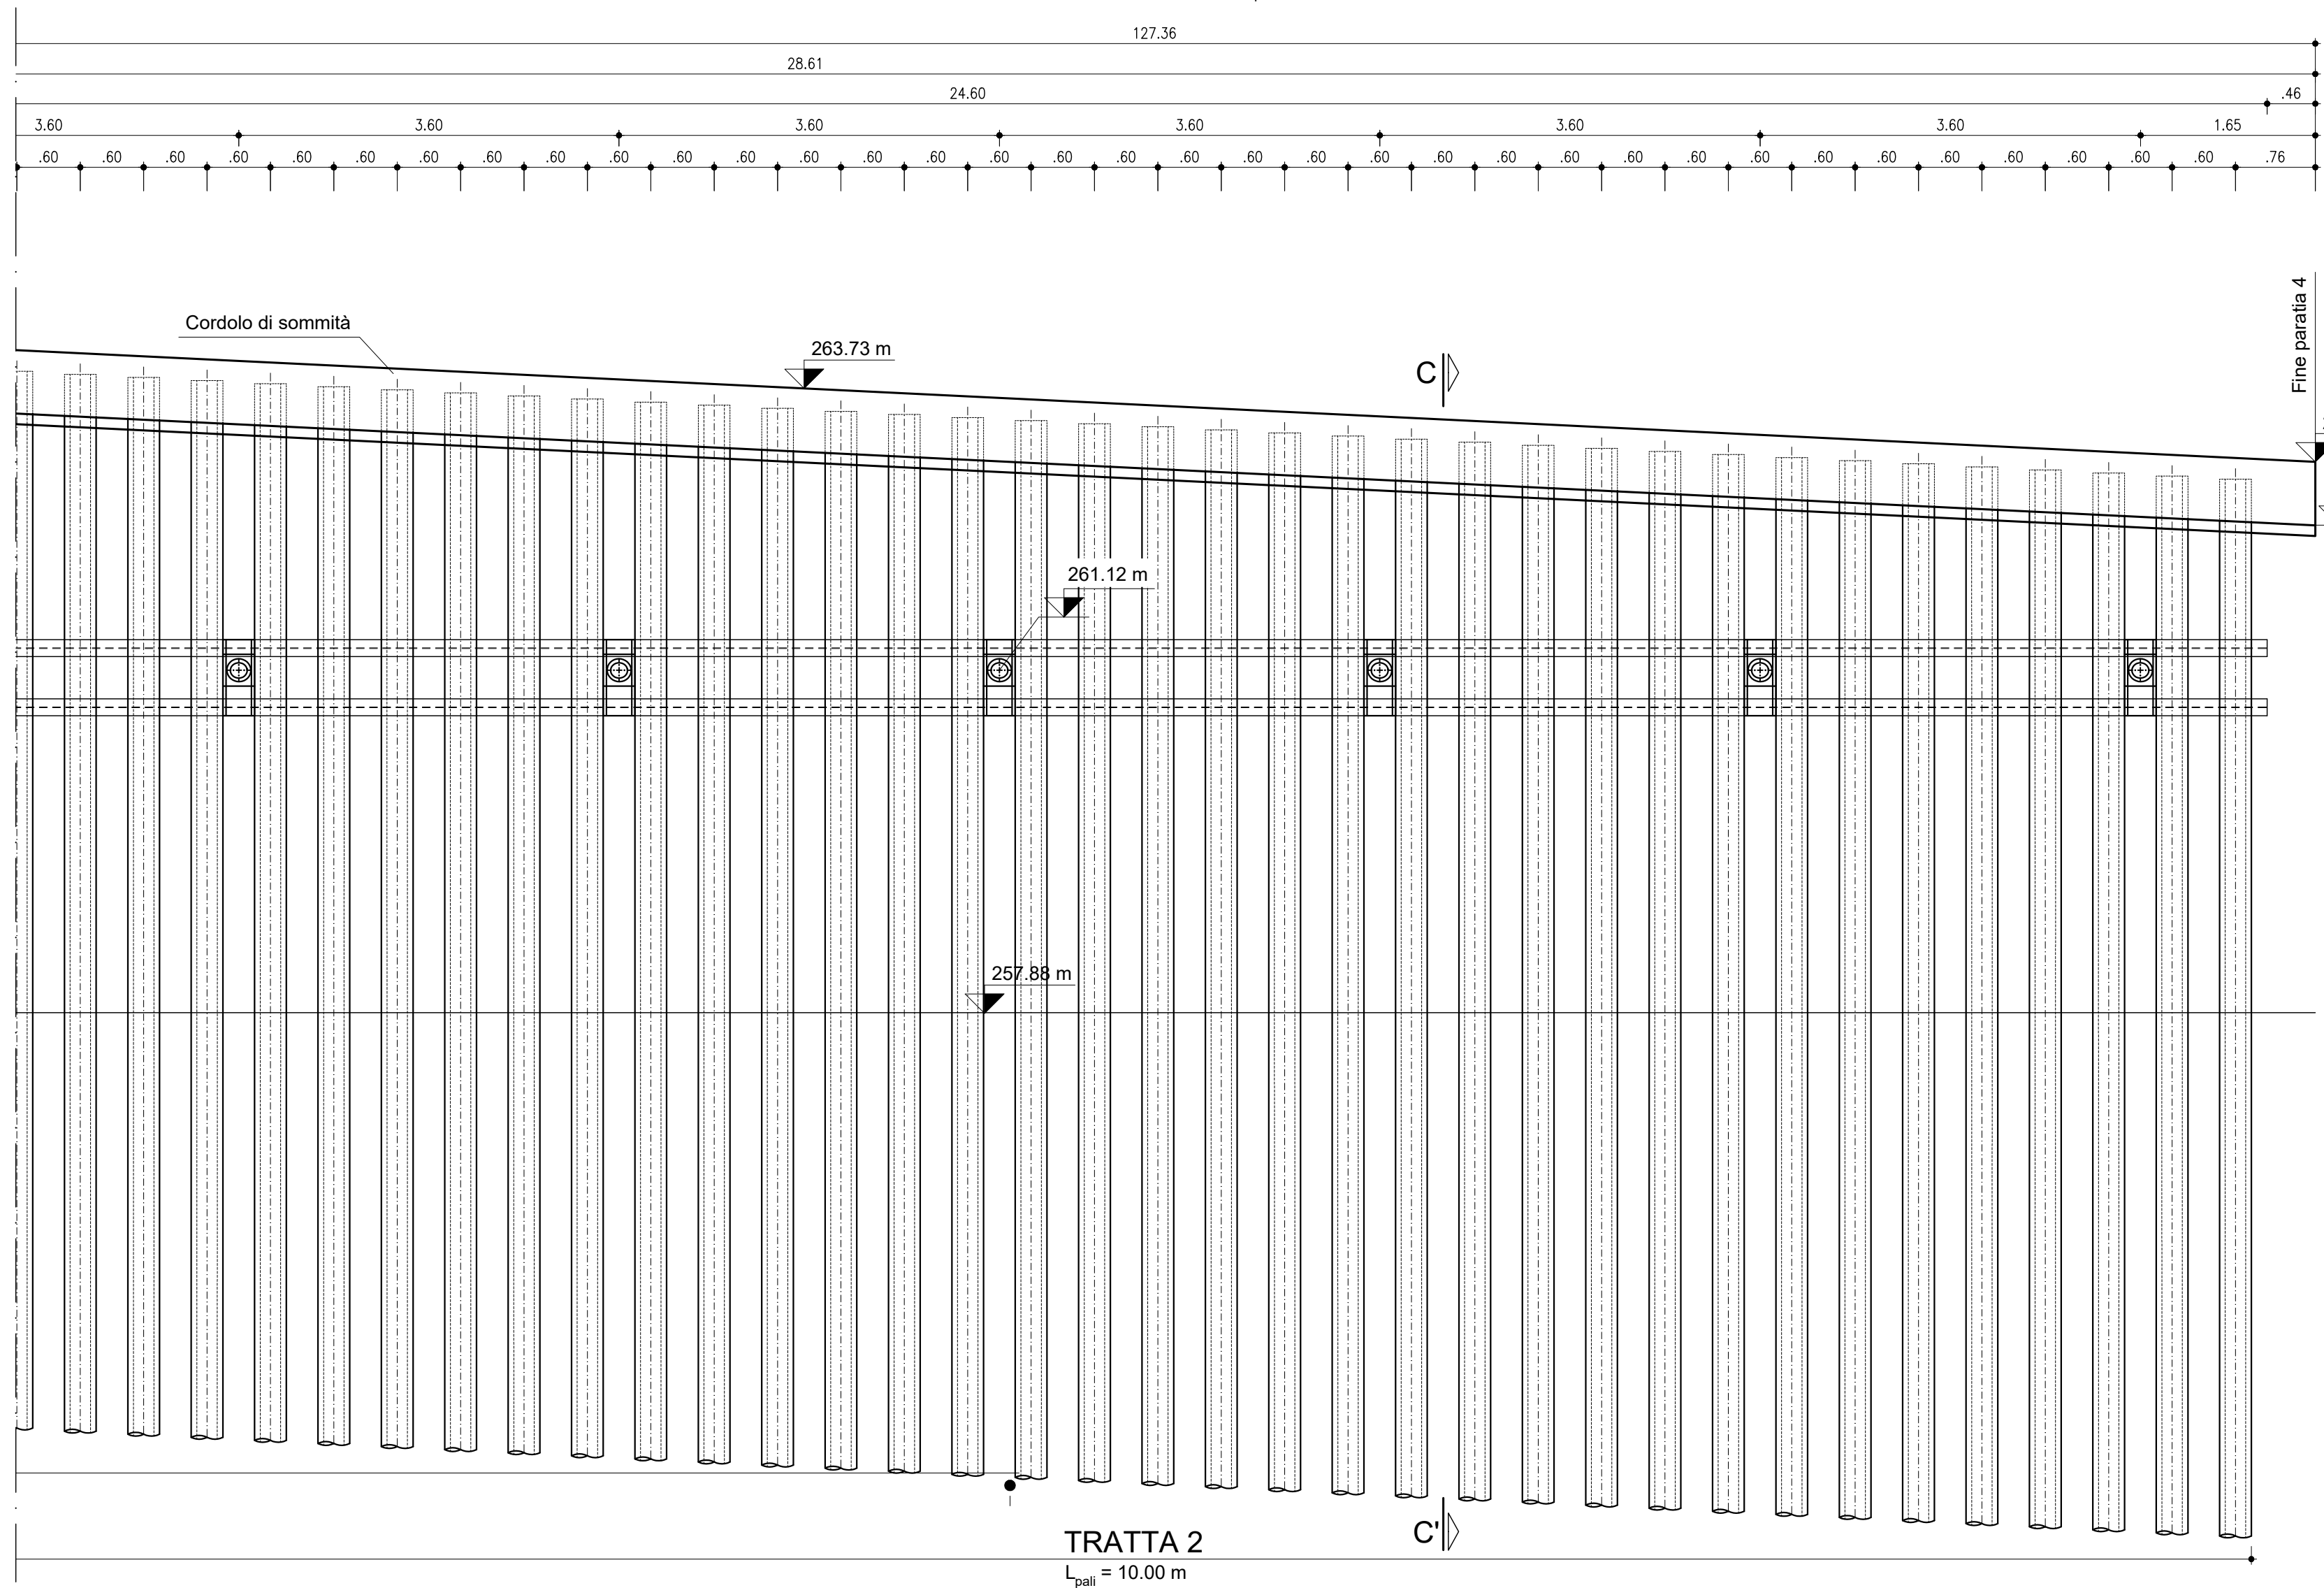
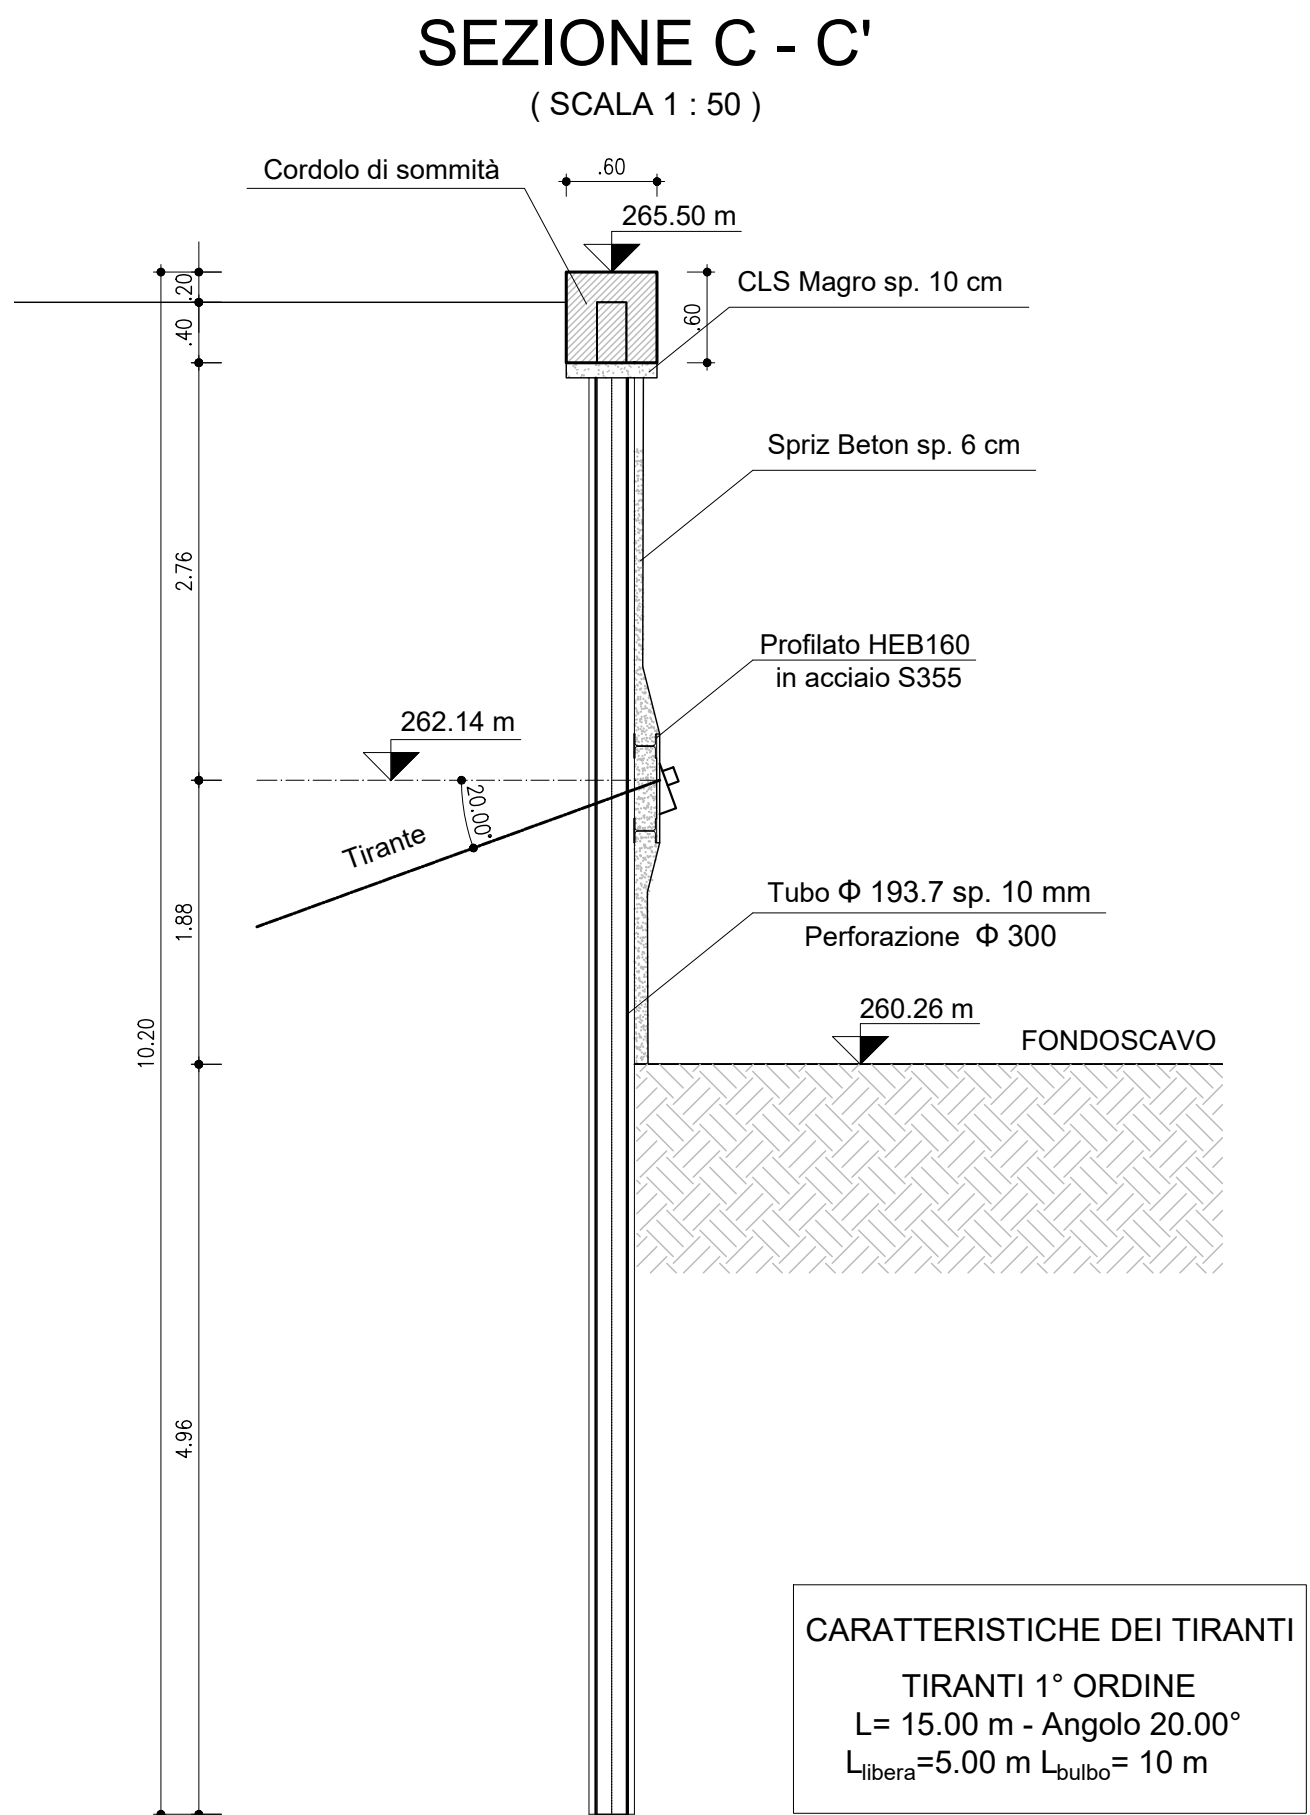



PARATIA 4
(SCALA 1 : 50)

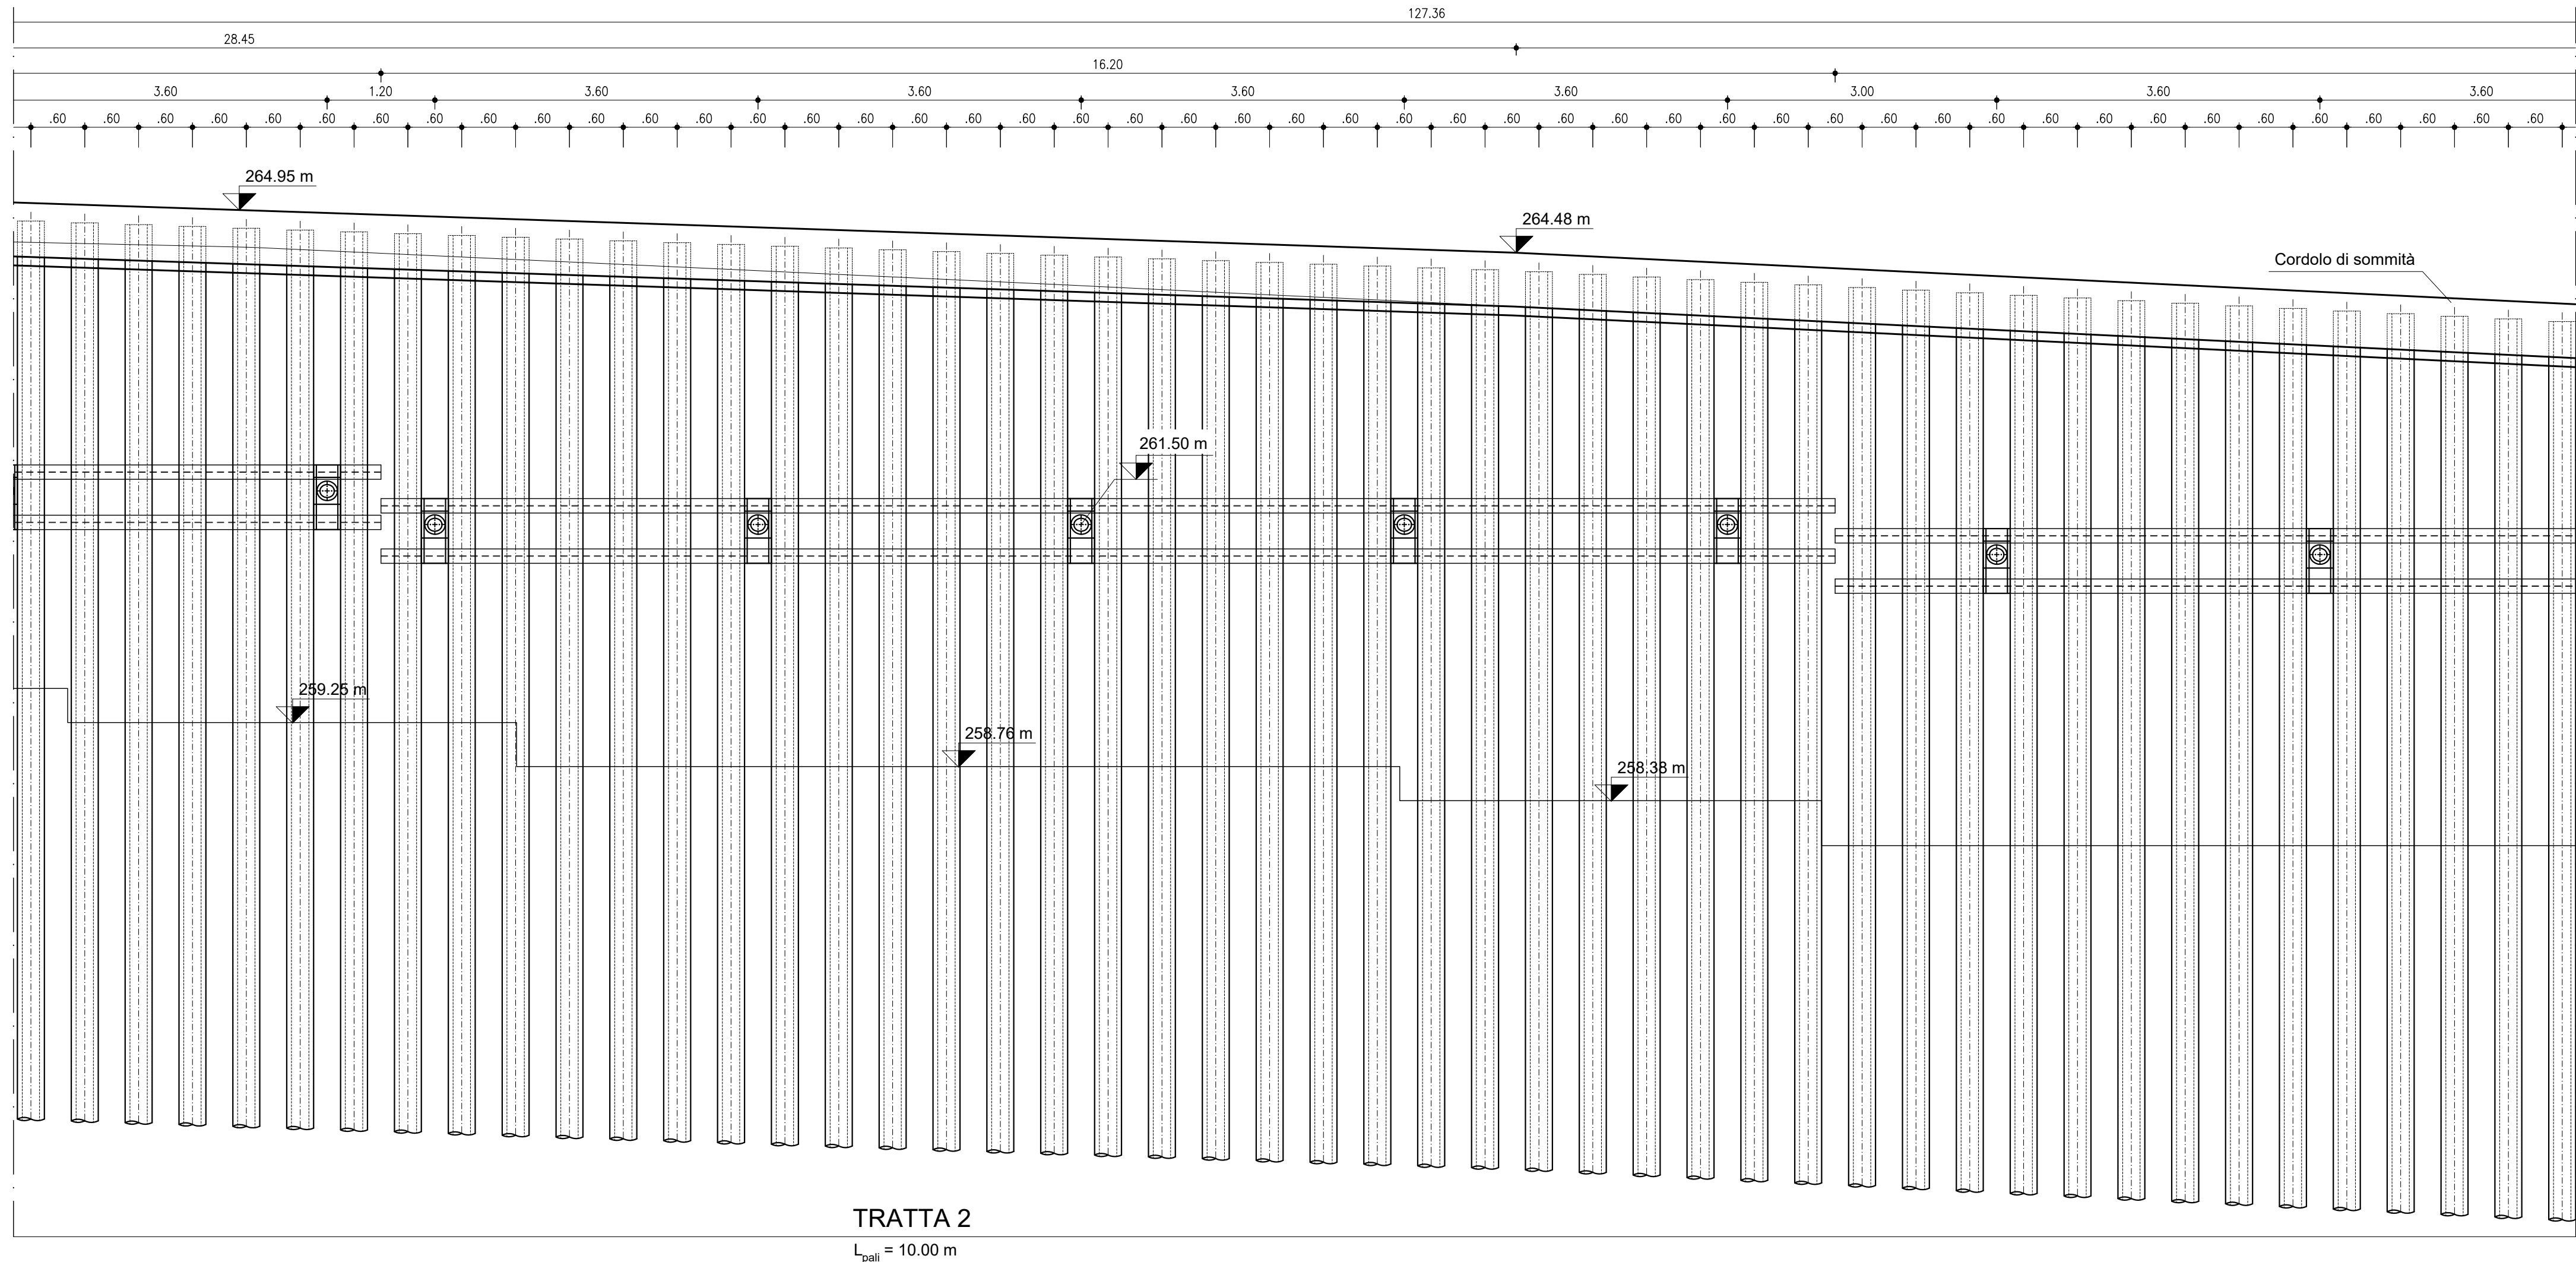

Paratia n. 04							
Tratta	n pali	L palo	Tubo	Peso /m	Lungh tot	Armatura Tot	Lunghezz a totale Tiranti
		m		Kg/m	m	Kg	m
1	18	8,00	Φ 219,1 sp. 12 mm	61,36	144,00	8835,84	60
2	193	10,00	Φ 219,1 sp. 12 mm	61,36	1930,00	118424,8	225
TOTALE Generale					144,00	8.835,84	285,00

Spriz Beton sp. 6 cm	508,76 m ²
Travi HEB160	L _{TOT} = 192,00 m
Travi HEB200	L _{TOT} = 21,75 m

PARTICOLARE
COLDILO DI SOMMITA'
SCALA 1 : 25

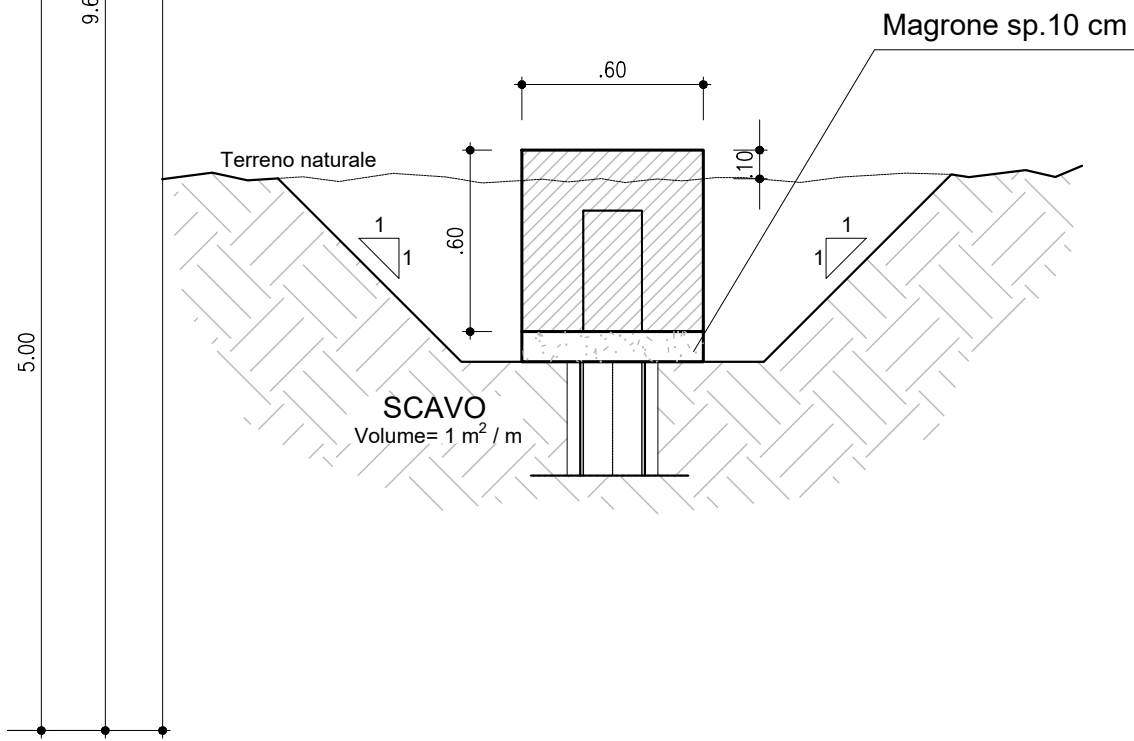

NOTA: Per le caratteristiche dei materiali vedere tavola NB1D01D26TTOC0000002A

[illegible]