


Vista profilo Strada FV2

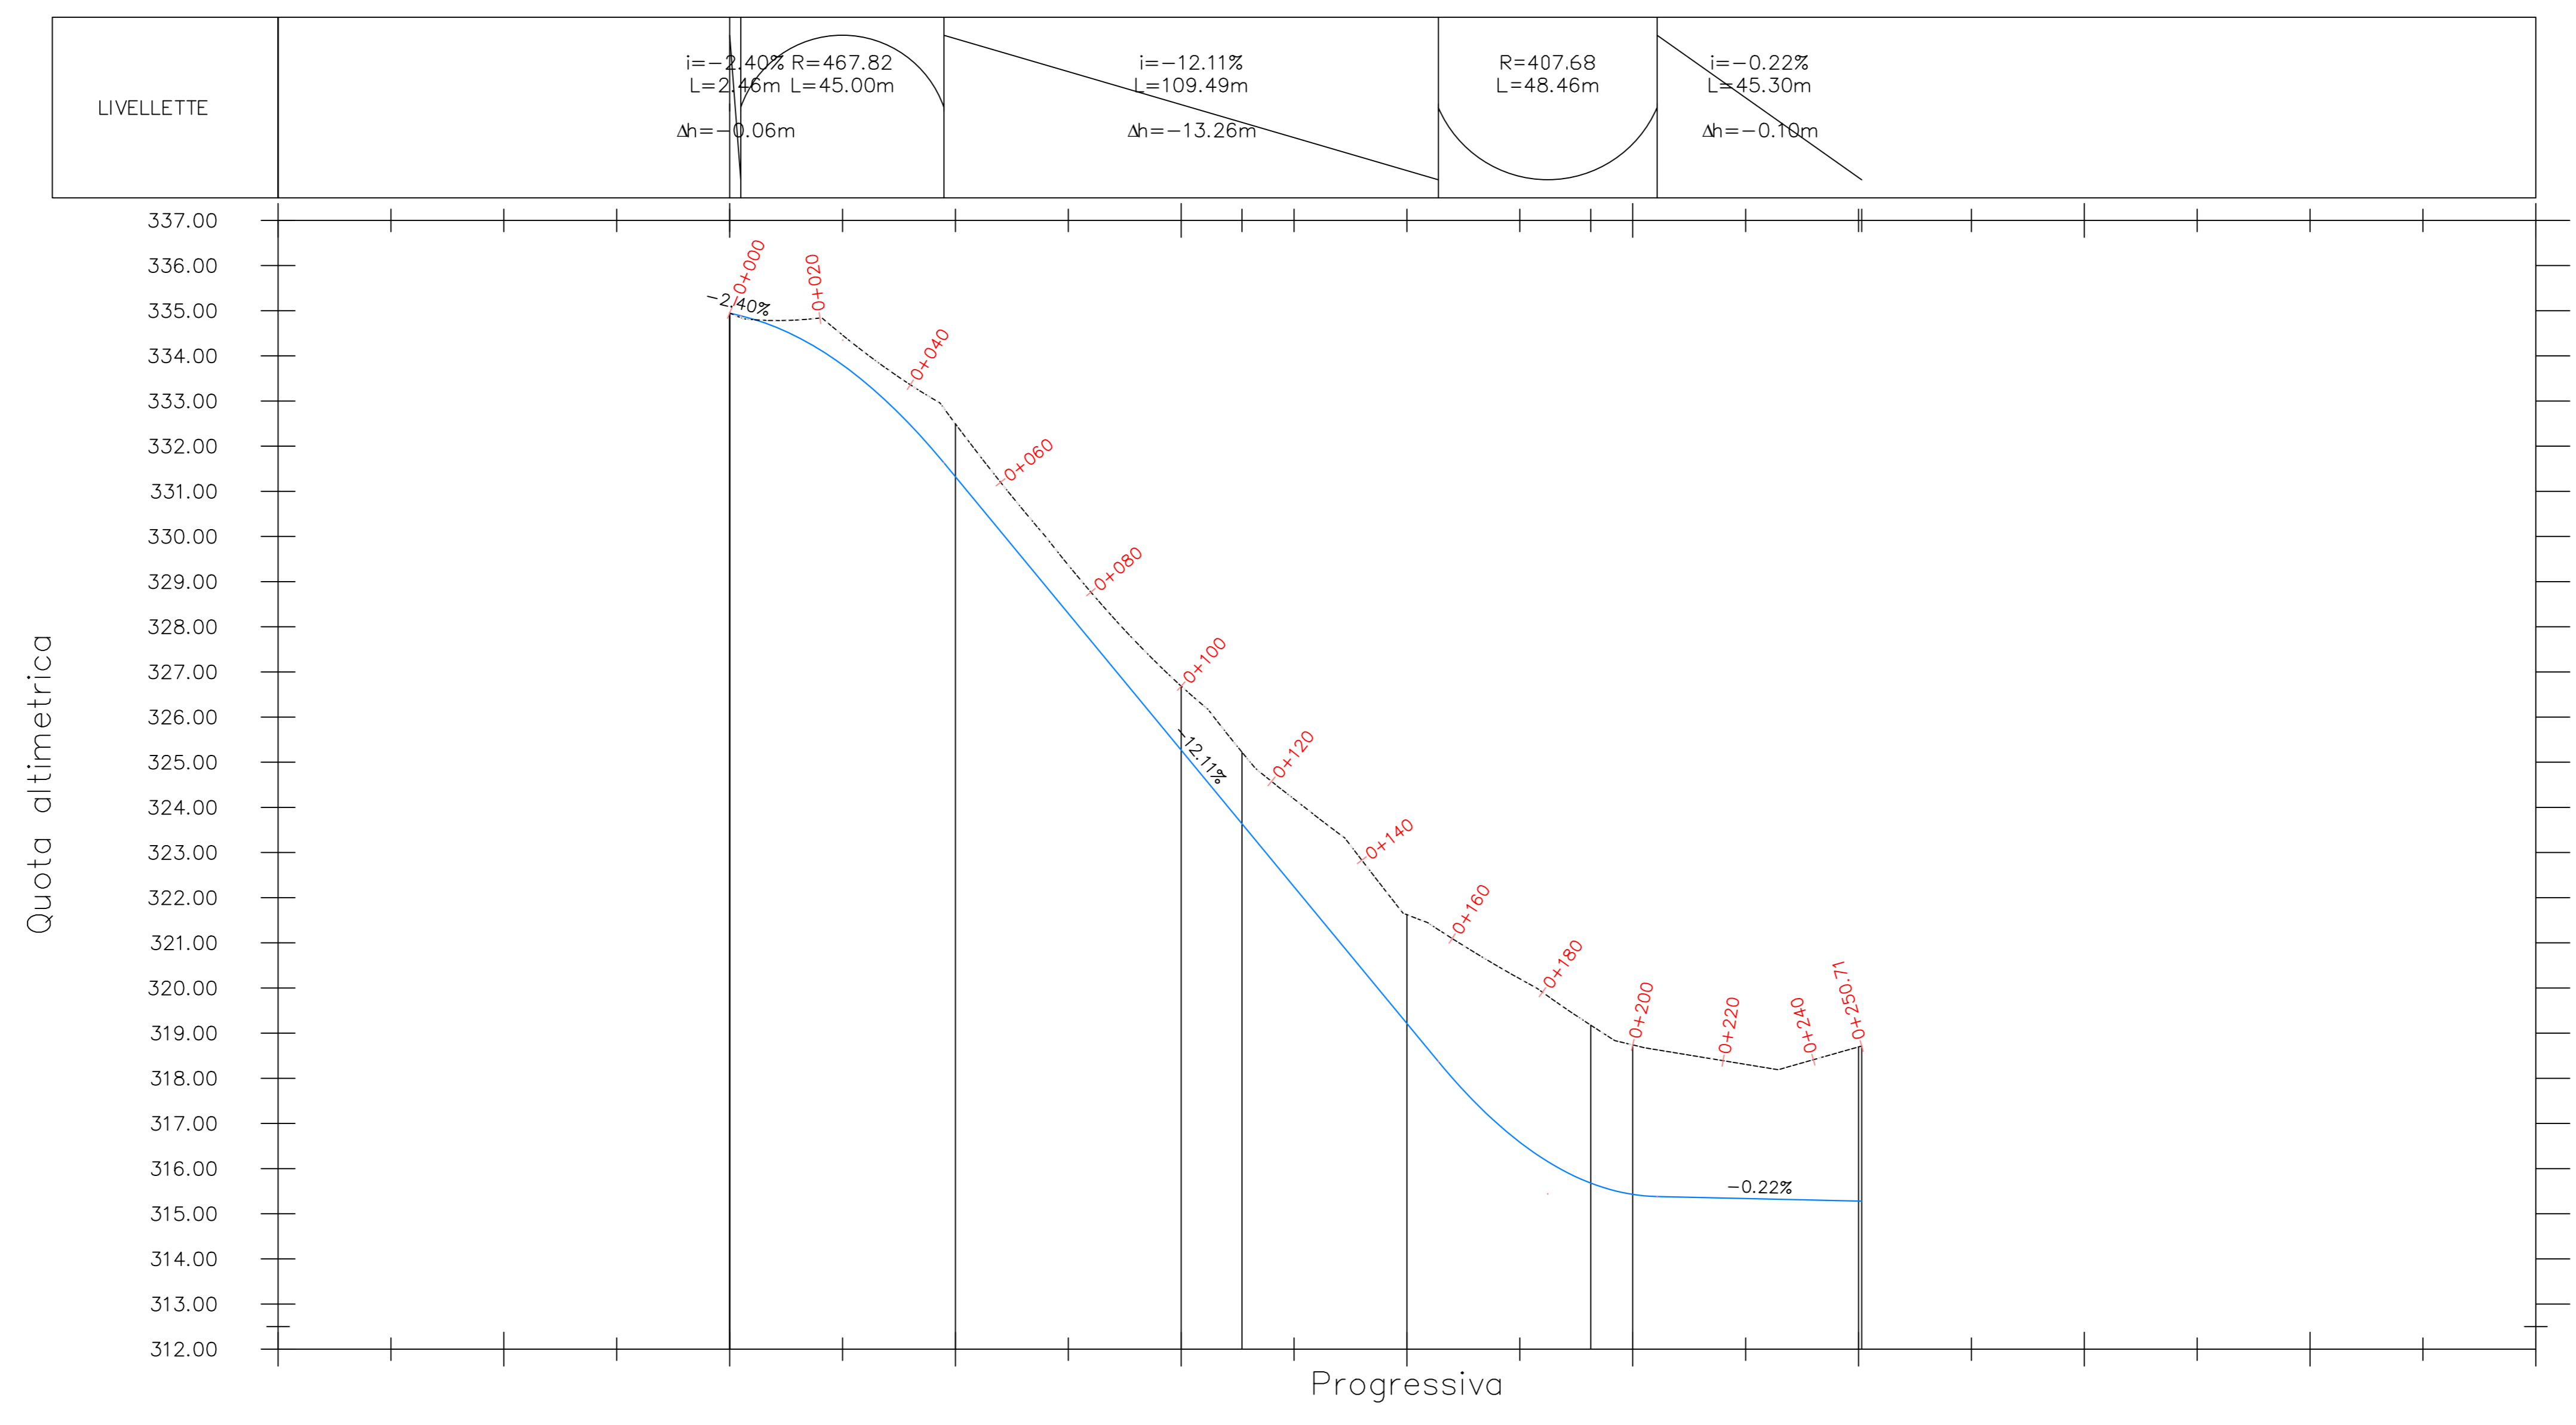

— Profilò di progetto  
 — Profilò del terreno

NUMERO SEZIONE	1	2	3	4	5	6	7	8	9	10	11	12	13	14
DISTANZE PROGRESSIVE	0+000.00	0+020.00	0+040.00	0+060.00	0+080.00	0+100.00	0+120.00	0+140.00	0+160.00	0+180.00	0+200.00	0+220.00	0+240.00	0+250.71
QUOTE TERRENO	334.95	334.14	332.47	330.11	327.69	325.27	322.84	320.42	318.01	316.23	315.43	315.35	315.30	315.28
QUOTE PROGETTO	334.95	334.84	333.36	331.20	328.77	326.69	324.58	322.83	321.10	319.91	318.74	318.39	318.81	318.72

 ING. <i>[Signature]</i>	REALIZZATO DA STUDIO [Logo] [Address] [Phone]	Note di revisione		
	PROGETTO Parco ecologico "Scintilla"	DATA 10/10/2021	DESCRIZIONE Prima emissione	LAVORO LM
PROGETTO 210908 Strada Fivara	FORMATO A0	SCALA varie	Titolo tavola Planimetrie stradali e profili longitudinali altimetrici Strada FV2	
NOTE 21/10/21 FV/RP/DT 2 14 00	Revisioni:			