




A

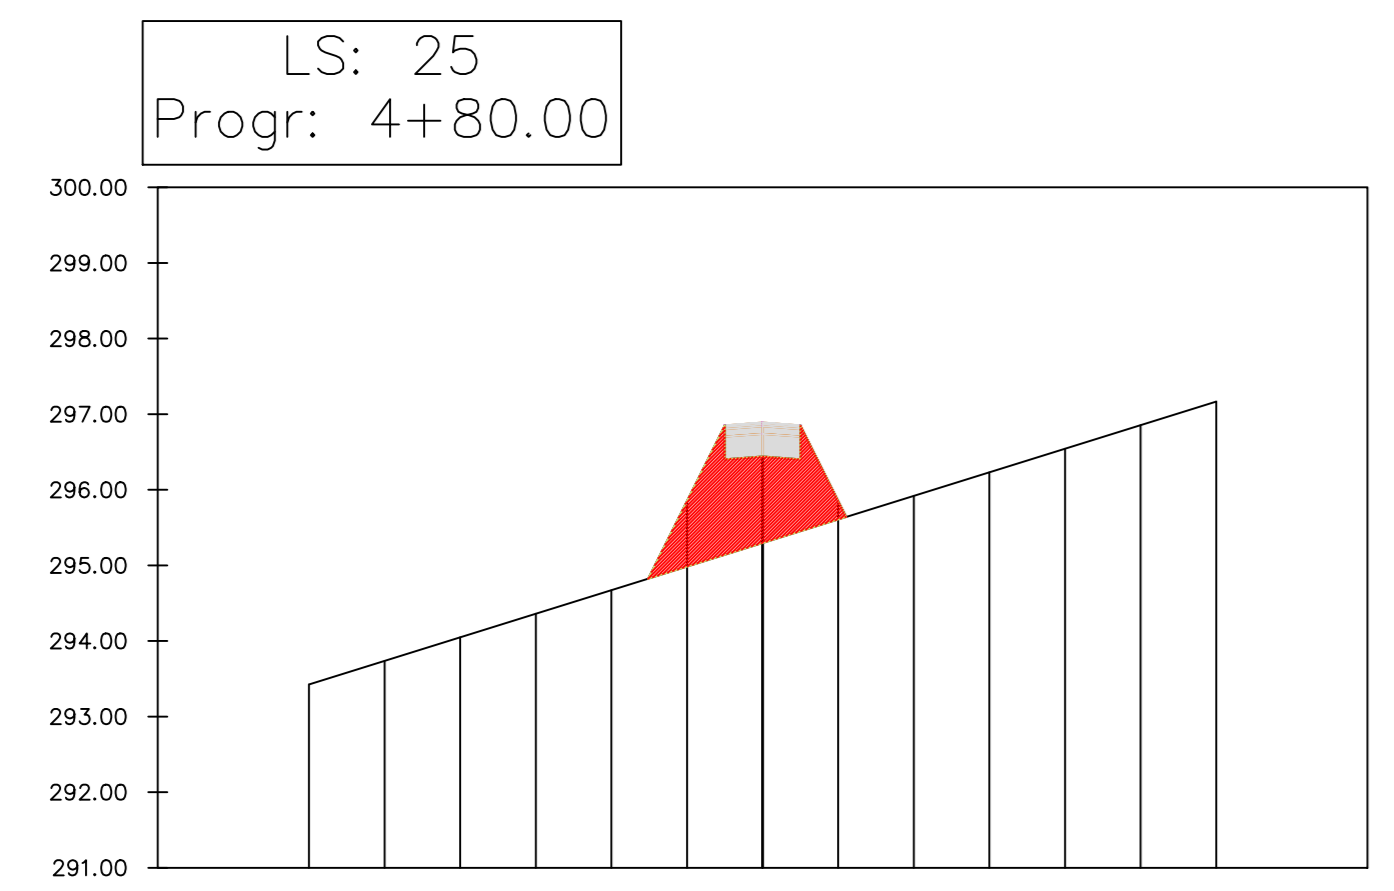

PROGRESSIVE TERRENO	-4.00	-35.00	-30.00	-25.00	-20.00	-15.00	-10.00	-5.00	0.00	5.00	10.00	15.00	20.00	25.00	30.00	35.00	40.00	
QUOTE TERRENO		293.42	293.74	294.05	294.36	294.67	294.98	295.30	295.61	295.92	296.23	296.54	296.85	297.17				
PROGRESSIVE PROGETTO	-4.00	-35.00	-30.00	-25.00	-20.00	-15.00	-10.00	-5.00	0.00	5.00	10.00	15.00	20.00	25.00	30.00	35.00	40.00	
QUOTE PROGETTO		295.85	296.44	295.85														

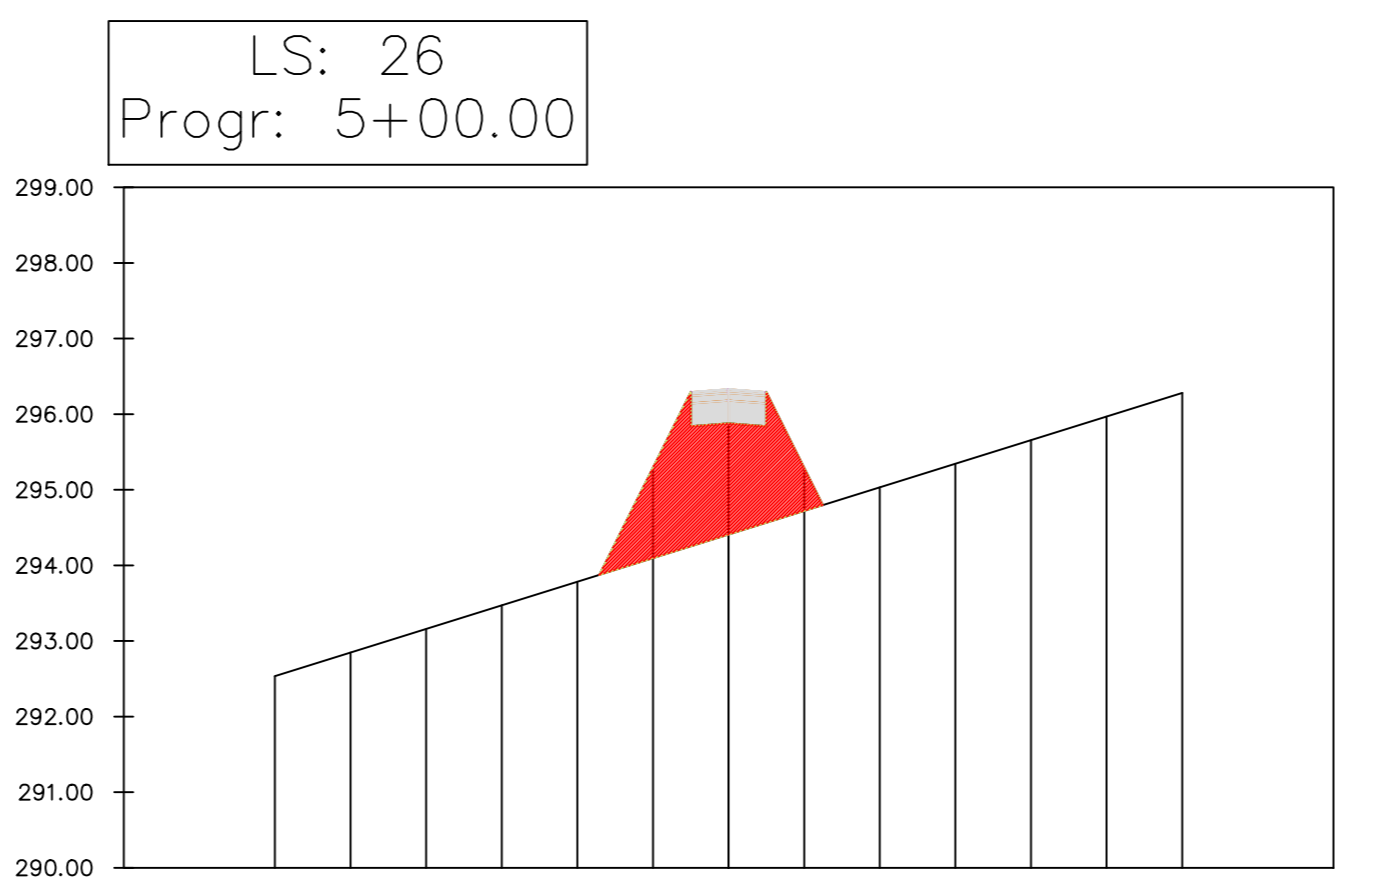


PROGRESSIVE TERRENO	-4.00	-35.00	-30.00	-25.00	-20.00	-15.00	-10.00	-5.00	0.00	5.00	10.00	15.00	20.00	25.00	30.00	35.00	40.00	
QUOTE TERRENO		292.54	292.85	293.16	293.47	293.78	294.10	294.41	294.72	295.03	295.34	295.66	295.97	296.28				
PROGRESSIVE PROGETTO	-4.00	-35.00	-30.00	-25.00	-20.00	-15.00	-10.00	-5.00	0.00	5.00	10.00	15.00	20.00	25.00	30.00	35.00	40.00	
QUOTE PROGETTO		295.29	295.88	295.29														

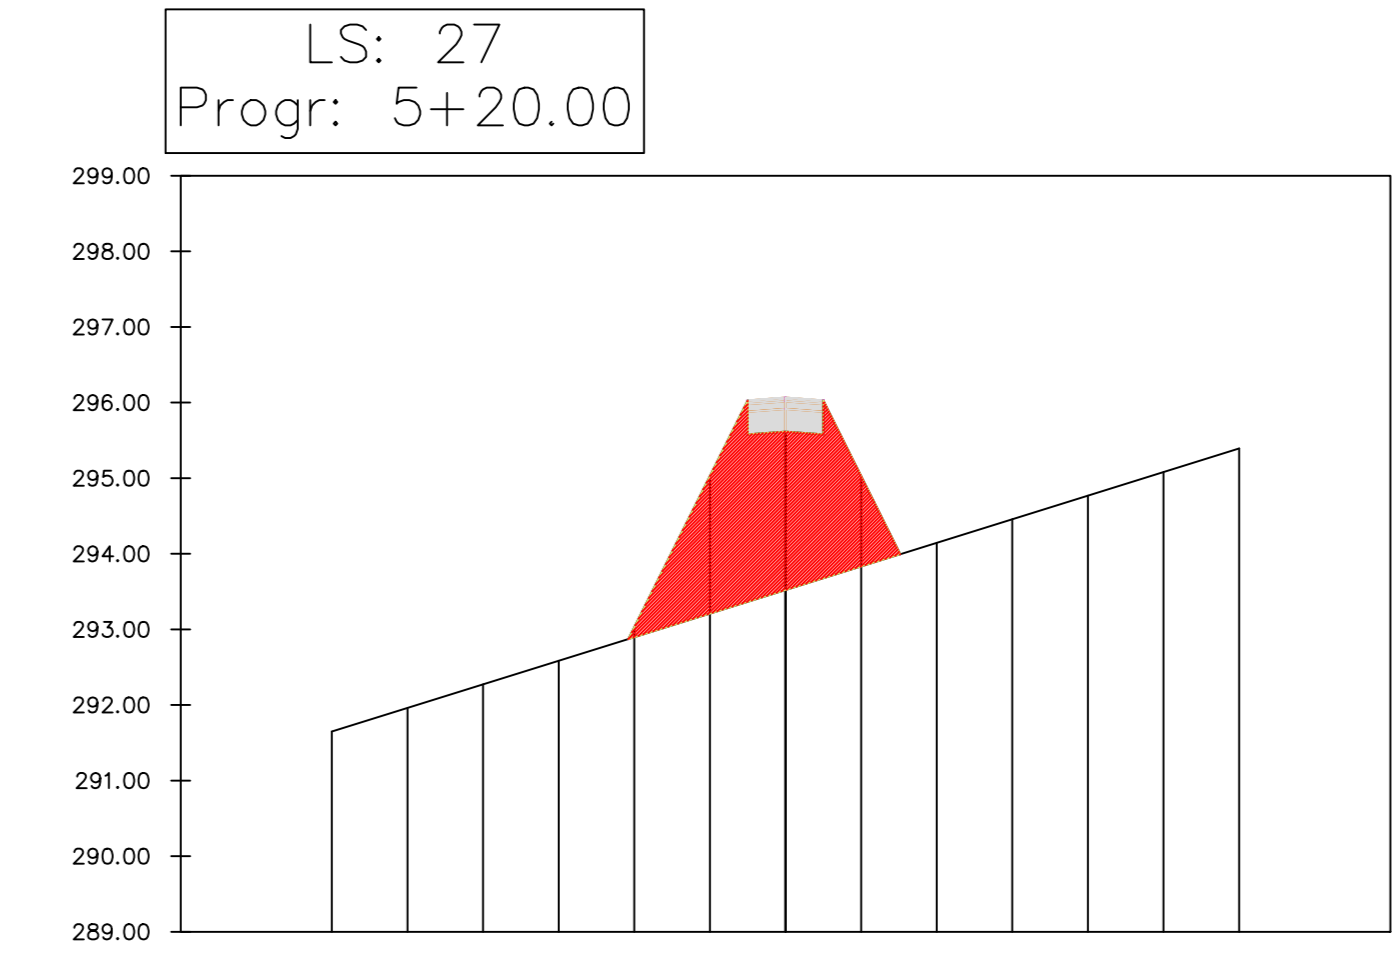


PROGRESSIVE TERRENO	-4.00	-35.00	-30.00	-25.00	-20.00	-15.00	-10.00	-5.00	0.00	5.00	10.00	15.00	20.00	25.00	30.00	35.00	40.00	
QUOTE TERRENO		291.65	291.96	292.27	292.58	292.90	293.21	293.52	293.83	294.15	294.46	294.77	295.08	295.39				
PROGRESSIVE PROGETTO	-4.00	-35.00	-30.00	-25.00	-20.00	-15.00	-10.00	-5.00	0.00	5.00	10.00	15.00	20.00	25.00	30.00	35.00	40.00	
QUOTE PROGETTO		293.03	293.63	293.03														


B

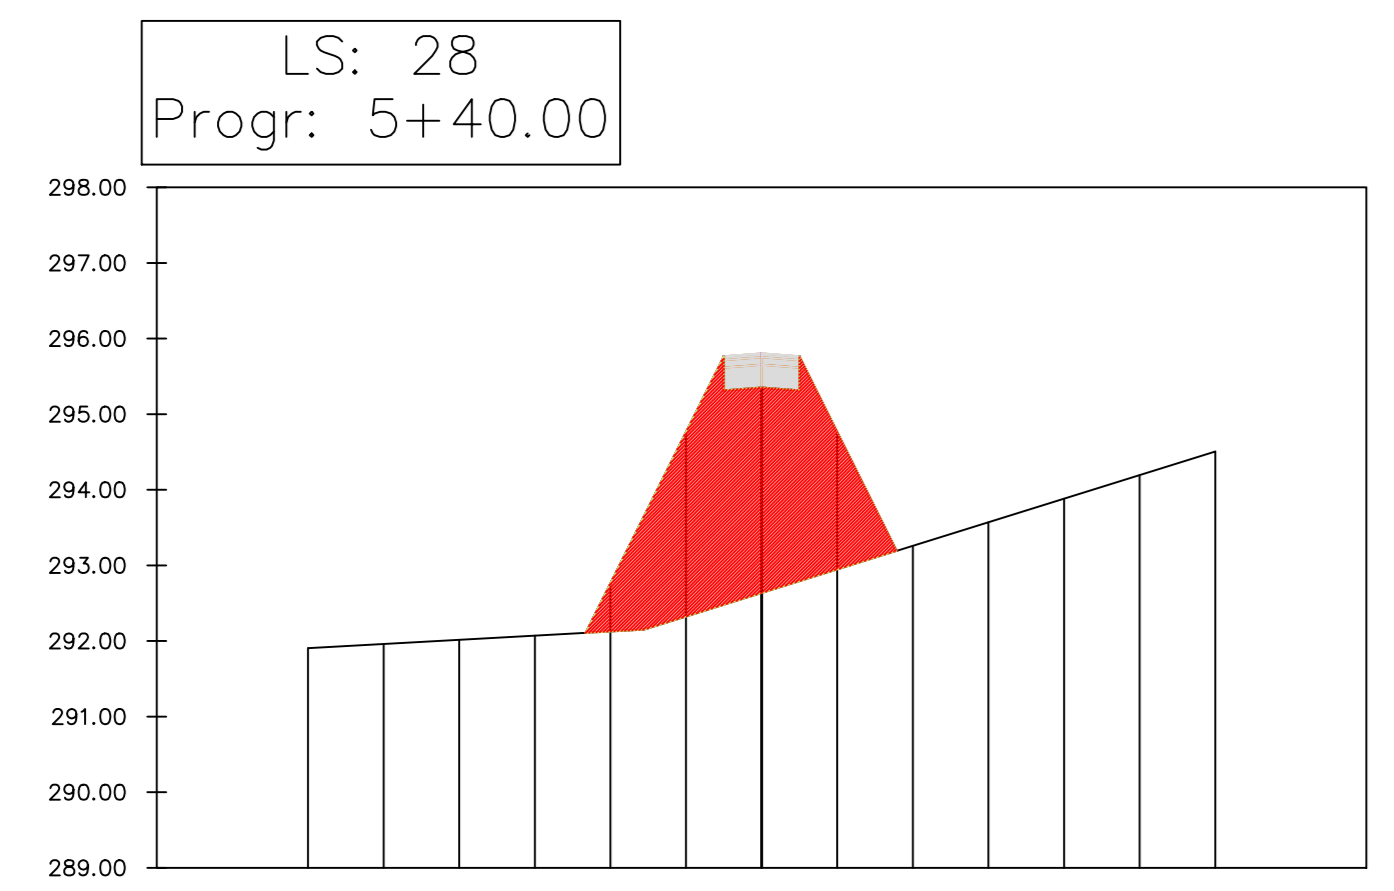

PROGRESSIVE TERRENO	-4.00	-35.00	-30.00	-25.00	-20.00	-15.00	-10.00	-5.00	0.00	5.00	10.00	15.00	20.00	25.00	30.00	35.00	40.00	
QUOTE TERRENO		291.91	291.96	292.02	292.07	292.13	292.19	292.25	292.31	292.36	292.42	292.48	292.54	292.60				
PROGRESSIVE PROGETTO	-4.00	-35.00	-30.00	-25.00	-20.00	-15.00	-10.00	-5.00	0.00	5.00	10.00	15.00	20.00	25.00	30.00	35.00	40.00	
QUOTE PROGETTO		292.77	294.77	295.39	294.77													

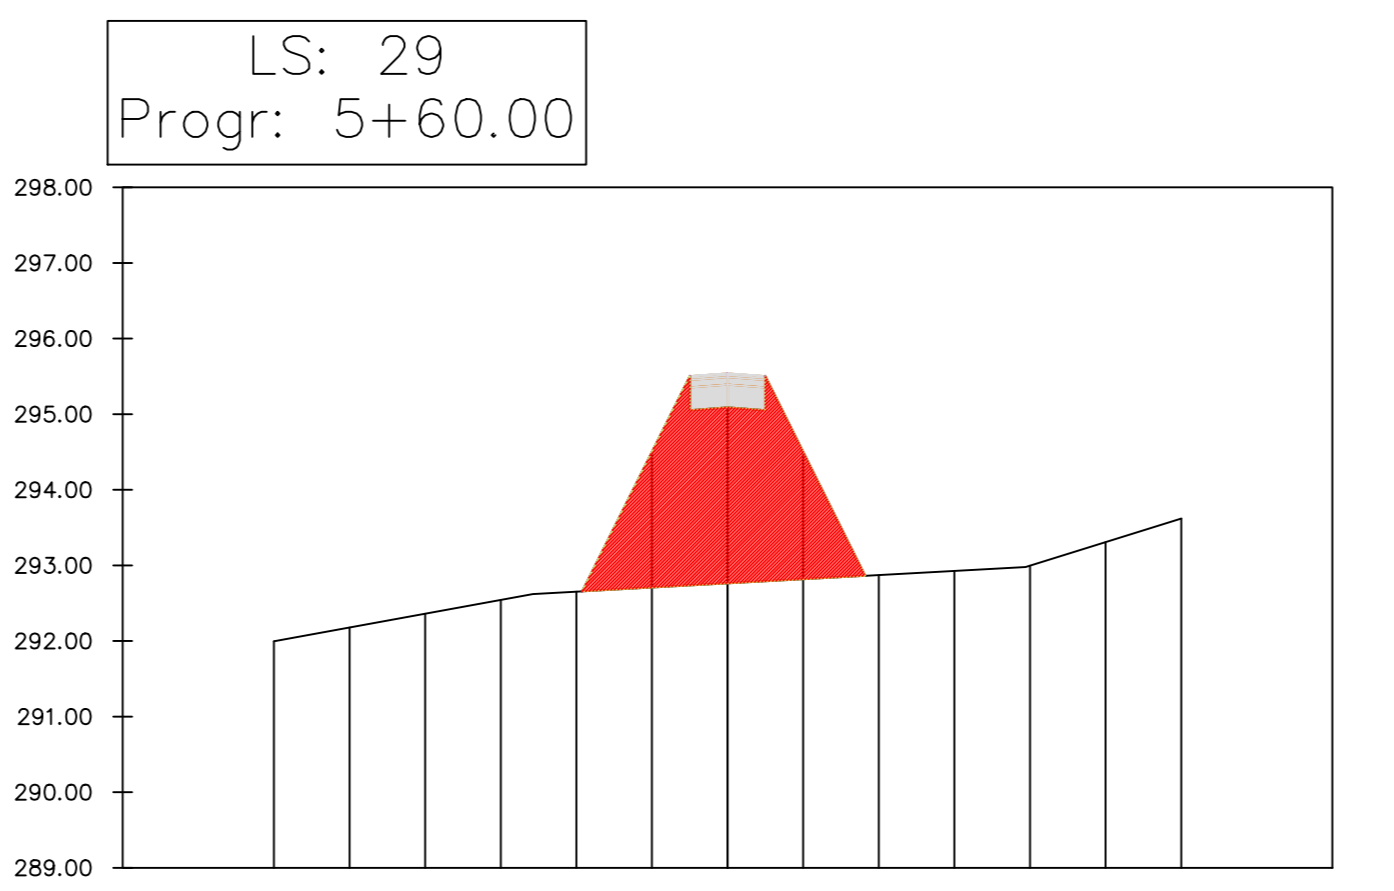


PROGRESSIVE TERRENO	-4.00	-35.00	-30.00	-25.00	-20.00	-15.00	-10.00	-5.00	0.00	5.00	10.00	15.00	20.00	25.00	30.00	35.00	40.00	
QUOTE TERRENO		292.00	292.18	292.36	292.54	292.72	292.90	293.08	293.26	293.44	293.62	293.80	293.98	294.16				
PROGRESSIVE PROGETTO	-4.00	-35.00	-30.00	-25.00	-20.00	-15.00	-10.00	-5.00	0.00	5.00	10.00	15.00	20.00	25.00	30.00	35.00	40.00	
QUOTE PROGETTO		294.50	295.98	294.50														

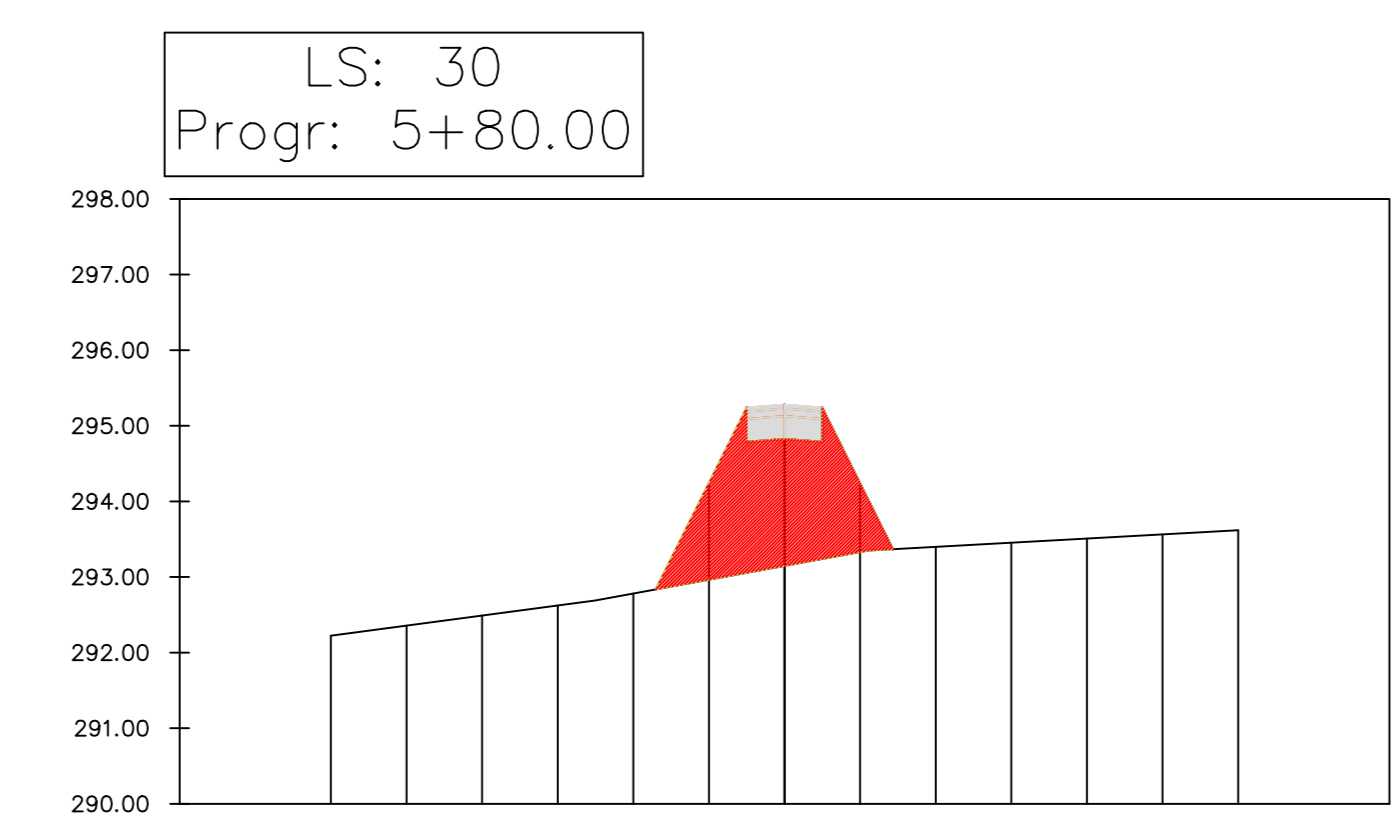


PROGRESSIVE TERRENO	-4.00	-35.00	-30.00	-25.00	-20.00	-15.00	-10.00	-5.00	0.00	5.00	10.00	15.00	20.00	25.00	30.00	35.00	40.00	
QUOTE TERRENO		292.22	292.26	292.29	292.32	292.35	292.38	292.41	292.44	292.47	292.50	292.53	292.56	292.59				
PROGRESSIVE PROGETTO	-4.00	-35.00	-30.00	-25.00	-20.00	-15.00	-10.00	-5.00	0.00	5.00	10.00	15.00	20.00	25.00	30.00	35.00	40.00	
QUOTE PROGETTO		294.24	294.83	294.24														


C

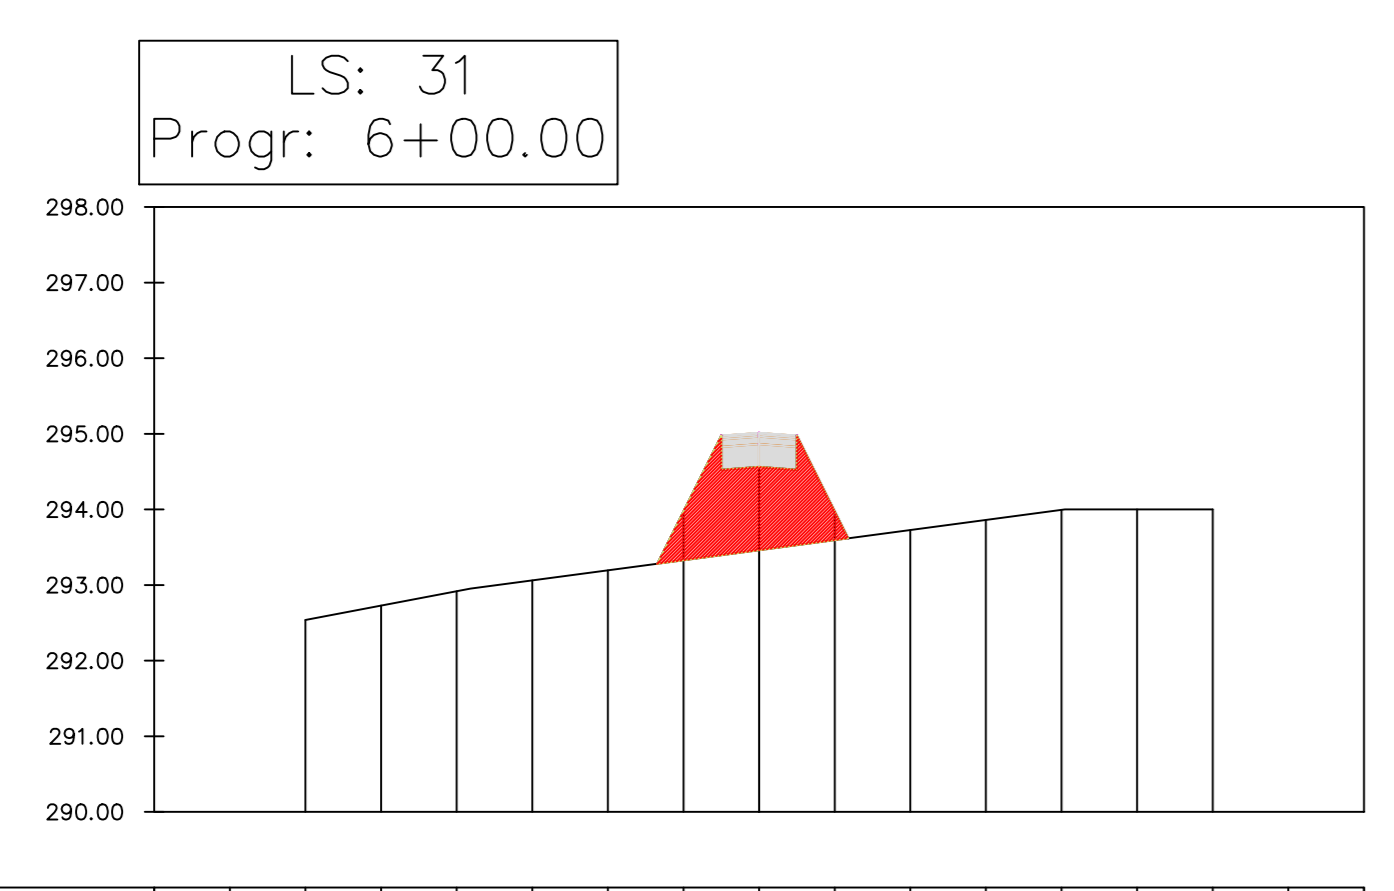

PROGRESSIVE TERRENO	-4.00	-35.00	-30.00	-25.00	-20.00	-15.00	-10.00	-5.00	0.00	5.00	10.00	15.00	20.00	25.00	30.00	35.00	40.00	
QUOTE TERRENO		292.54	292.73	292.92	293.11	293.30	293.49	293.68	293.87	294.06	294.25	294.44	294.63	294.82				
PROGRESSIVE PROGETTO	-4.00	-35.00	-30.00	-25.00	-20.00	-15.00	-10.00	-5.00	0.00	5.00	10.00	15.00	20.00	25.00	30.00	35.00	40.00	
QUOTE PROGETTO		293.98	294.56	293.98														

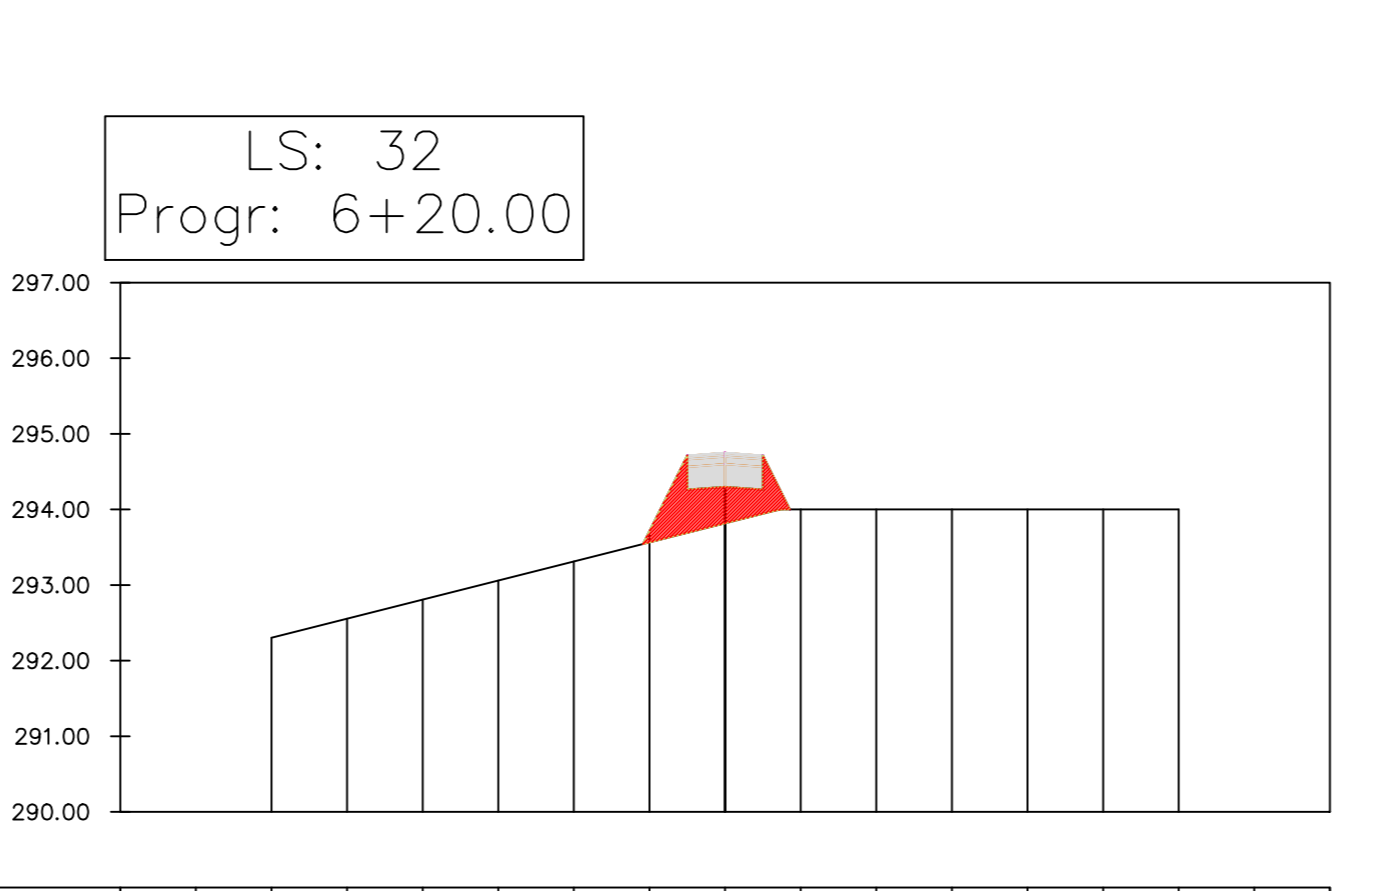


PROGRESSIVE TERRENO	-4.00	-35.00	-30.00	-25.00	-20.00	-15.00	-10.00	-5.00	0.00	5.00	10.00	15.00	20.00	25.00	30.00	35.00	40.00	
QUOTE TERRENO		292.30	292.56	292.81	293.06	293.31	293.56	293.82	294.07	294.33	294.58	294.84	295.10	295.35				
PROGRESSIVE PROGETTO	-4.00	-35.00	-30.00	-25.00	-20.00	-15.00	-10.00	-5.00	0.00	5.00	10.00	15.00	20.00	25.00	30.00	35.00	40.00	
QUOTE PROGETTO		293.71	294.30															

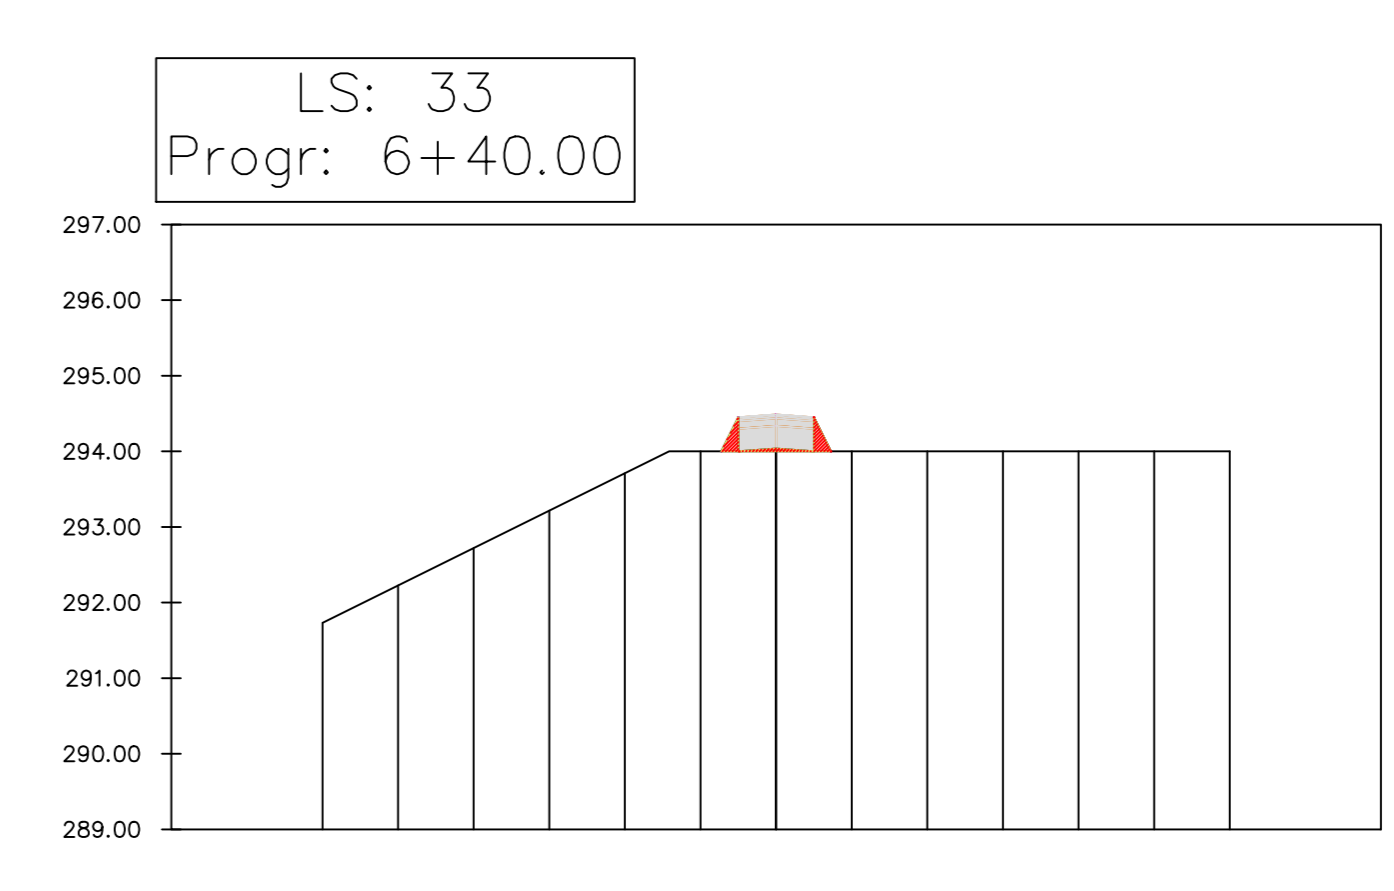


PROGRESSIVE TERRENO	-4.00	-35.00	-30.00	-25.00	-20.00	-15.00	-10.00	-5.00	0.00	5.00	10.00	15.00	20.00	25.00	30.00	35.00	40.00	
QUOTE TERRENO		291.73	292.23	292.72	293.22	293.71	294.20	294.69	295.18	295.67	296.16	296.65	297.14	297.63				
PROGRESSIVE PROGETTO	-4.00	-35.00	-30.00	-25.00	-20.00	-15.00	-10.00	-5.00	0.00	5.00	10.00	15.00	20.00	25.00	30.00	35.00	40.00	
QUOTE PROGETTO		294.04																


E

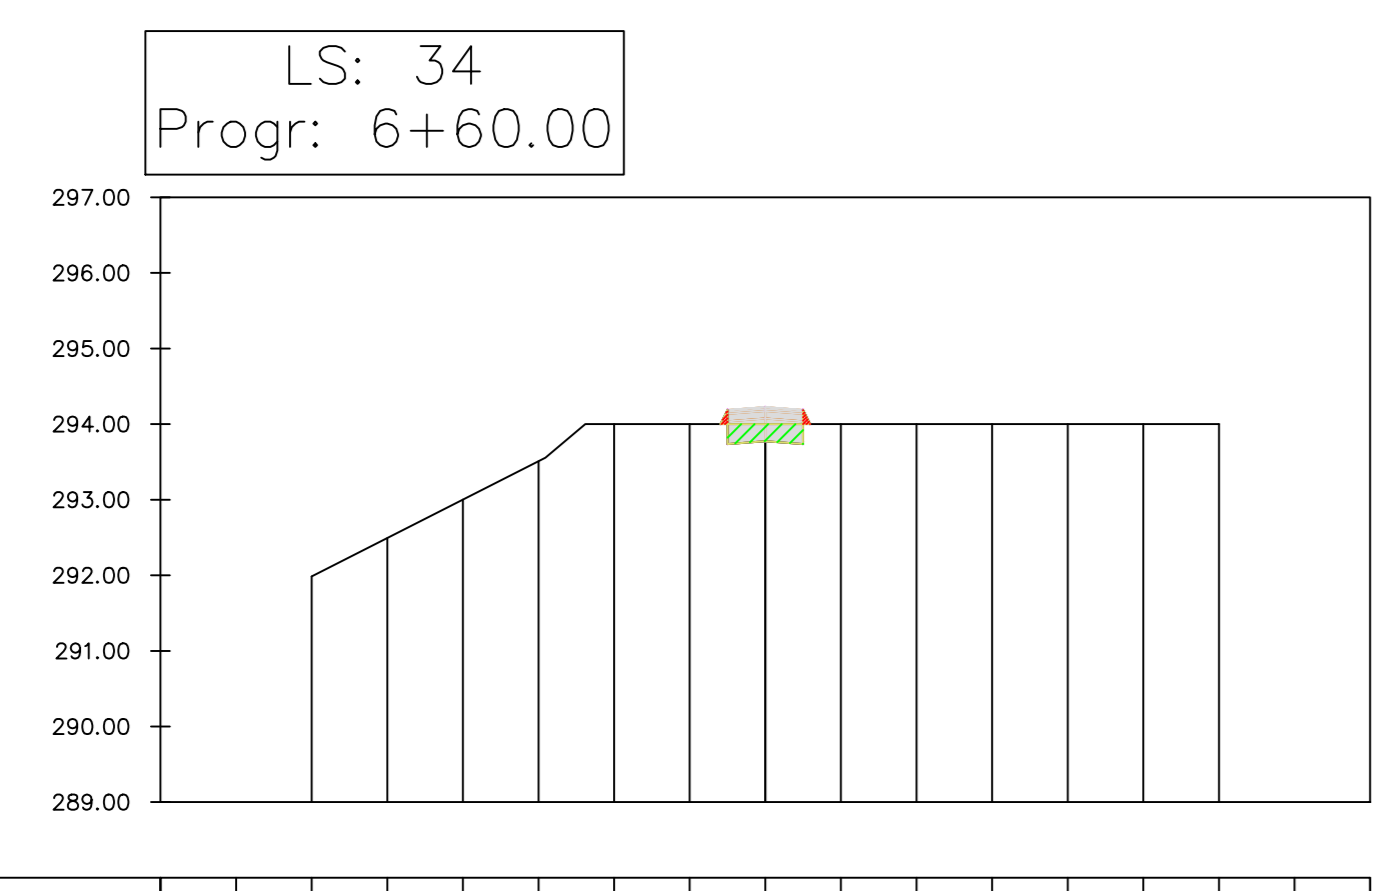

PROGRESSIVE TERRENO	-4.00	-35.00	-30.00	-25.00	-20.00	-15.00	-10.00	-5.00	0.00	5.00	10.00	15.00	20.00	25.00	30.00	35.00	40.00	
QUOTE TERRENO		291.99	291.49	290.99	290.49	290.00	290.50	291.00	291.50	292.00	292.50	293.00	293.50	294.00				
PROGRESSIVE PROGETTO	-4.00	-35.00	-30.00	-25.00	-20.00	-15.00	-10.00	-5.00	0.00	5.00	10.00	15.00	20.00	25.00	30.00	35.00	40.00	
QUOTE PROGETTO		293.77																

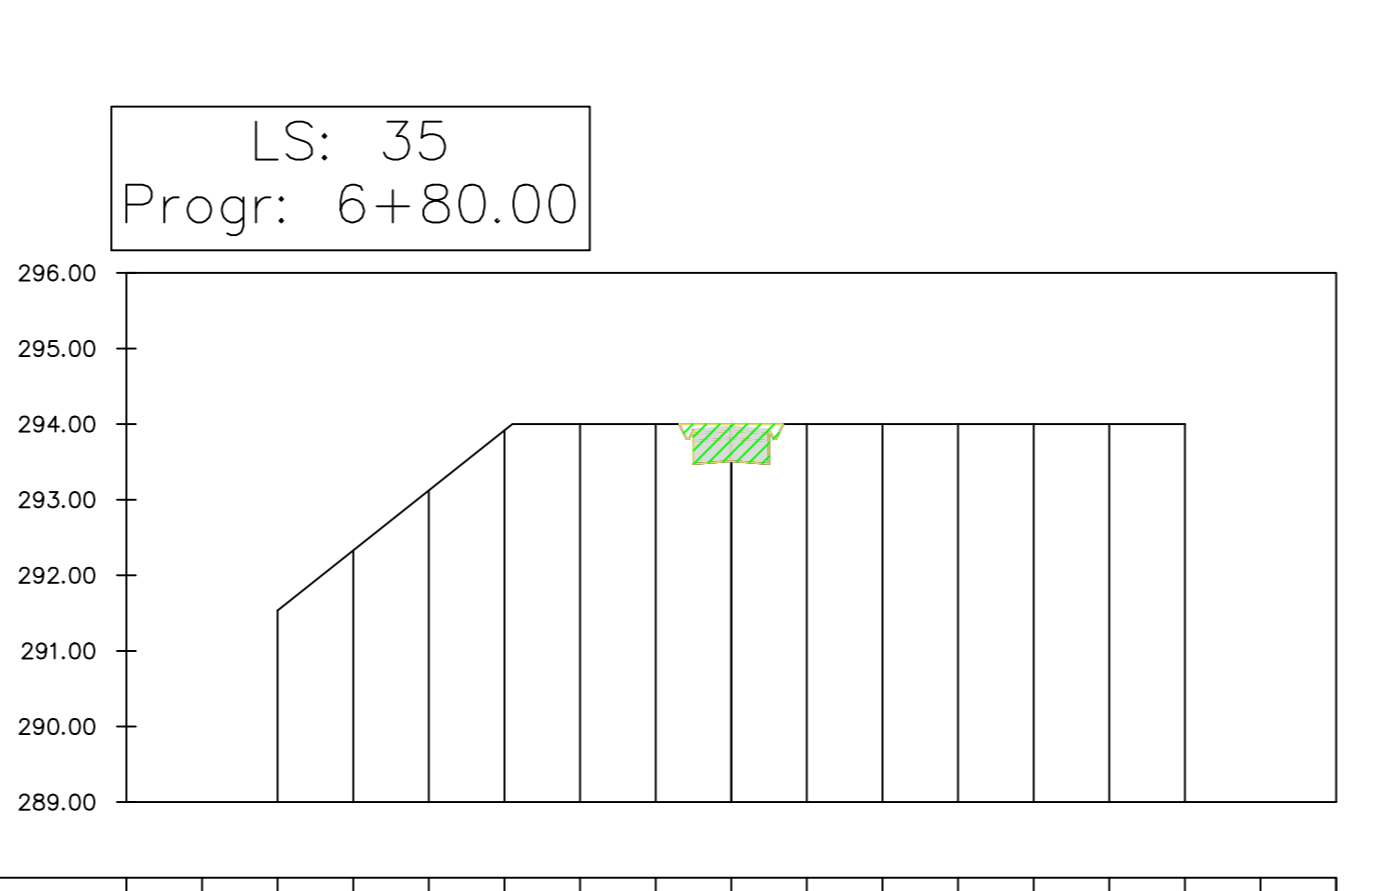


PROGRESSIVE TERRENO	-4.00	-35.00	-30.00	-25.00	-20.00	-15.00	-10.00	-5.00	0.00	5.00	10.00	15.00	20.00	25.00	30.00	35.00	40.00	
QUOTE TERRENO		291.53	292.13	292.72	293.32	293.91	294.50	295.09	295.68	296.27	296.86	297.45	298.04	298.63				
PROGRESSIVE PROGETTO	-4.00	-35.00	-30.00	-25.00	-20.00	-15.00	-10.00	-5.00	0.00	5.00	10.00	15.00	20.00	25.00	30.00	35.00	40.00	
QUOTE PROGETTO		293.91																

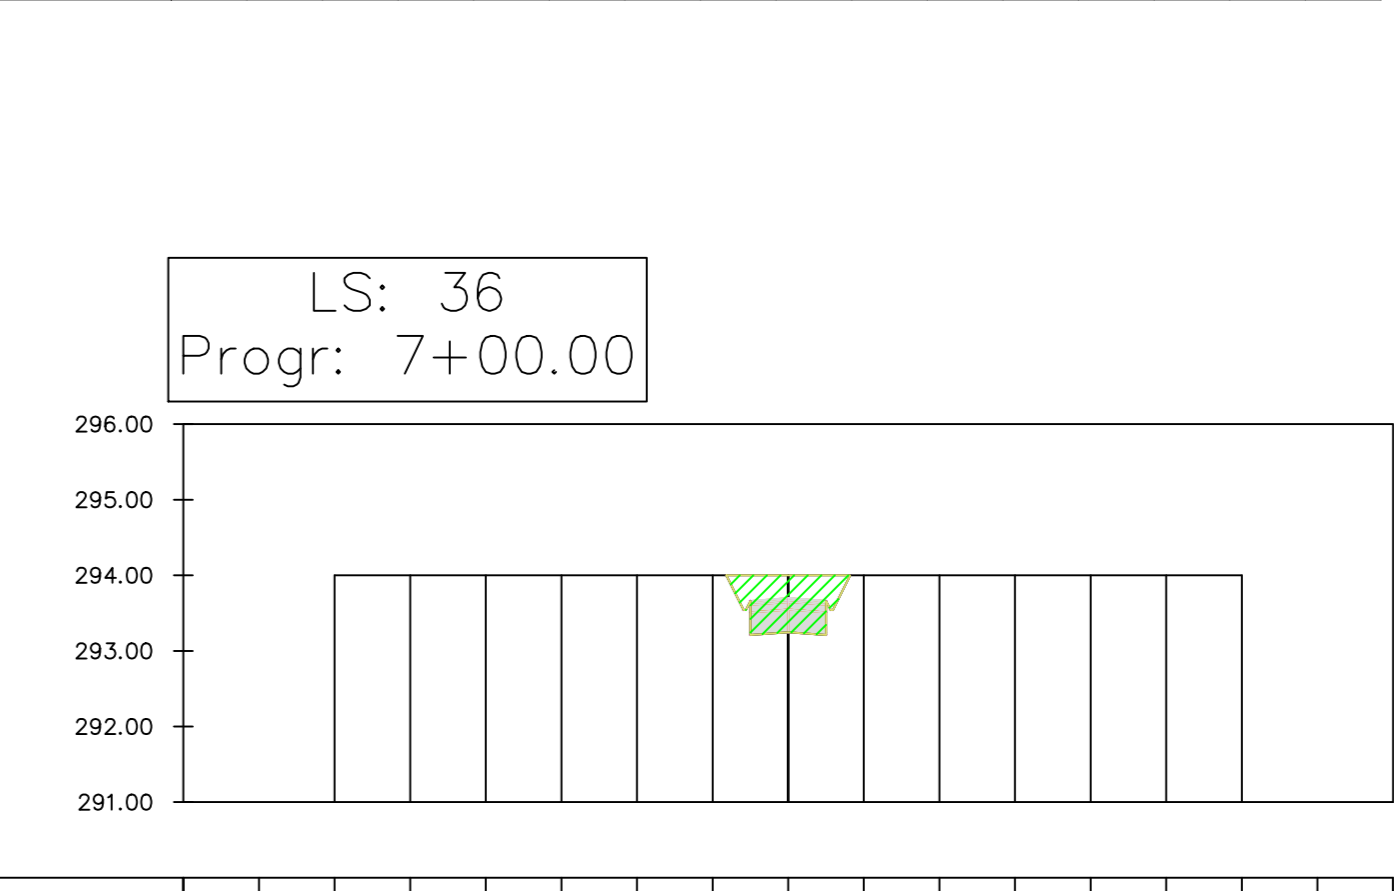


PROGRESSIVE TERRENO	-4.00	-35.00	-30.00	-25.00	-20.00	-15.00	-10.00	-5.00	0.00	5.00	10.00	15.00	20.00	25.00	30.00	35.00	40.00	
QUOTE TERRENO		294.00	294.00	294.00	294.00	294.00	294.00	294.00	294.00	294.00	294.00	294.00	294.00	294.00				
PROGRESSIVE PROGETTO	-4.00	-35.00	-30.00	-25.00	-20.00	-15.00	-10.00	-5.00	0.00	5.00	10.00	15.00	20.00	25.00	30.00	35.00	40.00	
QUOTE PROGETTO		293.25																

F


Ripporto  
 Scavo

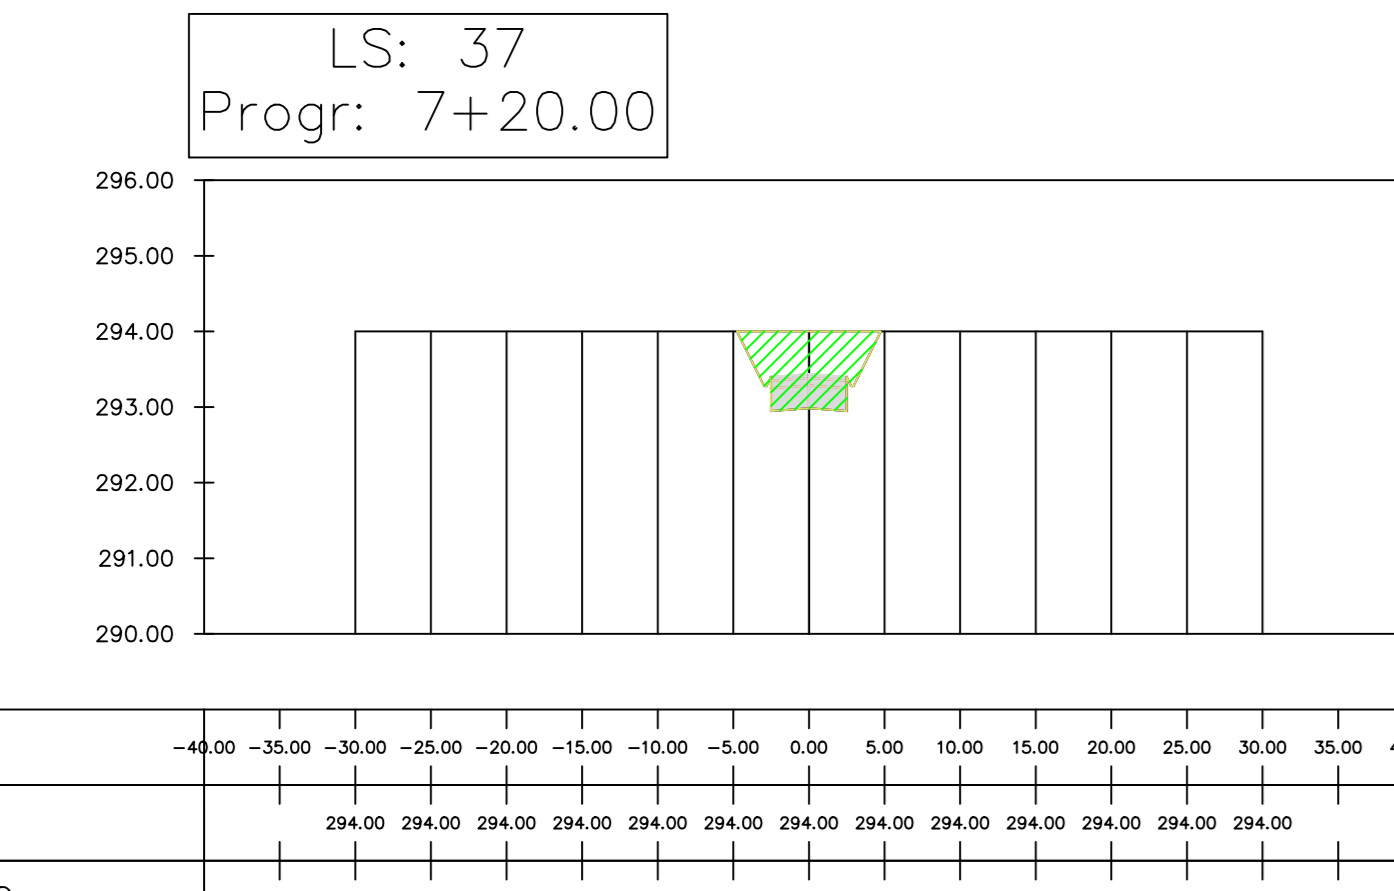

PROGRESSIVE TERRENO	-4.00	-35.00	-30.00	-25.00	-20.00	-15.00	-10.00	-5.00	0.00	5.00	10.00	15.00	20.00	25.00	30.00	35.00	40.00	
QUOTE TERRENO		294.00	294.00	294.00	294.00	294.00	294.00	294.00	294.00	294.00	294.00	294.00	294.00	294.00				
PROGRESSIVE PROGETTO	-4.00	-35.00	-30.00	-25.00	-20.00	-15.00	-10.00	-5.00	0.00	5.00	10.00	15.00	20.00	25.00	30.00	35.00	40.00	
QUOTE PROGETTO		292.98																

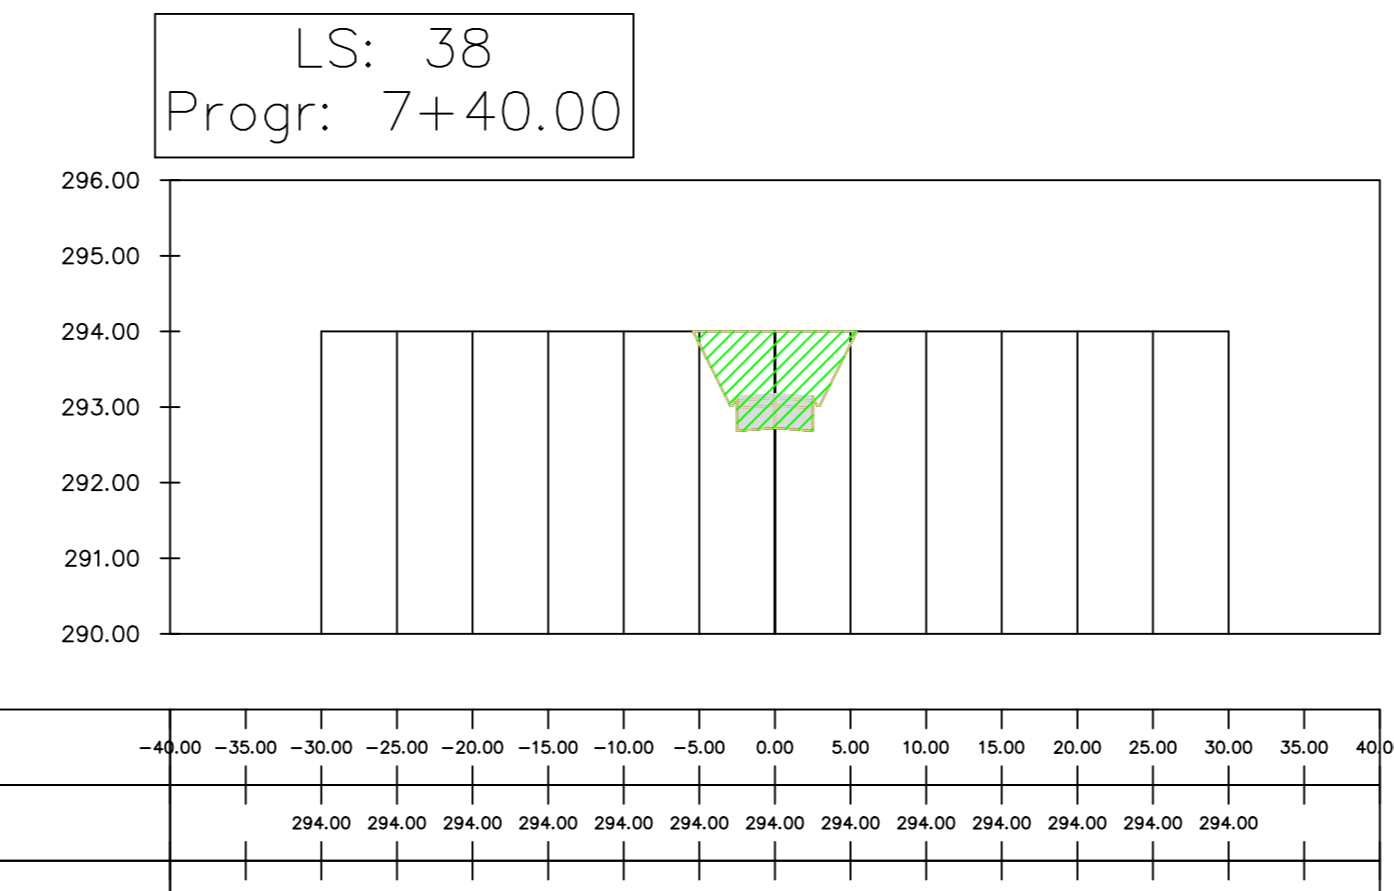

PROGRESSIVE TERRENO	-4.00	-35.00	-30.00	-25.00	-20.00	-15.00	-10.00	-5.00	0.00	5.00	10.00	15.00	20.00	25.00	30.00	35.00	40.00	
QUOTE TERRENO		294.00	294.00	294.00	294.00	294.00	294.00	294.00	294.00	294.00	294.00	294.00	294.00	294.00				
PROGRESSIVE PROGETTO	-4.00	-35.00	-30.00	-25.00	-20.00	-15.00	-10.00	-5.00	0.00	5.00	10.00	15.00	20.00	25.00	30.00	35.00	40.00	
QUOTE PROGETTO		293.83	292.72	293.83														

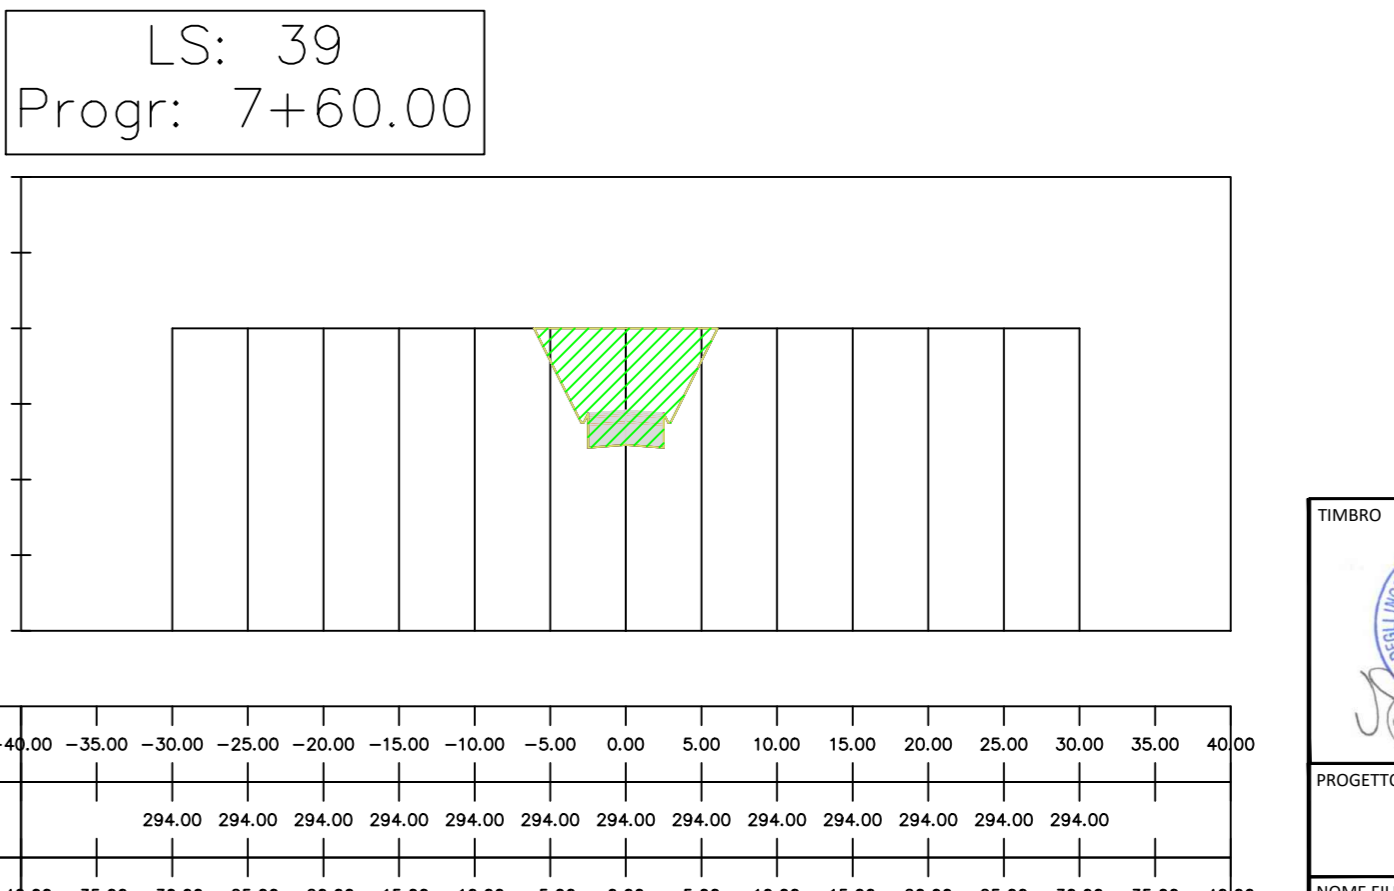

PROGRESSIVE TERRENO	-4.00	-35.00	-30.00	-25.00	-20.00	-15.00	-10.00	-5.00	0.00	5.00	10.00	15.00	20.00	25.00	30.00	35.00	40.00	
QUOTE TERRENO		294.00	294.00	294.00	294.00	294.00	294.00	294.00	294.00	294.00	294.00	294.00	294.00	294.00				
PROGRESSIVE PROGETTO	-4.00	-35.00	-30.00	-25.00	-20.00	-15.00	-10.00	-5.00	0.00	5.00	10.00	15.00	20.00	25.00	30.00	35.00	40.00	
QUOTE PROGETTO		293.57	292.46	293.57														

H

Scala distanze 1:500  
Scala altezze 1:100

	REALIZZATO DA <b>ING. P. P. P.</b> PIAZZA... TEL. 011/... WWW...	Note di revisione <table border="1"> <tr><td> </td><td> </td><td> </td><td> </td></tr> <tr><td> </td><td> </td><td> </td><td> </td></tr> </table>								
PROGETTO Parco eolico "Scintilla" 210908 Strada Favara	FORMATO AO	SCALA varie								

DATA: 10/10/2021  
 SECONDAZIONE: LM  
 APPR: VCA  
 SEZIONI TRASVERSALI  
 Strada FV8 (4/S)  
 21/10/21 FV/R/P/D/T 22/4