



TRACCIAMENTO BP

CL BP	BC-Curve 1	CL BP	BC-Curve 2	CL BP	BC-Curve 3	CL BP	BC-Curve 4	CL BP	BC-Curve 5	CL BP	BC-Curve 6	CL BP	BC-Curve 7	CL BP	BC-Curve 8	CL BP	BC-Curve 9	CL BP	BC-Curve 10
-------	------------	-------	------------	-------	------------	-------	------------	-------	------------	-------	------------	-------	------------	-------	------------	-------	------------	-------	-------------

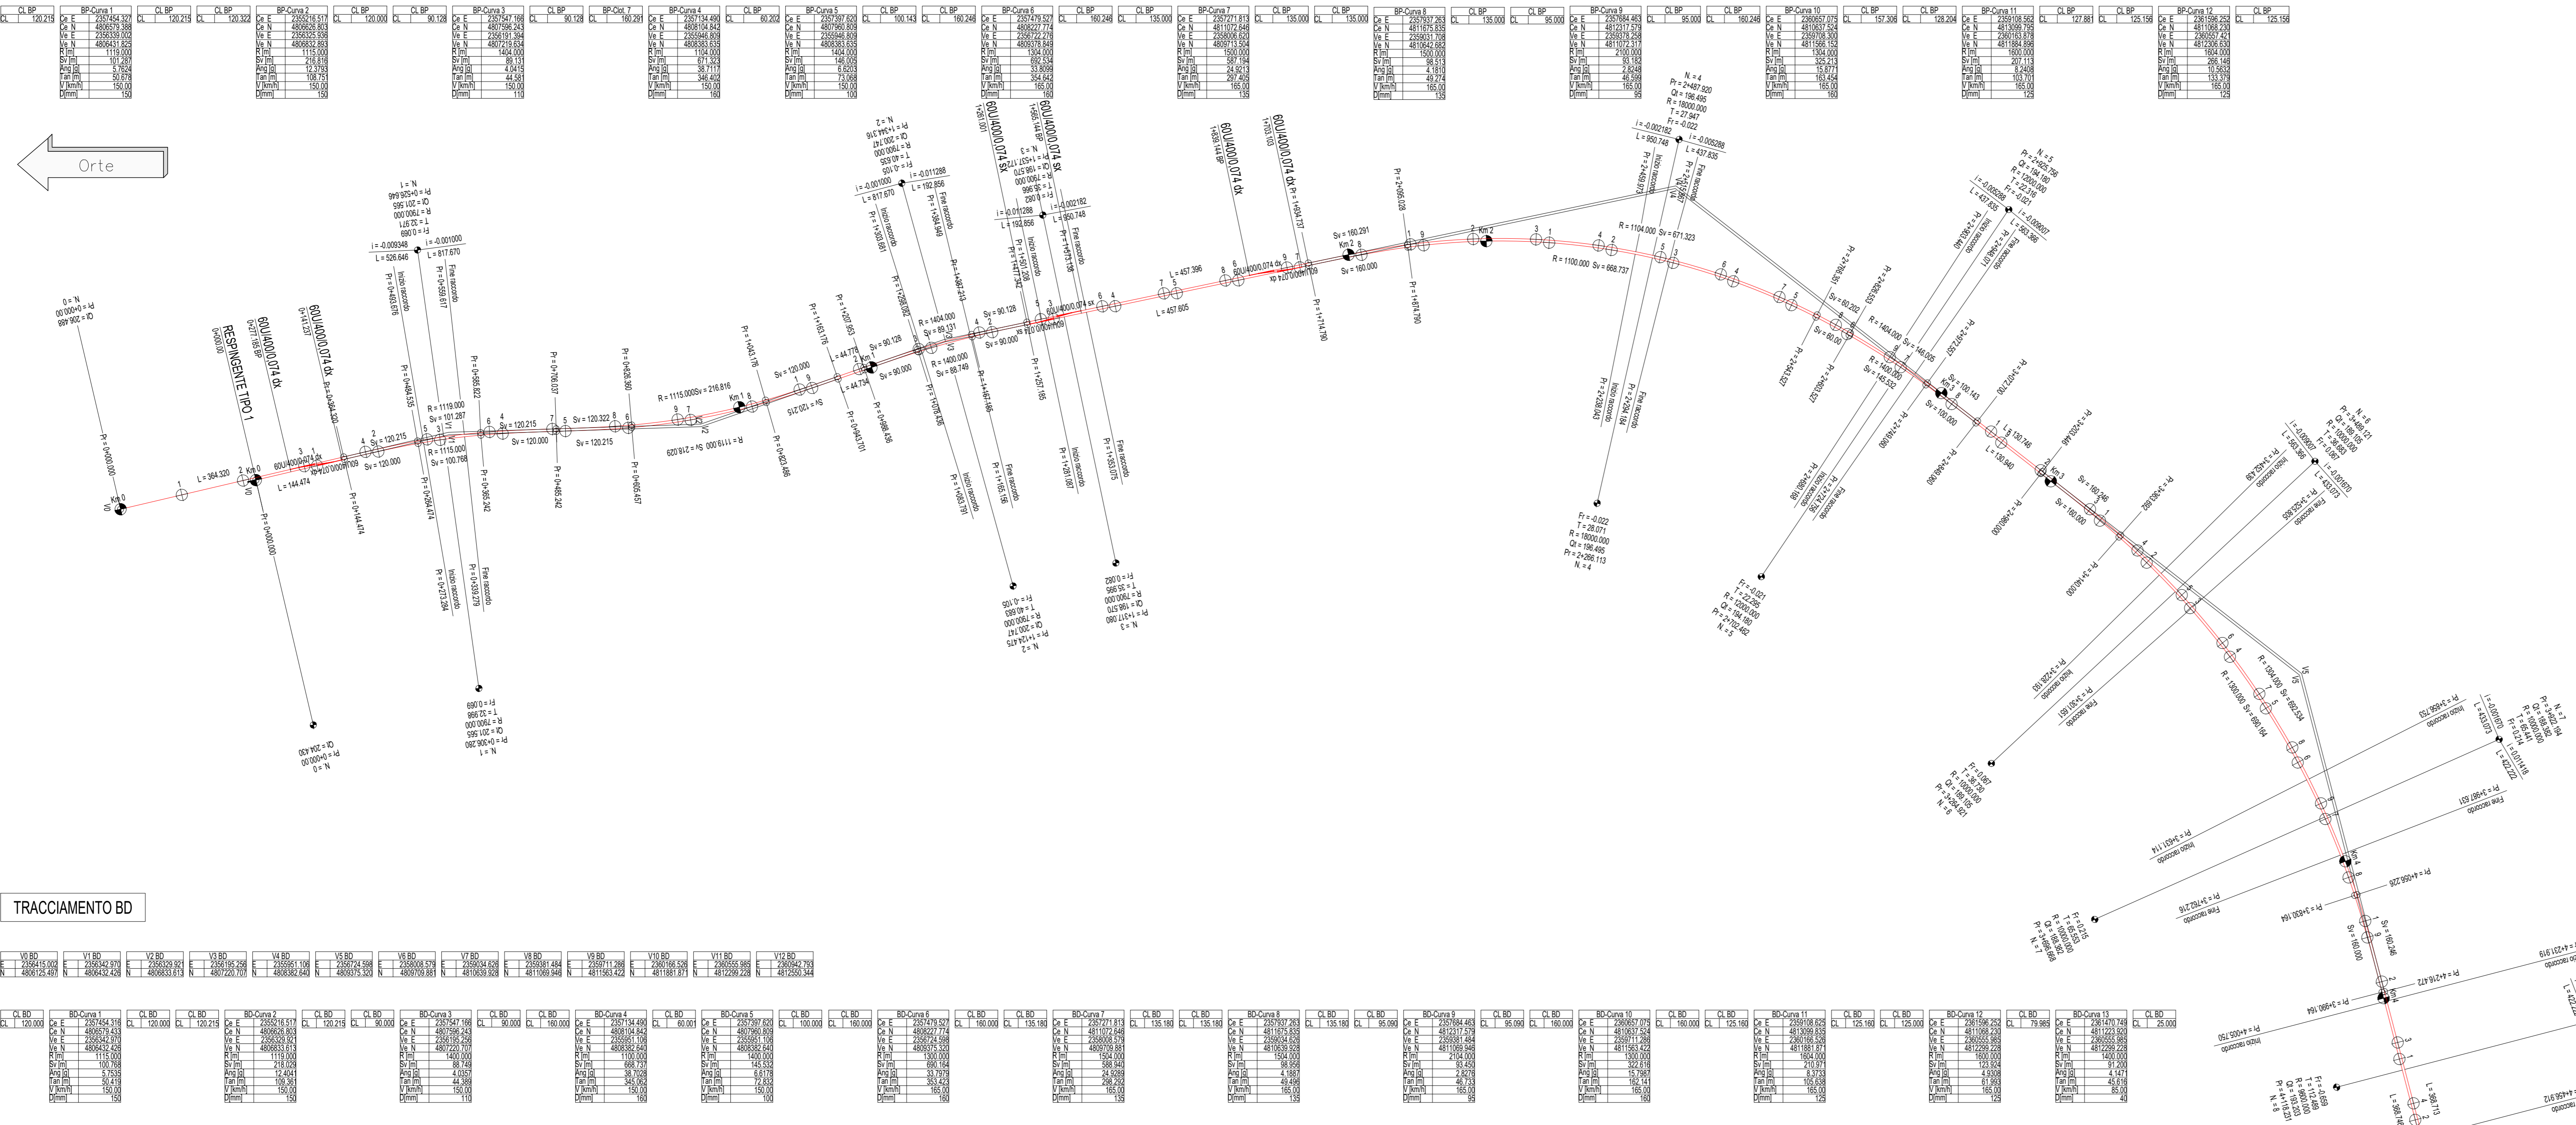


TRACCIAMENTO BD

CL BP	BC-Curve 1	CL BP	BC-Curve 2	CL BP	BC-Curve 3	CL BP	BC-Curve 4	CL BP	BC-Curve 5	CL BP	BC-Curve 6	CL BP	BC-Curve 7	CL BP	BC-Curve 8	CL BP	BC-Curve 9	CL BP	BC-Curve 10
-------	------------	-------	------------	-------	------------	-------	------------	-------	------------	-------	------------	-------	------------	-------	------------	-------	------------	-------	-------------

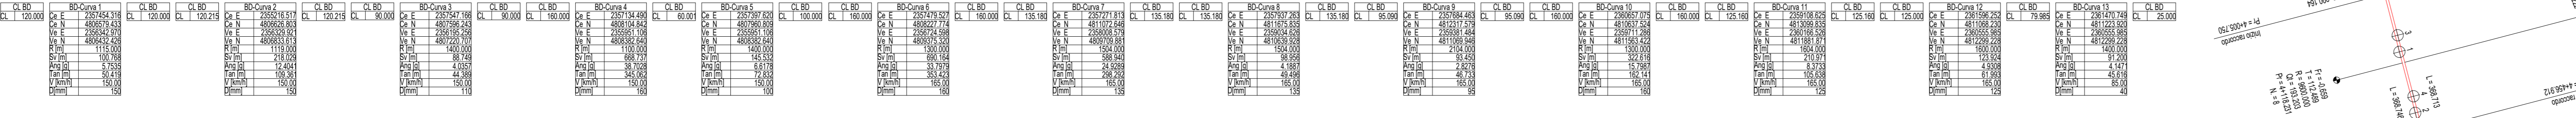


KEY PLAN - Scala 1:20.000

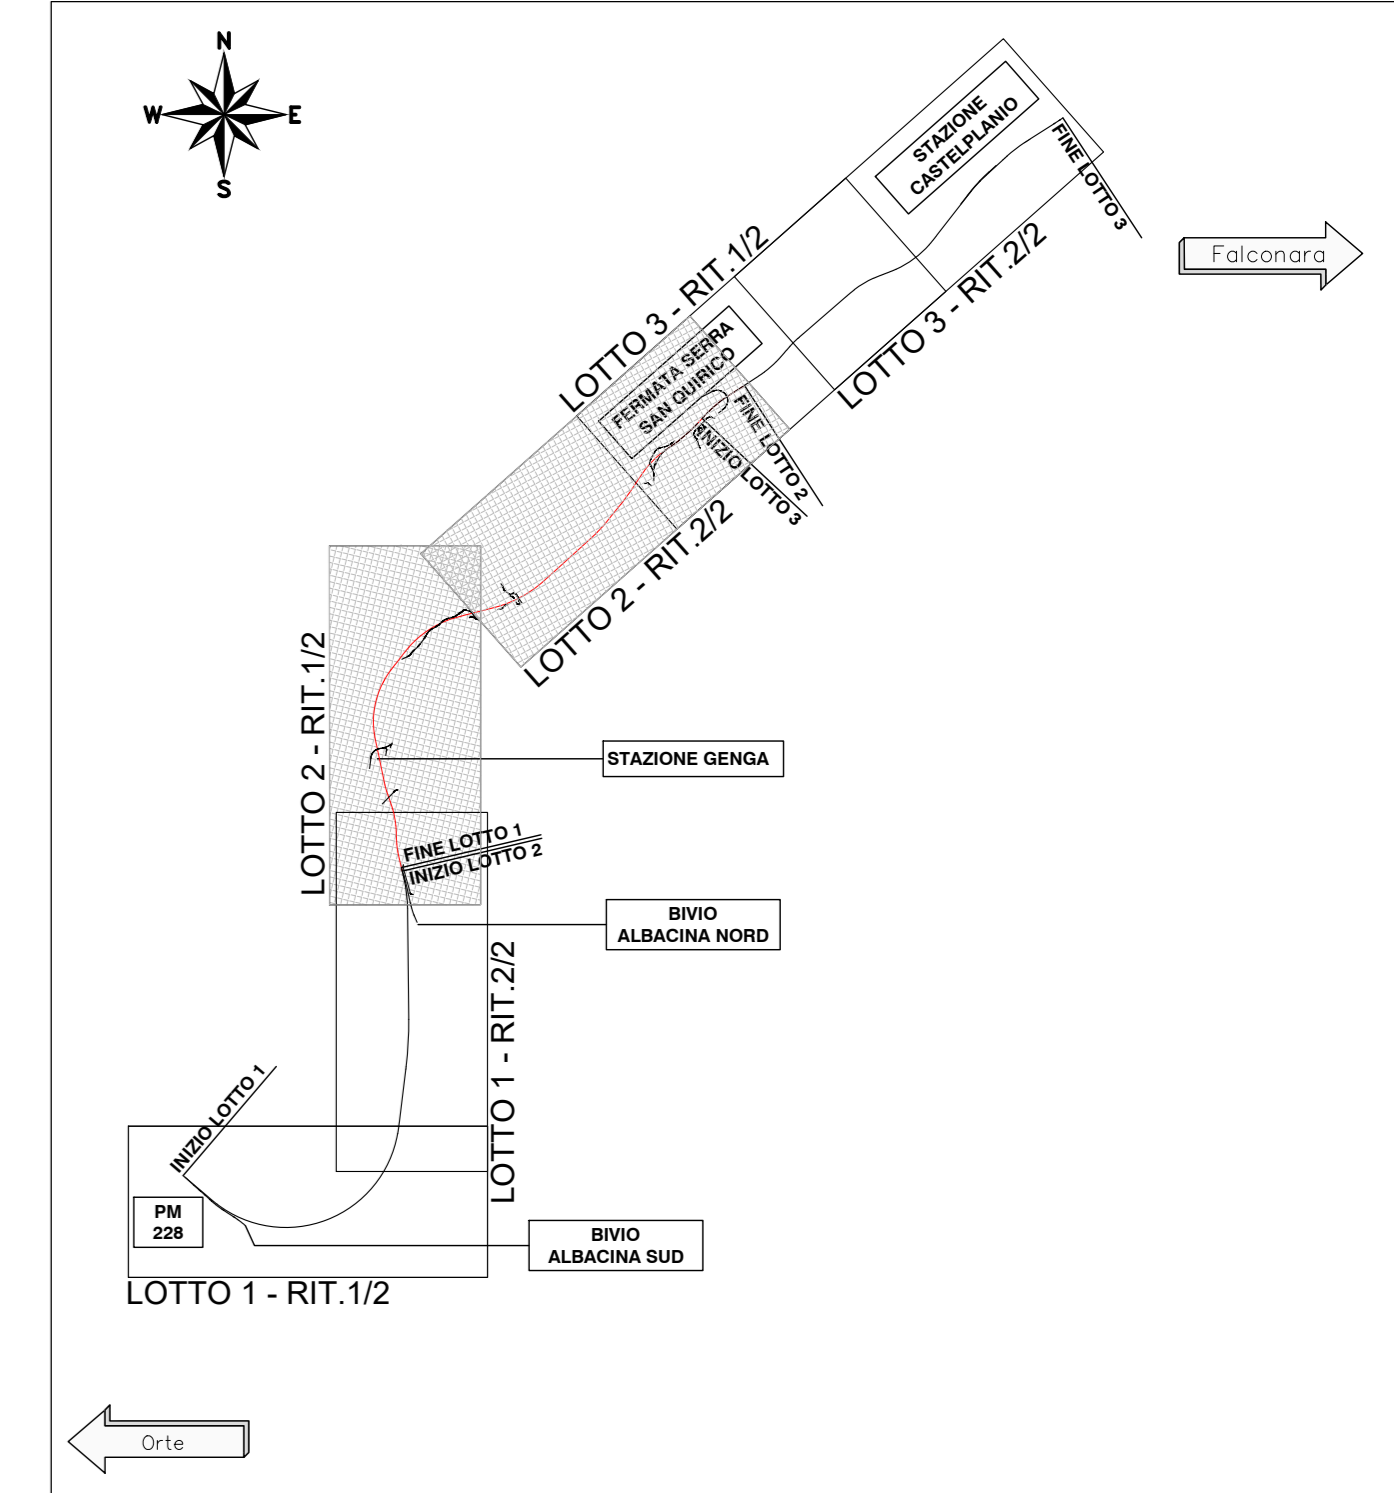


TRACCIAMENTO BP

CL BP	BC-Curve 1	CL BP	BC-Curve 2	CL BP	BC-Curve 3	CL BP	BC-Curve 4	CL BP	BC-Curve 5	CL BP	BC-Curve 6	CL BP	BC-Curve 7	CL BP	BC-Curve 8	CL BP	BC-Curve 9	CL BP	BC-Curve 10
-------	------------	-------	------------	-------	------------	-------	------------	-------	------------	-------	------------	-------	------------	-------	------------	-------	------------	-------	-------------

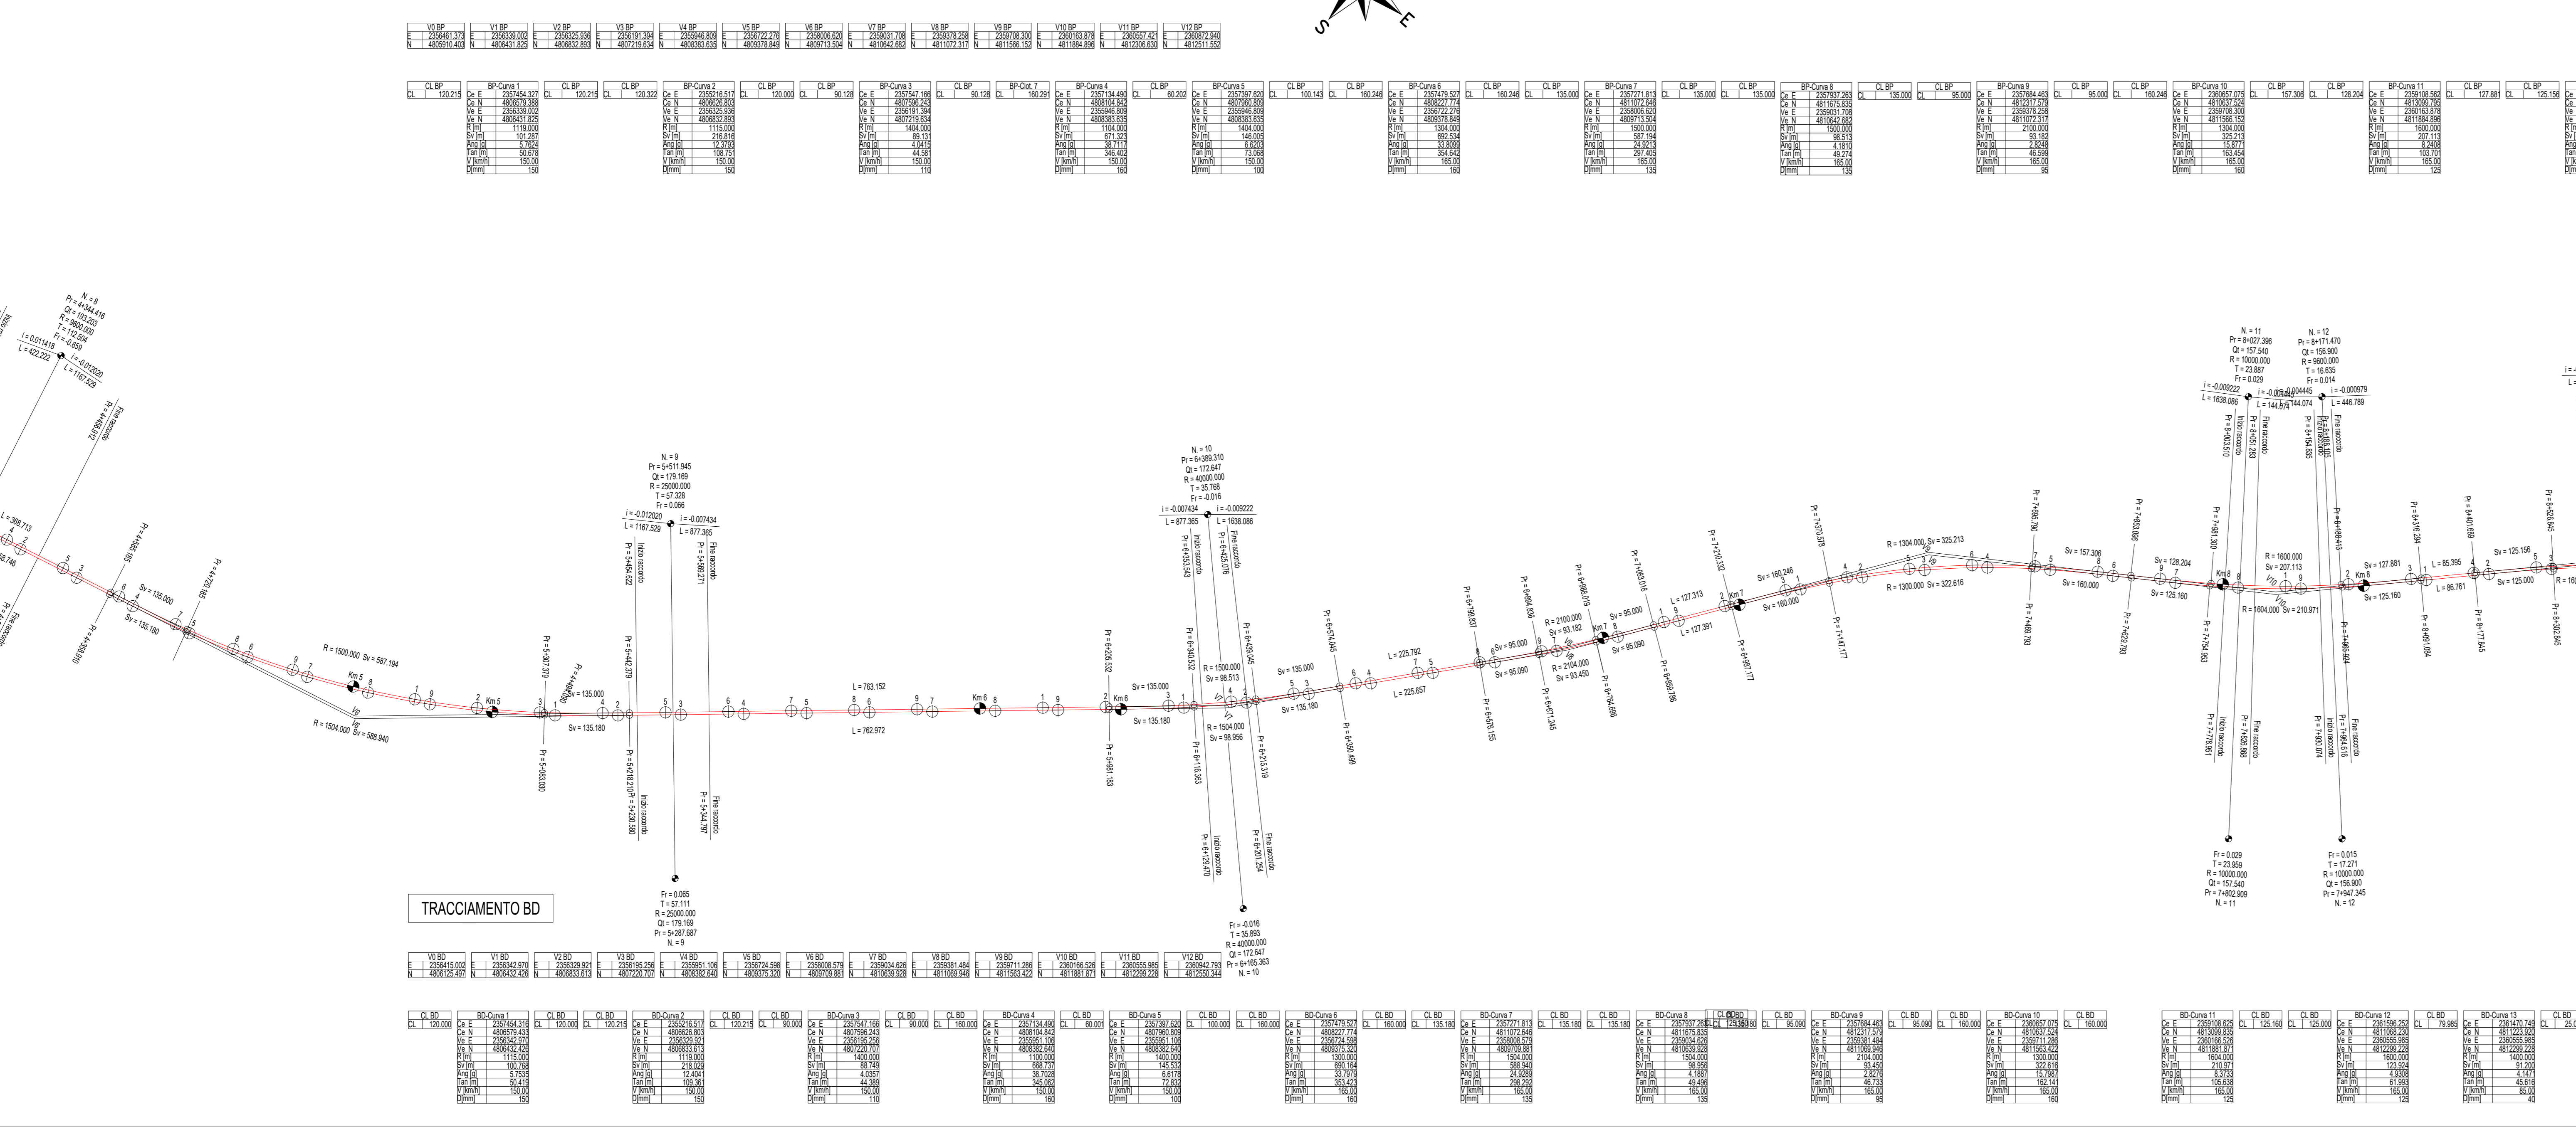

TRACCIAMENTO BD

CL BP	BC-Curve 1	CL BP	BC-Curve 2	CL BP	BC-Curve 3	CL BP	BC-Curve 4	CL BP	BC-Curve 5	CL BP	BC-Curve 6	CL BP	BC-Curve 7	CL BP	BC-Curve 8	CL BP	BC-Curve 9	CL BP	BC-Curve 10
-------	------------	-------	------------	-------	------------	-------	------------	-------	------------	-------	------------	-------	------------	-------	------------	-------	------------	-------	-------------

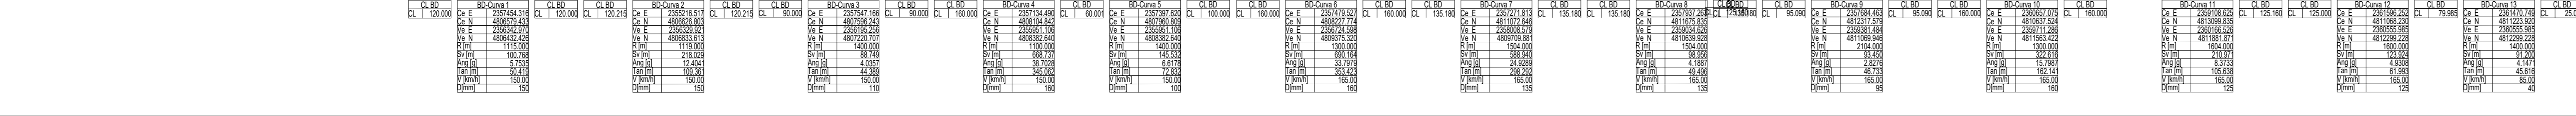

COMMITENTE:

RFI
 RETE FERROVIARIA ITALIANA
 GRUPPO FERROVIE DELLO STATO ITALIANE

PROGETTAZIONE:

ITALFERR
 GRUPPO FERROVIE DELLO STATO ITALIANE

DIREZIONE TECNICA
 U.O. COORDINAMENTO DI SISTEMA E PFTE

PROGETTO FATTIBILITA' TECNICO ECONOMICA
**POTENZIAMENTO INFRASTRUTTURALE ORTE-FALCONARA
 RADDOPPIO DELLA TRATTA PM228-CASTELPLANIO
 LOTTO 02**

INFRASTRUTTURA
 PLANIMETRIA DI TRACCIAMENTO
 BINARIO PARI E BINARIO DISPARI

SCALA:
1 : 2.000

COMMESSA	LOTTO	FASE	ENTE	TIPO DOC.	OPERA/DISCIPLINA	PROG.	REV.
IR0F	02	R	10	P6	IF0008	001	A

Revis.	Descrizione	Redatto	Data	Verificato	Data	Approvato	Data	Autorizzato	Data
A	EMISSIONE DEFINITIVA	P. Cuomo	Sar 2021	P. Roggeri	Sar 2021	C. Ursini	Sar 2021	G. Prograssi	Sar 2021