

LEGENDA

- DEPOSITI CONTINENTALI QUATERNARI
Sistema del Musone
Depositi Eluvio-Colluviali, argille limose e limi argillosi di colore marrone (MU52a), argille di colore grigio (MU52b)...



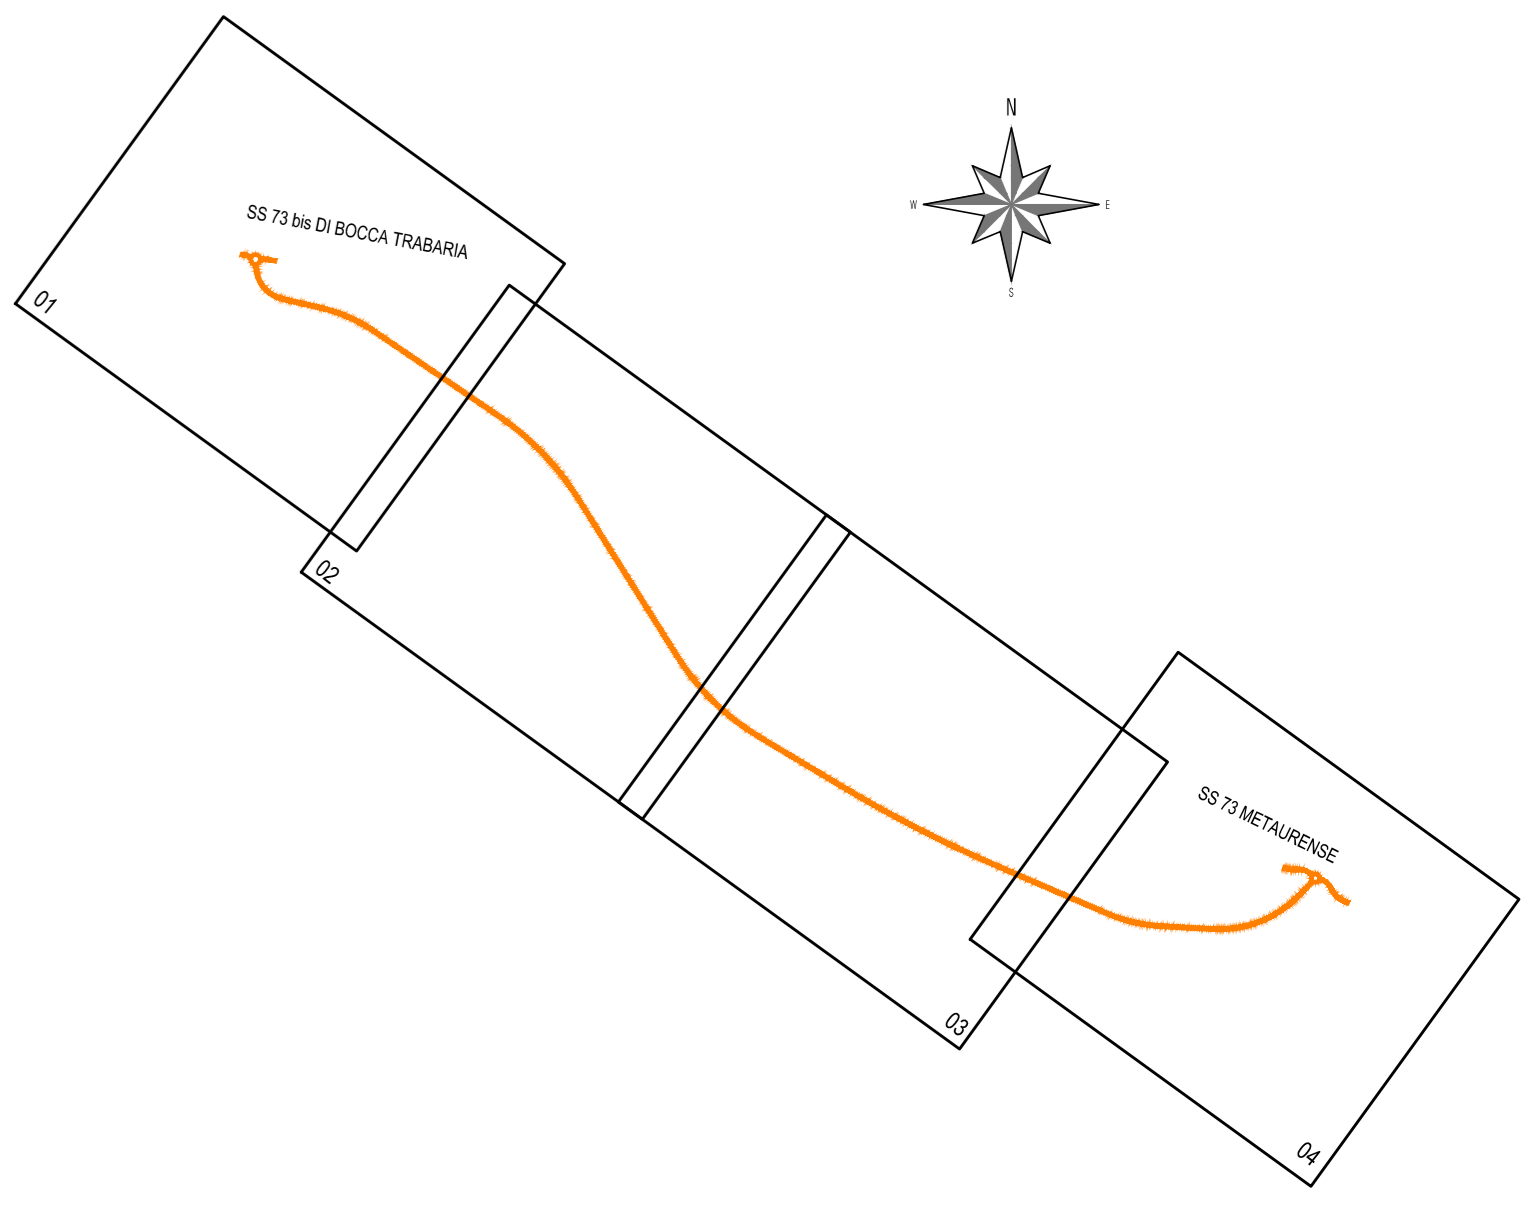


Table with 5 rows: QUOTE PROGETTO, QUOTE TERRENO, ETTOMETRICHE, DIST. PARZIALI, and PROGRESSIVE. It contains numerical data for elevation and distance along the profile.

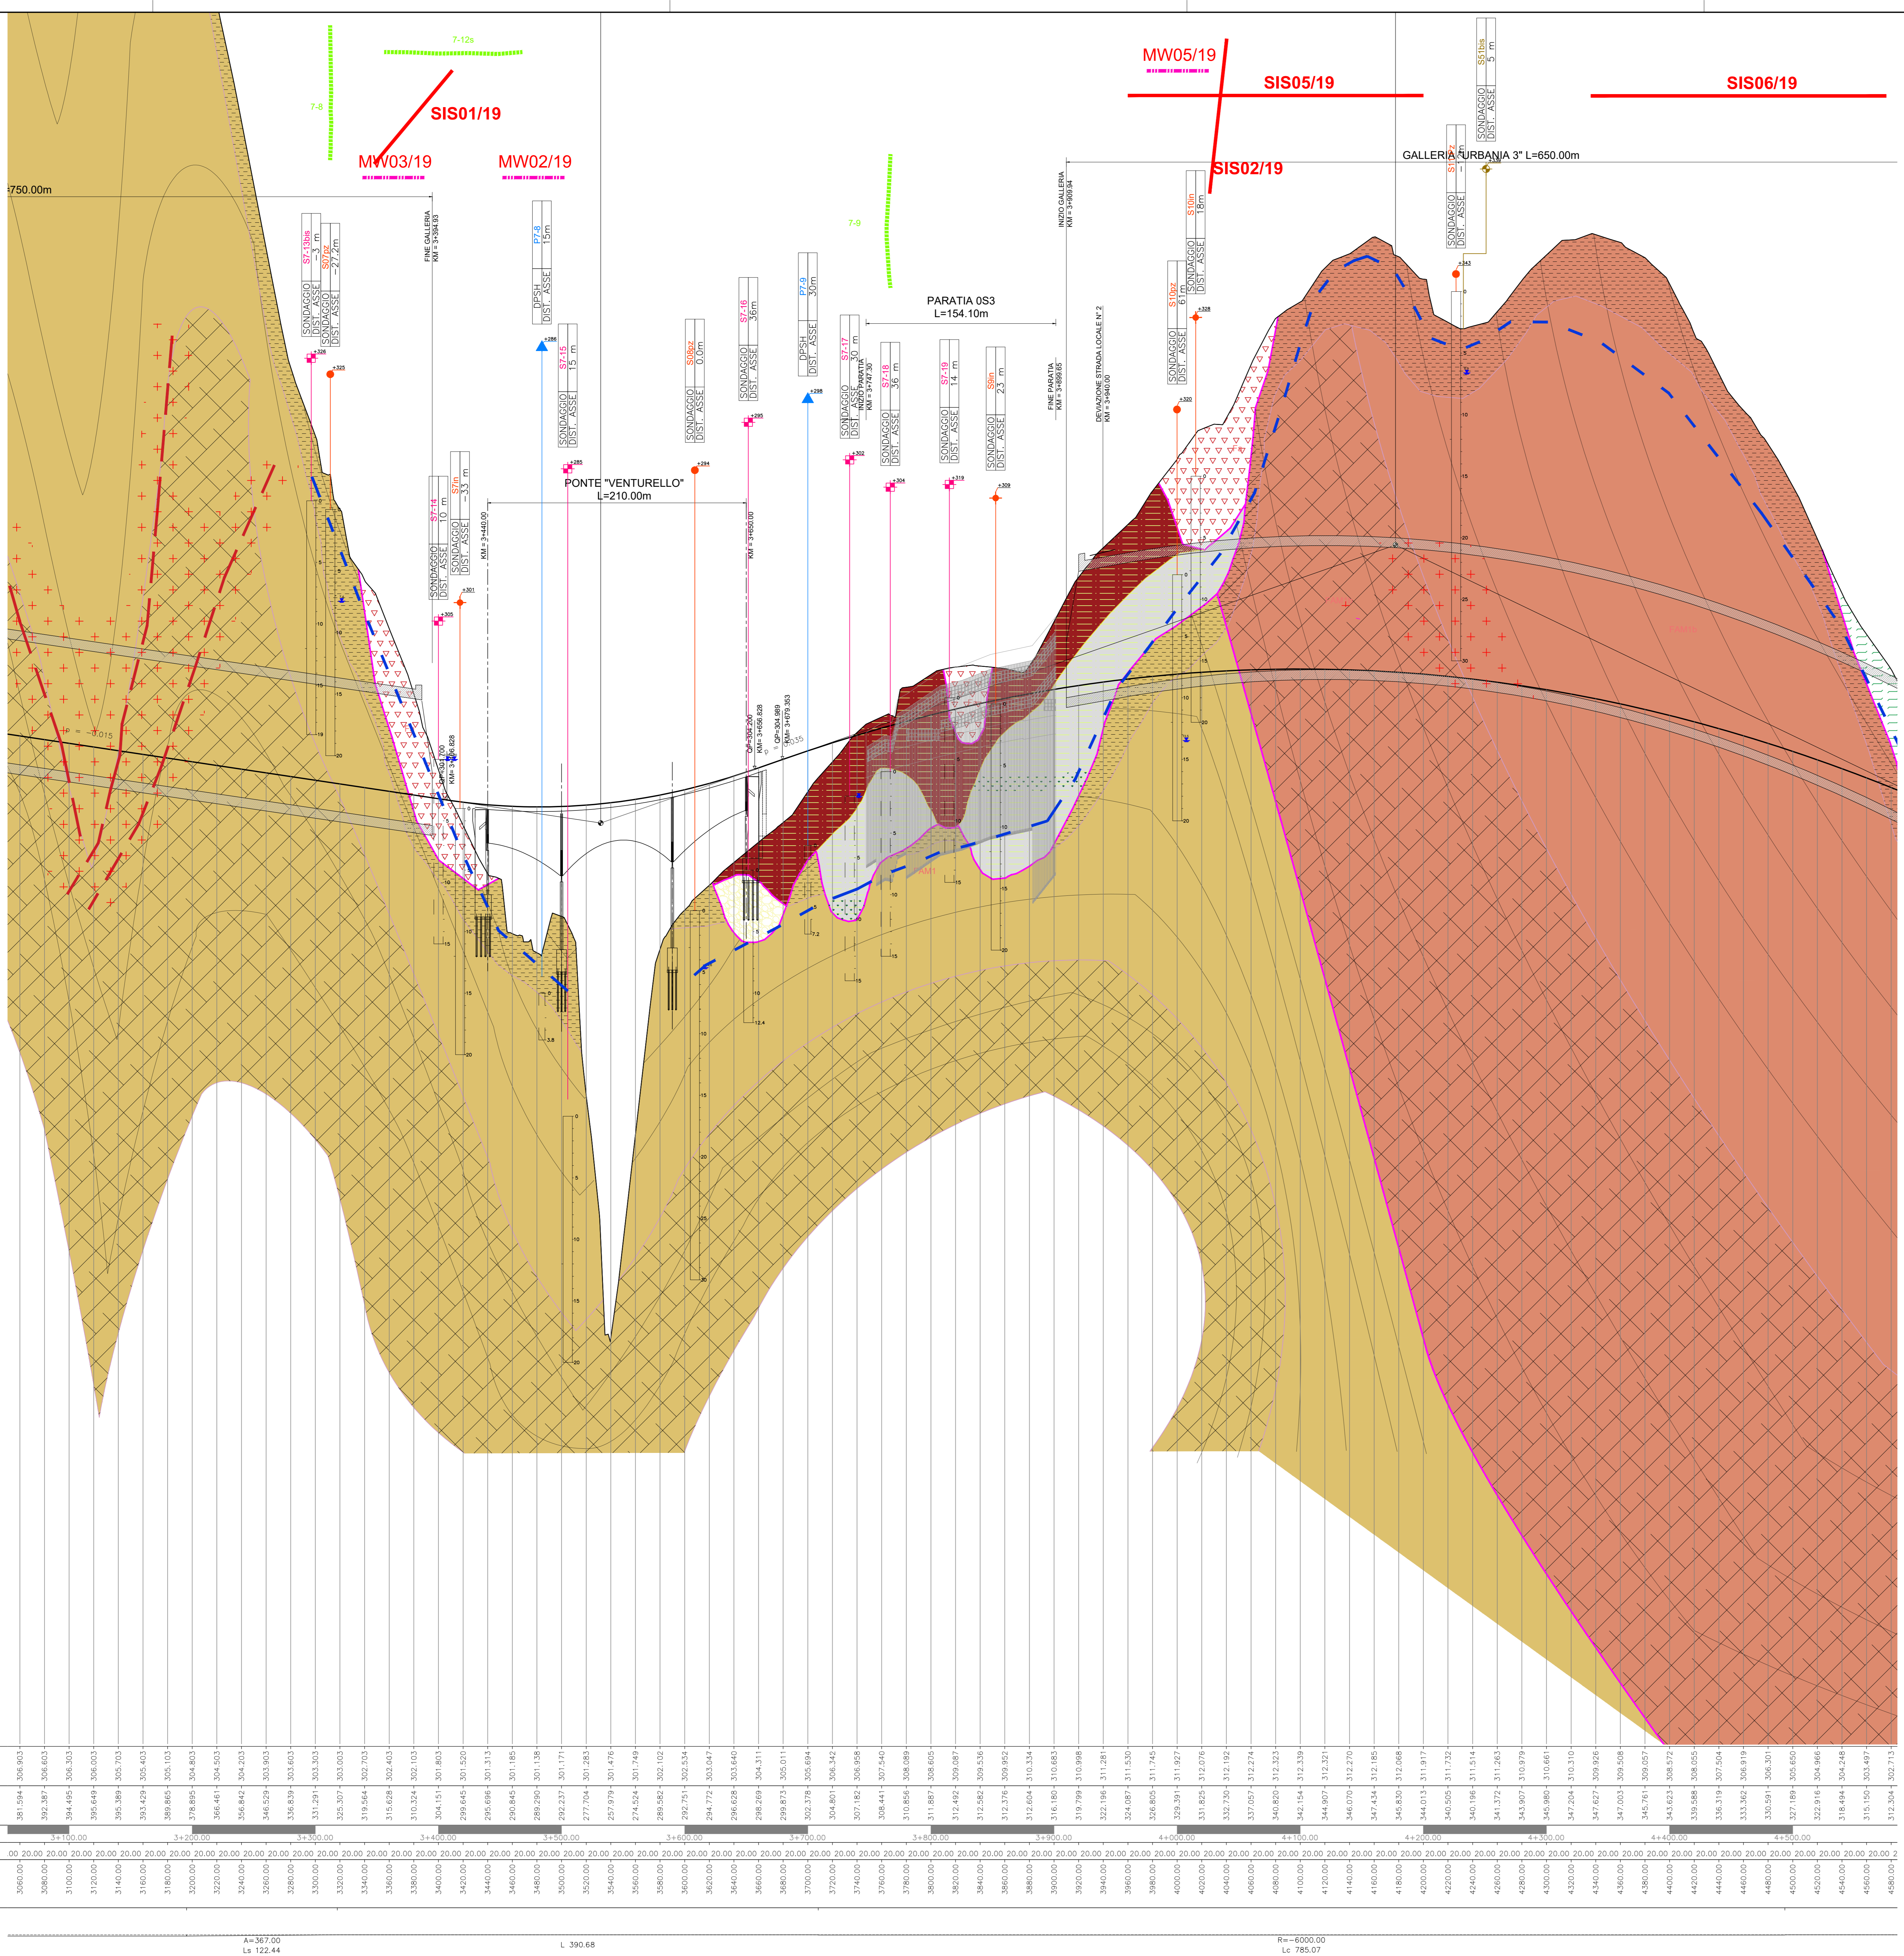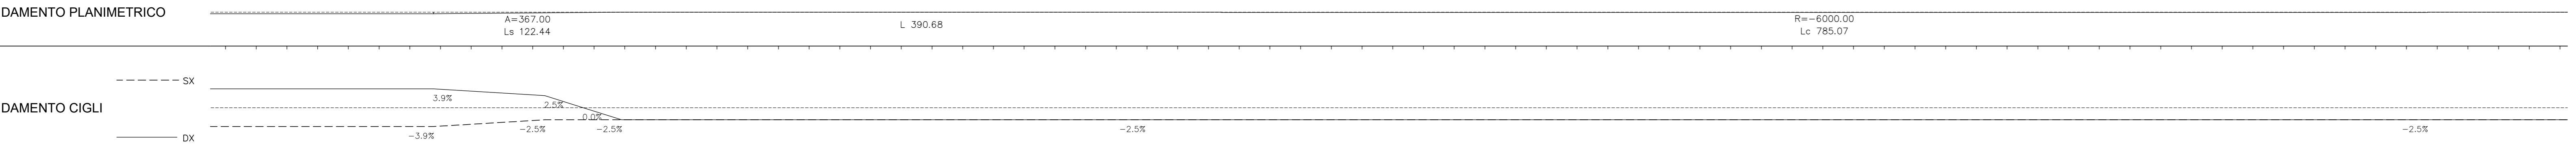

Project information block including logos for Sanas and GPingegneria, project name 'S.G.C. E78 GROSSETO - FANO', and details of the engineering team and project phases.