



SEZIONE D'ALVEO
N.RO 009

 


L=1:200
H=1:200

PONTE MARCONI
SEZIONE D'ALVEO
N.RO 008A-MONTE

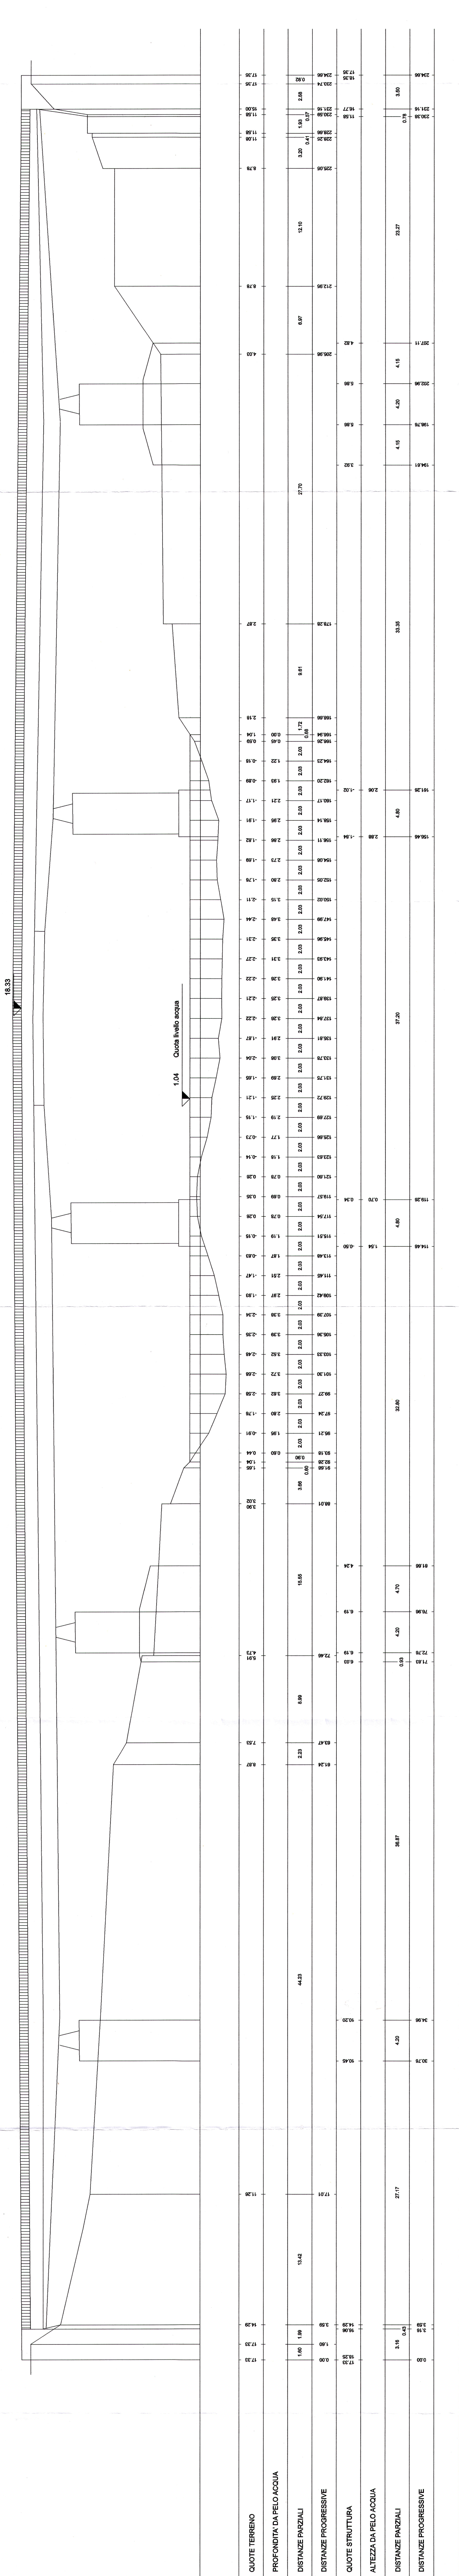

L=1:200
H=1:200

SEZIONE D'ALVEO
N.RO 007

 

L=1:200
H=1:200

