


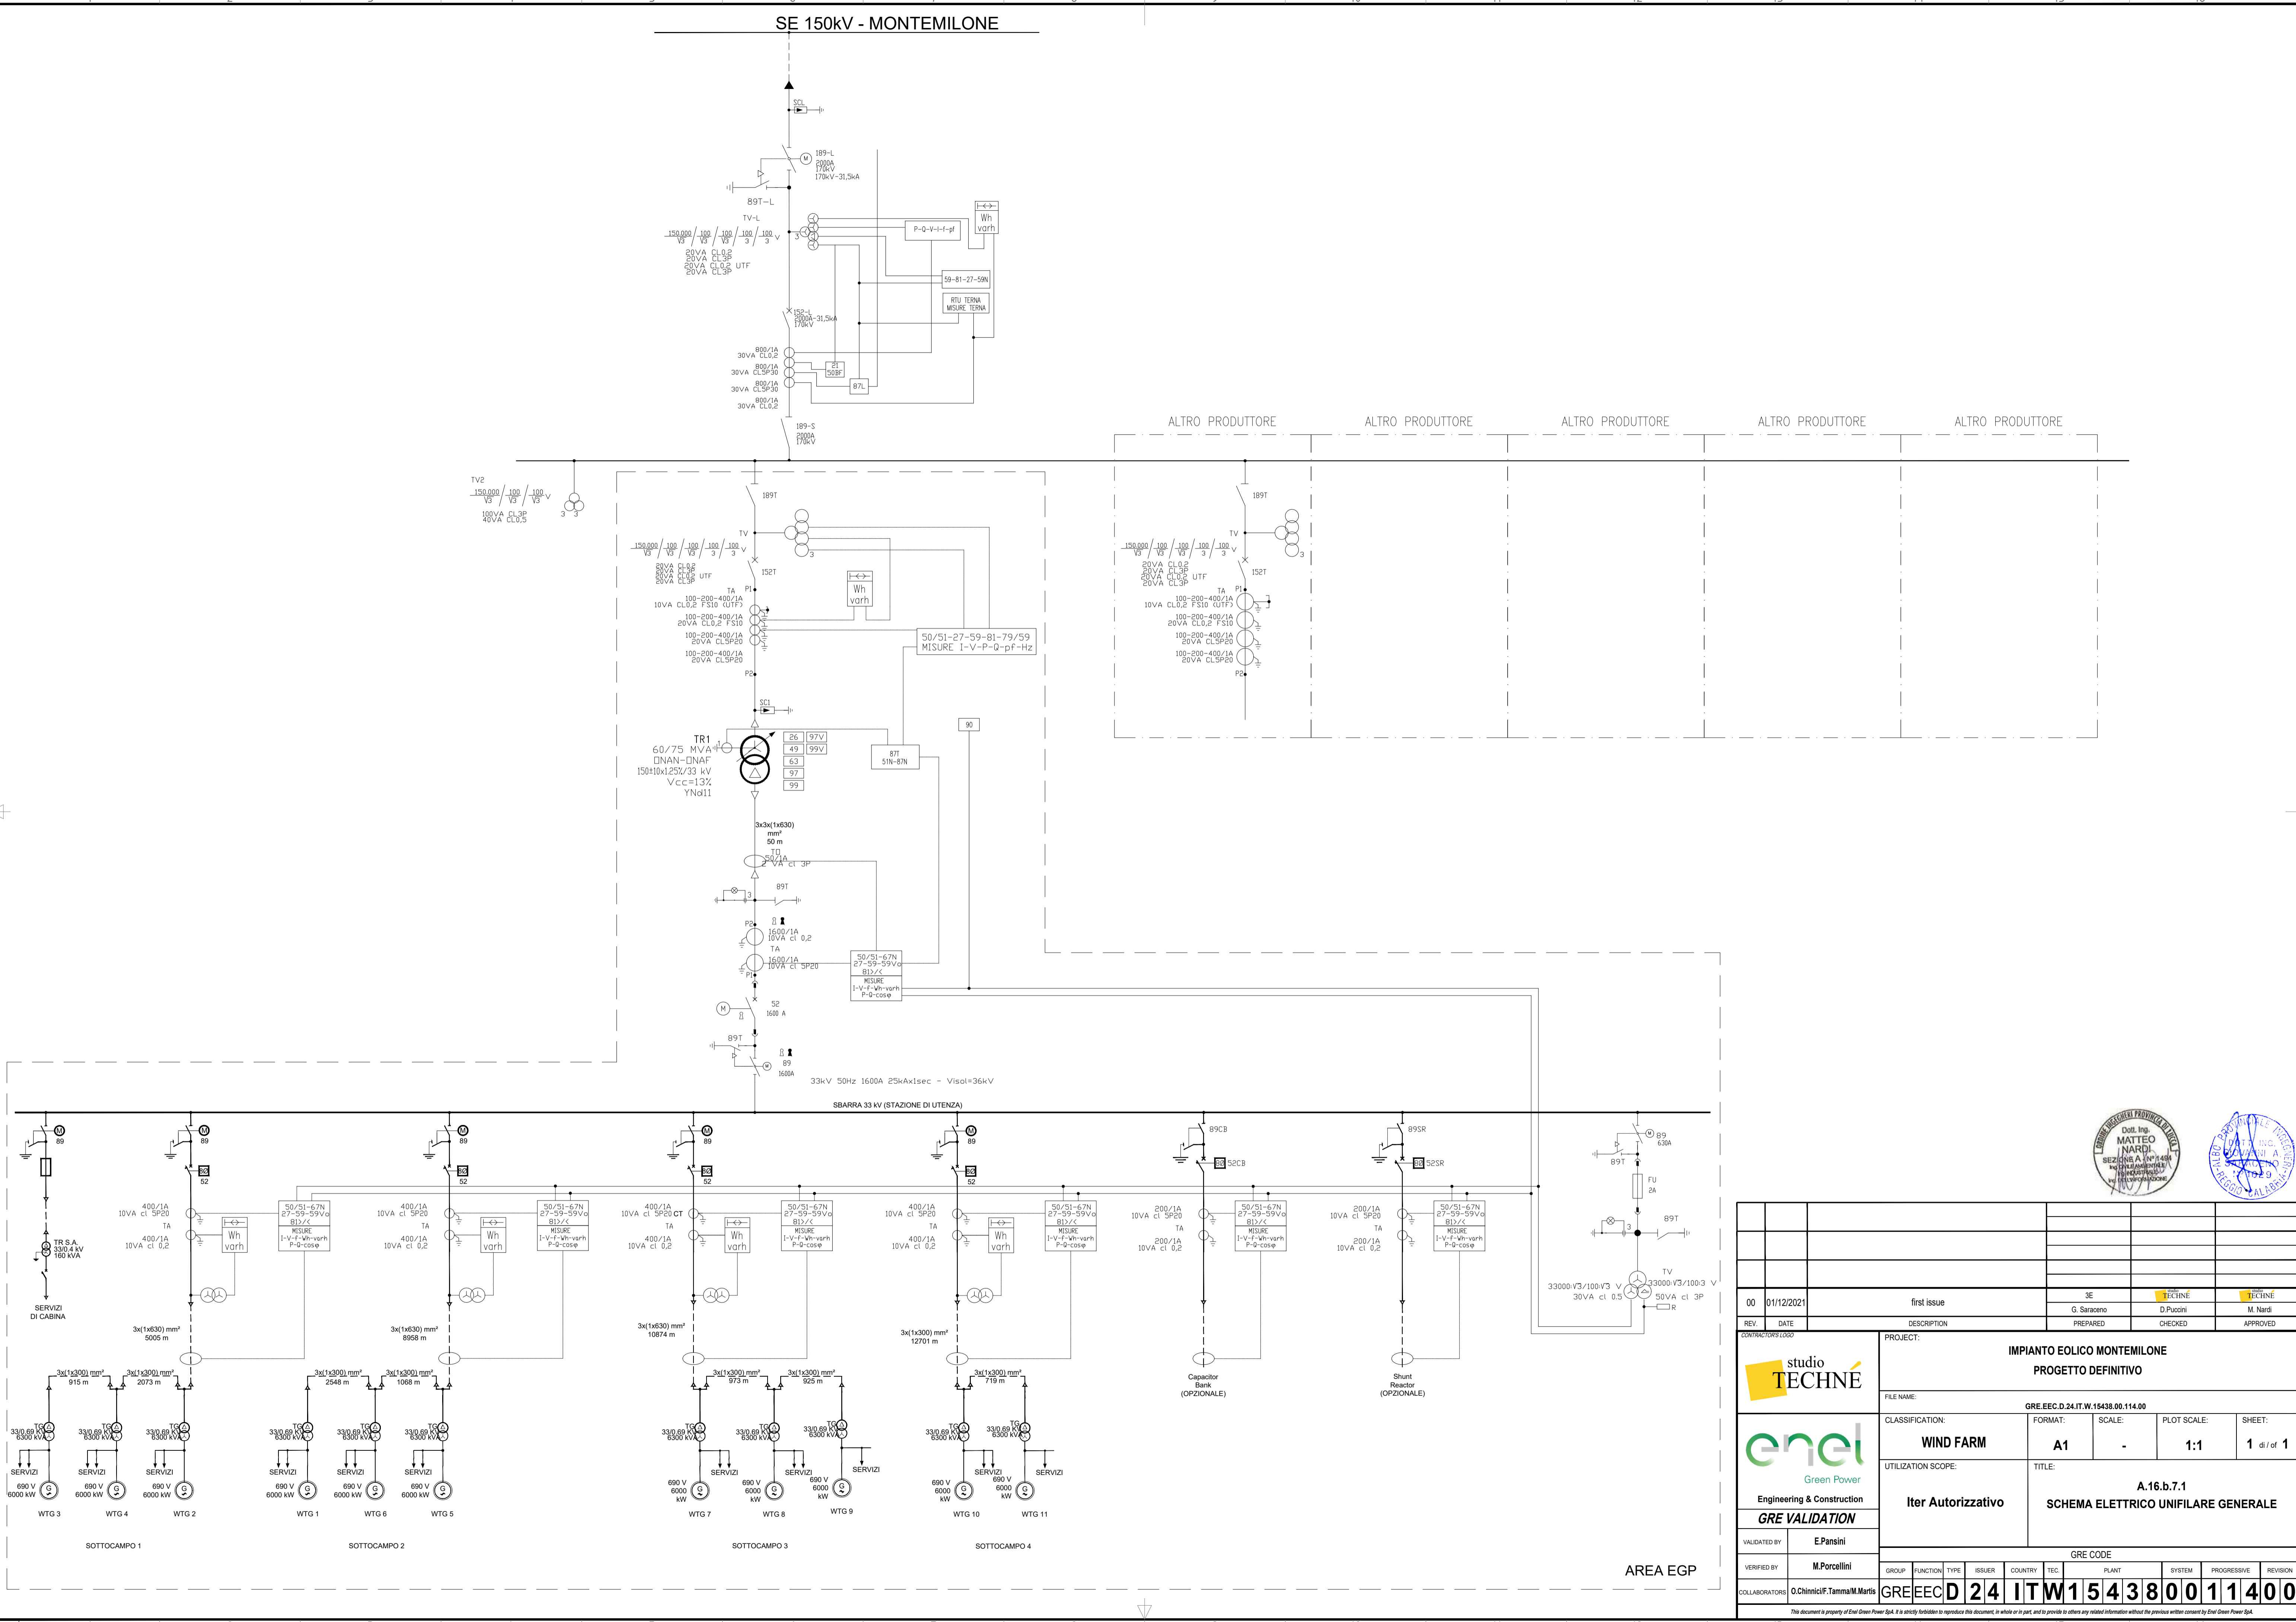

SE 150kV - MONTEMILONE



Engineering & Construction

GRE VALIDATION

IMPIANTO EOLICO MONTEMILONE
PROGETTO DEFINITIVO

FILE NAME: GRE.EEC.D.24.IT.W.15438.00.114.00

CLASSIFICATION:	WIND FARM	FORMAT:	A1	SCALE:	-	PLOT SCALE:	1:1	SHEET:	1 di 1
UTILIZATION SCOPE:	Iter Autorizzativo	TITLE:	A.16.b.7.1 SCHEMA ELETTRICO UNIFILARE GENERALE						

VALIDATED BY: **E.Pansini**

VERIFIED BY: **M.Porcillini**

COLLABORATORS: **O.Chimici/F.Tamma/M.Maris**

GRE EEC D 24 ITW 15438 00 114 00

REV.	DATE	DESCRIPTION	PREPARED	CHECKED	APPROVED
00	01/12/2021	first issue	G. Saraceno	D. Puccini	M. Nardi

AREA EGP

