


VITERBO ←

→ CIVITAVECCHIA

PV 2508.31
 CV 254.44
 RL 3000.00
 FI 17.58
 SV 1875.81

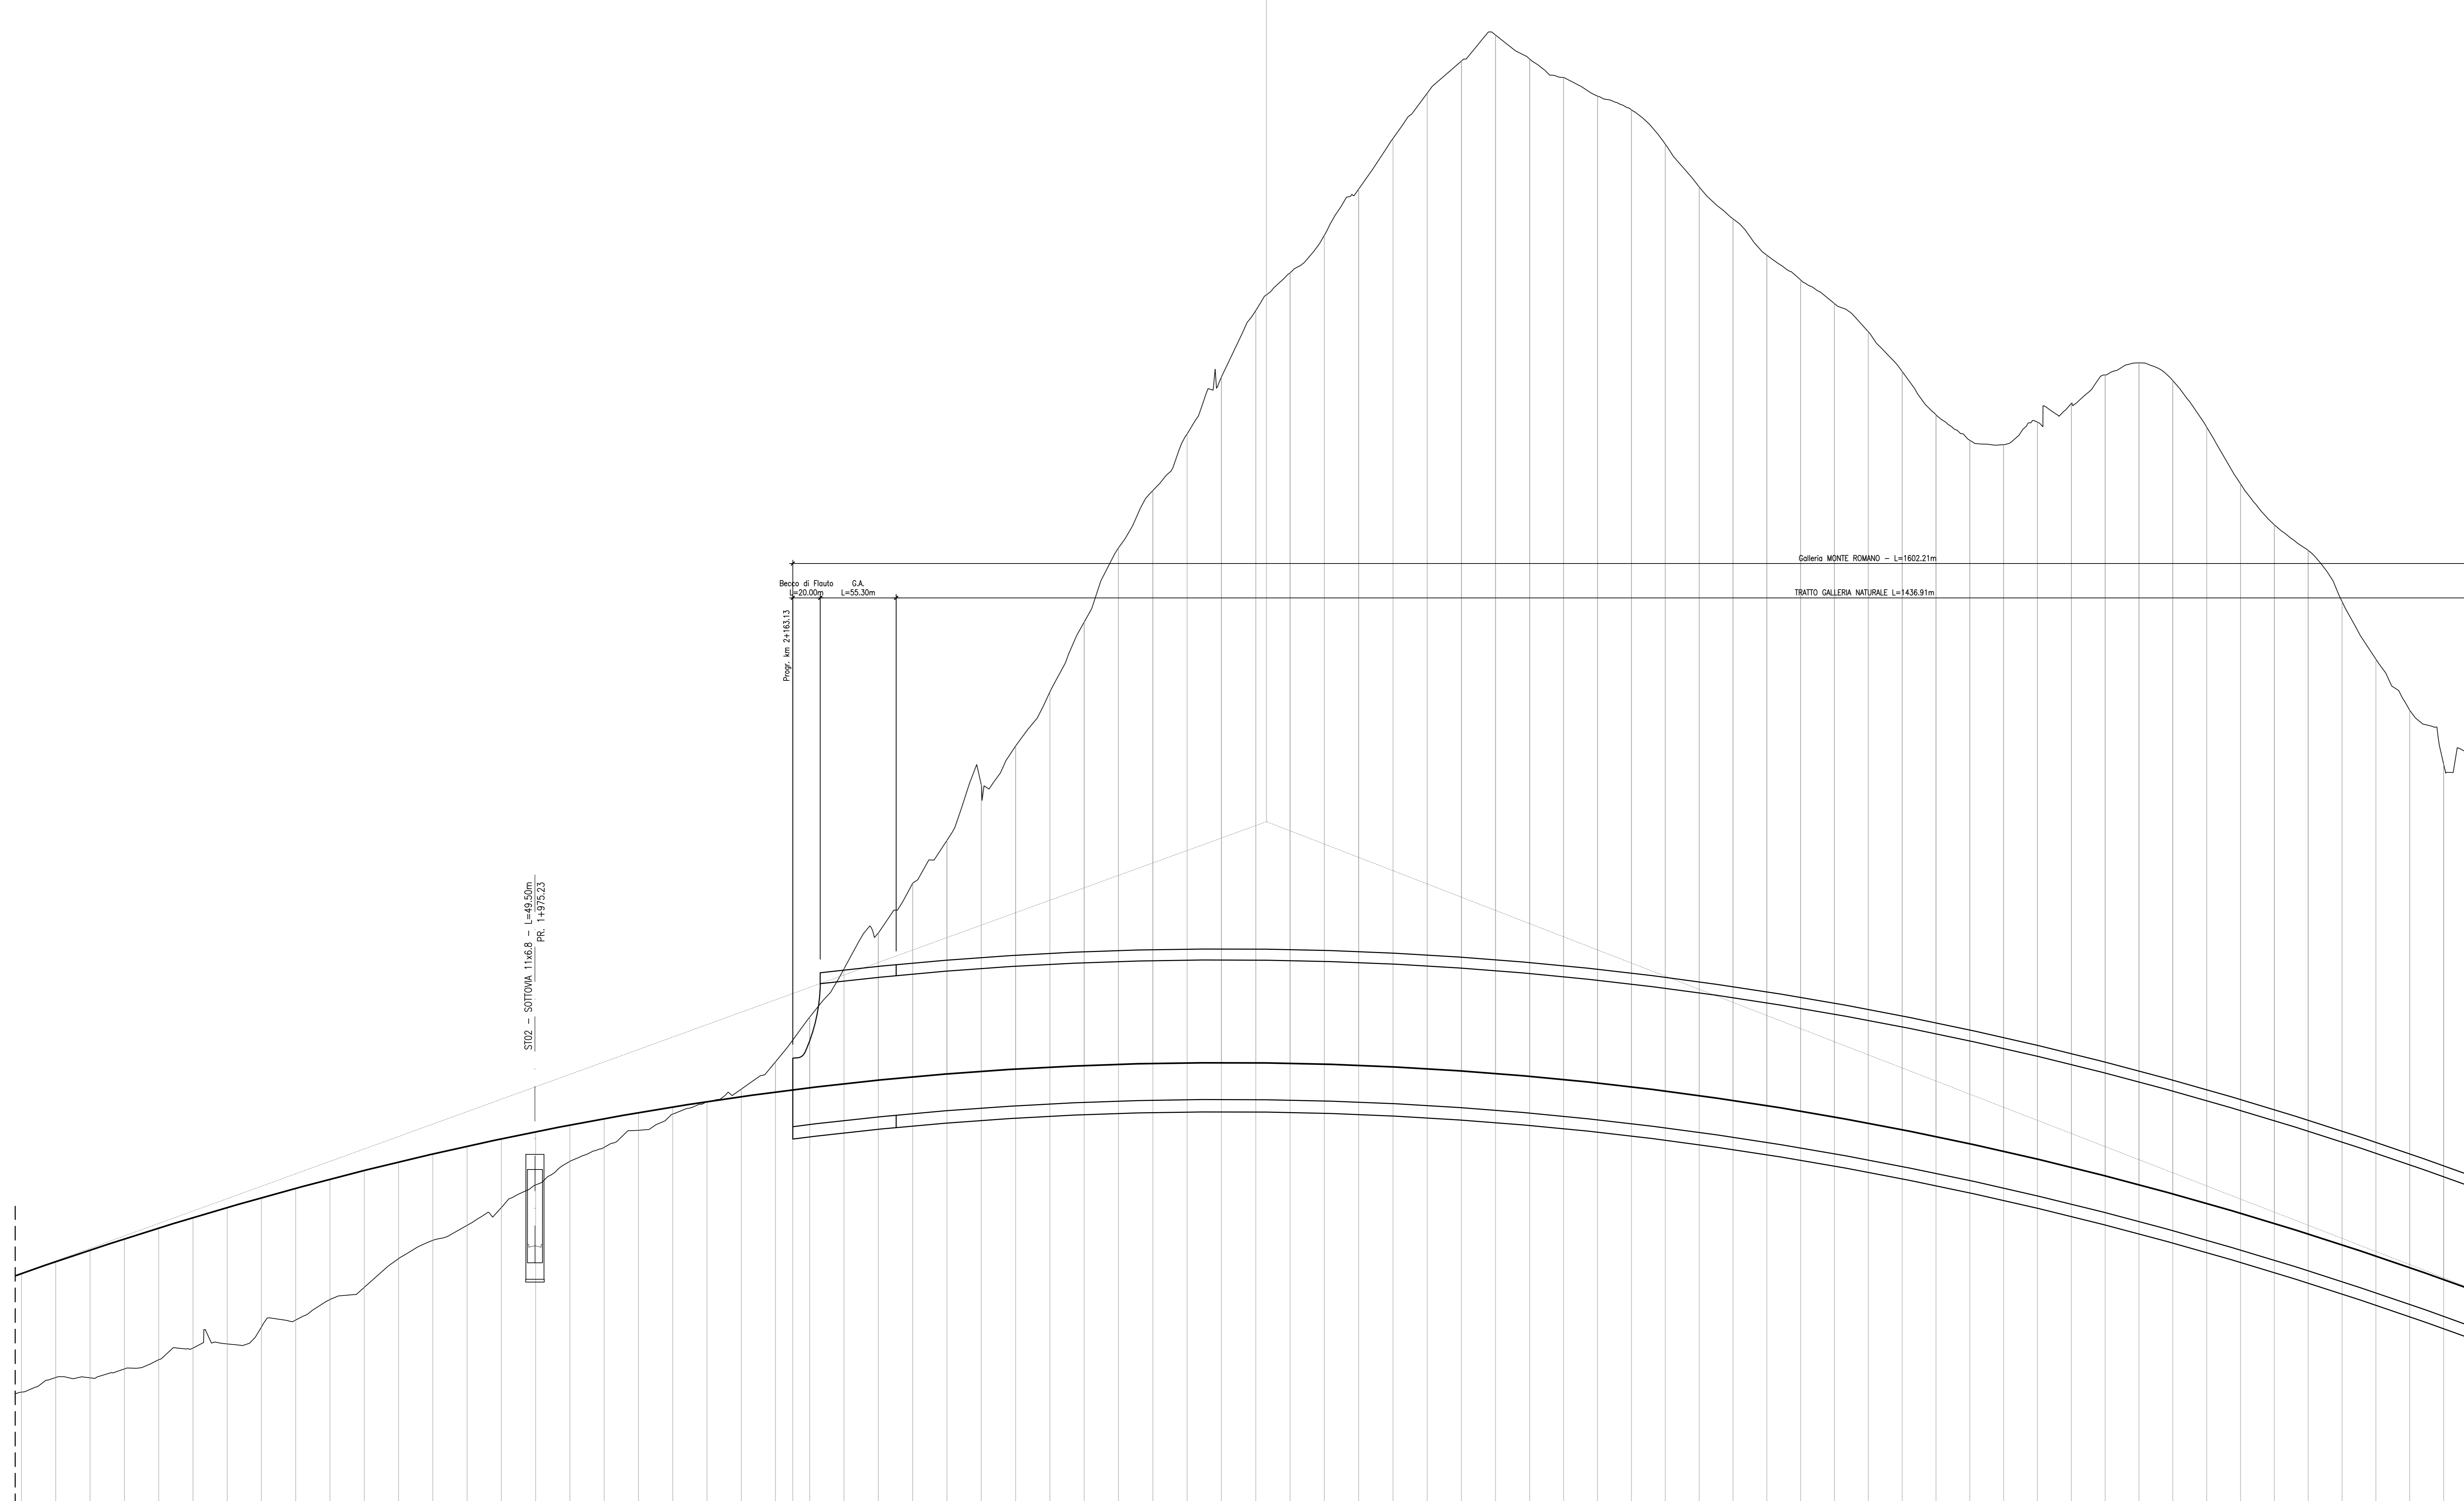

Scala Altezza 1:200
 Scala Lunghezze 1:2000
 Q.RIF. 200.00

No. SEZIONI	65	66	67	
DISTANZE PROGRESSIVE	1501.00	1569.07	1637.07	1705.07	1773.06	1841.01	1909.07	1977.07	2045.03	2113.00	2181.00	2249.00	36929.00	37000.00	37068.00	37136.00	37204.00	37272.00	37340.00	37408.00	37476.00	37544.