
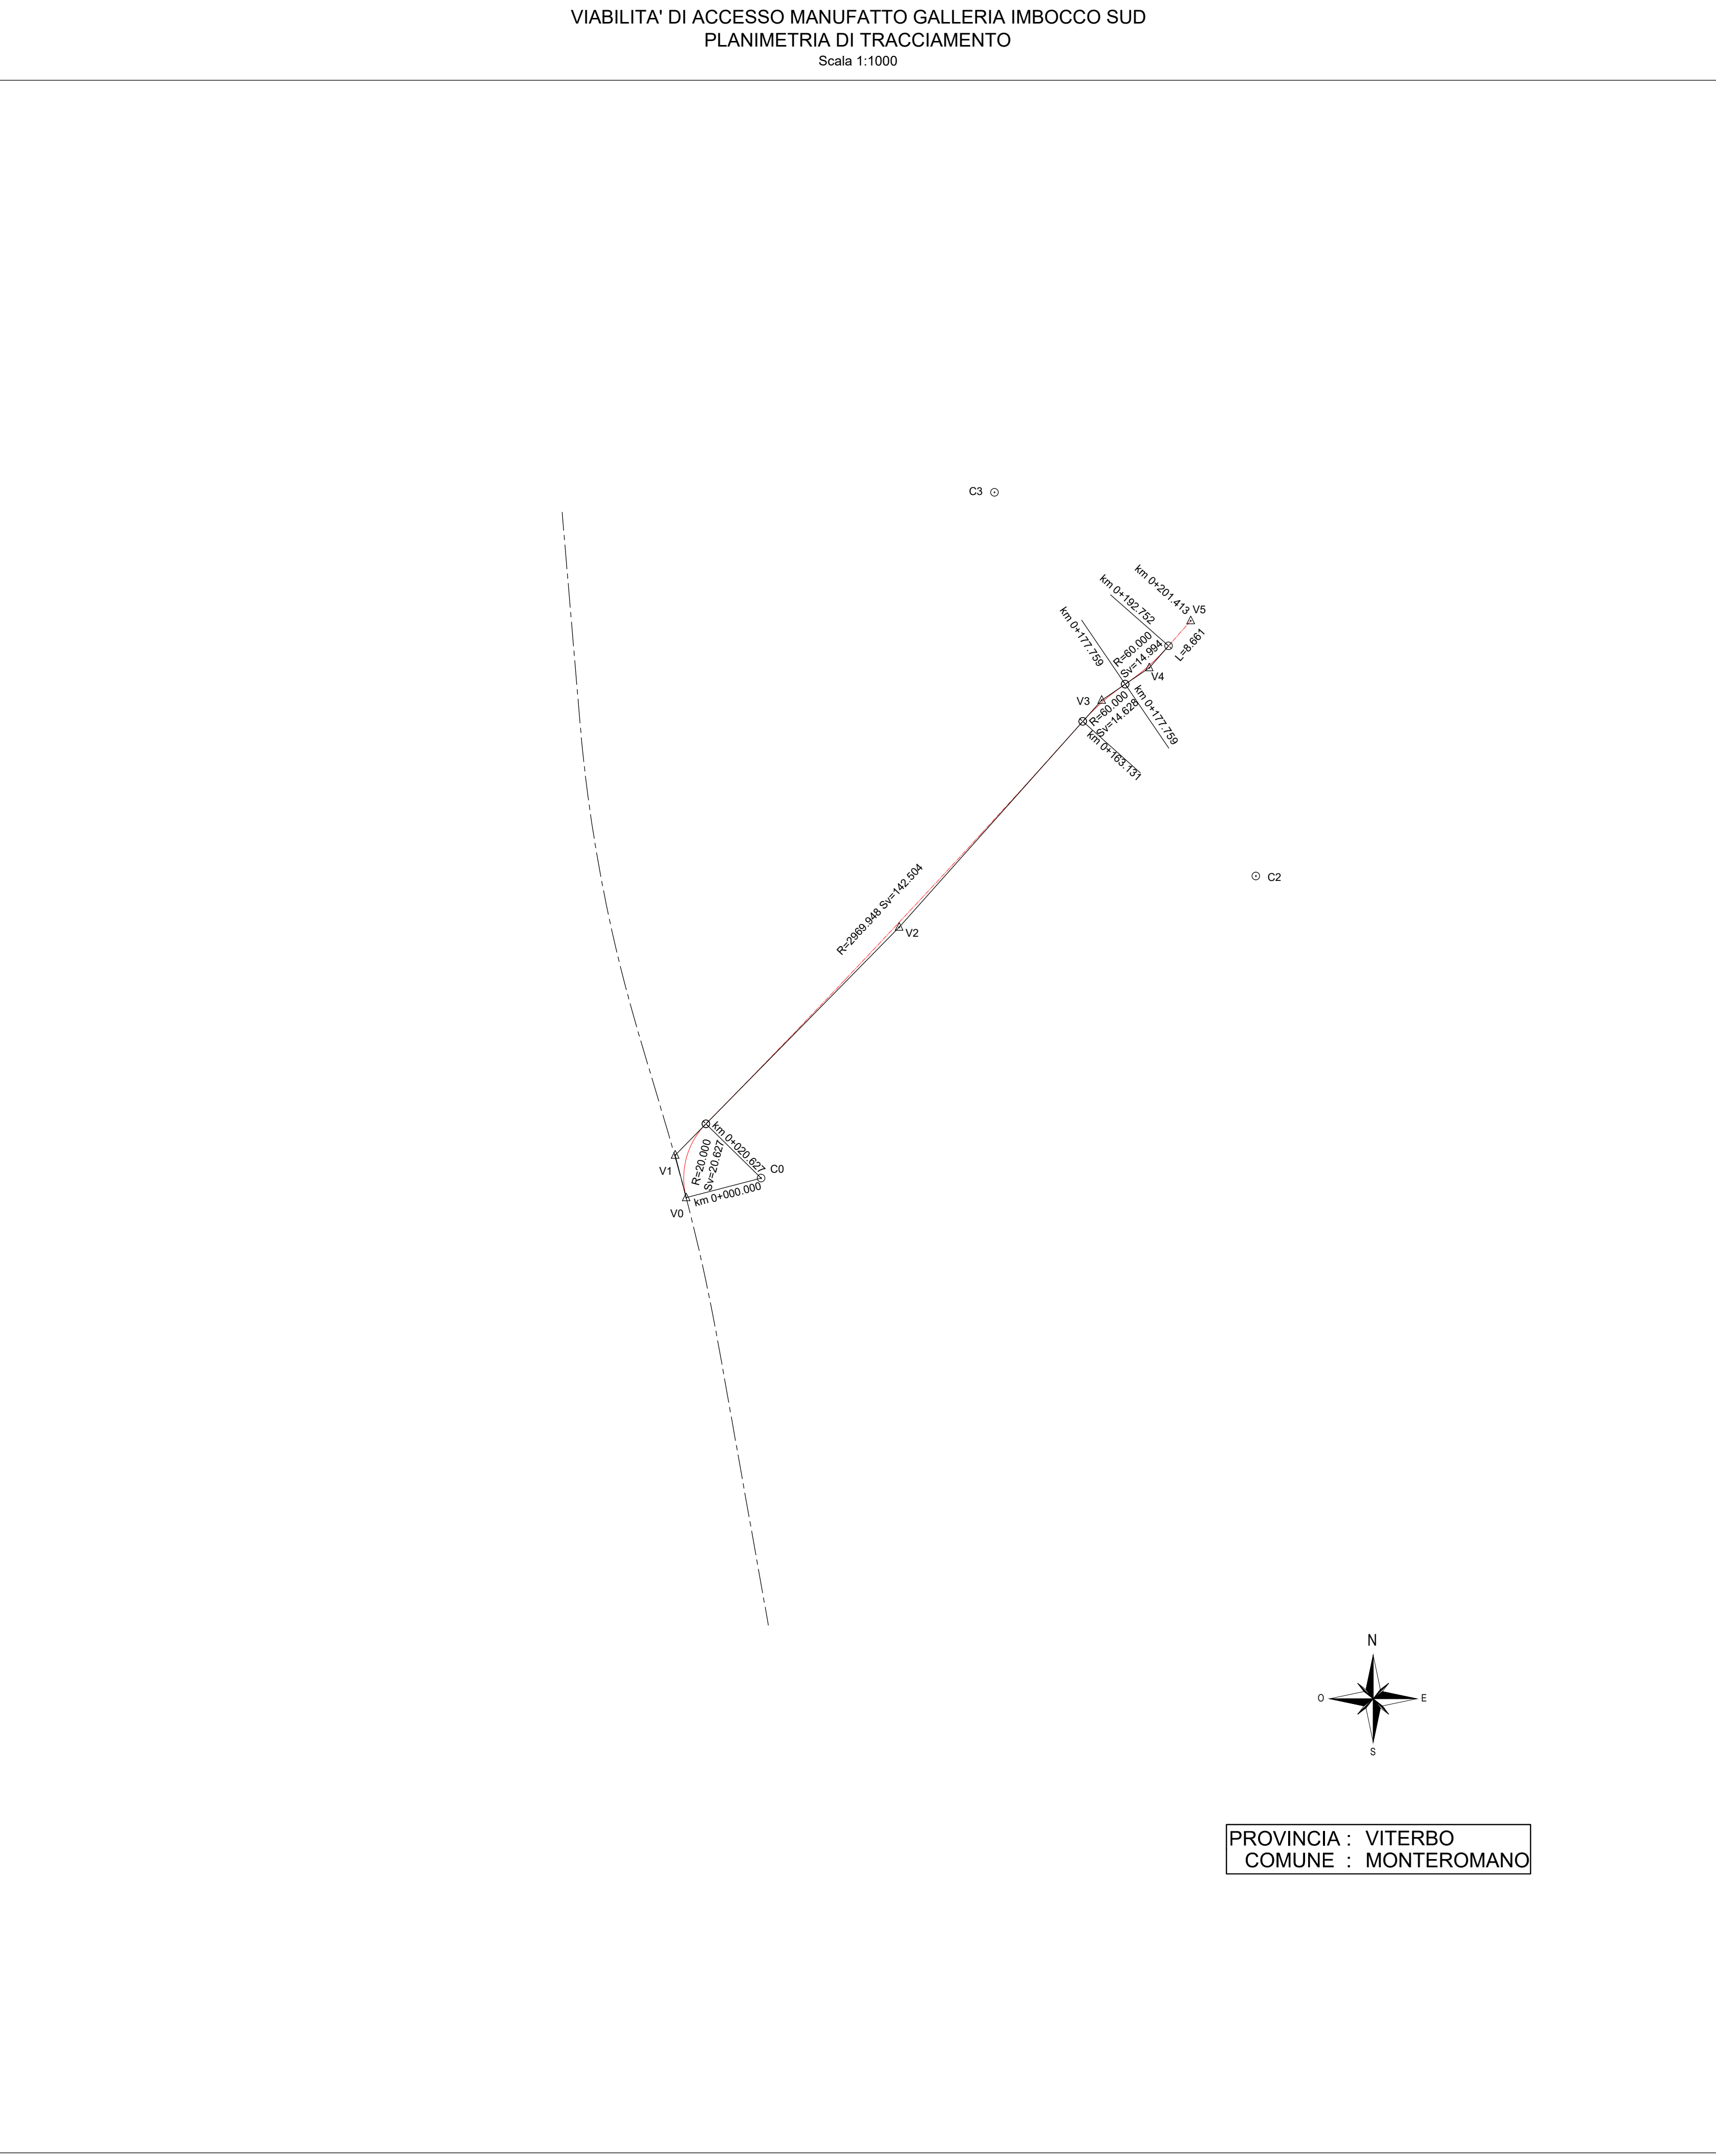


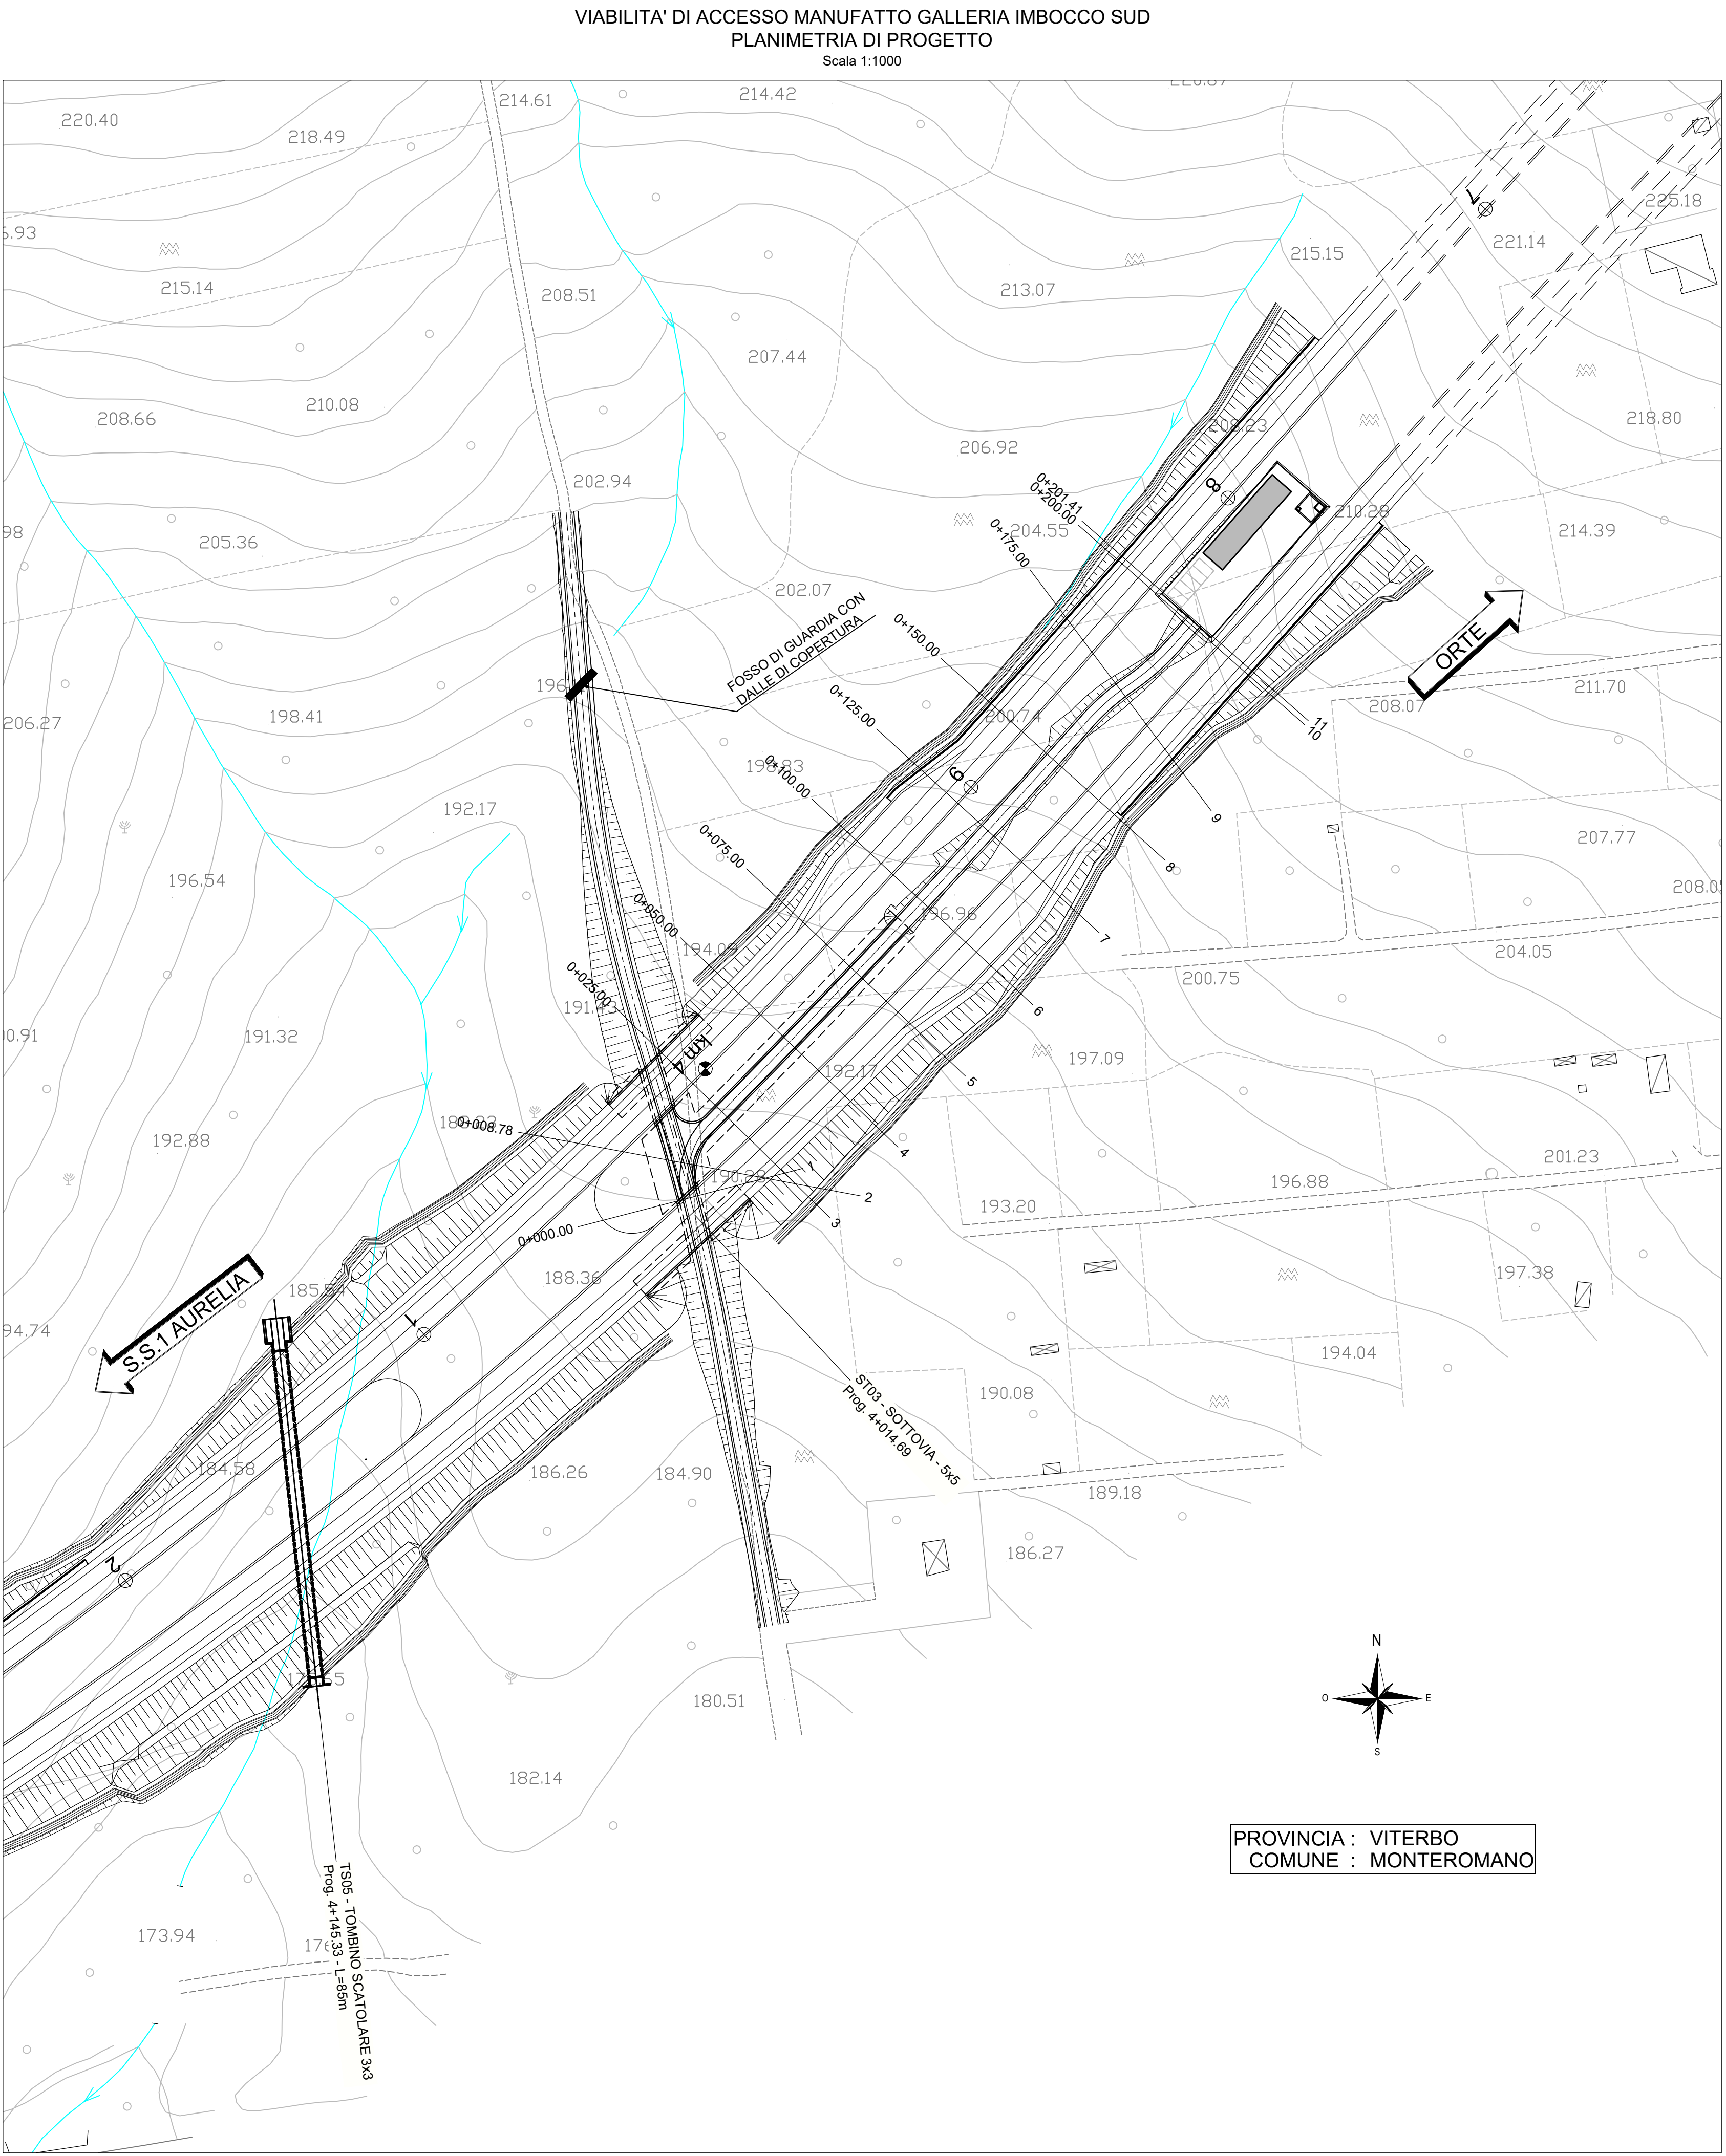

|     |                            |     |                            |     |                            |     |                            |    |                            |    |                            |
|-----|----------------------------|-----|----------------------------|-----|----------------------------|-----|----------------------------|----|----------------------------|----|----------------------------|
| V0  | 1737809.109<br>4683659.568 | V1  | 1737806.253<br>4683670.539 | V2  | 1737864.152<br>4683729.453 | V3  | 1737916.503<br>4683788.103 | V4 | 1737928.804<br>4683796.488 | V5 | 1737939.516<br>4683808.636 |
| C0  | 1737828.464<br>4683664.606 | C1  | 1735695.945<br>4685760.352 | C2  | 1737956.370<br>4683742.665 | C3  | 1737888.784<br>4683841.821 |    |                            |    |                            |
| C 0 |                            | C 1 |                            | C 2 |                            | C 3 |                            |    |                            |    |                            |
| R   | 20.000                     | R   | 2969.948                   | R   | 60.000                     | R   | 60.000                     |    |                            |    |                            |
| Ac  | 59                         | Ac  | 3                          | Ac  | 14                         | Ac  | 14                         |    |                            |    |                            |
| Tan | 11.336                     | Tan | 71.266                     | Tan | 7.350                      | Tan | 7.536                      |    |                            |    |                            |
| Sv  | 20.627                     | Sv  | 142.504                    | Sv  | 14.628                     | Sv  | 14.994                     |    |                            |    |                            |
| Fr  | 2.601                      | Fr  | 0.855                      | Fr  | 0.445                      | Fr  | 0.468                      |    |                            |    |                            |
| Co  | 19.725                     | Co  | 142.490                    | Co  | 14.592                     | Co  | 14.955                     |    |                            |    |                            |