




## PROSPETTO

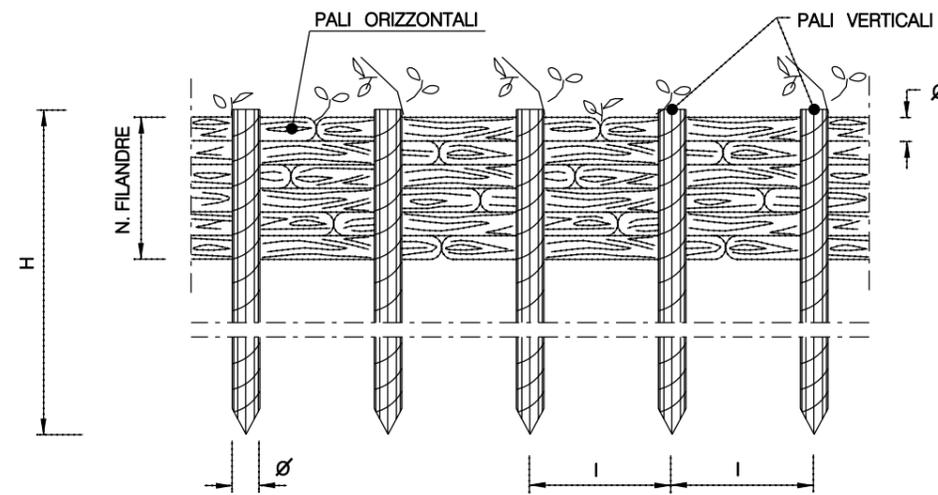

## PIANTA

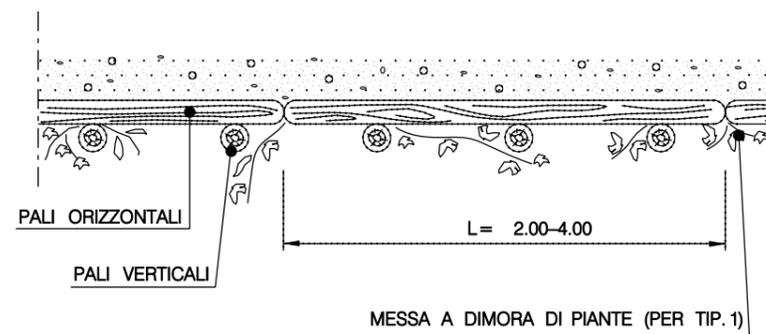

## SEZIONE

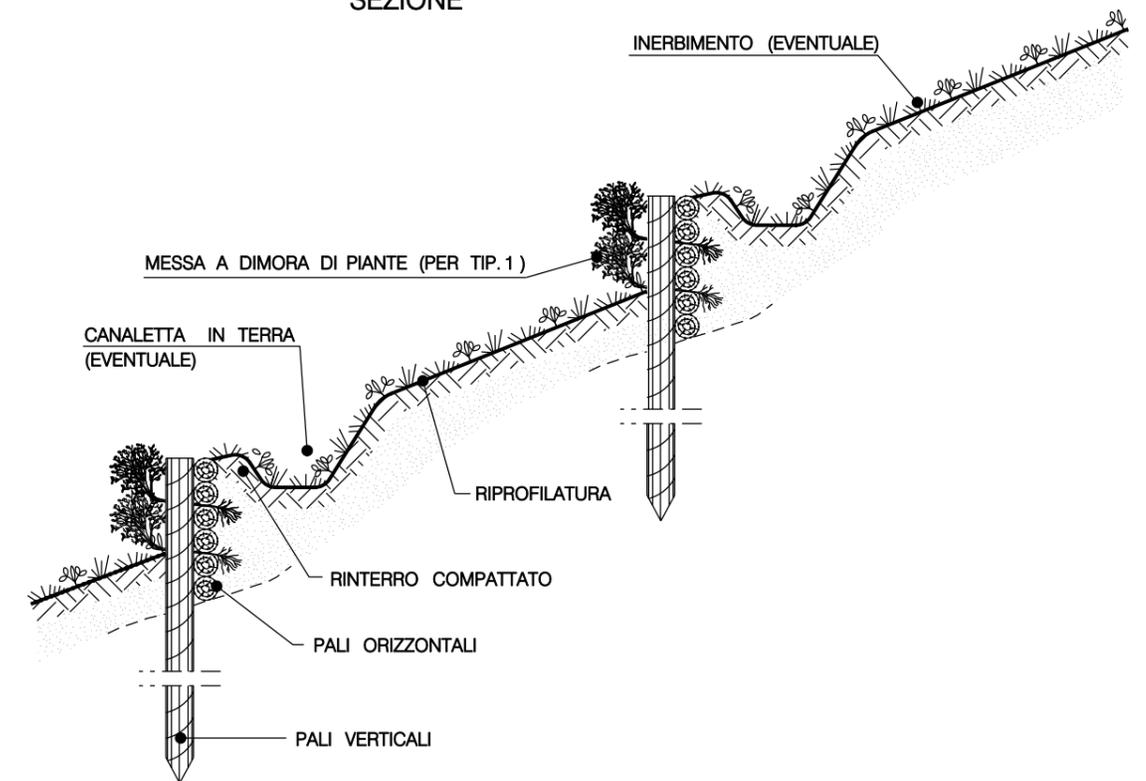

## TIPOLOGIA

1	Con messa a dimora di piante
2	Senza messa a dimora di piante

SCHEMA DIMENSIONALE	A	B	C	D
	PALI VERTICALI			
H (m)	1.20 - 1.50	1.50 - 2.00	2.50 - 3.00	4.50 - 5.00
DN ∅ (cm)	8 - 12	10 - 12	12 - 16	18 - 22
Interasse (m)	0.50	0.60	0.80	1.00
	PALI ORIZZONTALI			
L (m)	2.00 - 4.00	2.00 - 4.00	2.00 - 4.00	2.00 - 4.00
DN ∅ (cm)	4 - 6	6 - 8	8 - 10	8 - 10
N. FILANDRE	8 - 10	8 - 10	10 - 12	12 - 14

1	01/02/2012	MODIFICATO LOGO COMMITTENTE	RICCI	CASATI	SABBATINI	
0	01/10/2004	EMISSIONE	LANNI	CASATI	LANNI	
Rev.	DATA	DESCRIZIONE	ELABORATO	VERIFICATO	APPROVATO	
		 <b>SNAM RETE GAS</b>	 <b>Snamprogetti</b>		COMMESSA <b>663000</b>	UNITA' N. <b>000</b>
<b>METANODOTTO : FOLIGNO - SESTINO</b> DN 1200 (48") P 75 bar			DIS. N. <b>LC-D-83421</b>			
<b>PALIZZATE DI CONTENIMENTO IN LEGNAME</b>			REVISIONE <b>1</b>			
			FG. DI			
			SCALA			