

SEZIONE AA

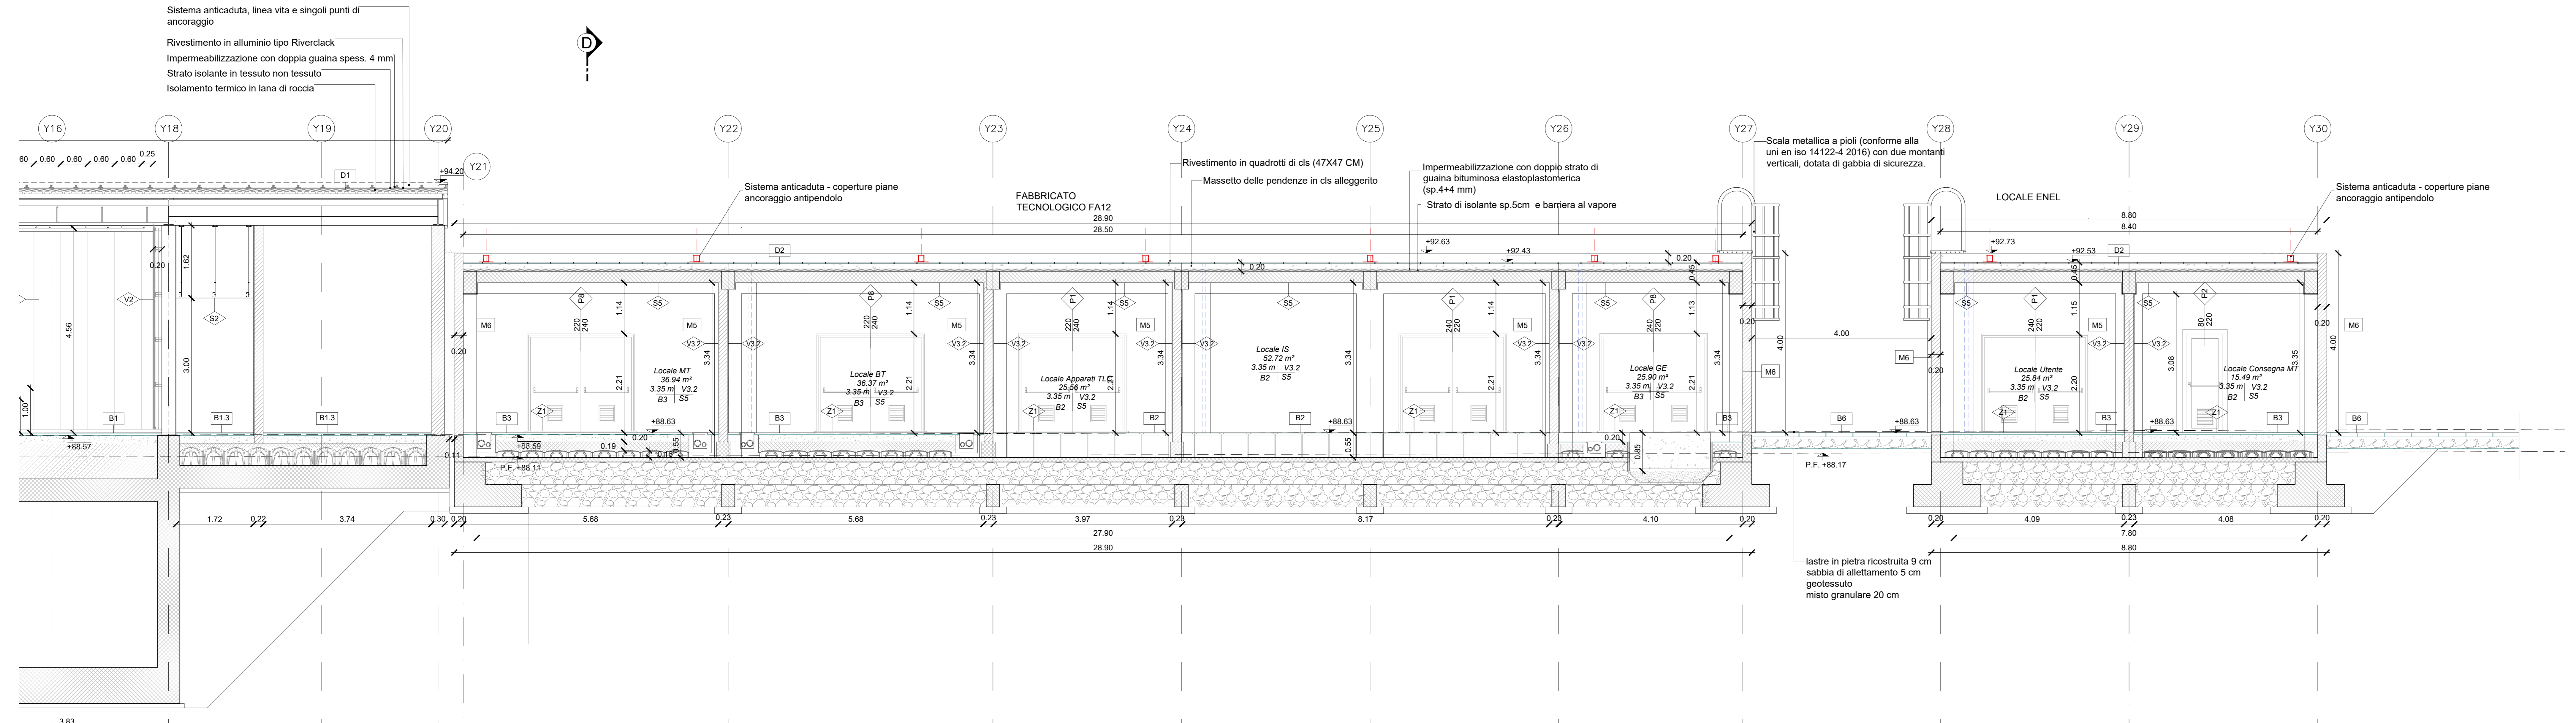


Table of specifications for finishes, coatings, and equipment. Includes sections for 'FINTURE PAVIMENTI', 'MURATURE', 'FINTURE PARETI', 'FINTURE SCOPFITI', 'FINTURE COPERTURE', 'APPARECCHI ILLUMINANTI', 'MURI E BARRIERE', 'ARREDI URBANI', and 'SISTEMAZIONI ESTERNE'. Includes a project schedule table and a technical drawing of the facade system.

Project information and logos. Includes logos for RFI, ITALFERR, Ghella, ITINERA, SALCEF, COGET IMPIANTI, SYSTRA, SWS, SOTECNI, and other project partners. Contains the project name 'RADDOPPIO TRATTA CANCELLO - BENEVENTO' and 'PROGETTO ESECUTIVO'.