


LIVELLETTA	DIFF. DI QUOTA	DISTANZA	PENDENZA	h =	L =	i =

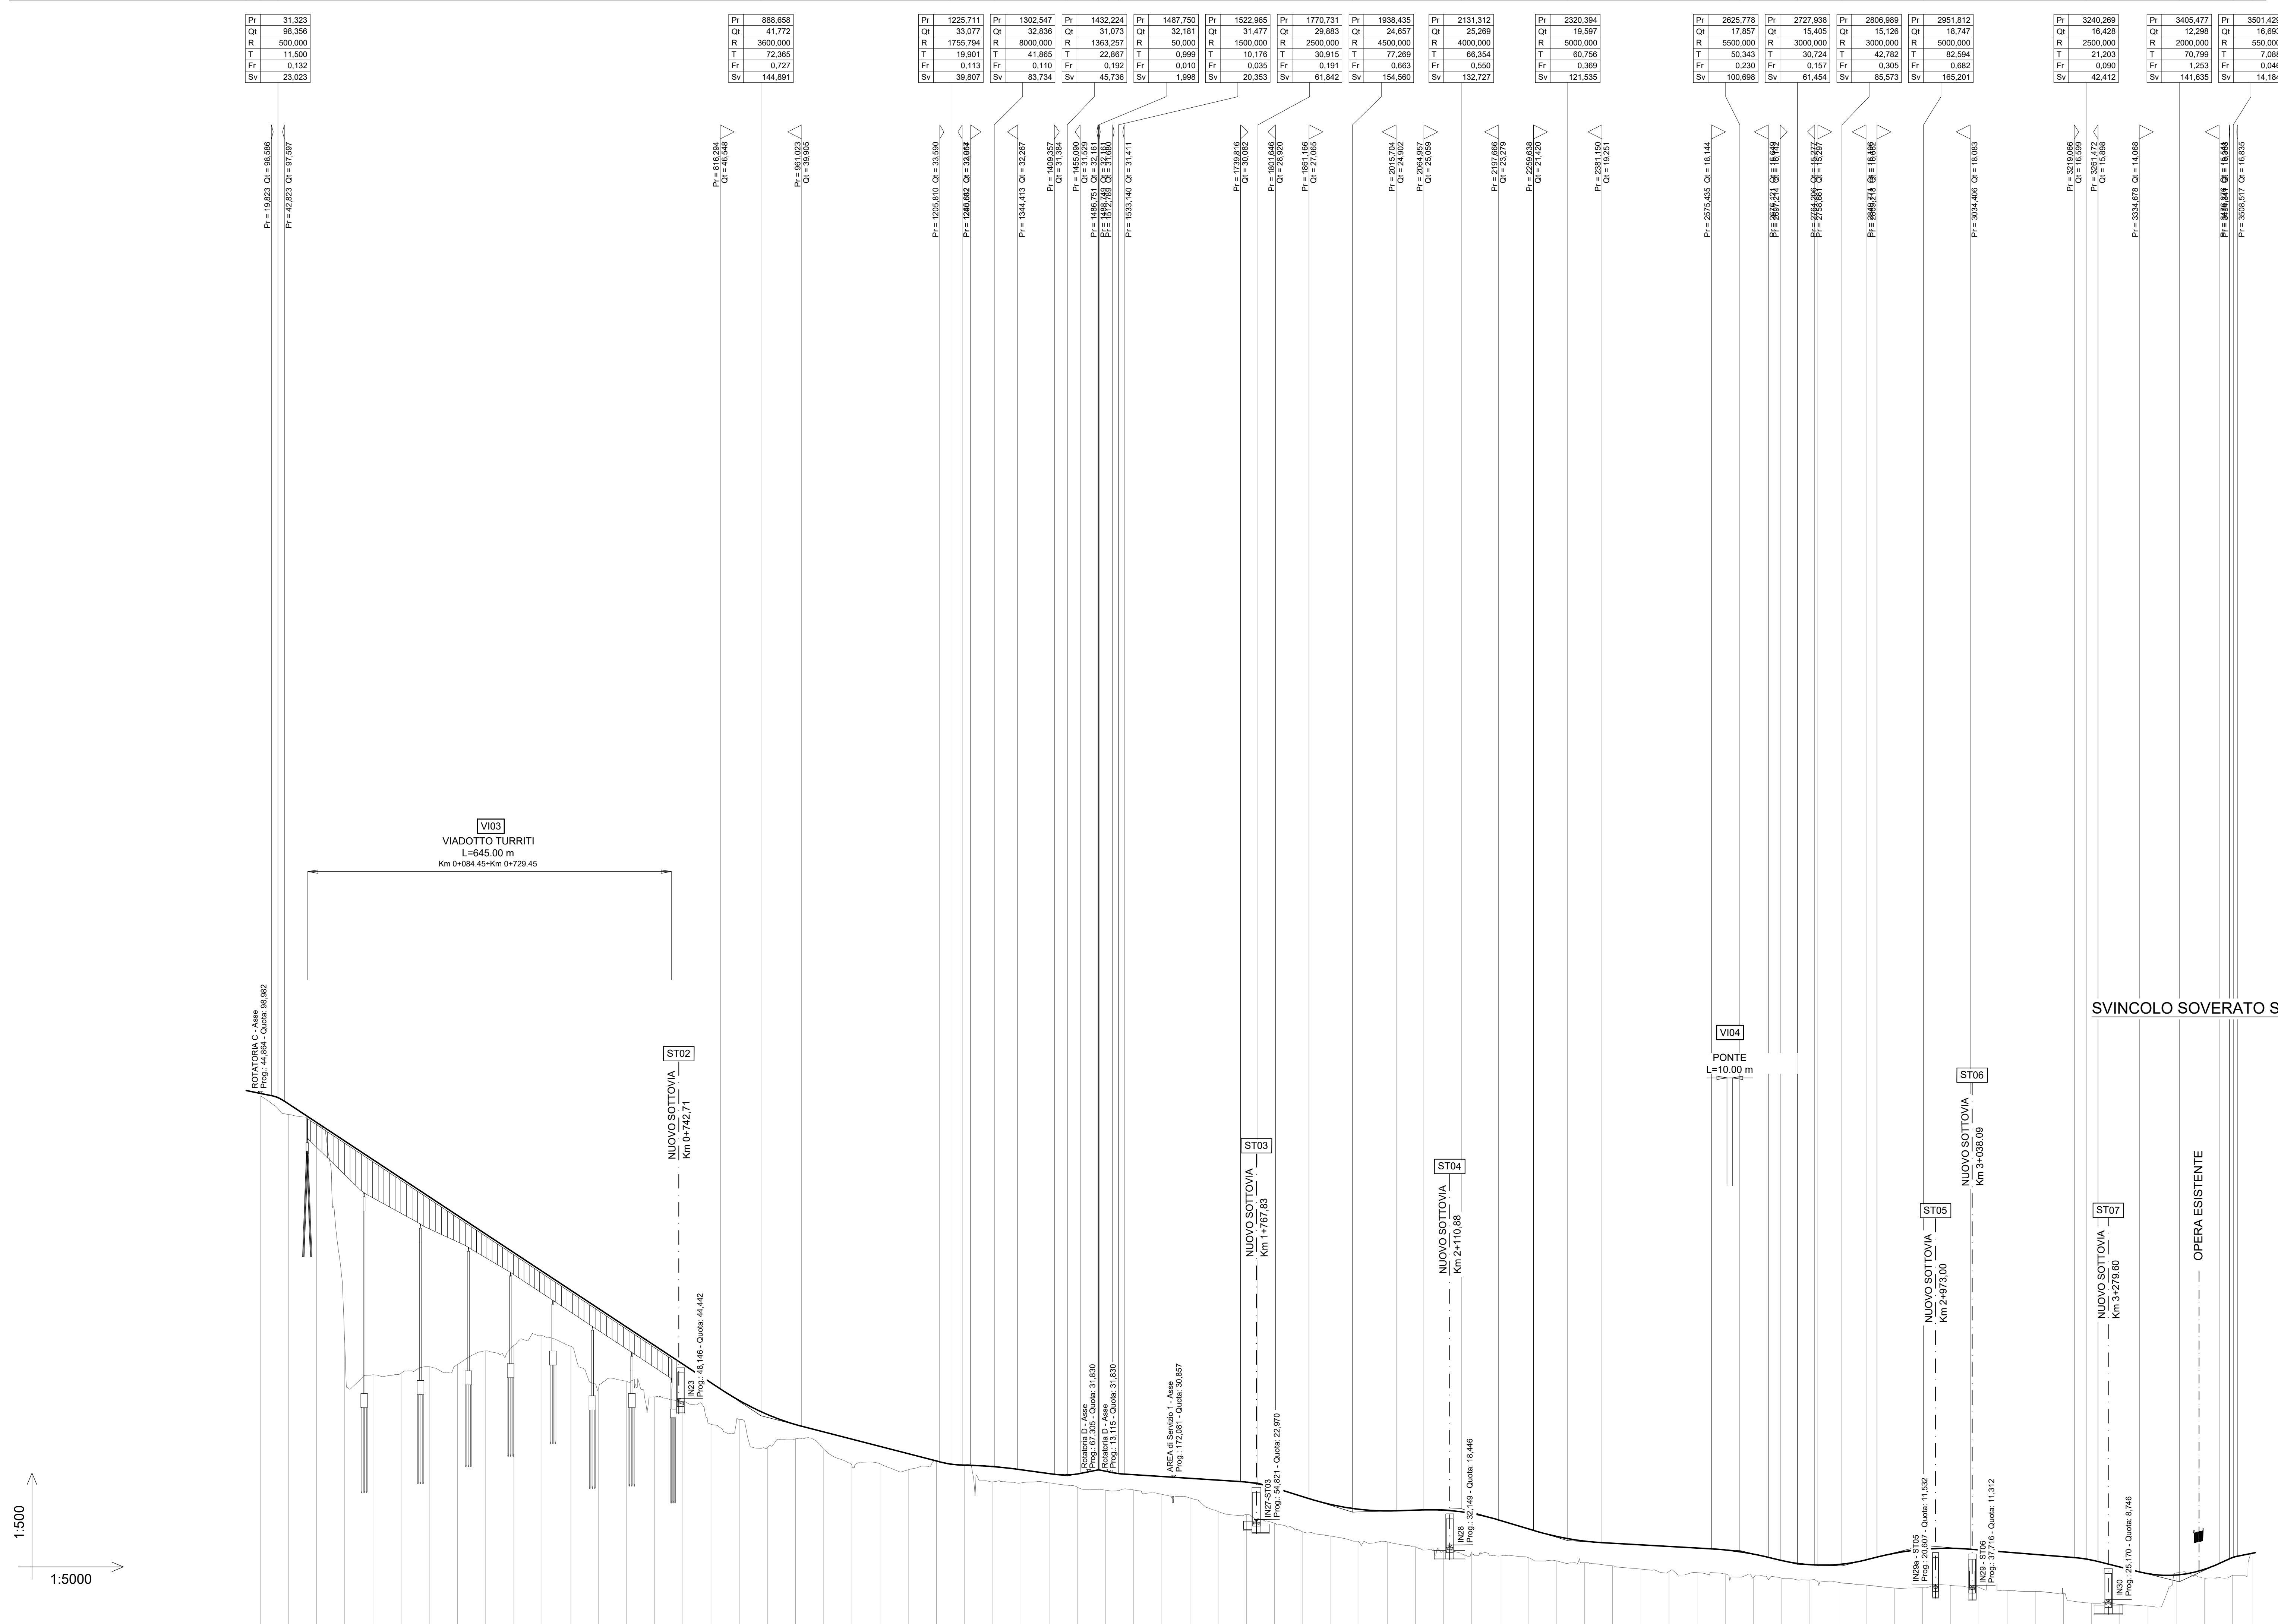

