
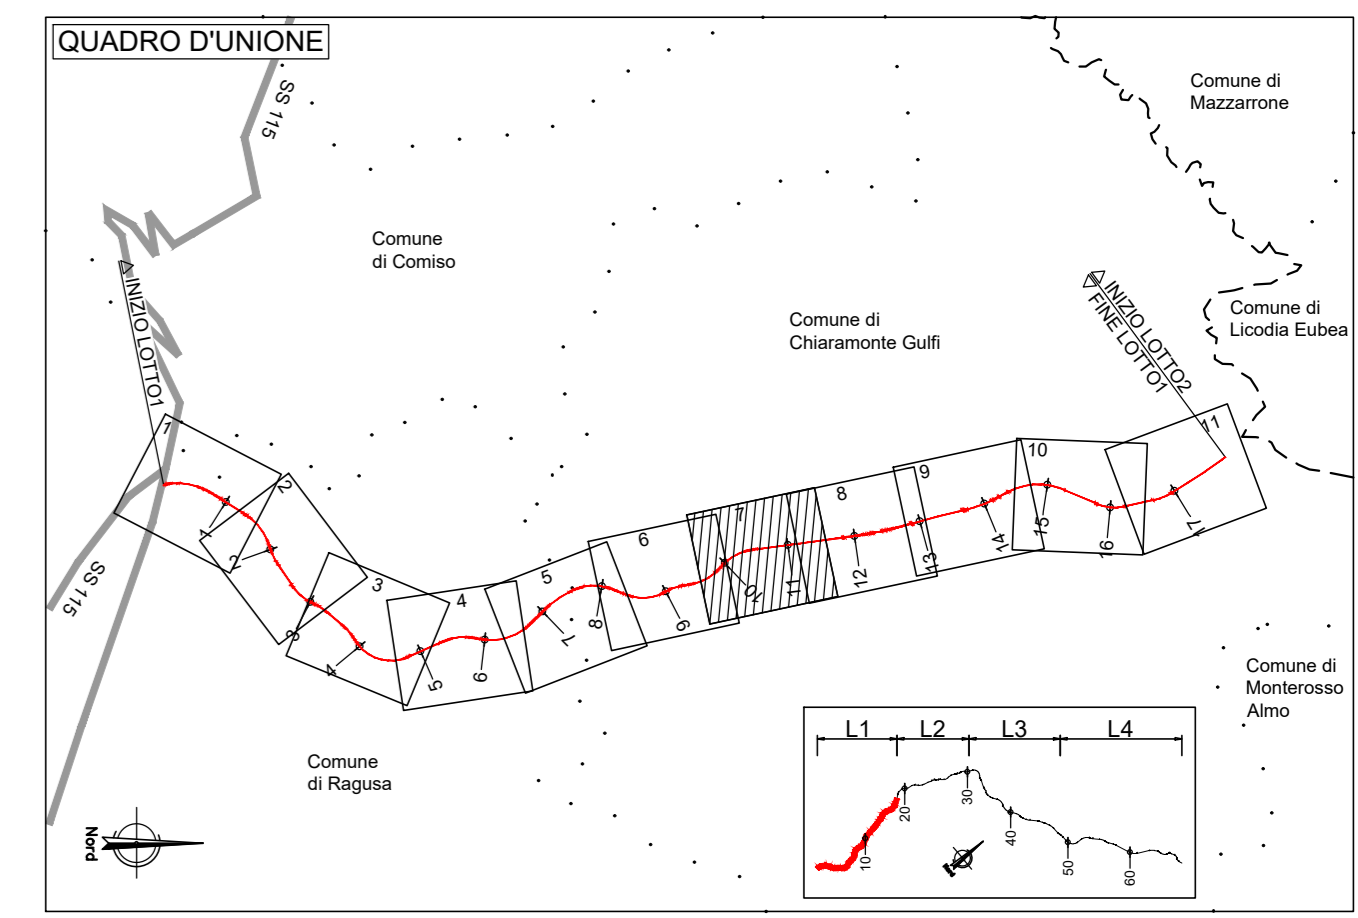


LEGGENDA UNITÀ LITOTECNICHE

Table with 2 columns: Litotecnica (e.g., Argilla, Sabbia) and its corresponding graphical symbol.

Table with 7 main columns: Progressiva litotecnica, Progressiva finale, Litotipo, Descrizione litotipo, Sondaggi, Mew e topografia, Misura piez. (m) dal p.c., Misura piez. (m) dal p.c. aggiornamento 2021, and Parameters (rho, cohesion, angle, permeability, modulus).

* In funzione del modello geotecnico da parte di progetto potranno utilizzarsi valori diversi dei parametri sopra indicati (sempre ripresi dai risultati di laboratorio).

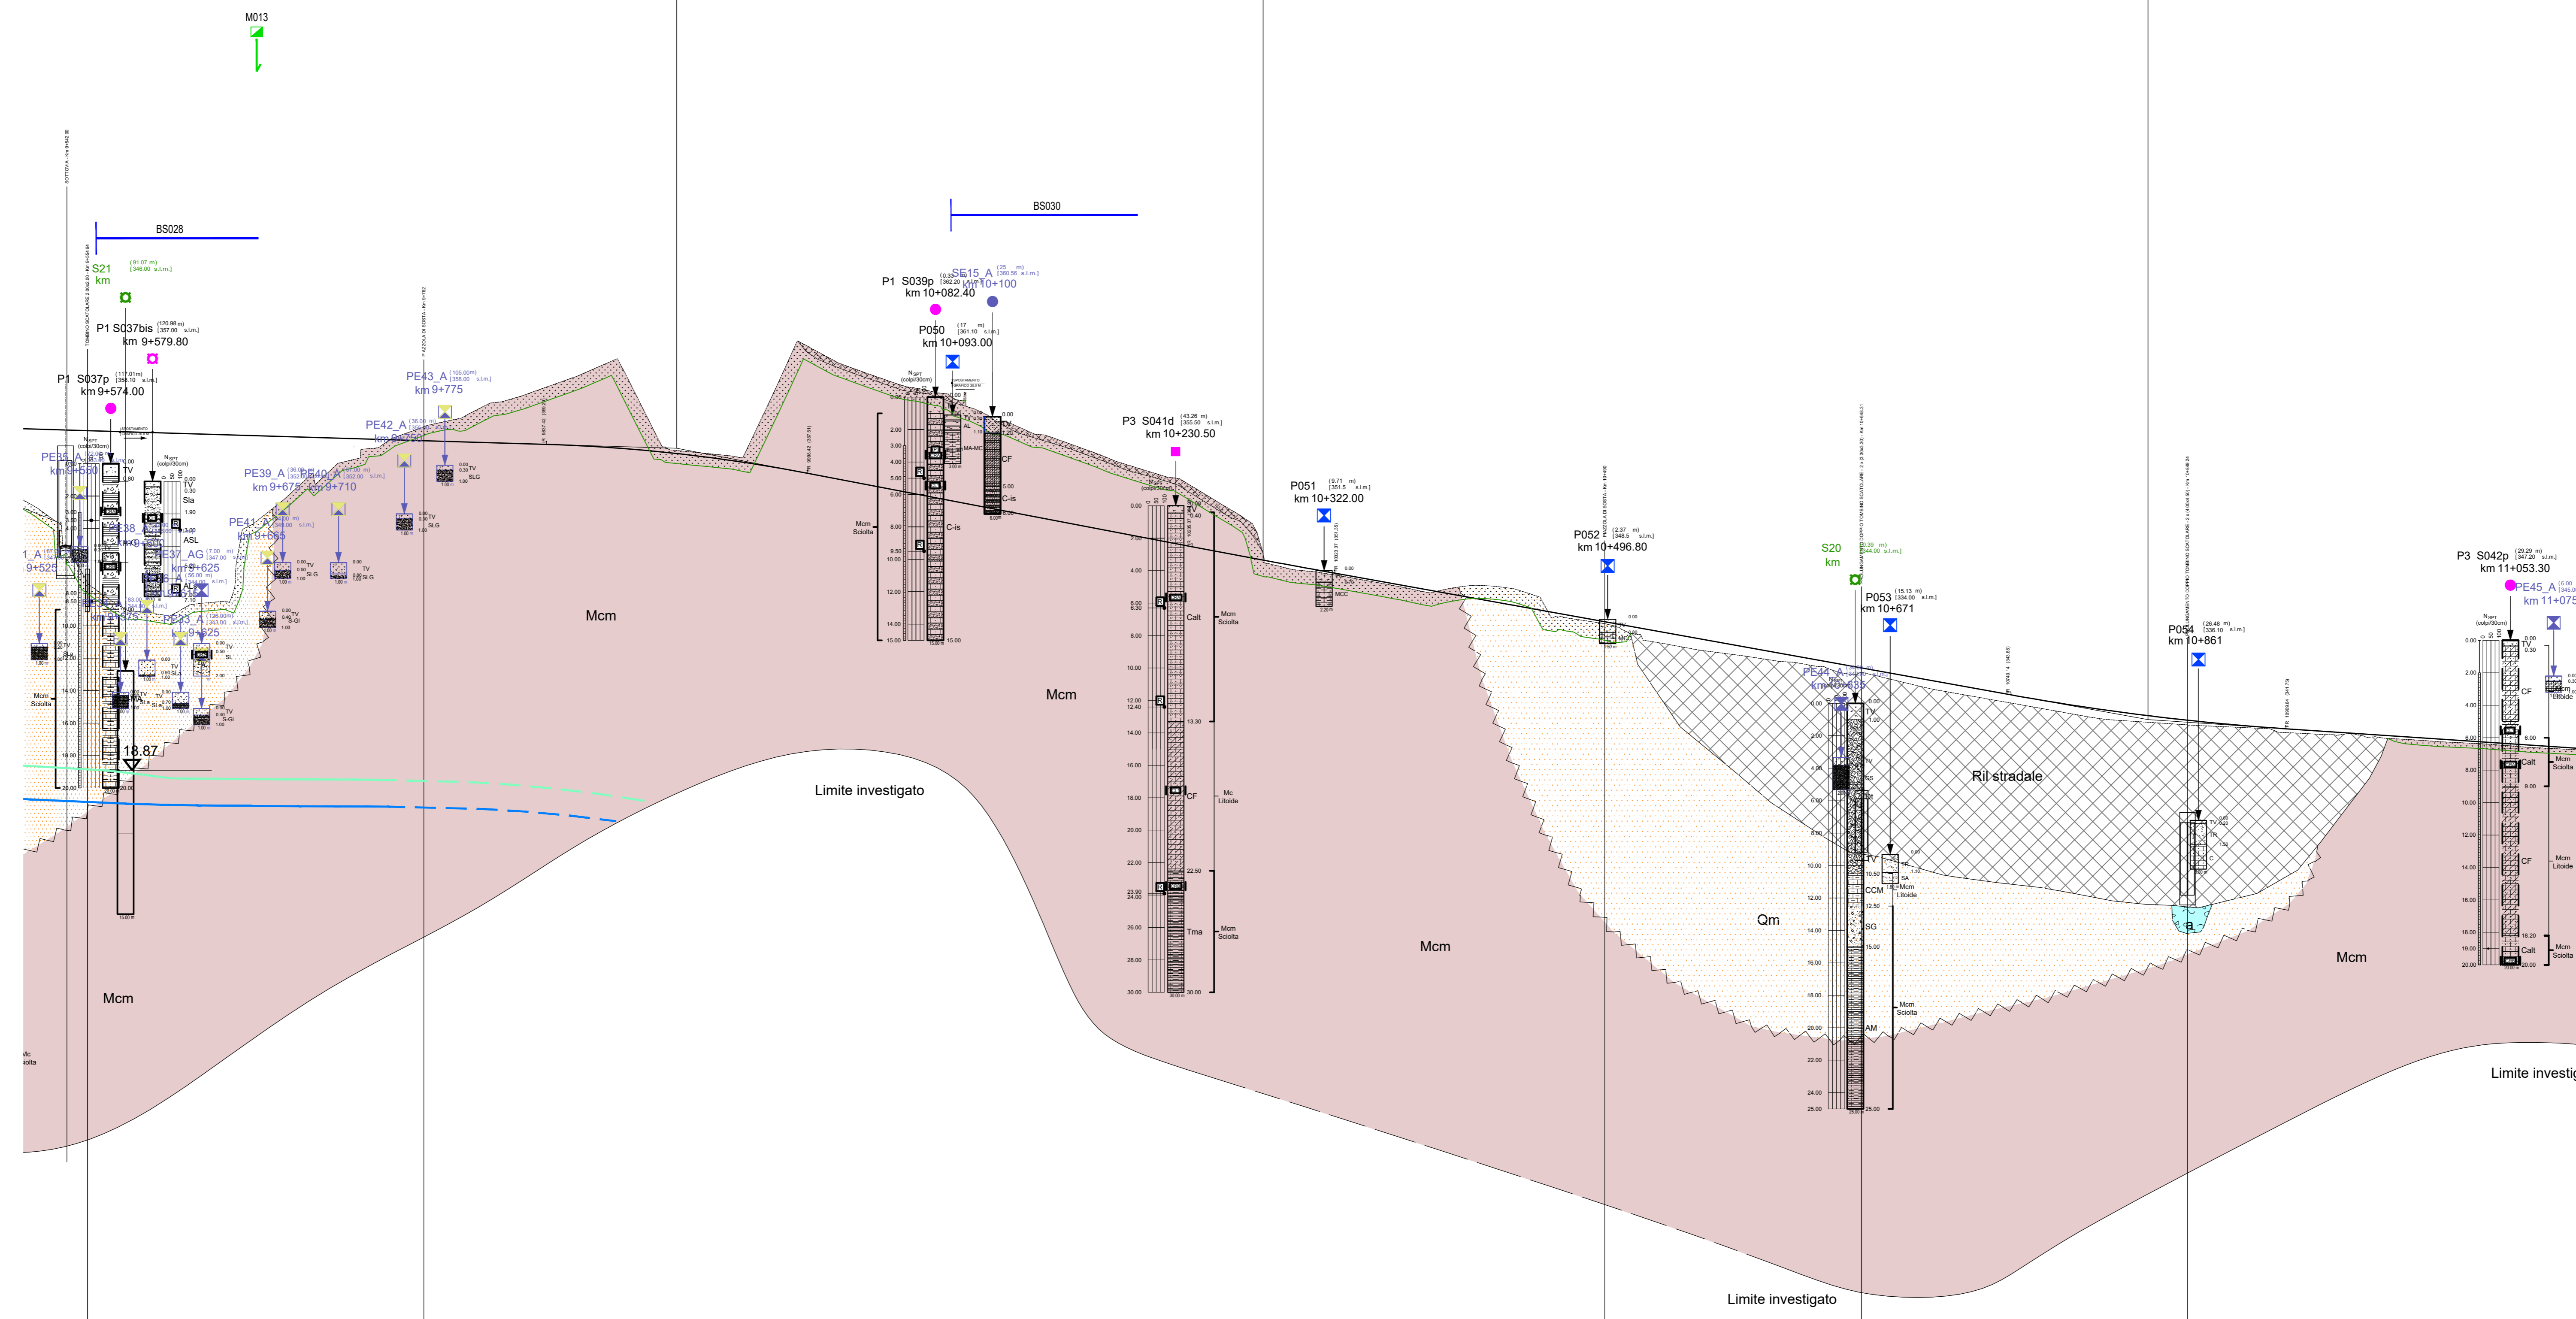

LEGGENDA FORMAZIONI: Table mapping terrain types (e.g., Terreni sabbiosi ghiaiosi) to their corresponding symbols.

LEGGENDA INDAGINI: Legend for investigation methods, including symbols for various types of boreholes and tests.

ITINERARIO RAGUSA-CATANIA: Project description and location details (Lotto 1 - Dallo svincolo n. 1 sulla S.S. 115).

PROGETTO ESECUTIVO: Project details including the client (ANAS), project manager (Sintagma), and various technical approvals.

Geotechnical data table with columns for distance (km), depth (m), and various soil parameters.

Table with project metadata including CODICE PROGETTO (LQ408Z E 2101), NOME FILE, REVISIONE (C), and SCALE (1:2000/200).