


PROFILO CARREGGIATA SX
ASSE CT-RG

Va 11
PROG 5172.08
Q 689.27

R	10000.00
T1	208.00
T2	208.21
F	2.10
SV	416.00
P1	-0.30000%
P2	-4.40000%
DP	-4.16000%

← RAGUSA
← DIREZIONE DI MARCIA

CATANIA →

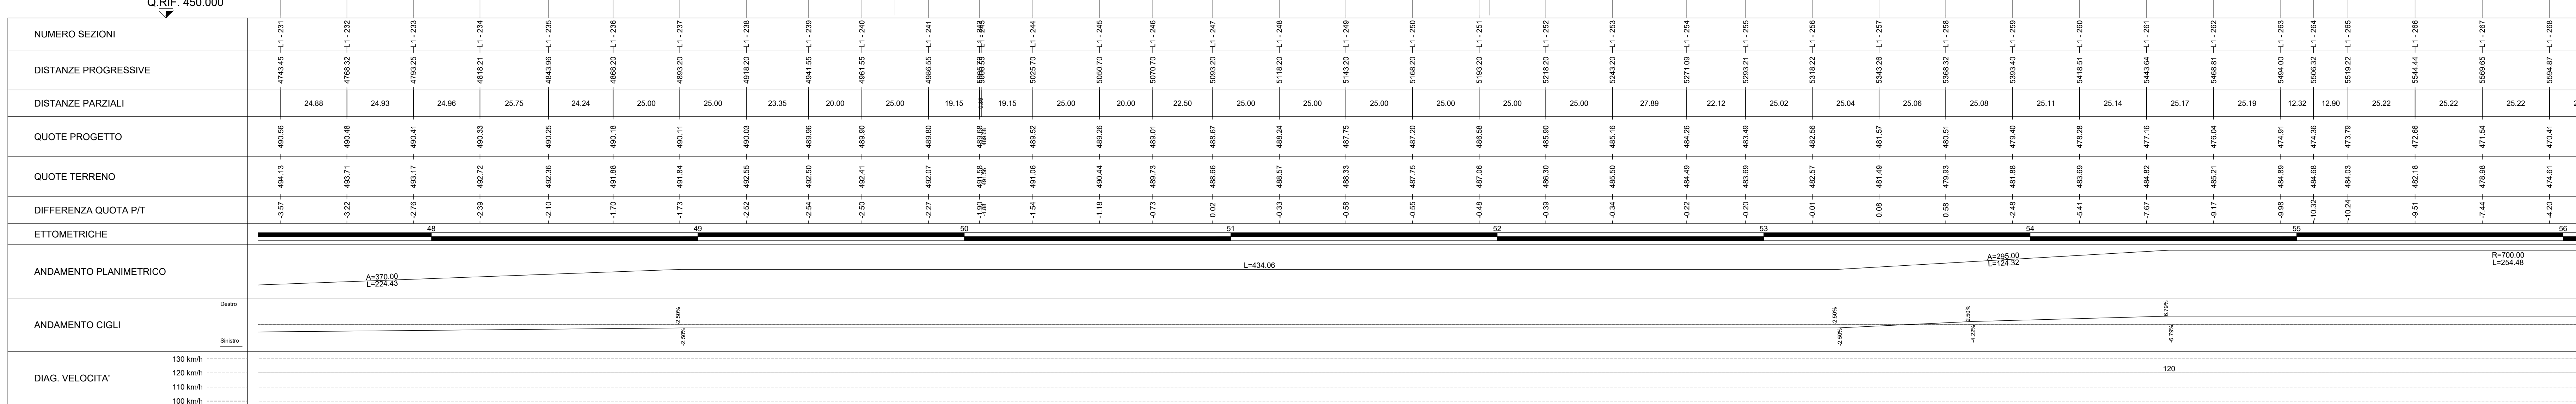

REV.	DESCRIZIONE	DATA	REDATTO	VERIFICATO	APPROVATO
------	-------------	------	---------	------------	-----------