


RAGUSA

CATANIA

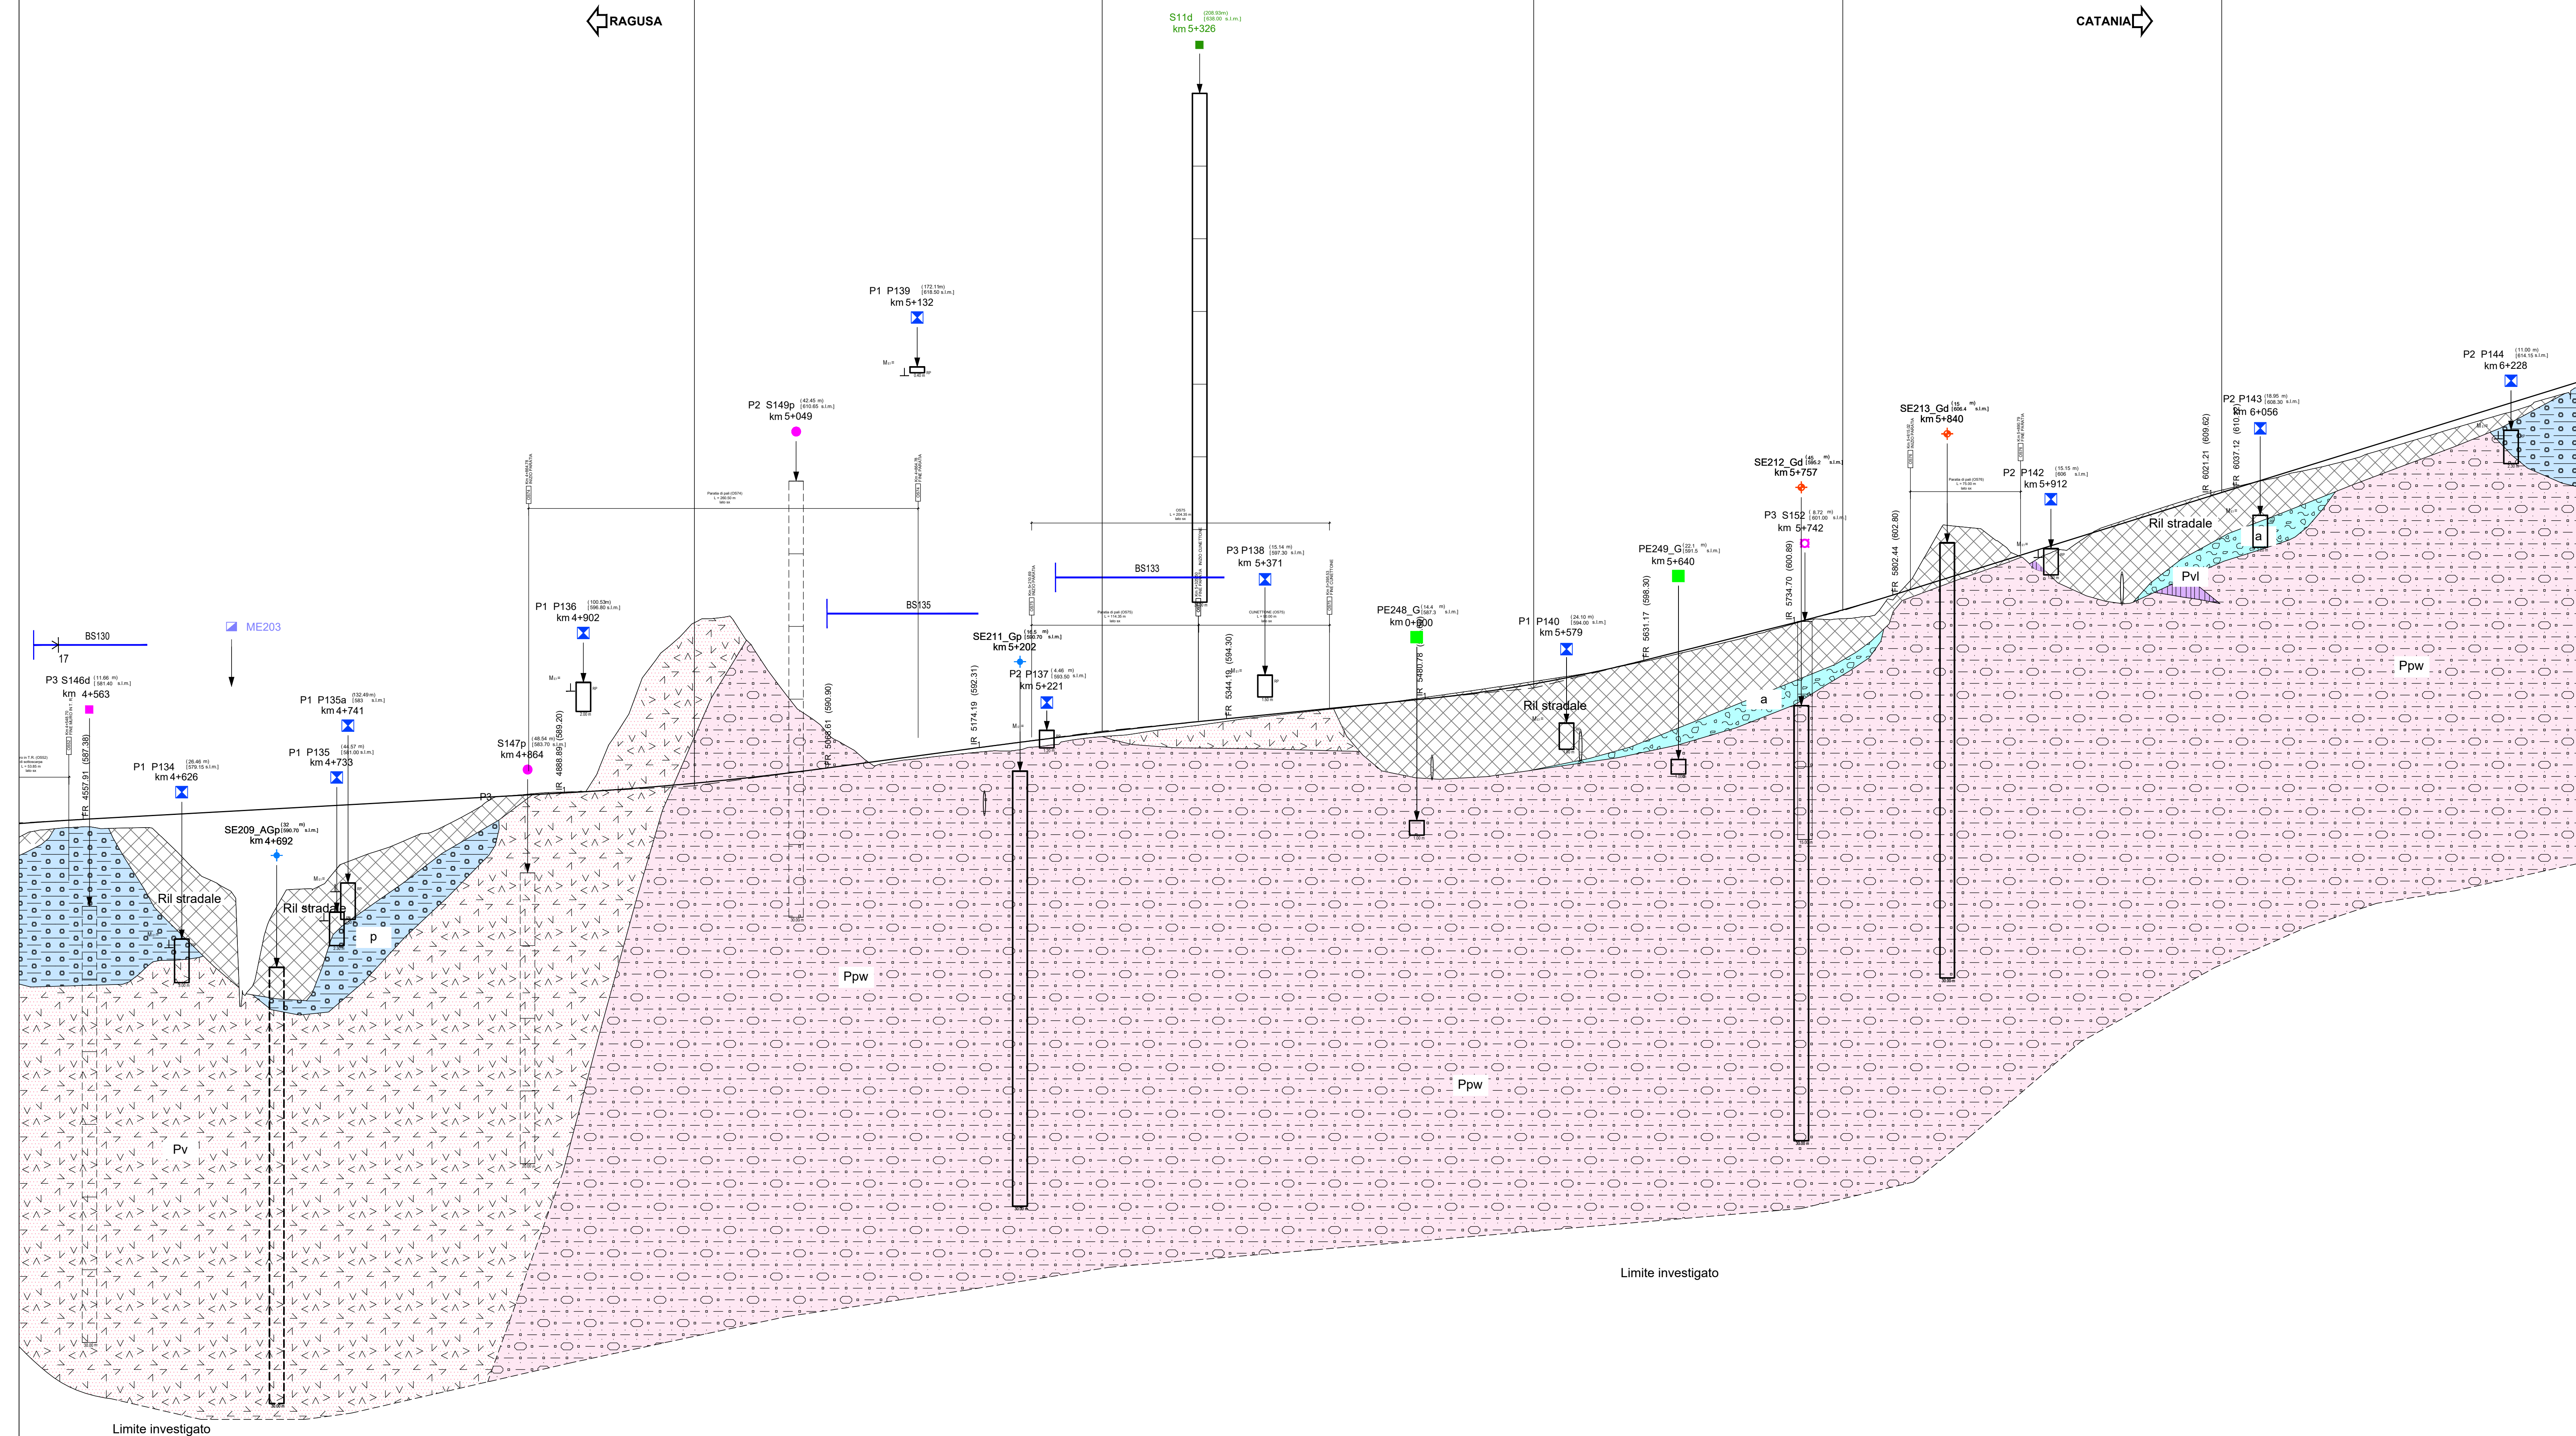


LEGENDA: Symbols and descriptions for geological units, borehole types, and other features.

CAMPAGNA INDAGINI PROGETTO PRELIMINARE: Legend for preliminary investigation symbols and methods.

CAMPAGNA INDAGINI PROGETTO ESECUTIVO: Legend for execution investigation symbols and methods.

SCHEMA GRAFICO SONDAGGI E POZZETTI: Diagrams showing borehole and well layouts with dimensions and labels.

LOTTO 3 Asse SX (CT-RG)

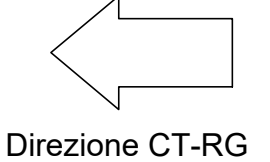

Direzione CT-RG

Altezza 1: 200

Lunghezze 1: 2000

Table with columns for NUMERO SEZIONI, DISTANZE PROGRESSIVE, DISTANZE PARZIALI, QUOTE PROGETTO, QUOTE TERRENO, DIFFERENZA QUOTA PIT, ETOMETRICHE, ANDAMENTO PLANIMETRICO, ANDAMENTO CIGLI, and DIAG. VELOCITA'. Includes a vertical profile graph with elevation (Q.RIF. 510.00) and horizontal distance.

Sanas GRUPPO FS ITALIANE logo and project information: Direzione Progettazione e Realizzazione Lavori, ITINERARIO RAGUSA-CATANIA.

PROGETTO ESECUTIVO cod. PA897

PROGETTAZIONE: ATI SINTAGMA - GP INGEGNERIA - COOPROGETTI-GDG - ICARIA - OMNISERVICE

Table listing project management roles and names, including the project manager and various technical staff.

Il COORDINATORE PER LA SICUREZZA IN FASE DI PROGETTAZIONE: Dott. Ing. Filippo Panbaccio

Il RESPONSABILE DEL PROCEDIMENTO: Dott. Ing. Luigi Mupo

Table with columns for CODICE PROGETTO, NOME FILE, REVISIONE, and SCALE: containing project identification and scale information.