

LEGENDA UNITÀ GEOTECNICHE. Table listing various geological units (R, TR, ec, etc.) with their corresponding symbols and descriptions.

LEGENDA INDAGINI. Table defining symbols for different types of investigations (S, SEn, etc.) and their corresponding descriptions.

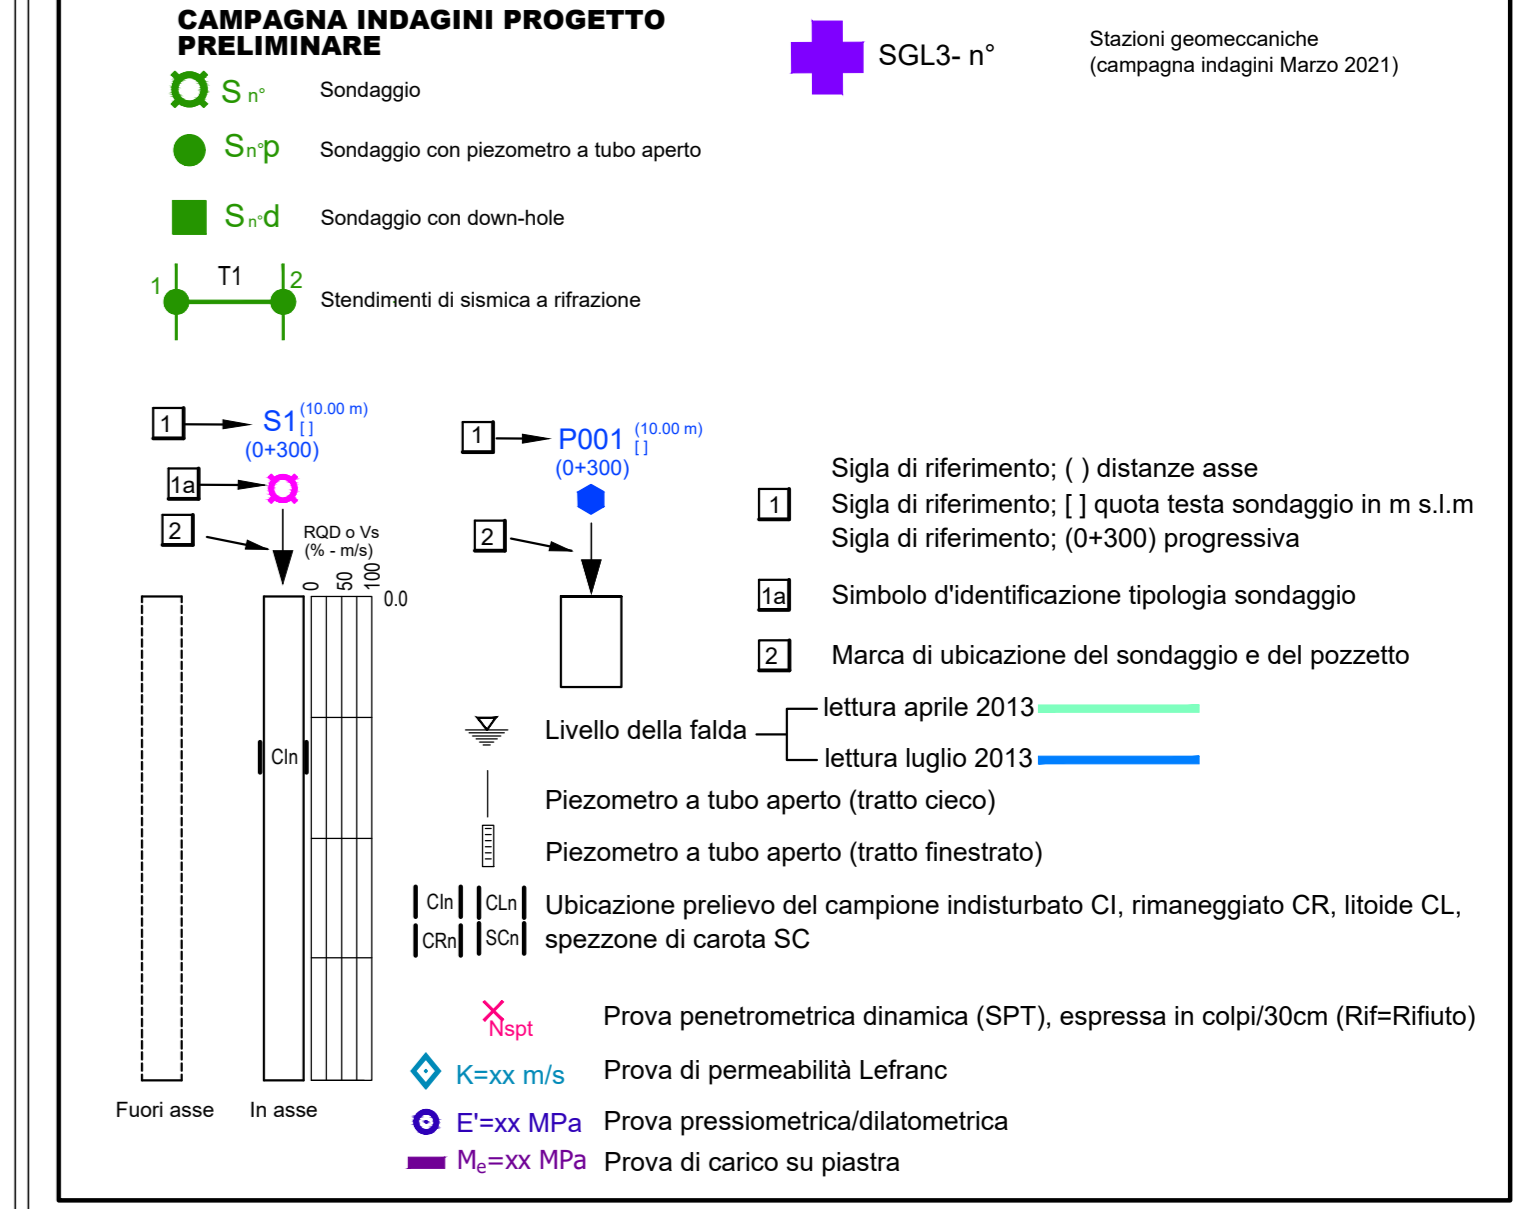
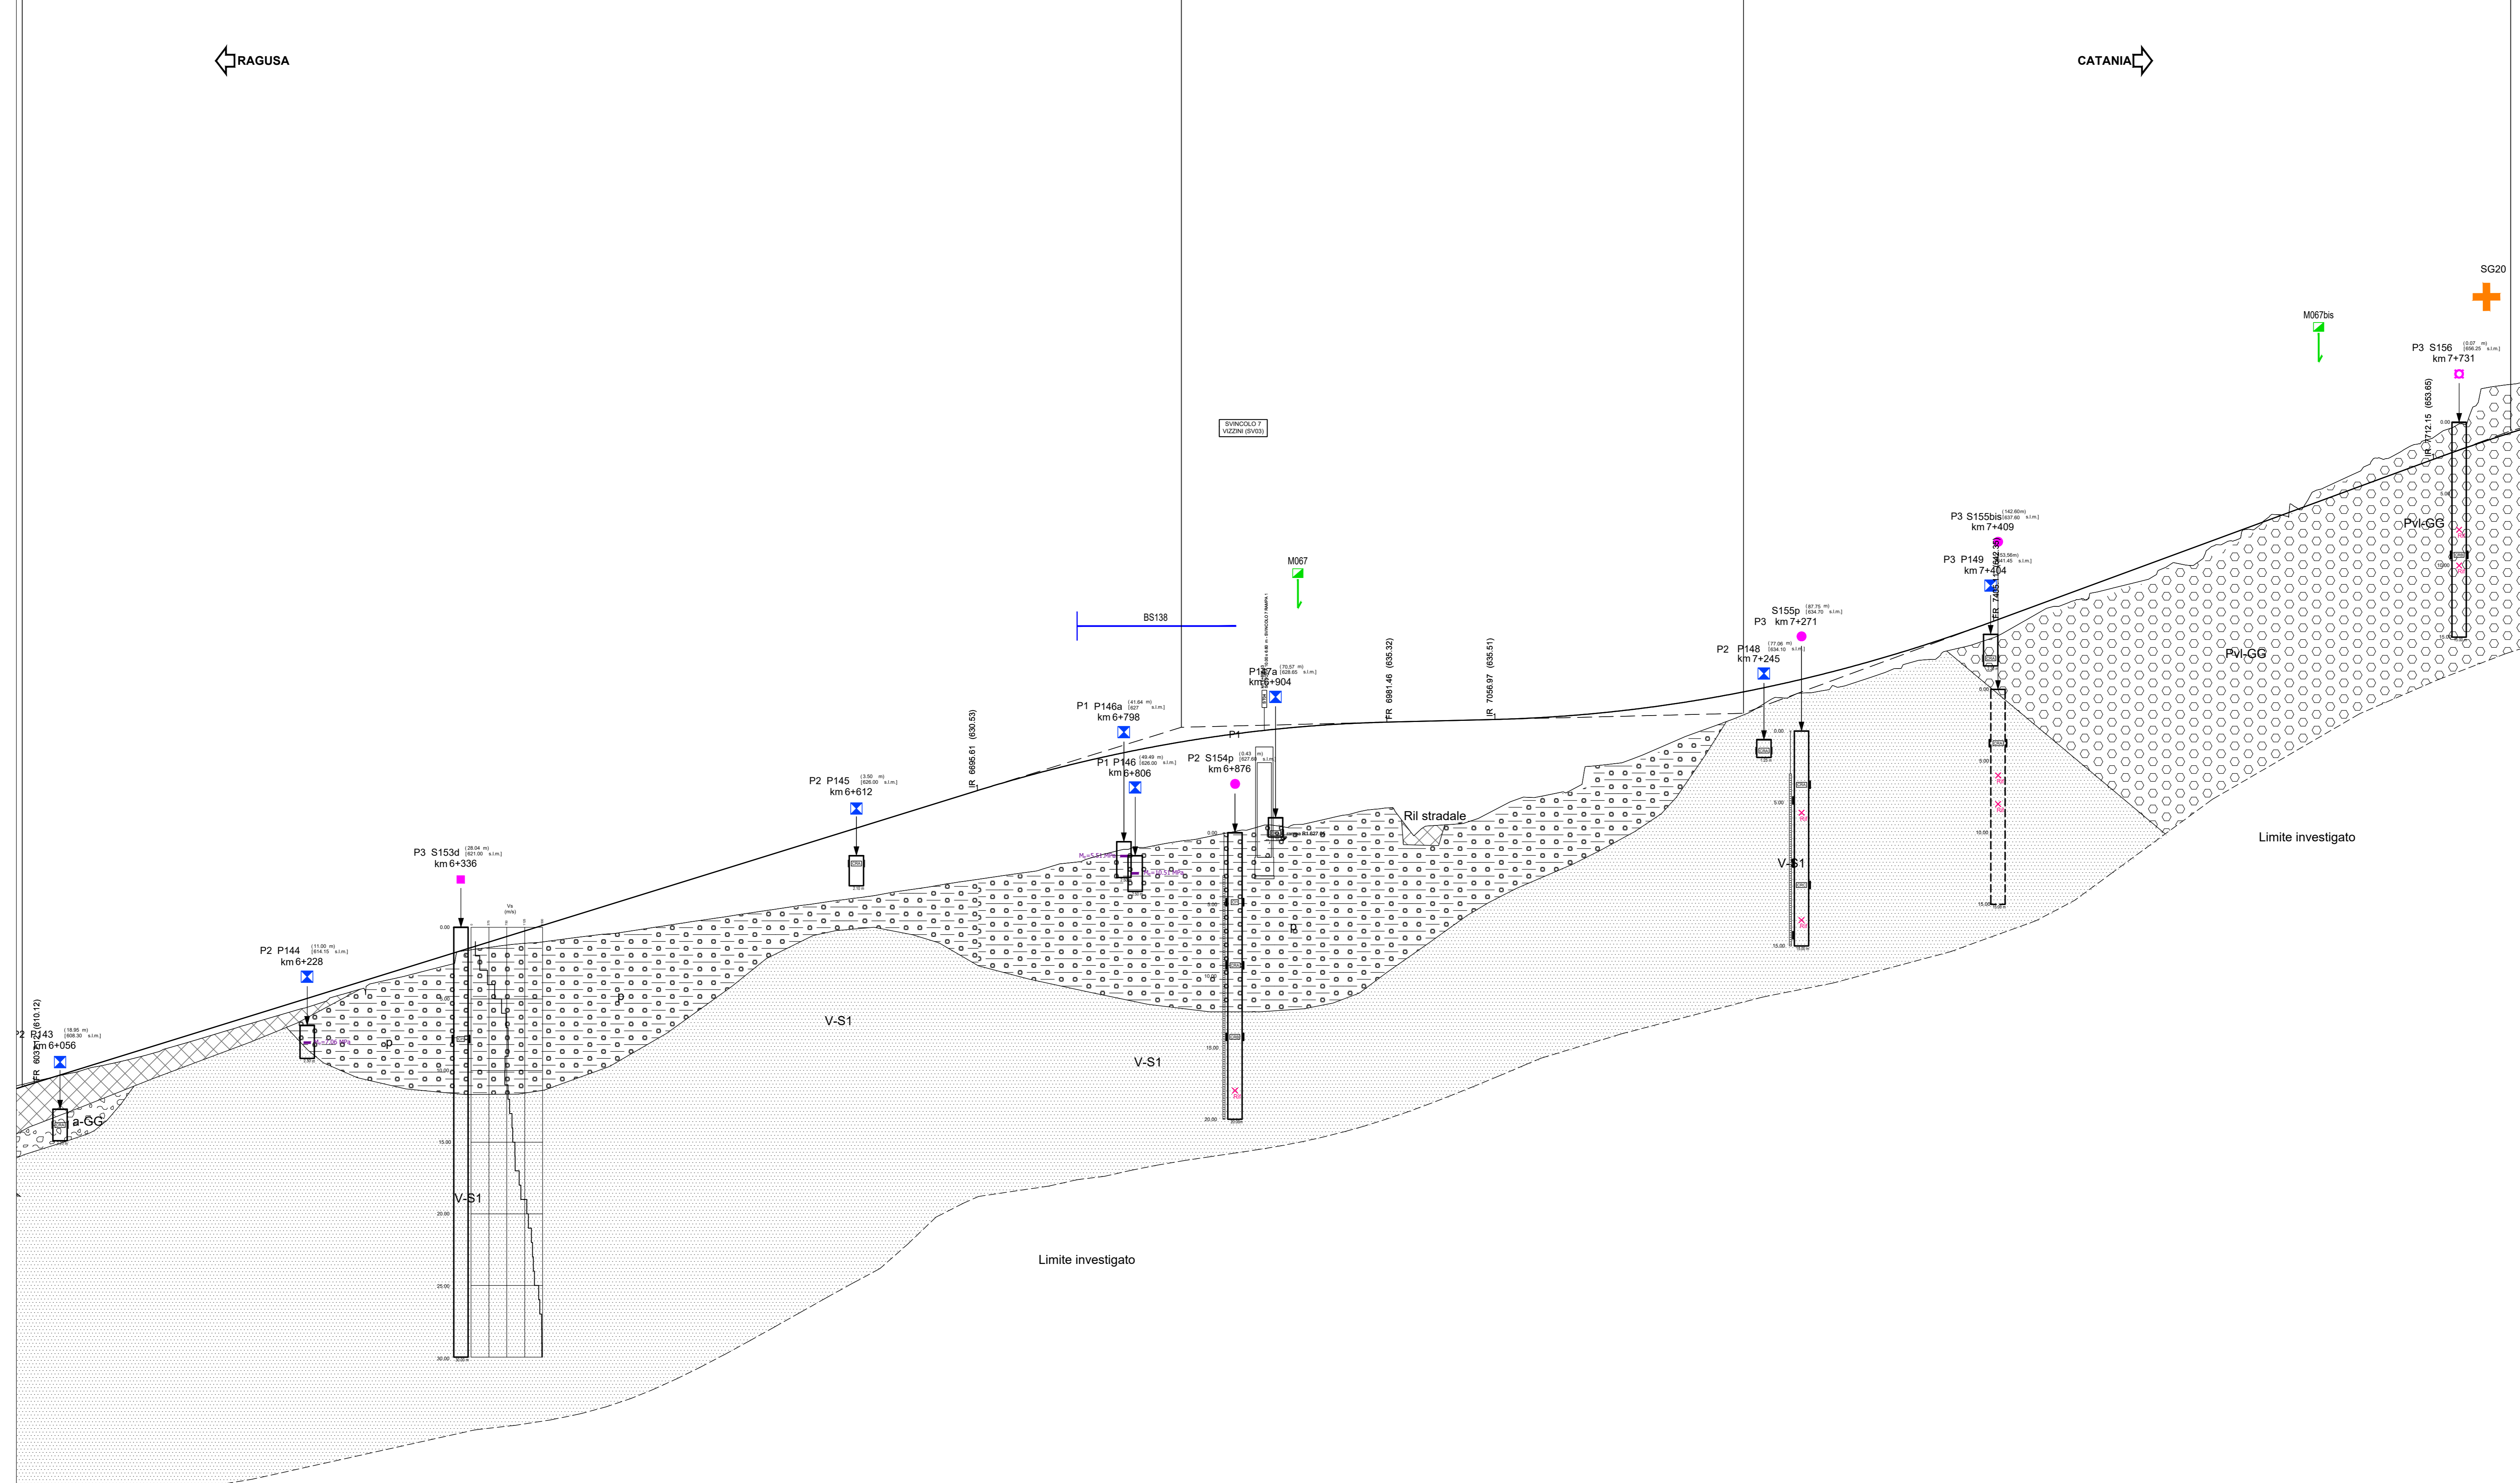


Table with 10 columns: Unità geotecnica, litologia, gamma (gamma), density (rho), SPT (N60), GSI (+), alpha (alpha), psi (psi), E (MPa), and OCR. It lists properties for various geological units like TR, ec, etc.

Main data table for the geotechnical profile. Columns include: NUMERO SEZIONI (315), DISTANZE PROGRESSIVE, DISTANZE PARZIALI, QUOTE PROGETTO, QUOTE TERRENO, DIFFERENZA QUOTA P/V, ETTOMETRICHE, ANDAMENTO PLANIMETRICO, ANDAMENTO CIGLI, and DIAG. VELOCITA'. It contains numerical data for each section along the profile.

LOTTO 3 Asse SX (CT-RG) Direzione CT-RG

Project information block including: ITINERARIO RAGUSA-CATANIA, Direzione Progettazione e Realizzazione Lavori, PROJECT EXECUTIVE (PA897), PROJECT DESIGNER (ATI SINTAGMA-GP INGEGNERIA-COOPROGETTI-GDG-ICARIA-OMNISERVICE), and GEOTECHNICAL profile details.