


Table with 42 columns (sections) and 5 rows: QUOTE TERRENO, QUOTE PROGETTO, DIFFERENZA DI QUOTA, DISTANZE PARZIALI, DISTANZE PROGRESSIVE. Values range from -0.000 to -5.137.

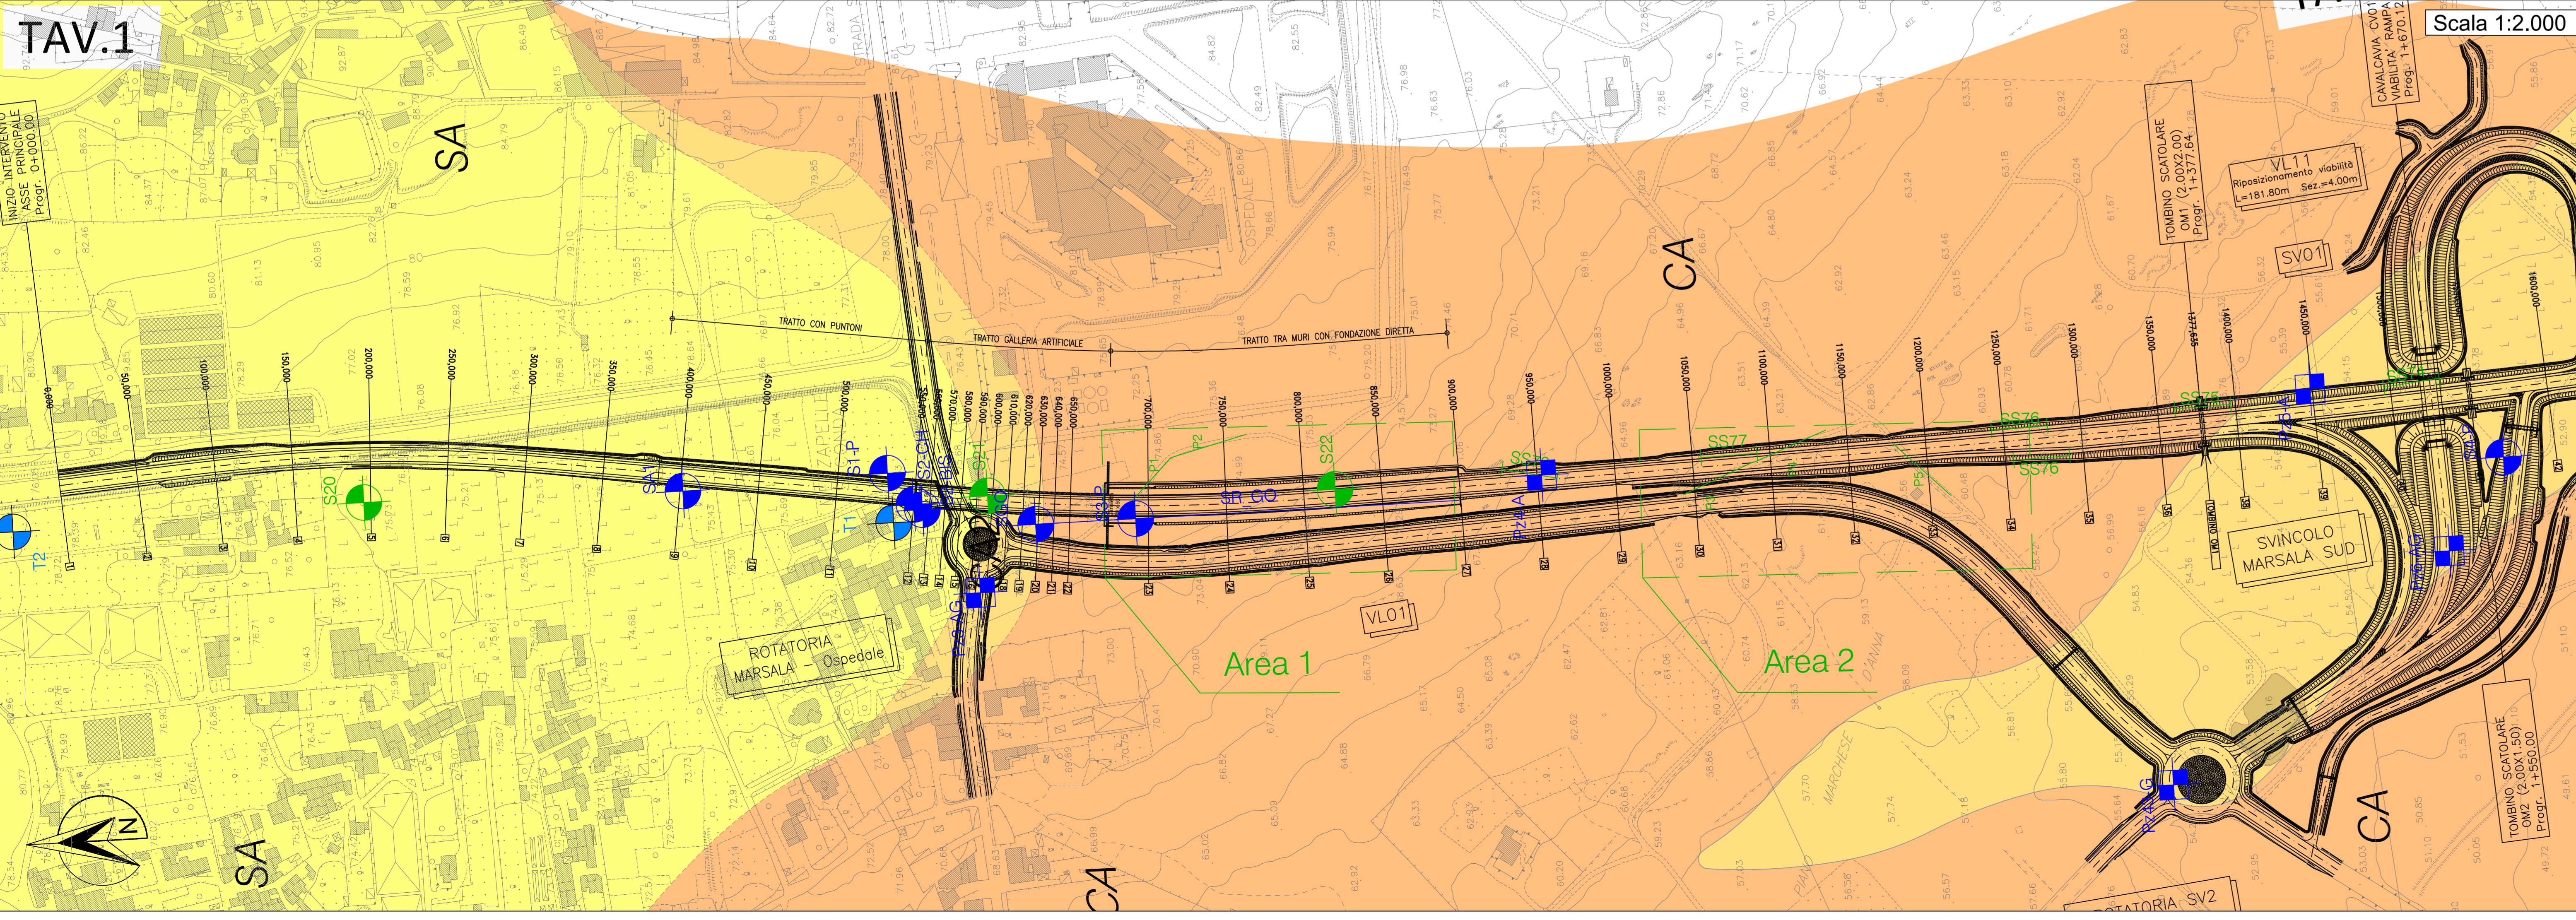

Geological and geomorphological report section. Includes: LEGENDA GEOLOGICA-GEOMORFOLOGICA, INDAGINI GEOLOGICHE E GEOTECNICHE (2003, 2012, 2021-2022), CAMPAIGNA INDAGINI 2012, CAMPAIGNA INDAGINI 2021-2022, and KEY PLAN. Contains detailed descriptions of soil types and investigation methods.

Project information block. Includes: ANAS logo, Direzione Progettazione e Realizzazione Lavori, ITINERARIO TRAPANI - MAZARA DEL VALLO, PROGETTO DEFINITIVO, COD. PA757, and a table for project details (PROGETTO, ANNO, REVISIONE, SCALA).