
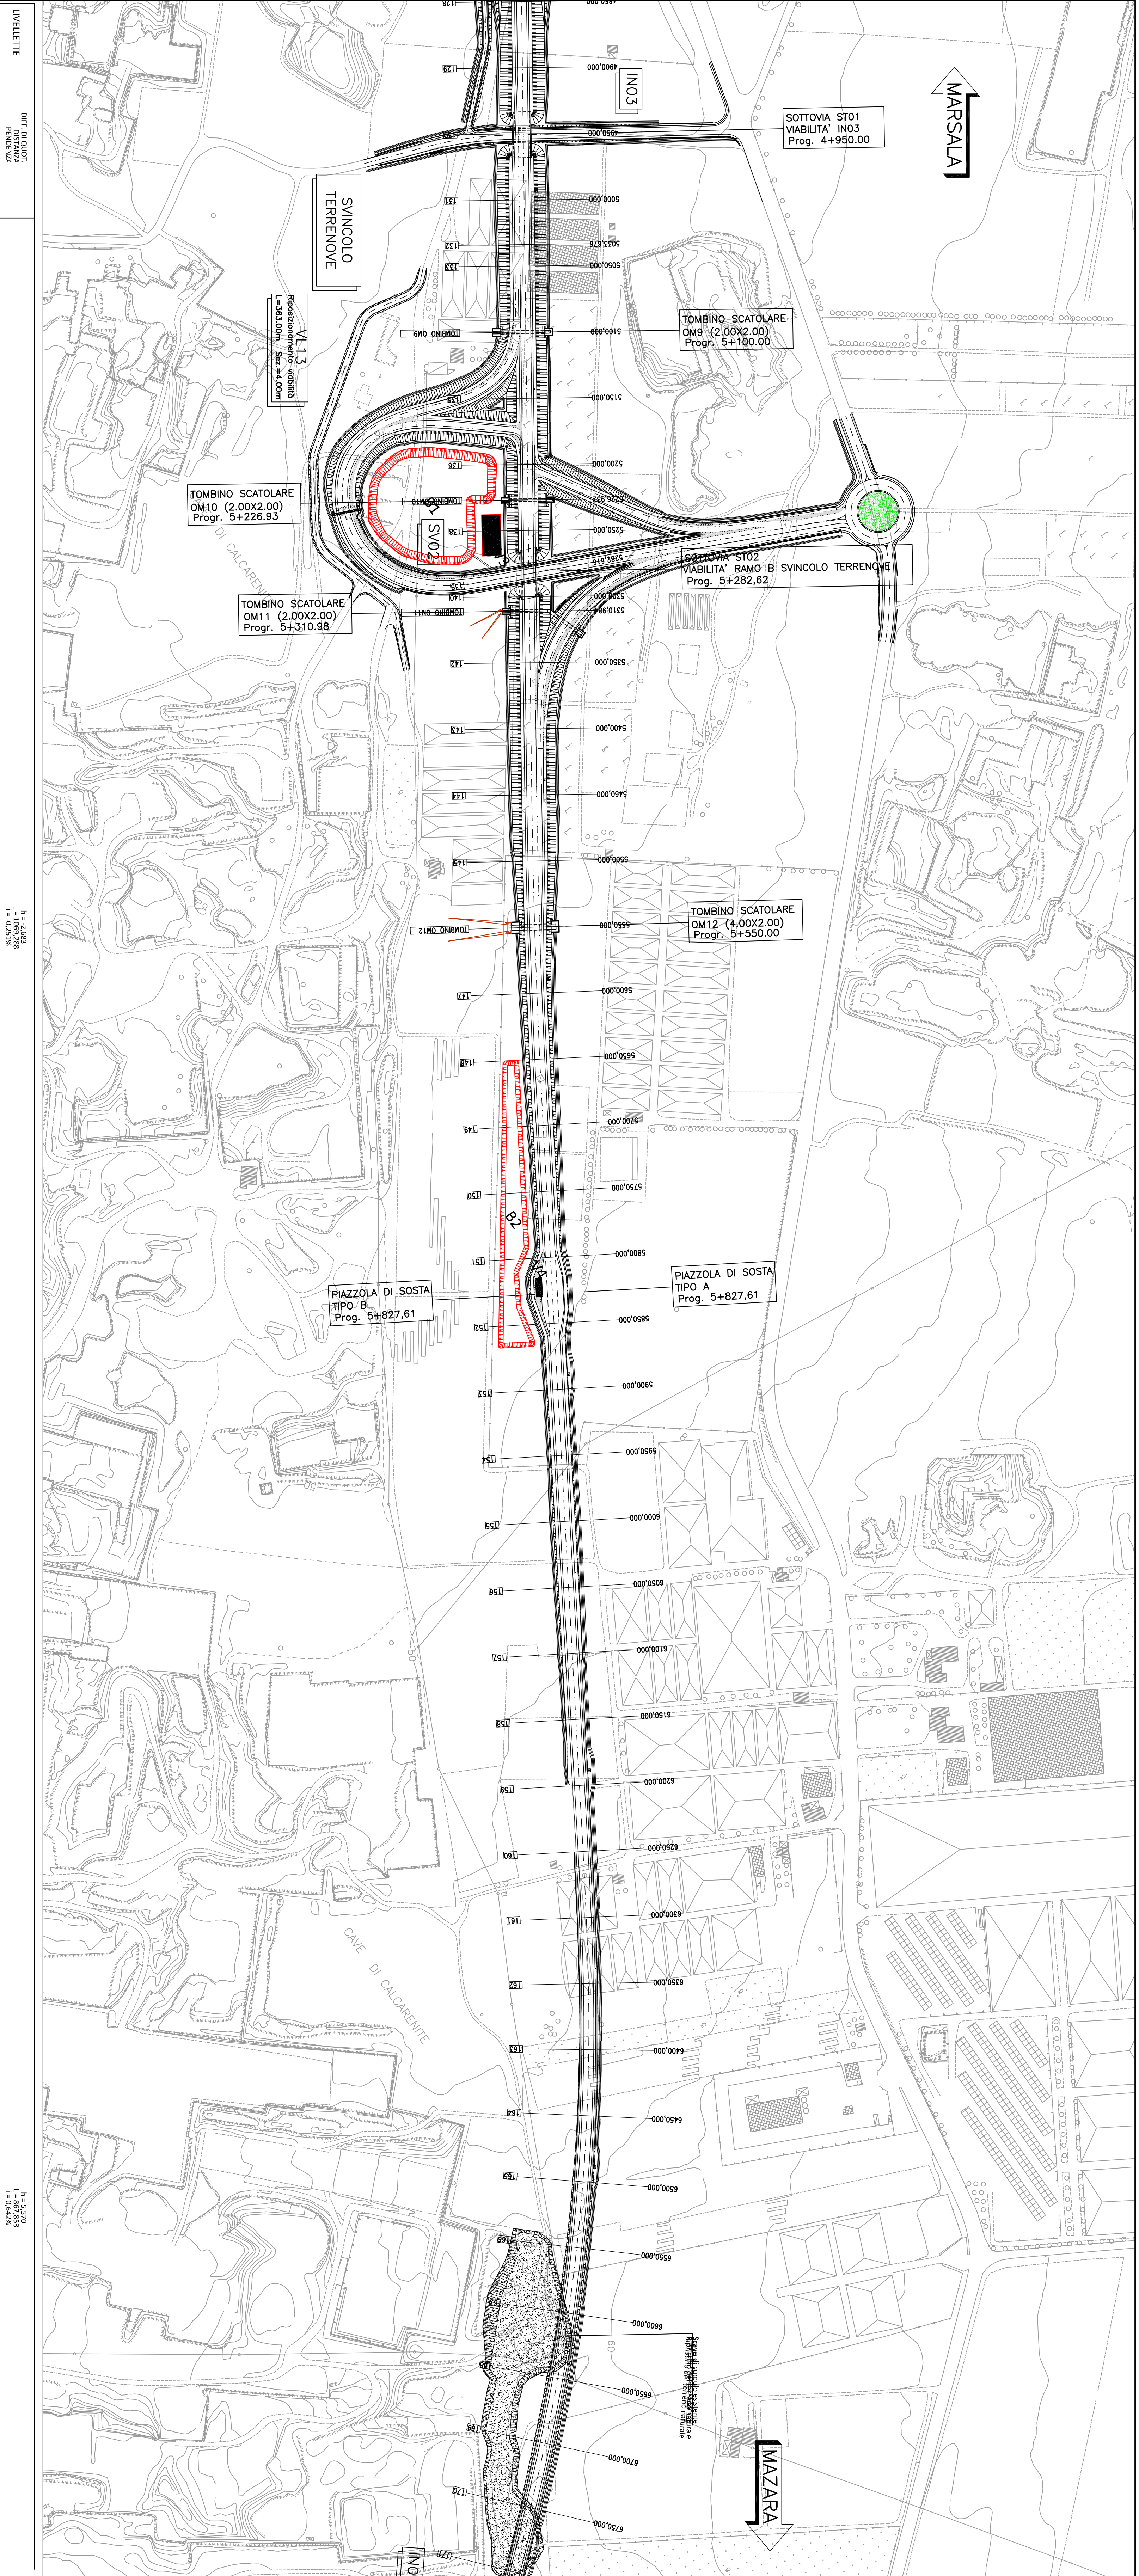


QUADRO DI UNIONE

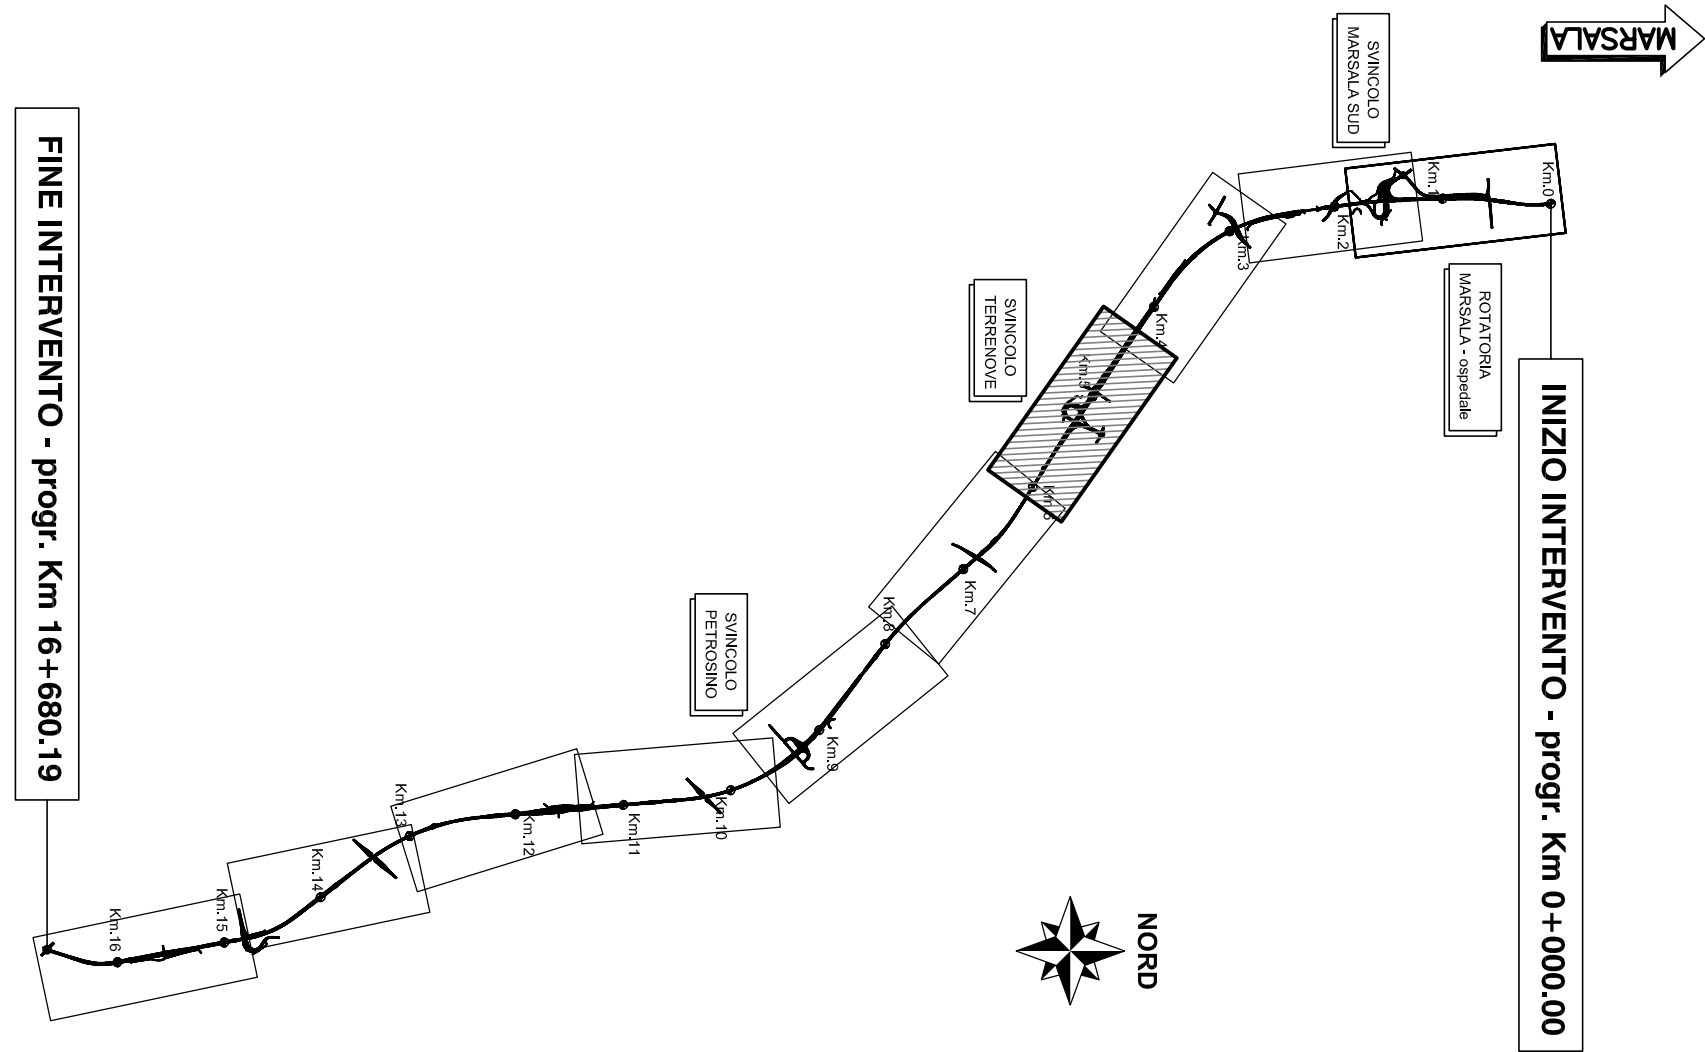

