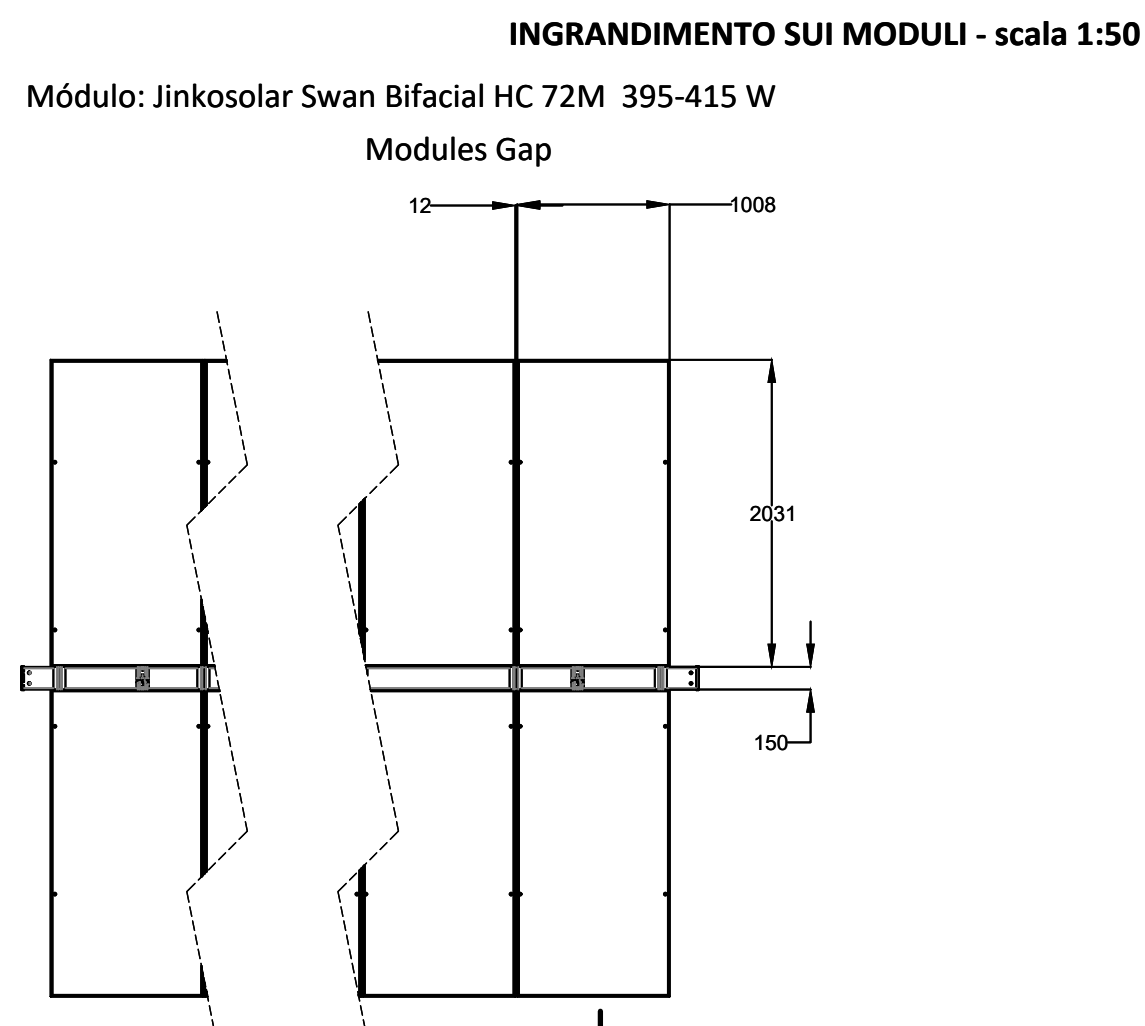
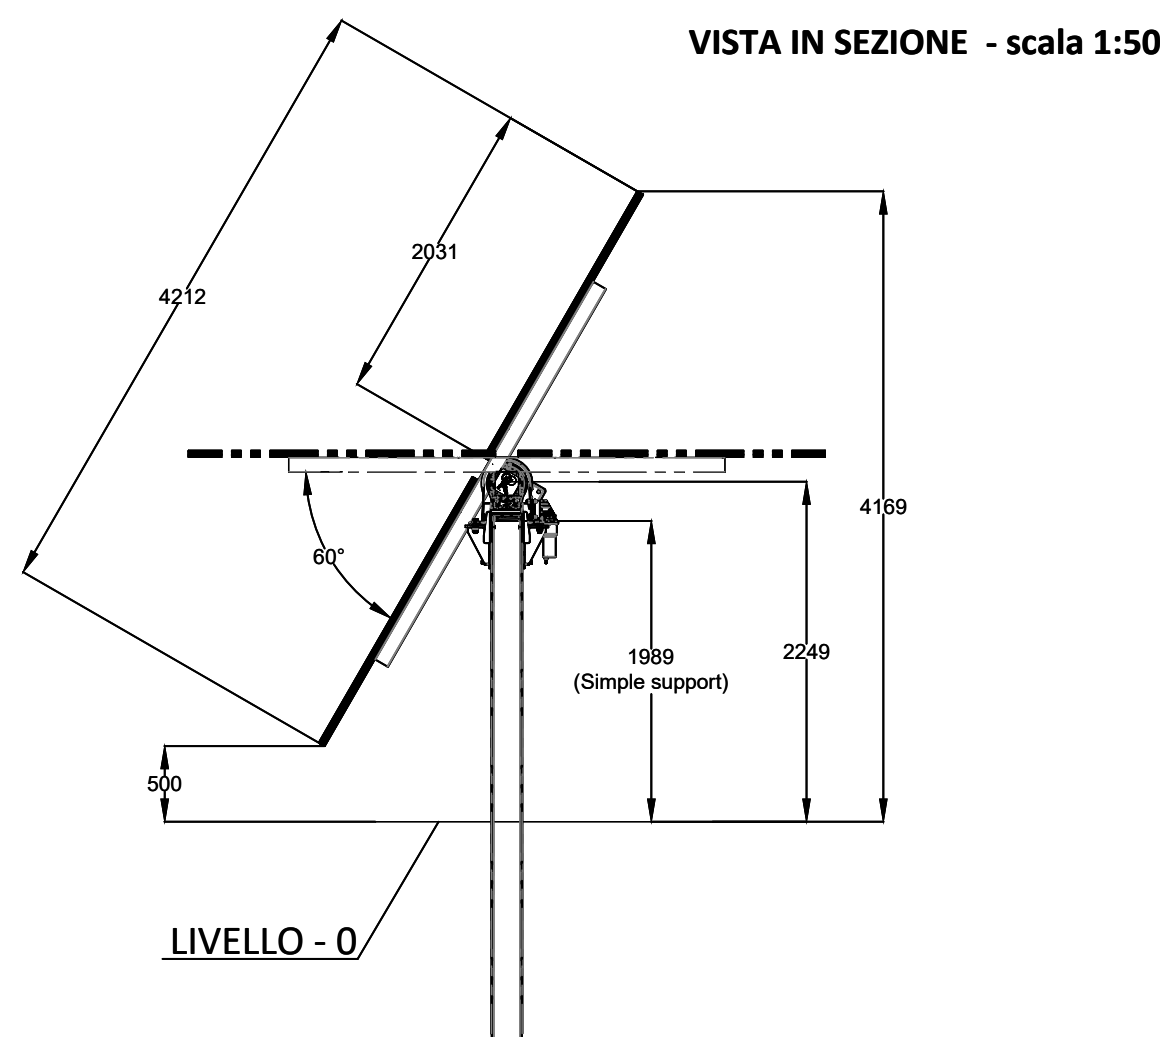
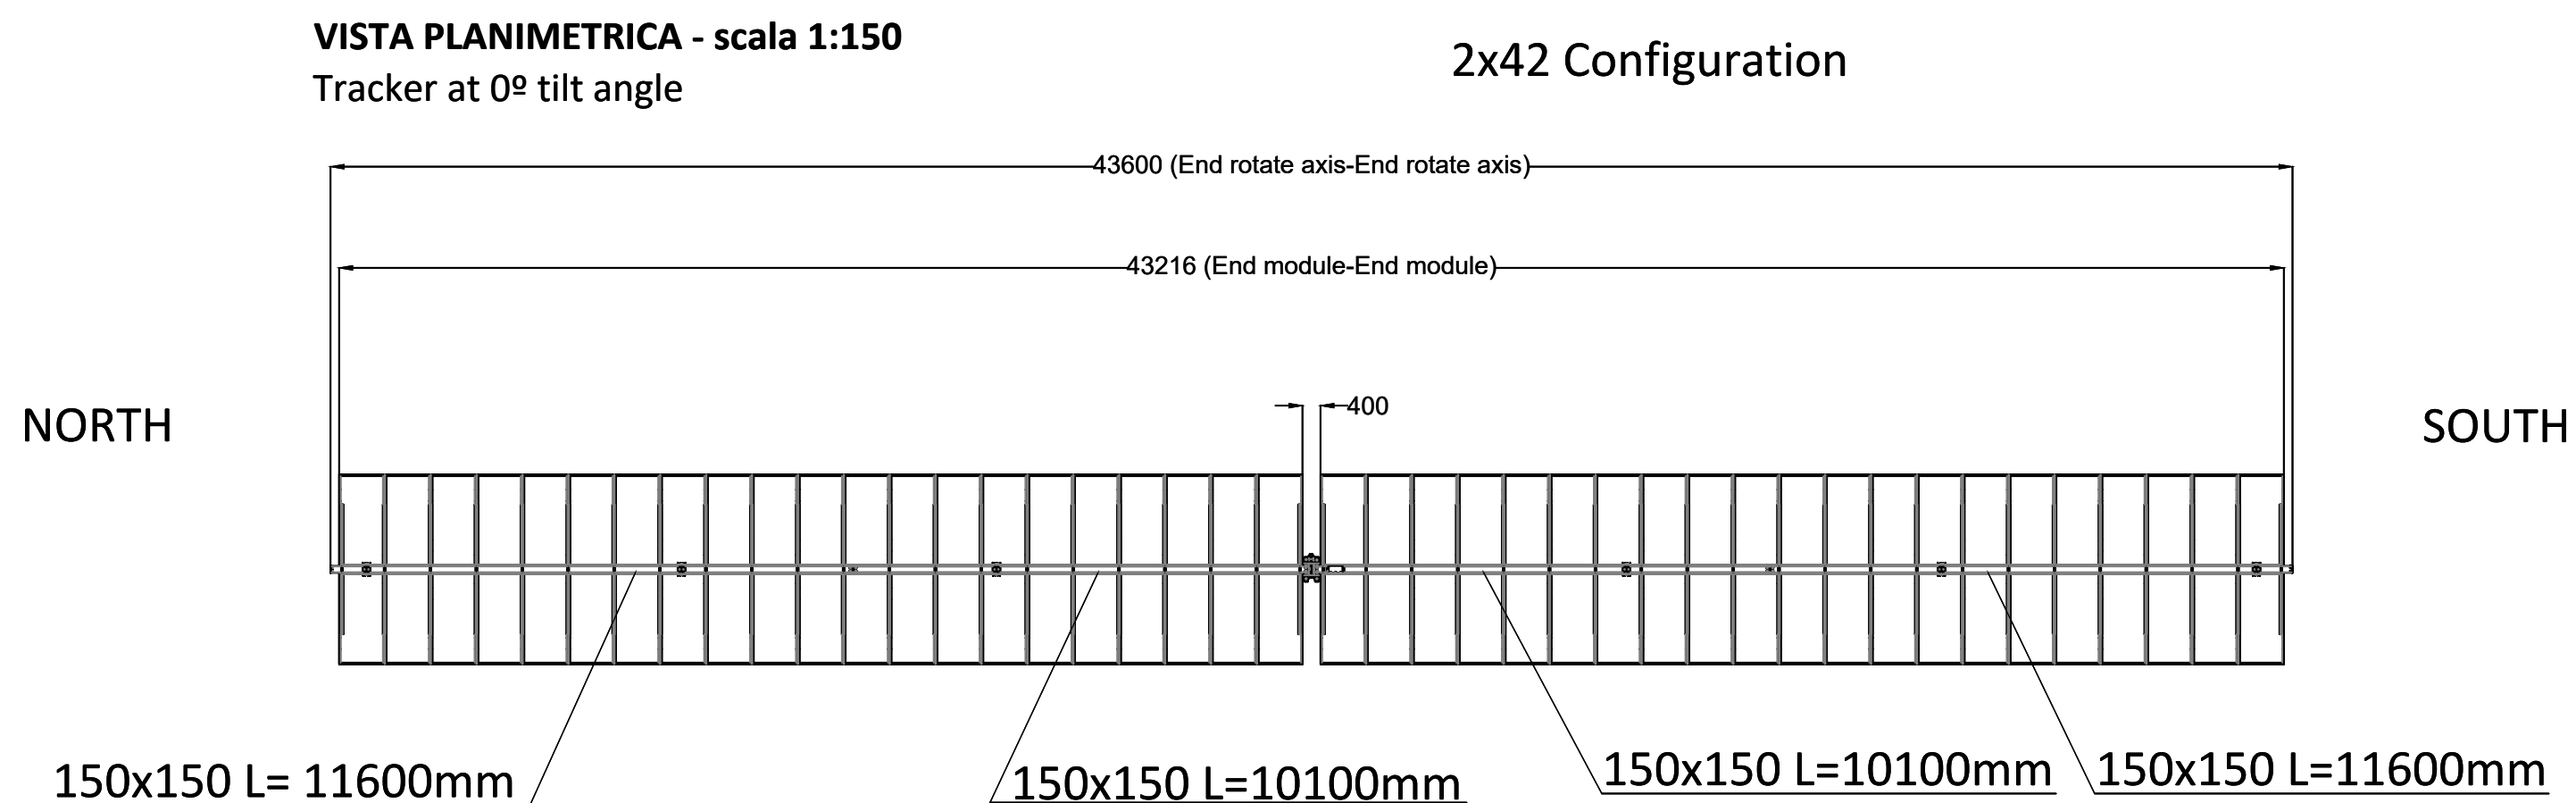
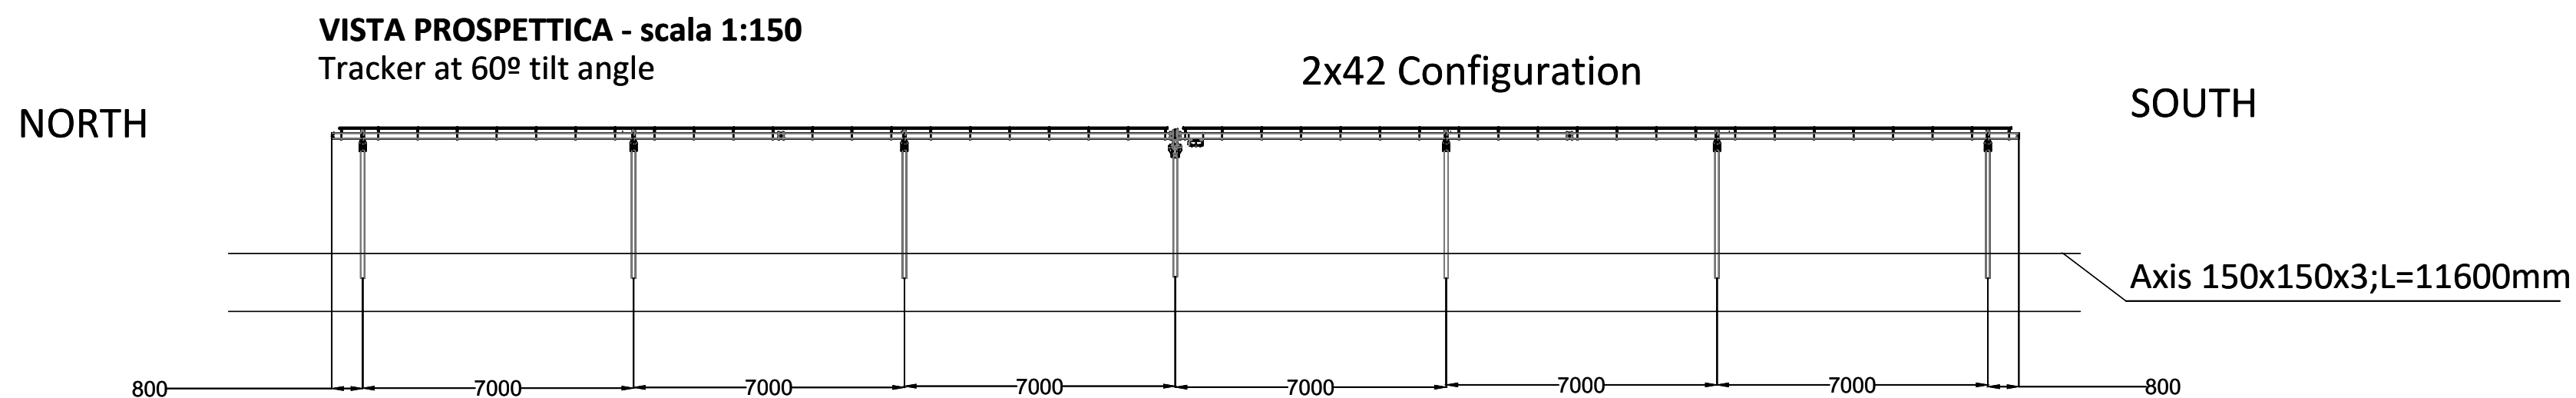


[illegible]

Tracker at 60° tilt angle

2x28 Configuration

NORTH

SOUTH

Axis 150x150x3;L=11600mm

Tracker at 0° tilt angle

2x28 Configuration

NORTH

SOUTH

150x150 L= 8800mm

150x150 L=6500mm

150x150 L=6500mm

150x150 L=8800mm

A diagram showing a horizontal line representing a bus. On the left end, there is a vertical tick mark labeled '12'. On the right end, there is a vertical tick mark labeled '1008'. Between these two marks, there are two arrows pointing towards each other, indicating a specific segment or operation within the bus.

LIVELLO - 0,

[illegible]