
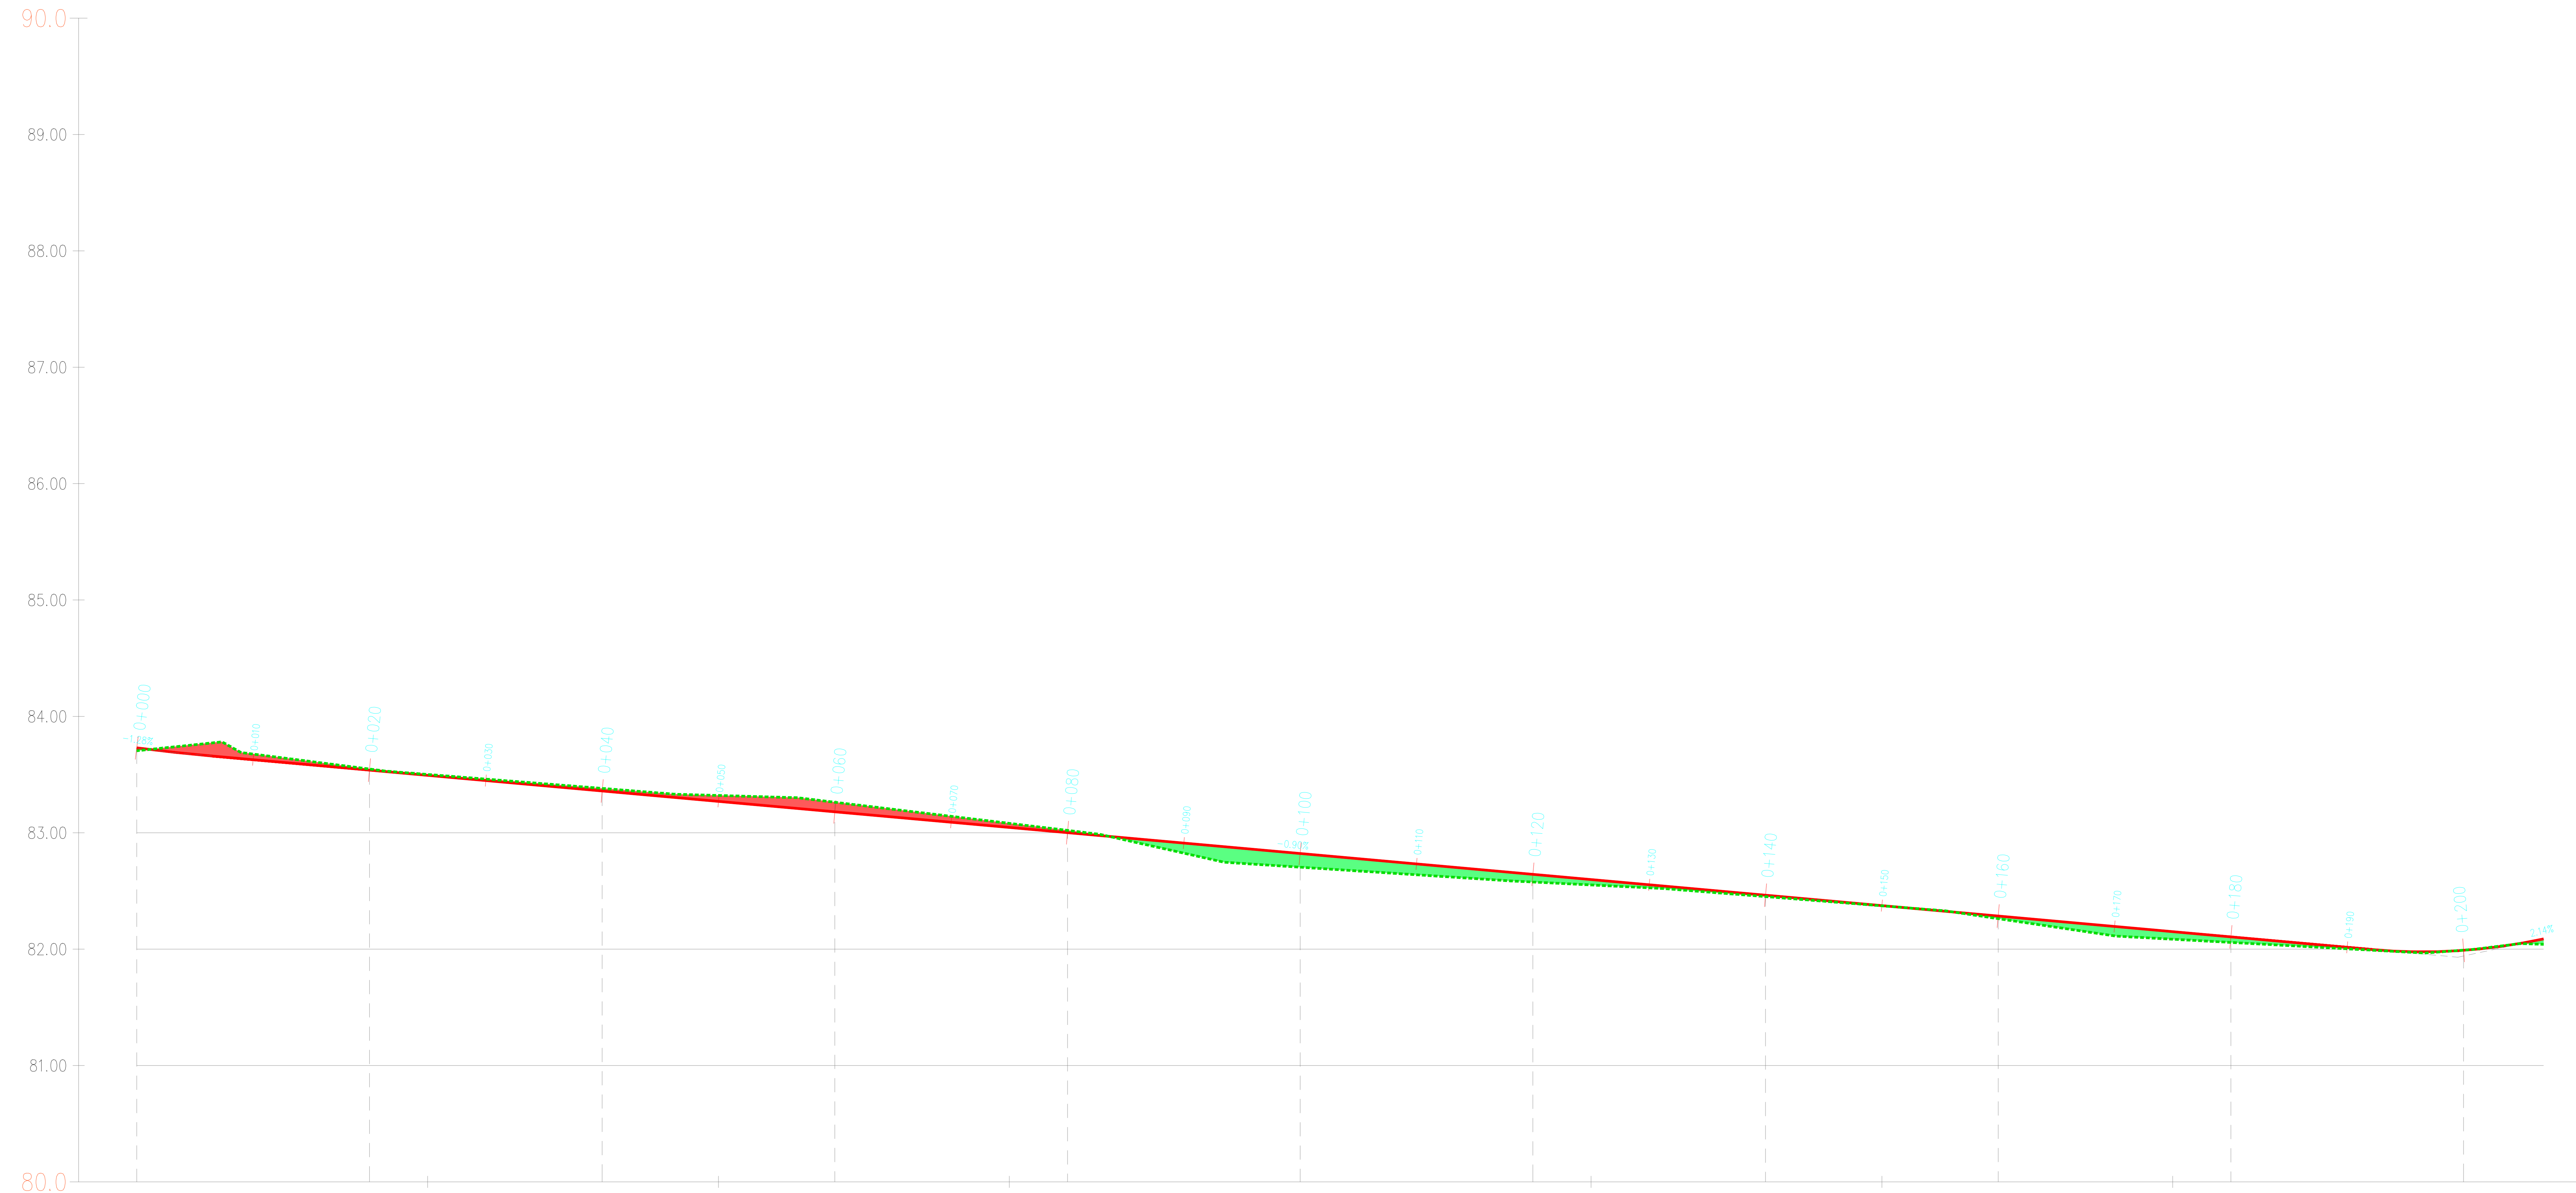


LIVELLETTA

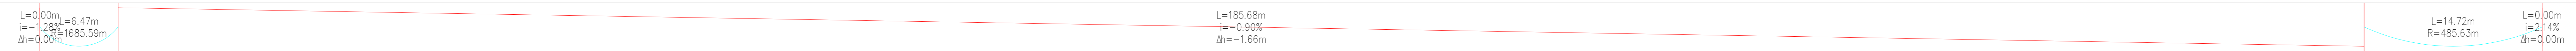

Profilo: 10 Area 3
Scala : 200:20
Q.Rif. : 80.00

NUMERO SEZIONE	1	2	3	4	5	6	7	8	9	10	11	12
DISTANZE PROGRESSIVE	0+0000	0+0200	0+0400	0+0600	0+0800	0+1000	0+1200	0+1400	0+1600	0+1800	0+2000	0+2000
DISTANZE PARZIALI		20,00	20,00	20,00	20,00	20,00	20,00	20,00	20,00	20,00	20,00	7,07
ETOMETRICHE	00					01					02	02

COMMITTENTE
Wood Solare Italia S.r.l.
wood.

STUDIO DI PROGETTAZIONE
Ing Daniele Cavallo
Via C. del Croix, 55 - 72022 - Latiano (BR)

0	MAR-21	EMESSO PER ITER AUTORIZZATIVO	DC	FF	AB
REV.	DATE	DESCRIPTION	BY	CHKD	APP.
REVISIONS			APPROVED FOR CONSTRUCTION		
Impianto agro-fotovoltaico da 55202 kWp (40000 kW in immissione) - Comune di Latiano (BR)			DWG. REV. DATE SIGNATURE ORDER N°		
PROGETTO DEFINITIVO IMPIANTO AGRO-FOTVOLTAICO			CONTRACT N° CEN1004A SUBPROJECT CODE:		
OBJECT: TAV. 231 Livellamento Profilo 10 Area 3			THIS DWG. SUPERSEDED BY: SCALE 1:200 THIS DWG. SUPERSEDES:		


CAD FILE NAME: