




LAYOUT STAZIONE UTENTE - SCALA 1:2000

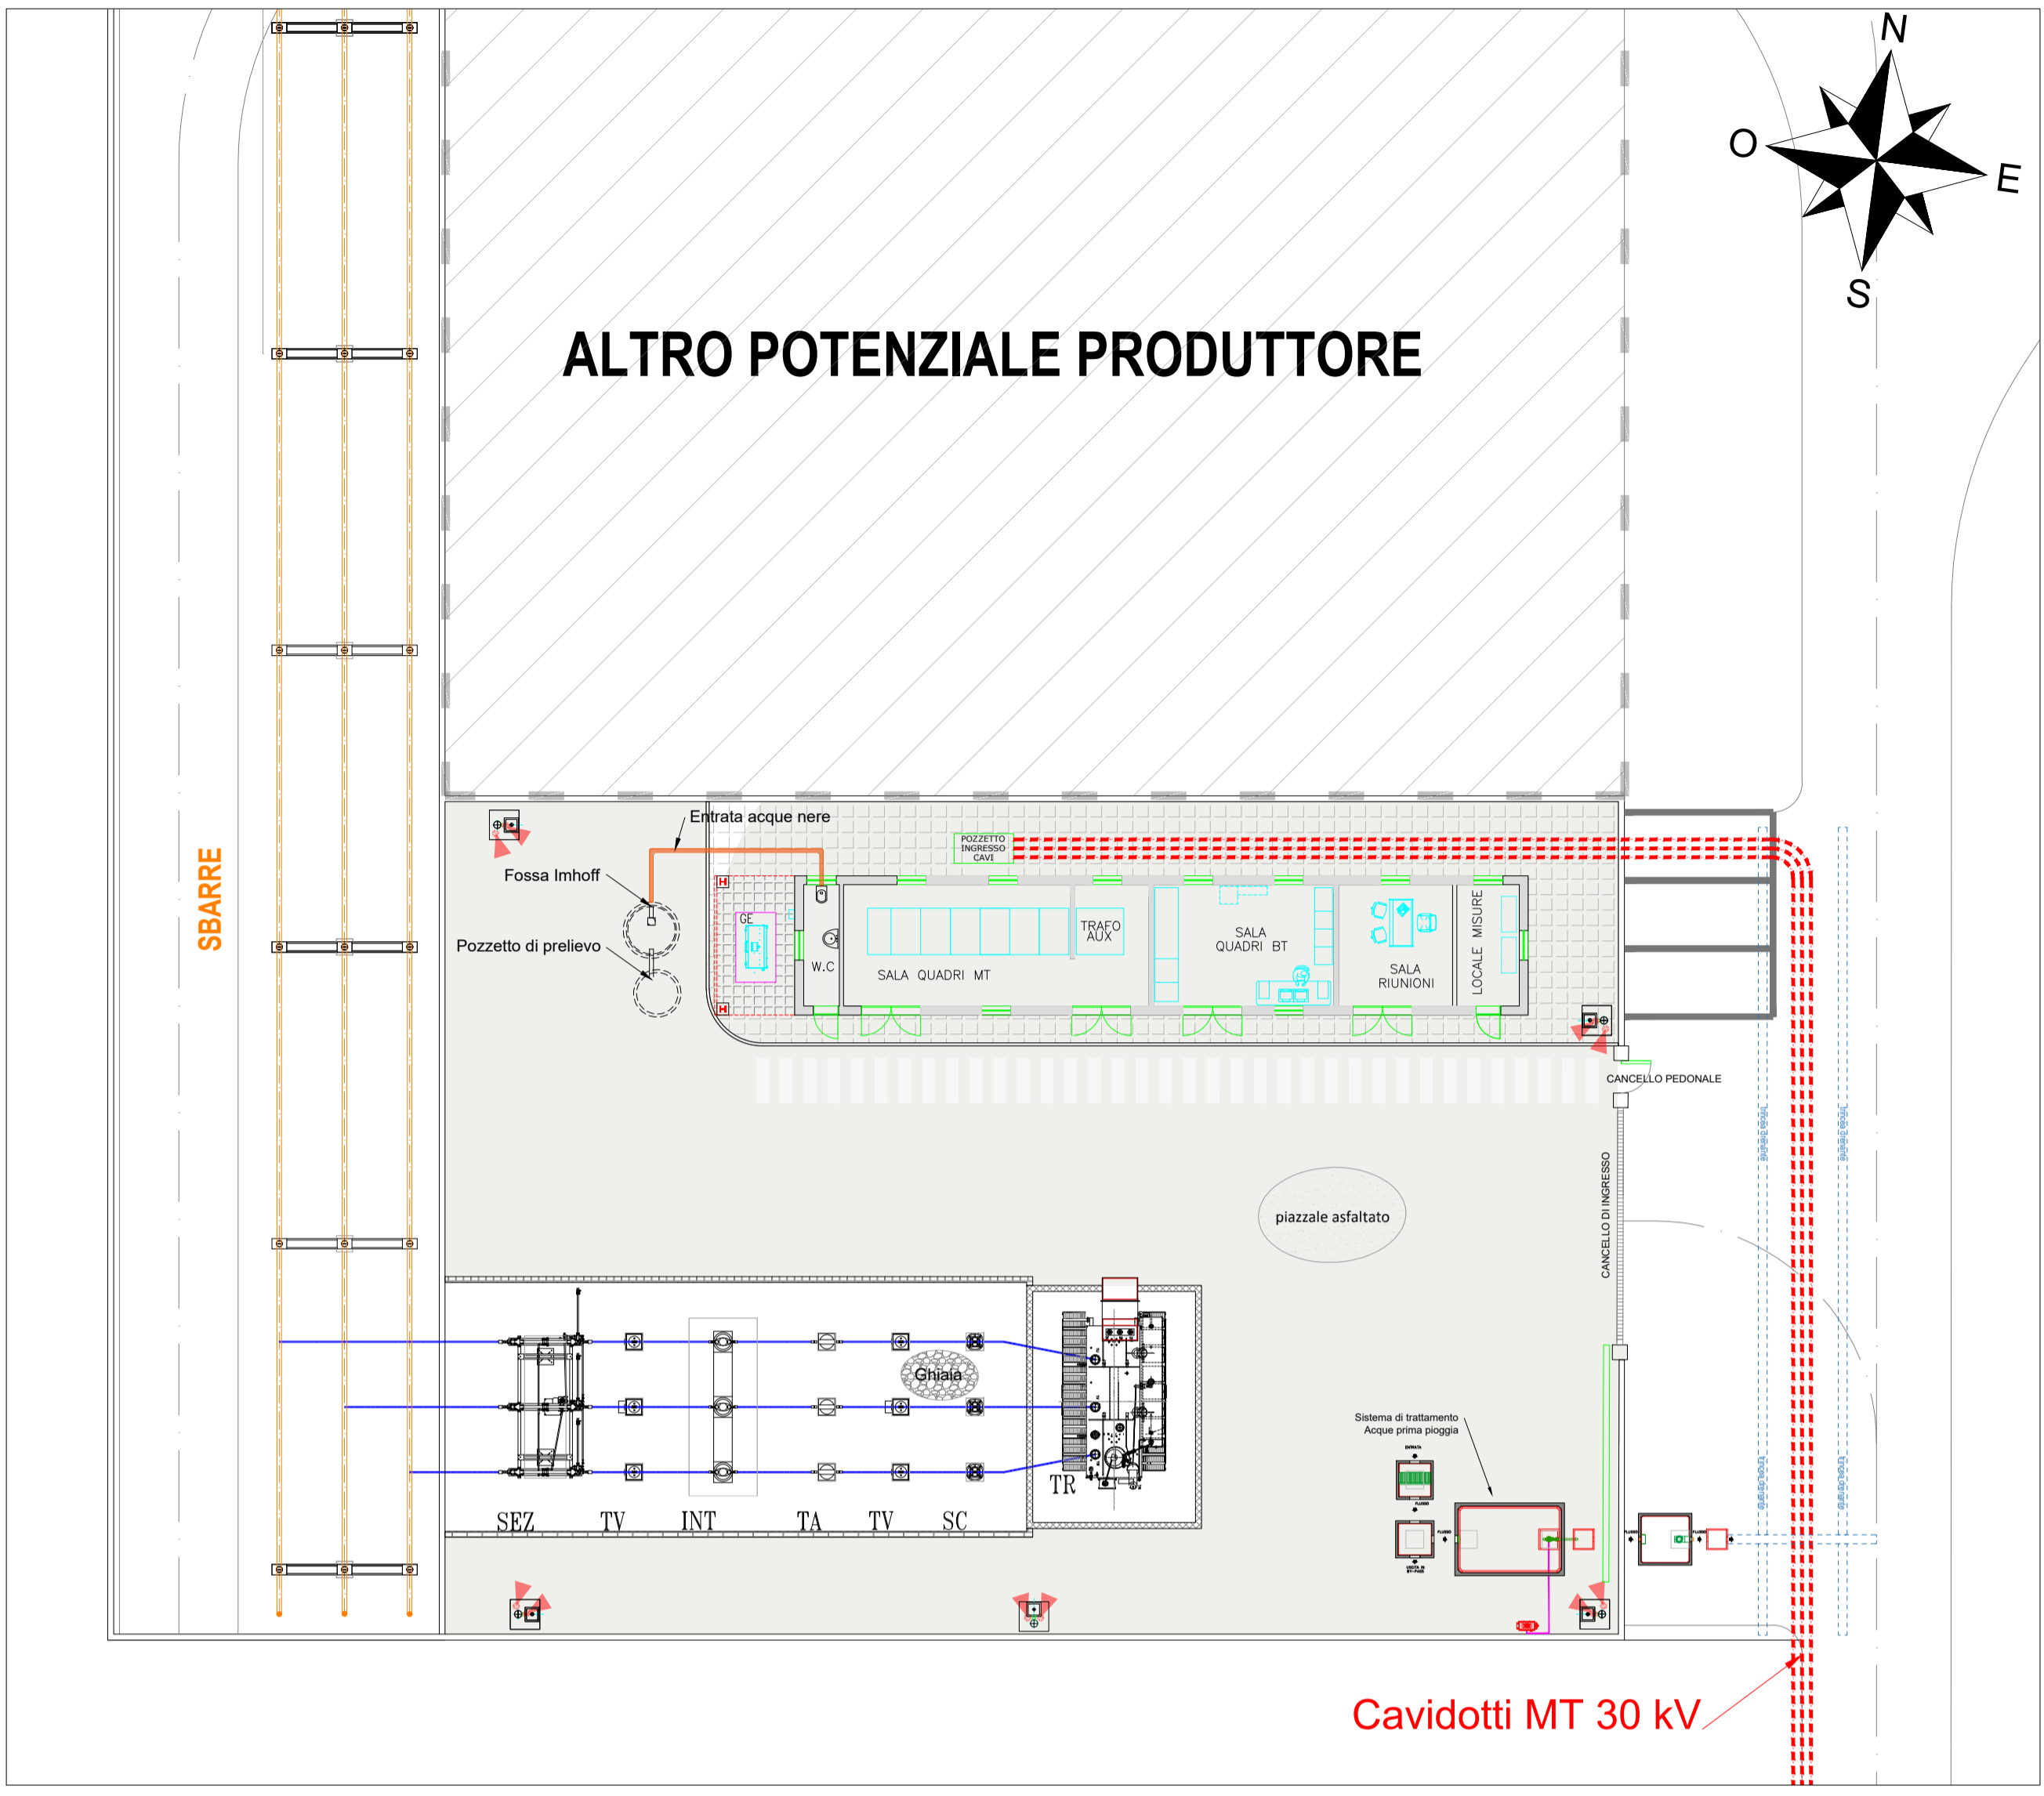

LAYOUT STAZIONE UTENTE DETTAGLIO POZZO IMHOFF - SCALA 1:100

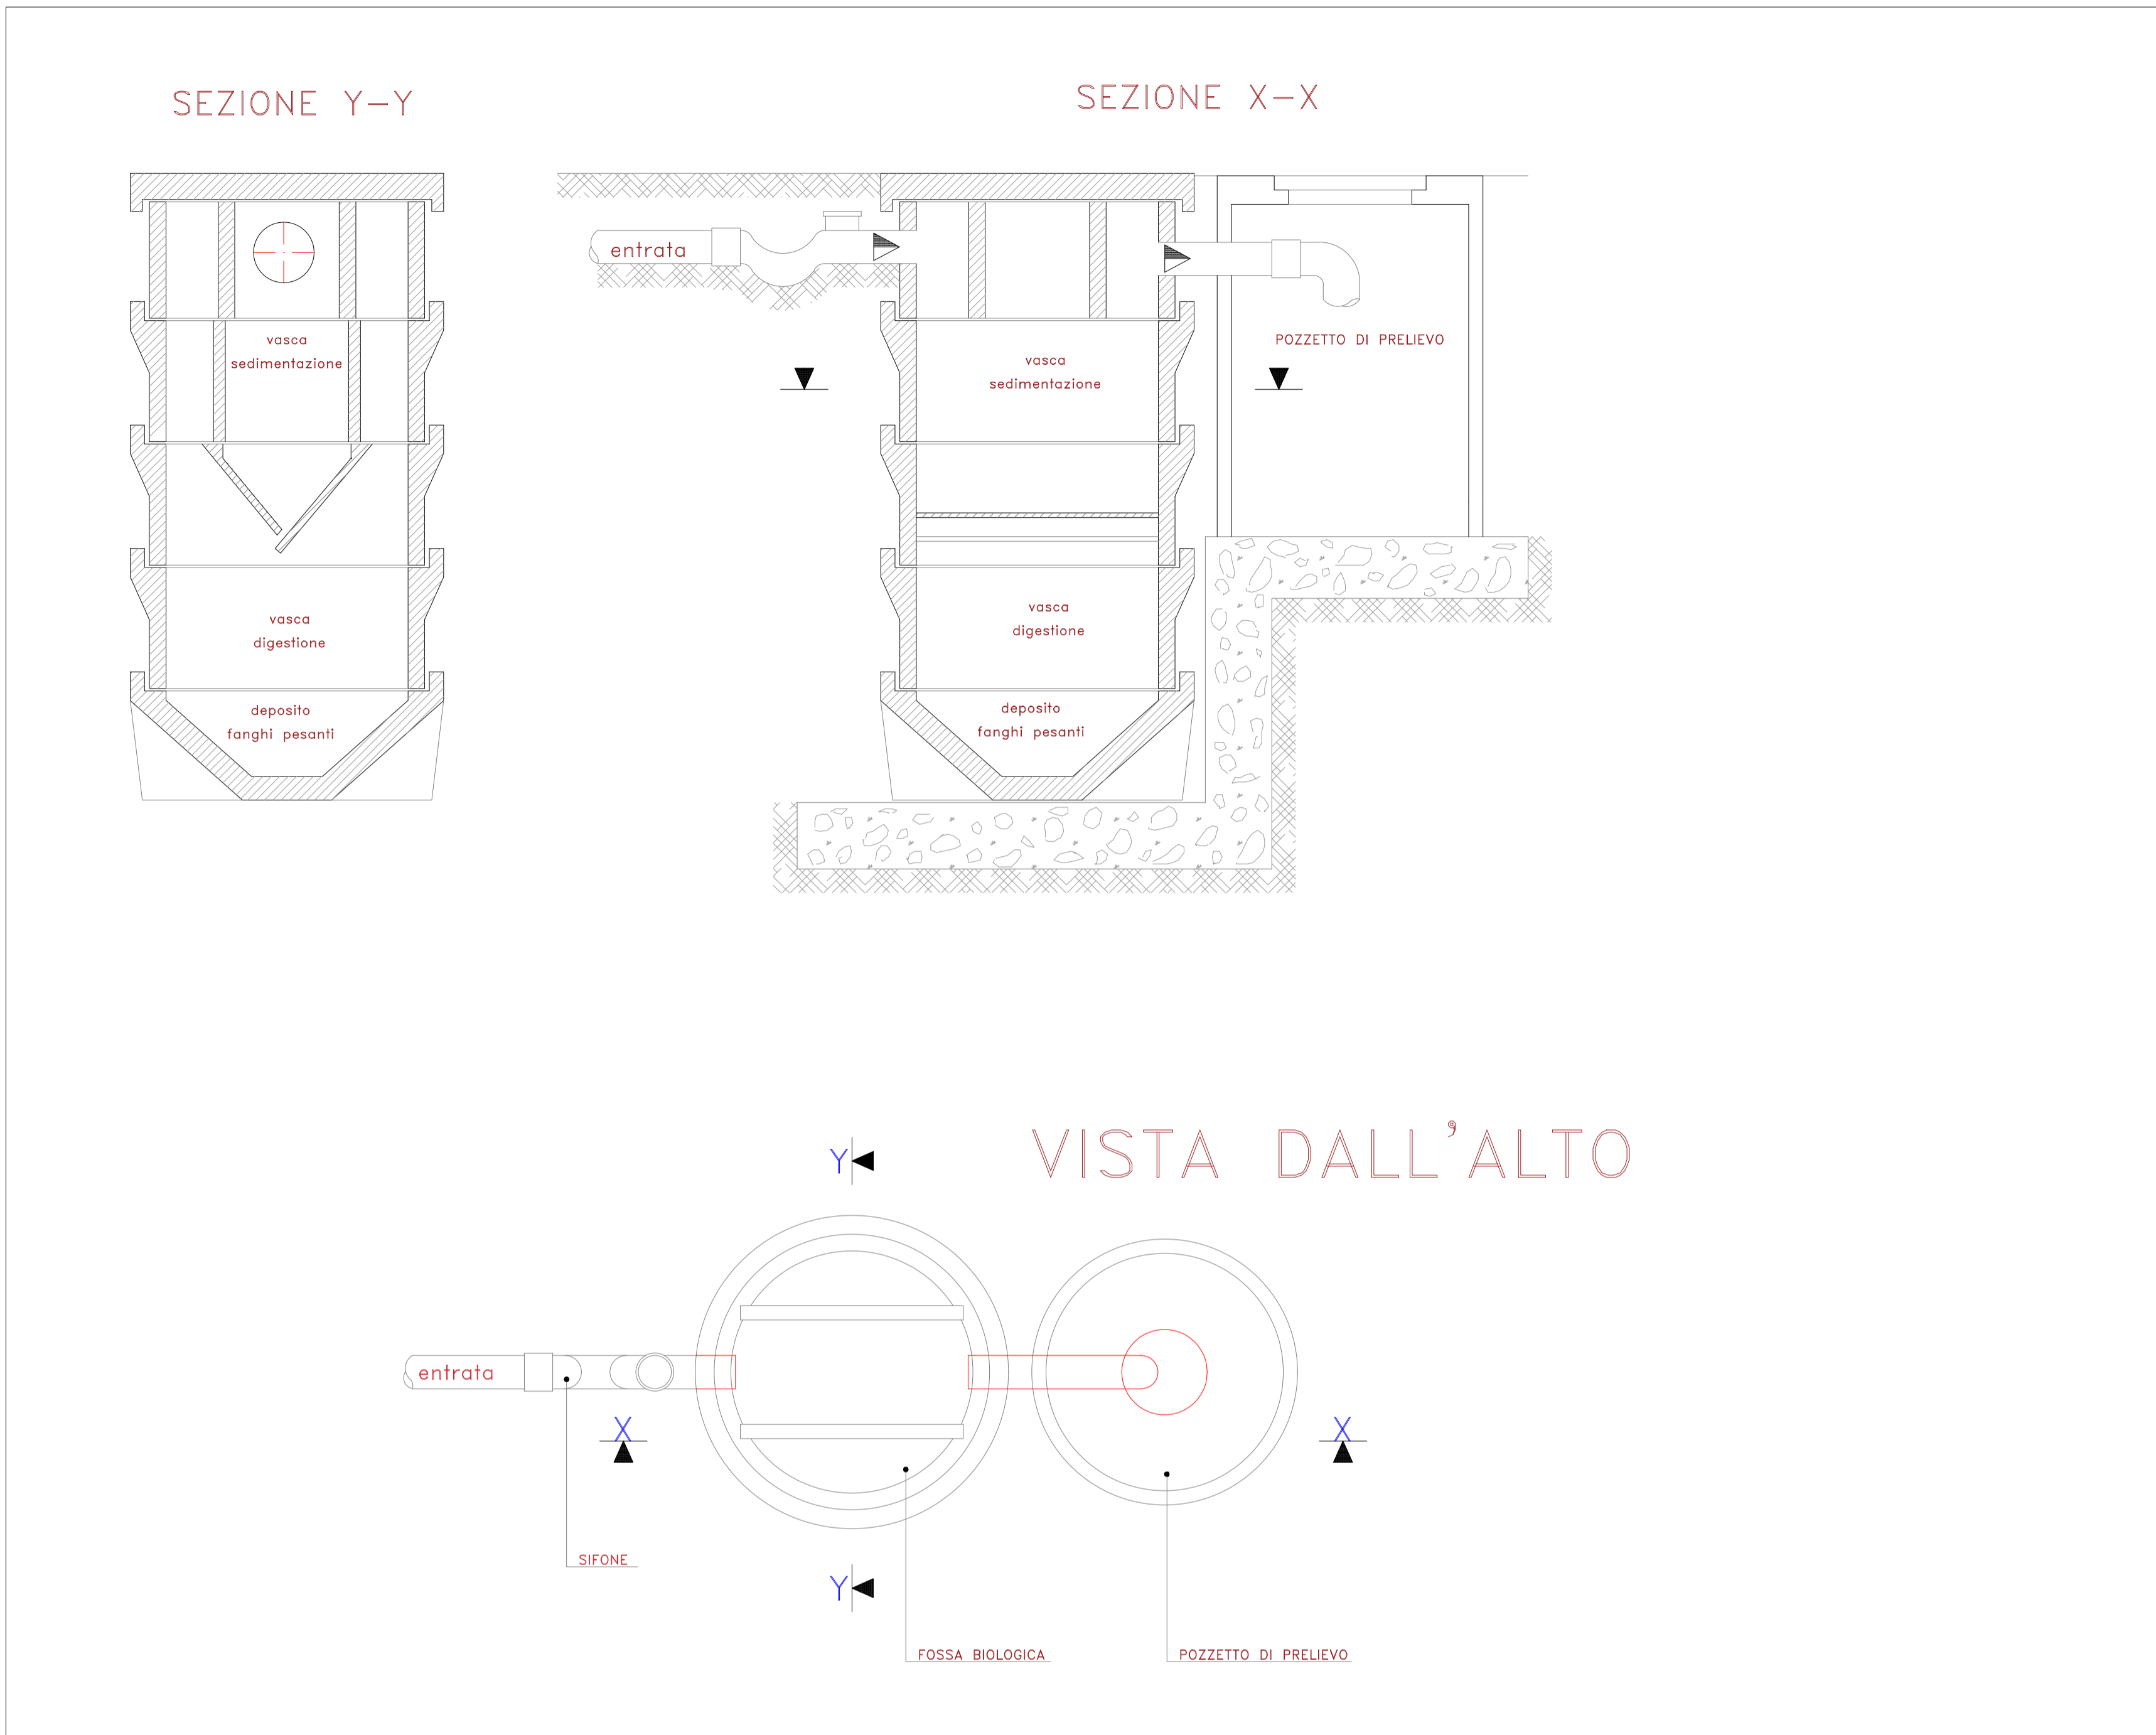

LAYOUT STAZIONE UTENTE DETTAGLIO POZZO IMHOFF - SCALA 1:100

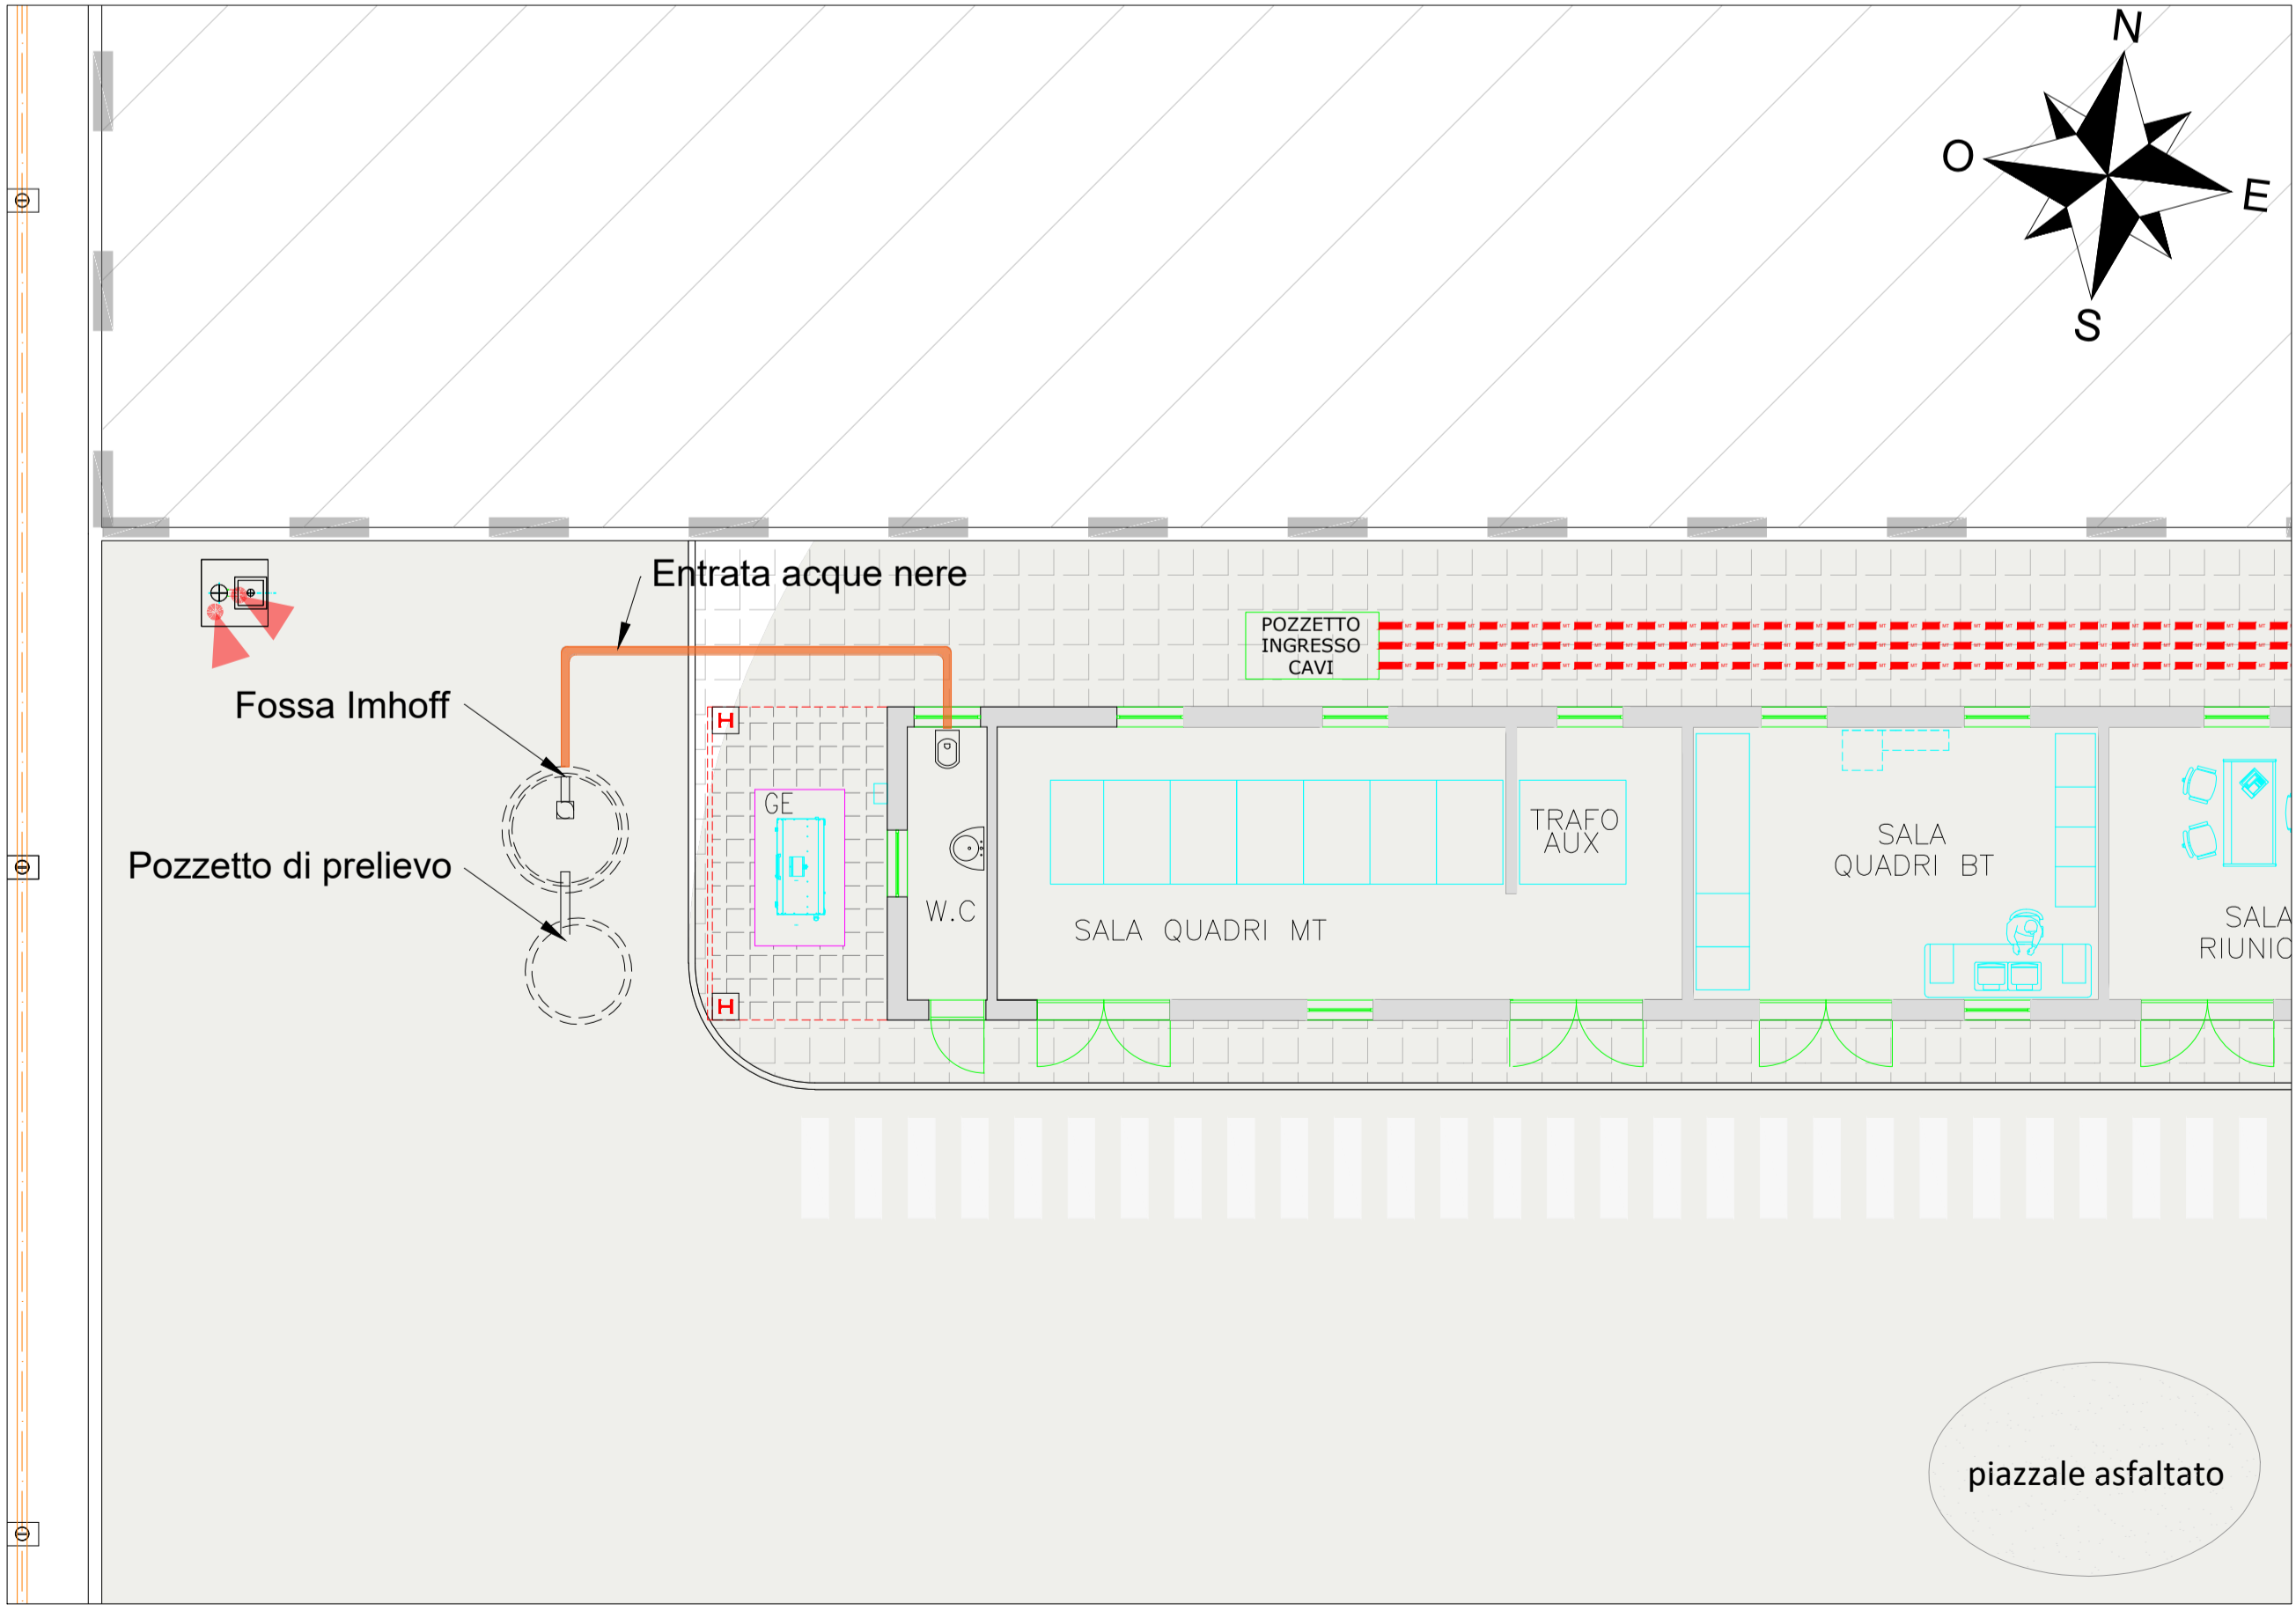

COMMITTENTE Wood Solare Italia S.r.l. wood.		STUDIO DI PROGETTAZIONE Ing Daniele Cavallo Via C. del Croix, 55 - 72022 - Latiano (BR)			
0	MAG-21	EMESSO PER ITER AUTORIZZATIVO	DC	FF	AB
REV.	DATE	DESCRIPTION	BY	CHD	APP.
REVISIONS					
Impianto agro-fotovoltaico da 55202 kWp (40000 kW in immissione) - Comune di Latiano (BR)			APPROVED FOR CONSTRUCTION DWG. REV. DATE SIGNATURE ORDER N°		
PROGETTO DEFINITIVO IMPIANTO DI UTENZA			SUPPLIER CONTRACT N° OBN1004A		
OBJECT: TAV. 10 SISTEMA DI SMALTIMENTO ACQUE NERE			SUBPROJECT CODE: THIS DWG. SUPERSEDED BY THIS DWG. SUPERSEDES SCALE VARIE		
<small>THIS DRAWING IS THE PROPERTY OF WOOD SOLARE ITALIA S.R.L. AND IS LOANED WITHOUT CONSIDERATION OTHER THAN THE BORROWER'S AGREEMENT THAT IT SHALL NOT BE REPRODUCED, COPIED, LENT OR DISPOSED OF DIRECTLY OR INDIRECTLY, NOR USED FOR ANY PURPOSE OTHER THAN THAT FOR WHICH IT IS SPECIFICALLY FURNISHED THE APPARATUS SHOWN IN THE DRAWING IS COVERED BY PATENTS.</small>			F.W. DWG N° SHEET OF REV. 0		
CAD FILE NAME:					
A1					