



# ALLEGATO 11 SERBATOI GNL


(da BG)

TANK A GENERAL DRAWING VERTICAL SECTION

(3269 – AY – DG – 31100003 REV.03)



VERTICAL SECTION/SEZIONE VERTICALE  
(Scale 1/200 - Scala 1/200)

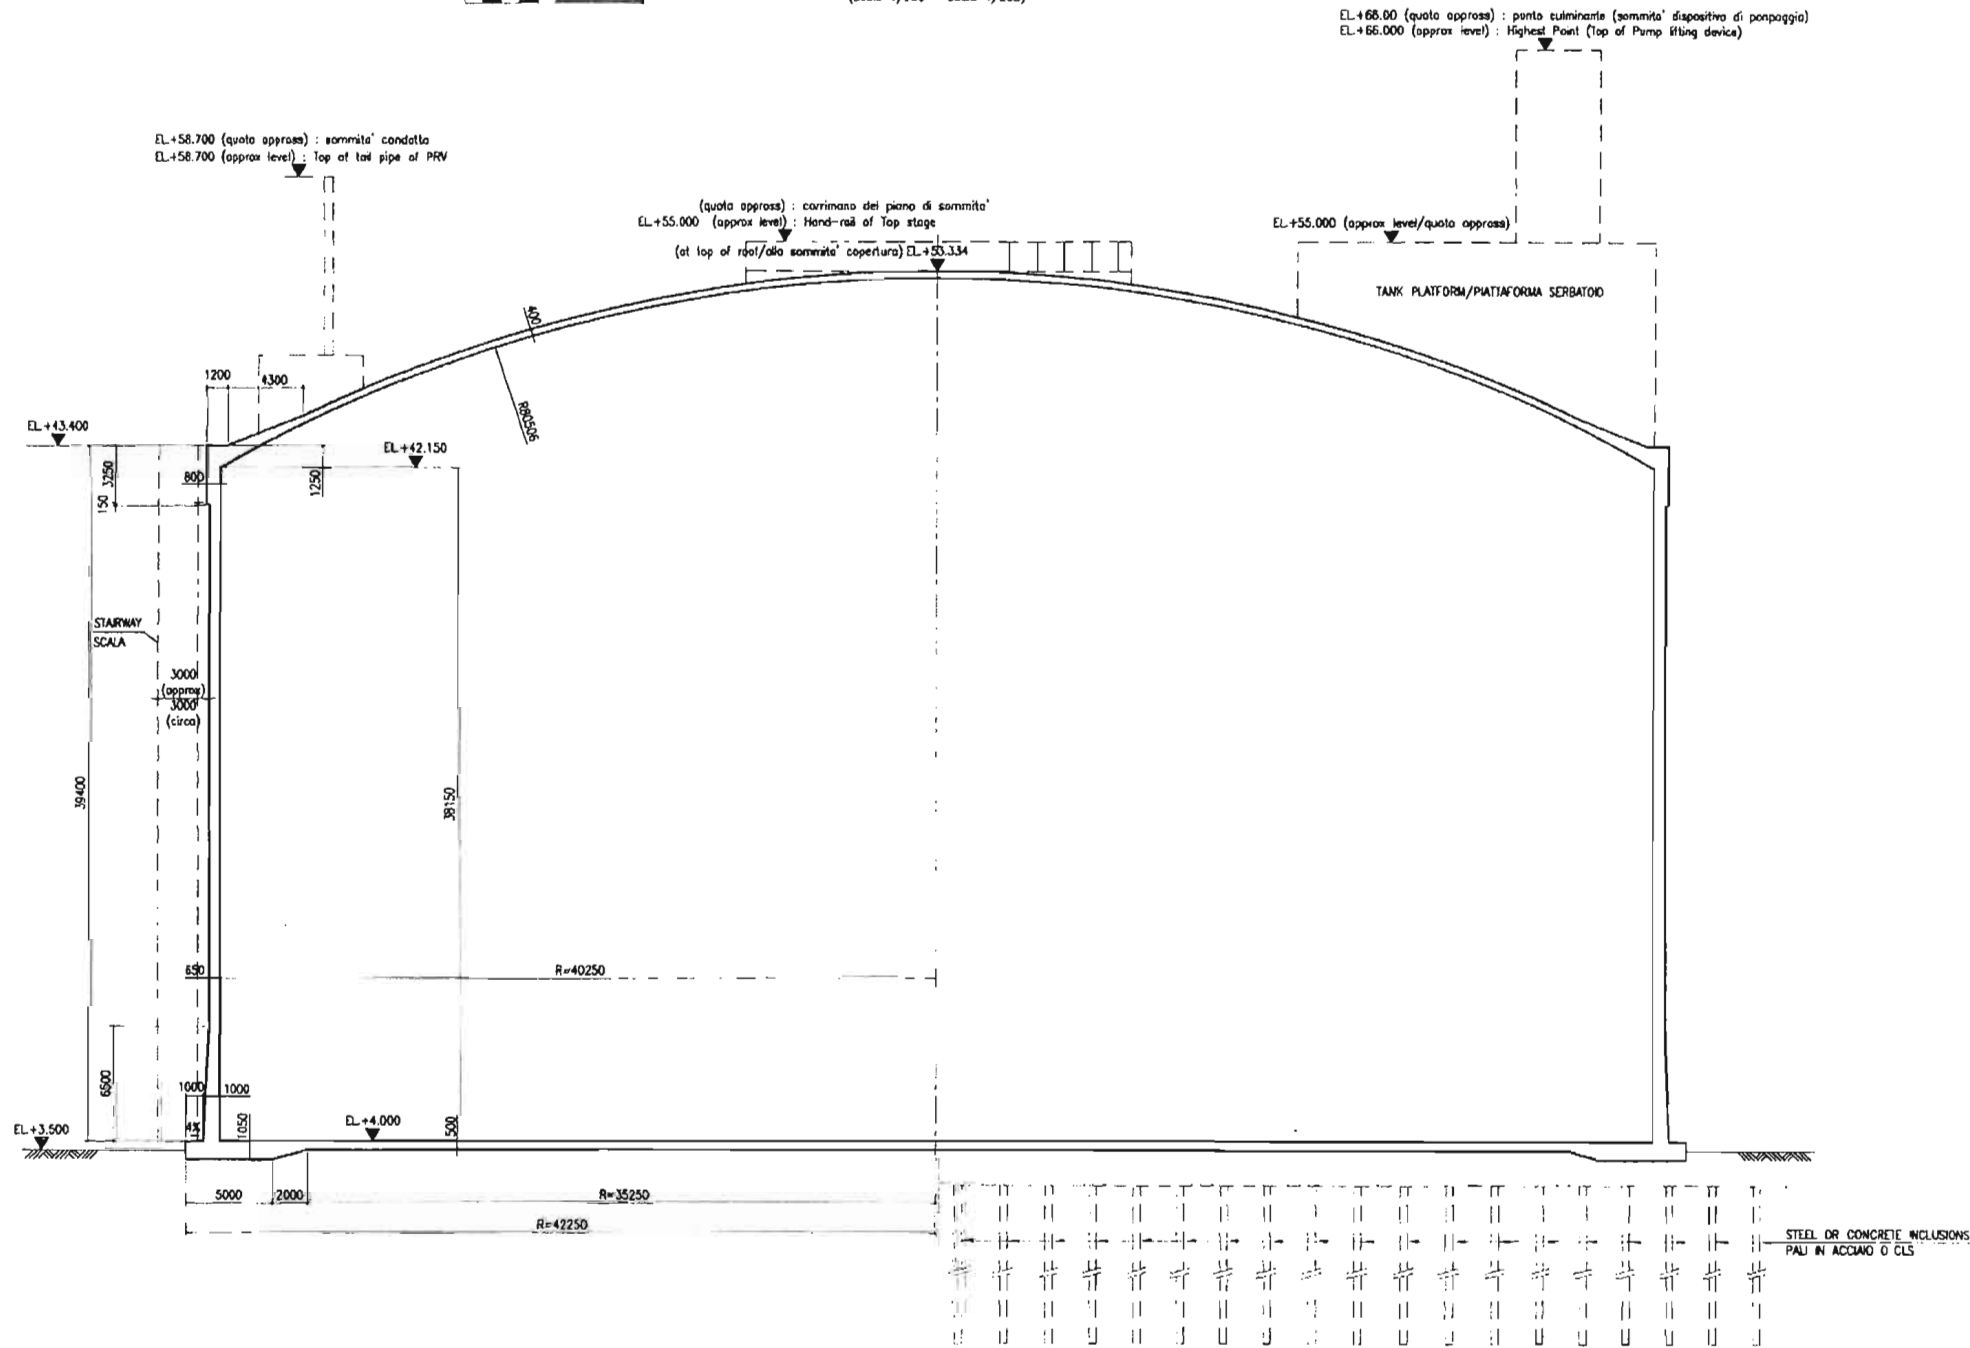

NOTE

1 - ALL DIMENSIONS ARE IN MILLIMETERS OR METERS/TUTTE LE DIMENSIONI SONO IN MILLIMETRI O METRI

REFERENCE DRAWING(S)/DISEGNI DI RIFERIMENTO :  
3269-AX-DG-31100002 : TANK A-GENERAL DRAWING-PLAN VIEW

THE GENERAL DRAWINGS FROM n° 3269-AX-DG-31100002 to n° 3269-AX-DG-31100004 SHOW THE GENERAL DIMENSIONS OF THE TANK/I DISEGNI GENERALI DA n° 3269-AX-DG-31100002 a n° 3269-AX-DG-31100004 INDICANO LE DIMENSIONI GENERALI DEL SERBATOIO



03	REPRESENTATION OF INCLUSIONS & PLATFORM	BGR	WPA		2007-10-30
02	ISSUED FOR CONSTRUCTION	BGR	WPA	G.CAN	2005-12-06
01	ISSUED FOR DETAILED ENGINEERING	BGR	WPA	G.CAN	2005-10-27
FW	DESIGNER - DESIGNER	COMP. Draw. 24	WPA	G.CAN	2005-10-27
	DESIGNER - DESIGNER	WPA	G.CAN	WPA	2005-10-27
	DESIGNER - DESIGNER	WPA	G.CAN	WPA	2005-10-27

BRINDISI LNG

CONTRACTOR - Generalista

QUESTO DOCUMENTO E' PROPRIETA' DI BRINDISI LNG S.p.A. E NON PUO' ESSERE UTILIZZATO IN ALCUN MODO DA TERZI SENZA PRESENTARE AUTORIZZAZIONE

3269-AX-DG-31100003

DCES-FW-0003

TANK A  
GENERAL DRAWING  
VERTICAL SECTION

SCALE: 1/200-1/50