

QUADRO D'UNIONE

Table with 2 columns: Item, Value. Includes data for C 4 and V 4.

Table with 2 columns: Item, Value. Includes data for C 4 and V 4.

Table with 2 columns: Item, Value. Includes data for C 4 and V 4.

Table with 2 columns: Item, Value. Includes data for C 4 and V 4.

NOTE

Project title block: REGIONE EMILIA-ROMAGNA, ARCA, AUTOSTRADA REGIONALE CISPADANA, DAL CASELLO DI REGGIOLO-ROLO SULLA A22 AL CASELLO DI FERRARA SUD SULLA A13. Includes logos and project details.

Approval table with columns for G, F, E, D, C, B, A and rows for project phases and dates.

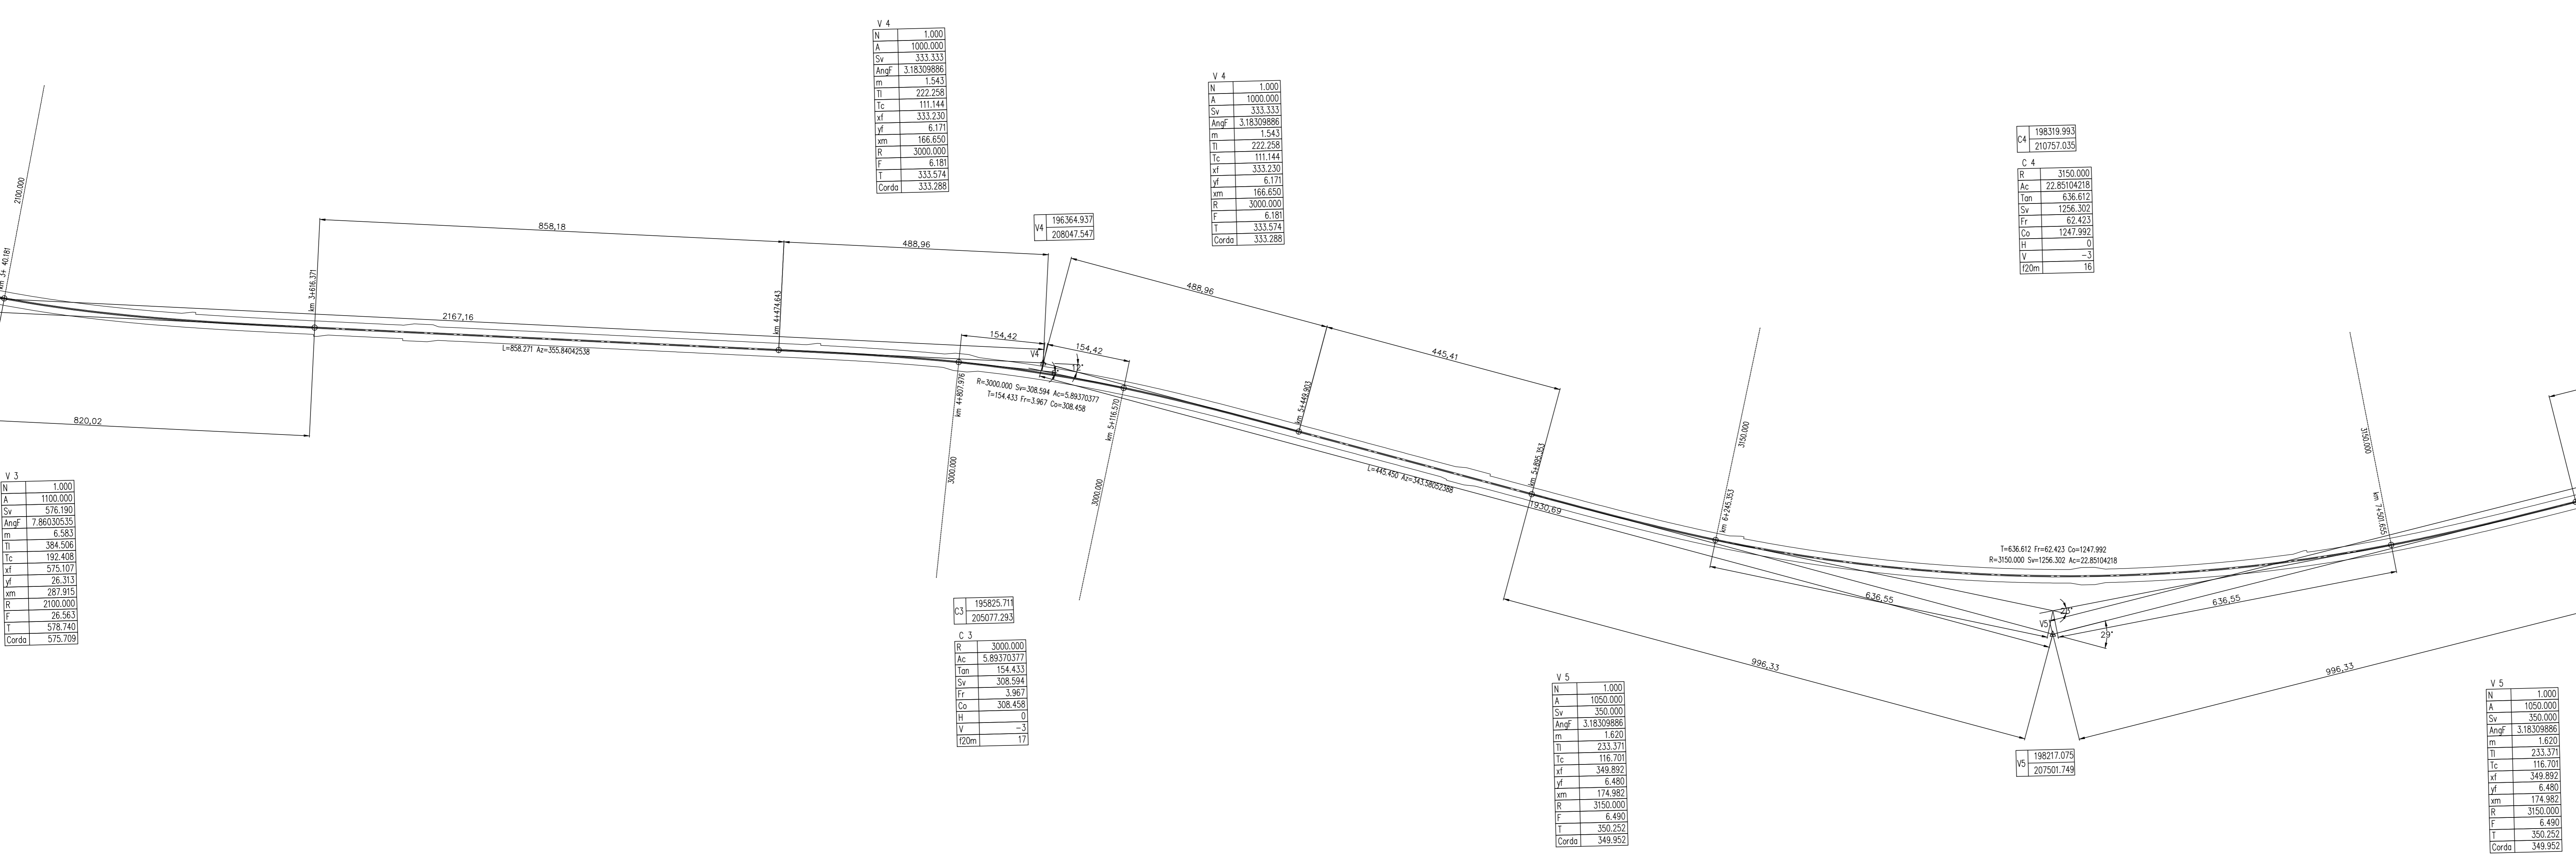


Table V 3: Curve data including N, A, Sv, Ang, m, Tc, vt, R, F, T, Corda.

Table V 4: Curve data including N, A, Sv, Ang, m, Tc, vt, R, F, T, Corda.

Table V 4: Curve data including N, A, Sv, Ang, m, Tc, vt, R, F, T, Corda.

Table C 4: Curve data including R, Ac, Ton, Sv, Fr, Co, H, V, l20m.

Table C 3: Curve data including R, Ac, Ton, Sv, Fr, Co, H, V, l20m.

Table V 5: Curve data including N, A, Sv, Ang, m, Tc, vt, R, F, T, Corda.

Table V 5: Curve data including N, A, Sv, Ang, m, Tc, vt, R, F, T, Corda.

Scale: 1:5000

Project identification and date: 17.04.2012, Emissione, Attanasio, Piacentini, Salsi, 17 MAGGIO 2012.