


## **LEGENDA**

## ELABORATI DI RIFERIMENTO

#### CARATTERISTICHE DEI MATERIALI

**NOTE**

(00.000) QUOTE DI PROGETTO CARREGGIATA ESTERNO CURVA  
Nella fincatura 'QUOTE PROGETTO' vengono riportate fra parentesi le quote relative alle carreggiate in estremo curva quando queste vengono sopraelevate per limitare il dislivello nello spartitraffico.

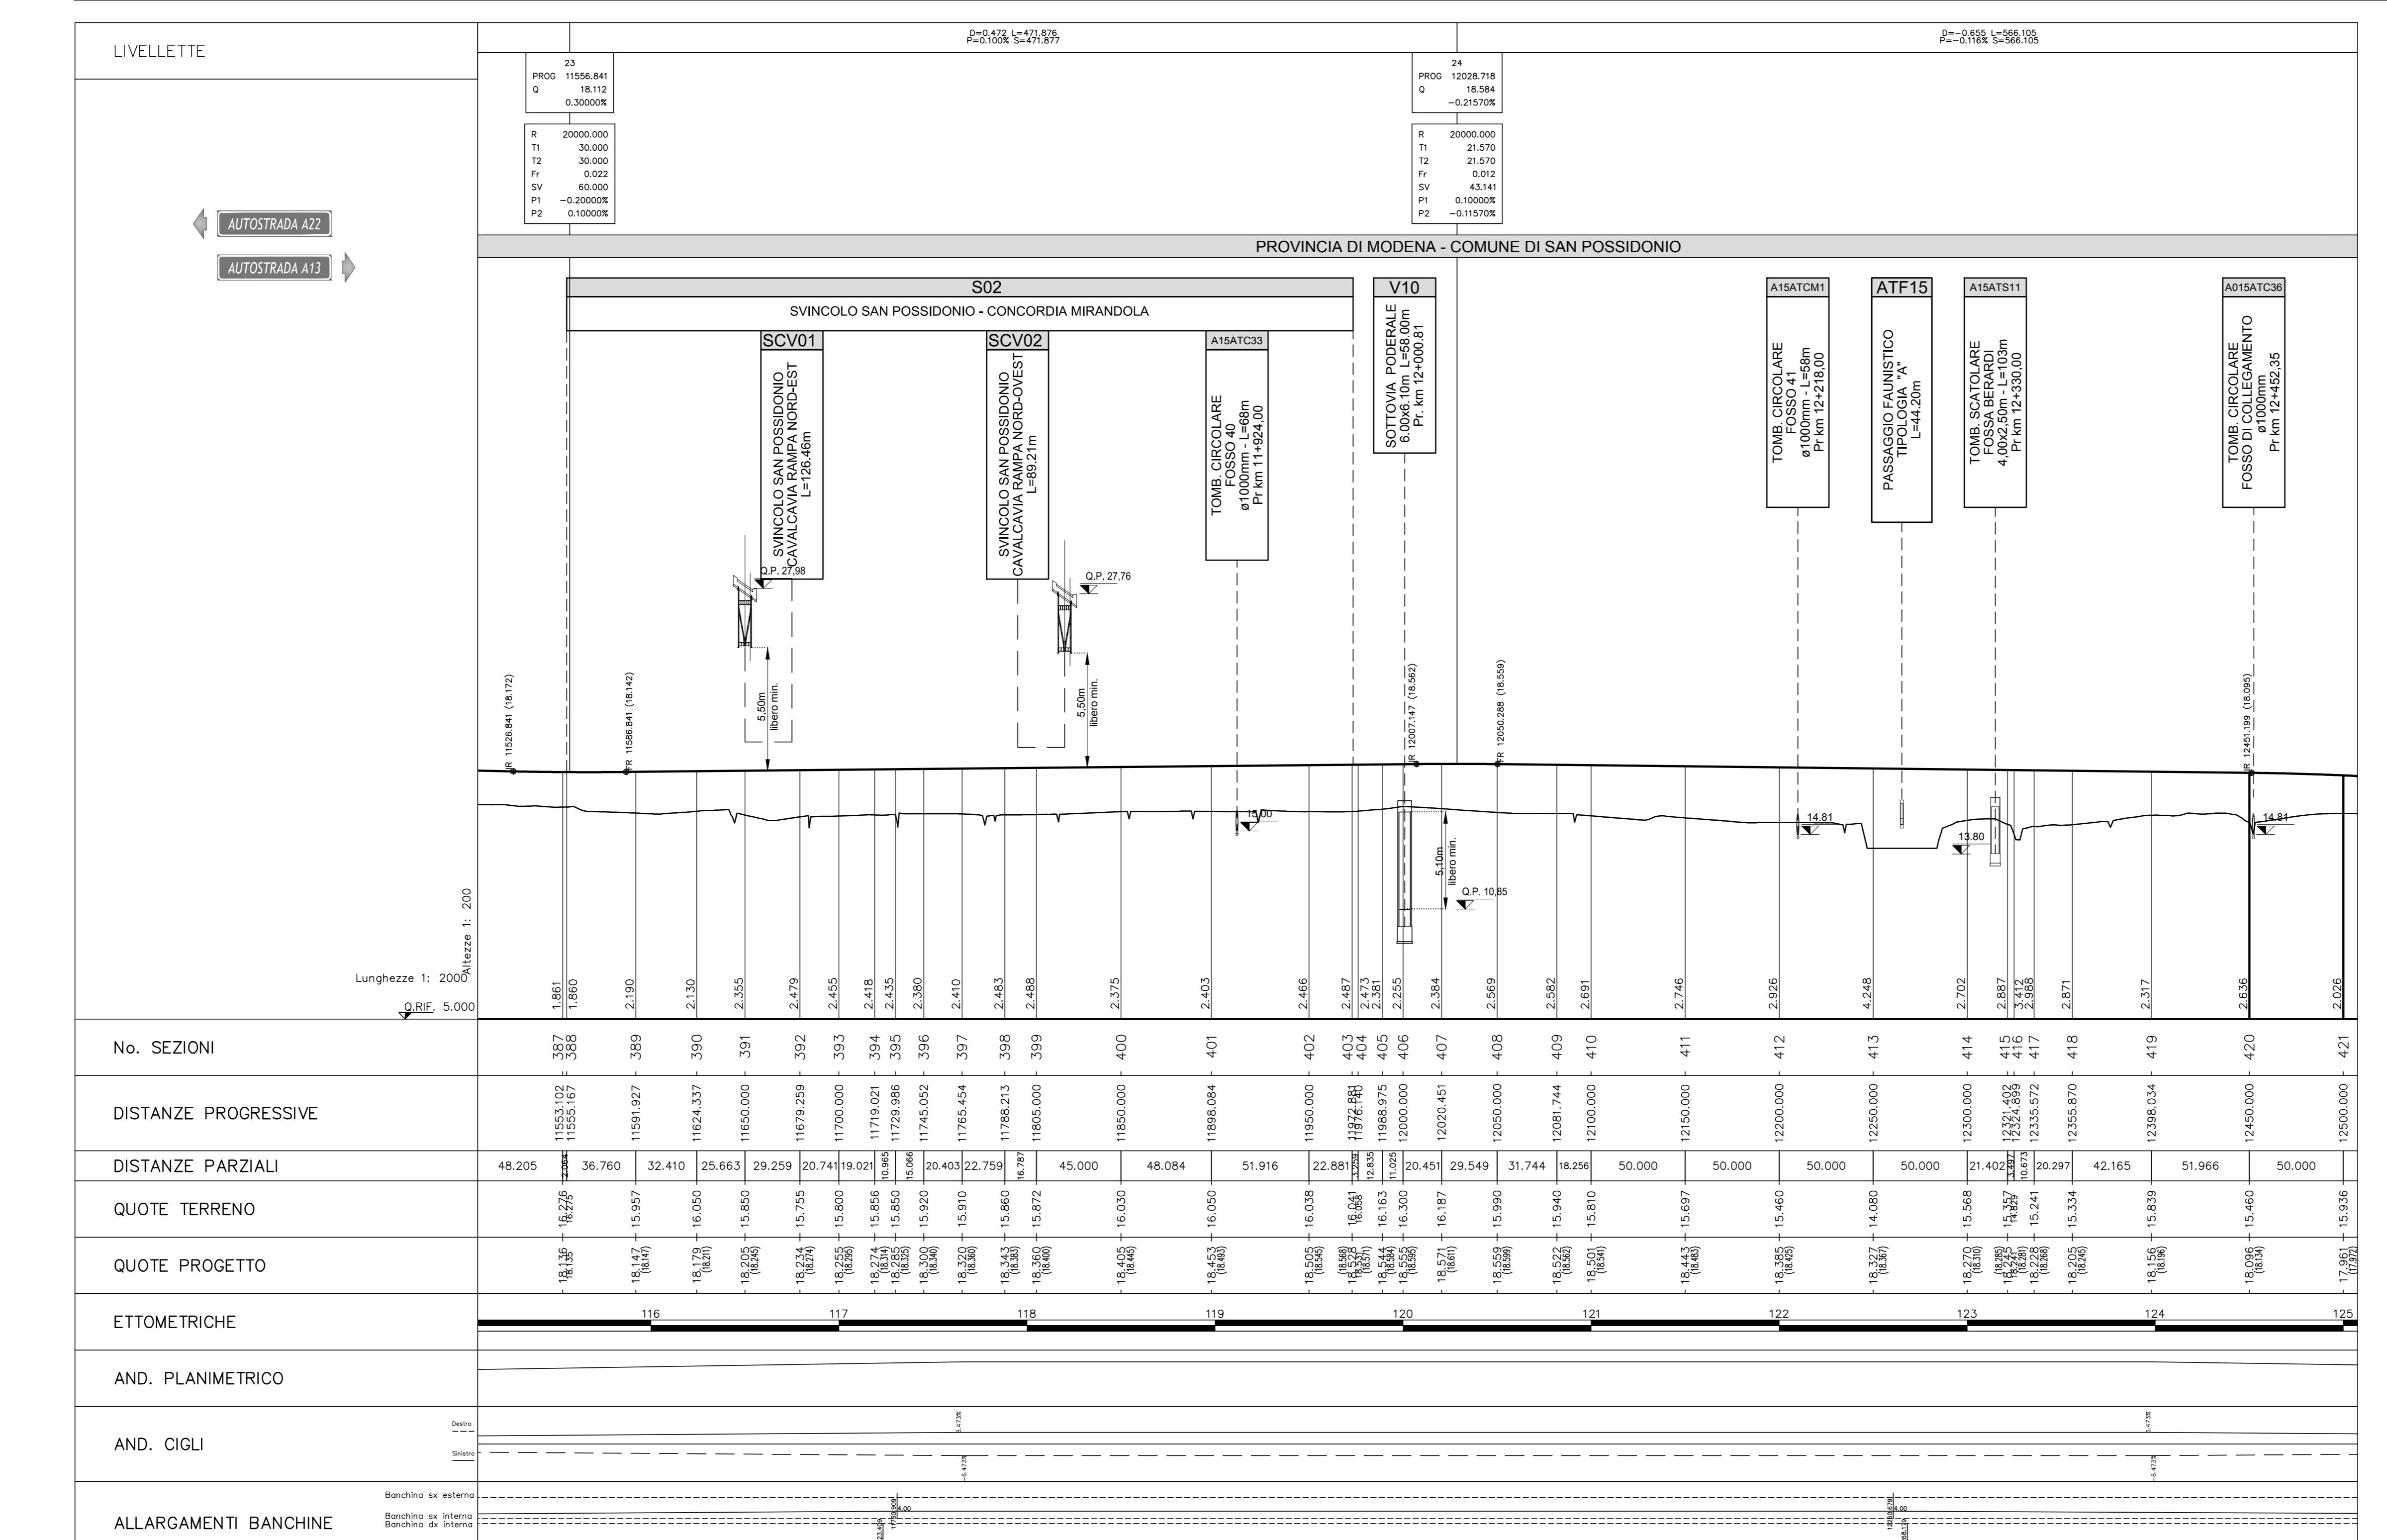

**IL CONCEDENTE** **IL CONCESSIONARIO**

# AUTOSTRADA REGIONALE CISPADANA

## DAL CASELLO DI REGGIOLO-ROLO SULLA A22 AL CASELLO DI FERRARA SUD SULLA A13

# PROGETTO DEFINITIVO

# ASSE AUTOSTRADALE (COMPRENSIVO DEGLI INTERVENTI LOCALI DI COLLEGAMENTO VIARIO AL SISTEMA AUTOSTRADALE)

## PROGETTAZIONE STRADALE

## PROGETTAZIONE STRADALE ASSE AUTOSTRADA

PROFILI LONGITUDINALI PROGETTO

PROFILO LONGITUDINALE - Tavola 7/40

*see Paul H. M.*

A wide-angle photograph of a coastal town at sunset. In the foreground, a large, dark rock formation juts out into the water. The town behind it is built on a hillside, with numerous buildings of various sizes and colors. A prominent white lighthouse stands on a cliff to the right. The sky is filled with warm, orange and yellow hues from the setting sun, which is visible on the horizon. The ocean waves are visible in the background.

A wide-angle photograph of a bridge spanning a body of water. The bridge has multiple lanes and is surrounded by greenery and trees. The water below is calm.

**IL PROGETTISTA** **RESPONSABILE INTEGRAZIONE** **IL CONCESSIONARIO**

**PIACENTINI INGEGNERI S.r.l.** **PRESTAZIONI SPECIALISTICHE** **Ing. Emilio Salsi** **Autostrada Regionale**

Ing. Luca Piacentini  
Albo Ing. Bologna n° 4152

Albo Ing. Reggio Emilia n° 945

Cispedena S.p.A.  
IL PRESIDENTE  
Carlo Dattoli

A circular stamp with the words "ORDINE INGEGNERI PROV. ROMA" around the perimeter and "INGEGNERE LUCIO FERRARIO" in the center.

A circular stamp with the text "CHAMBER OF COMMERCE, INDUSTRY, AND AGRICULTURE" around the top edge and "REGGIO EMILIA" in the center. The date "19-4-1921" is stamped at the bottom.

G						
---	--	--	--	--	--	--

F					
E					

D				
C				

B						
A	17.04.2012	Emissione	Attanasio	Piacentini	Salsi	

DETALLO EMISSIONE		REDAZIONE	ACCERTAMENTO	CALCOLO
REV.	DATA	DESCRIZIONE	REDAZIONE	CONTROLLO
		IDENTIFICAZIONE ELABORATO		DATI INFORMATIVI

IDENTIFICAZIONE ELABORATO  
 NUM. PROGR. 1033 FASE P/D LOTTO 0 GRUPPO A00 CODICE OPERA WBS ACS00 TRATTO OPERA 0 AMBITO S/D TIPO ELABORATO E2 PROGRESSIVO 07 REV. A DATA: MAGGIO 2012  
 SCALA: 1:2000 / 1:200

IL PRESENTE DOCUMENTO NON POTRA' ESSERE COPIATO, RIPRODOTTO O ALTRIMENTI PUBBLICATO, IN TUTTO O IN PARTE, SENZA IL CONSENSO SCRITTO DEL CONCEDENTE. OGNI UTILIZZO NON AUTORIZZATO SARÀ PERSEGUITO A NORMA DI LEGGE.