

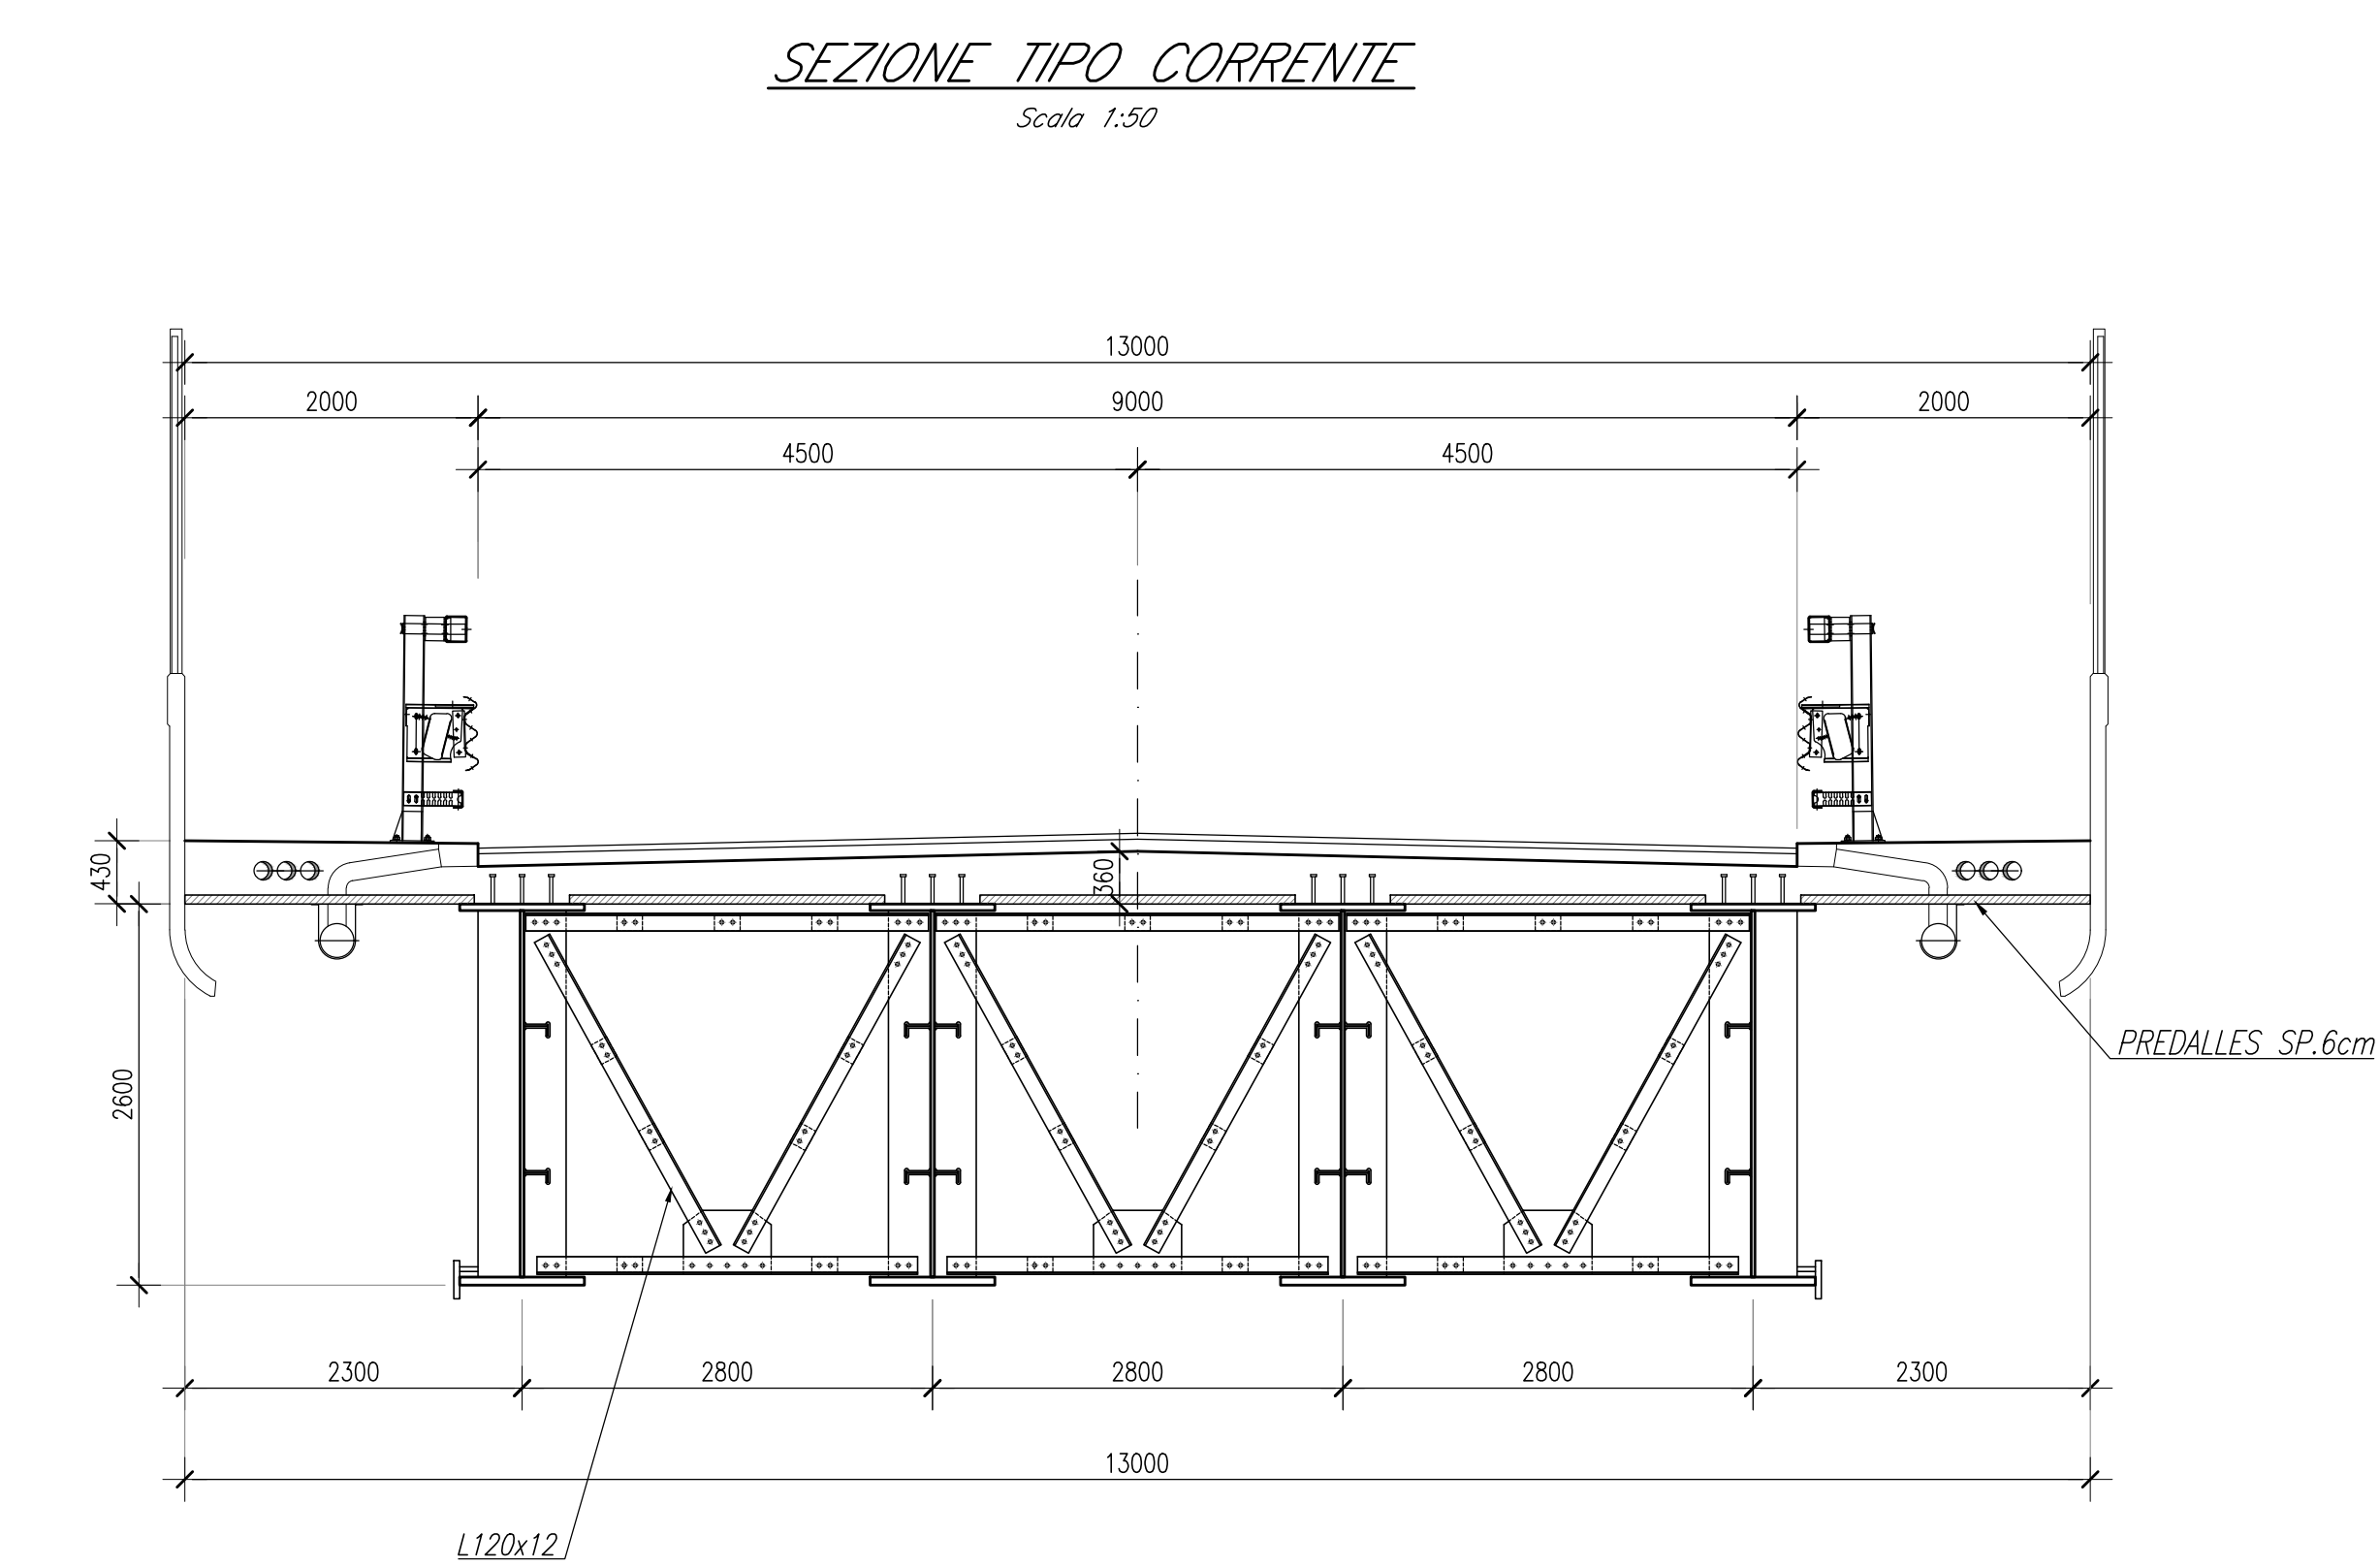
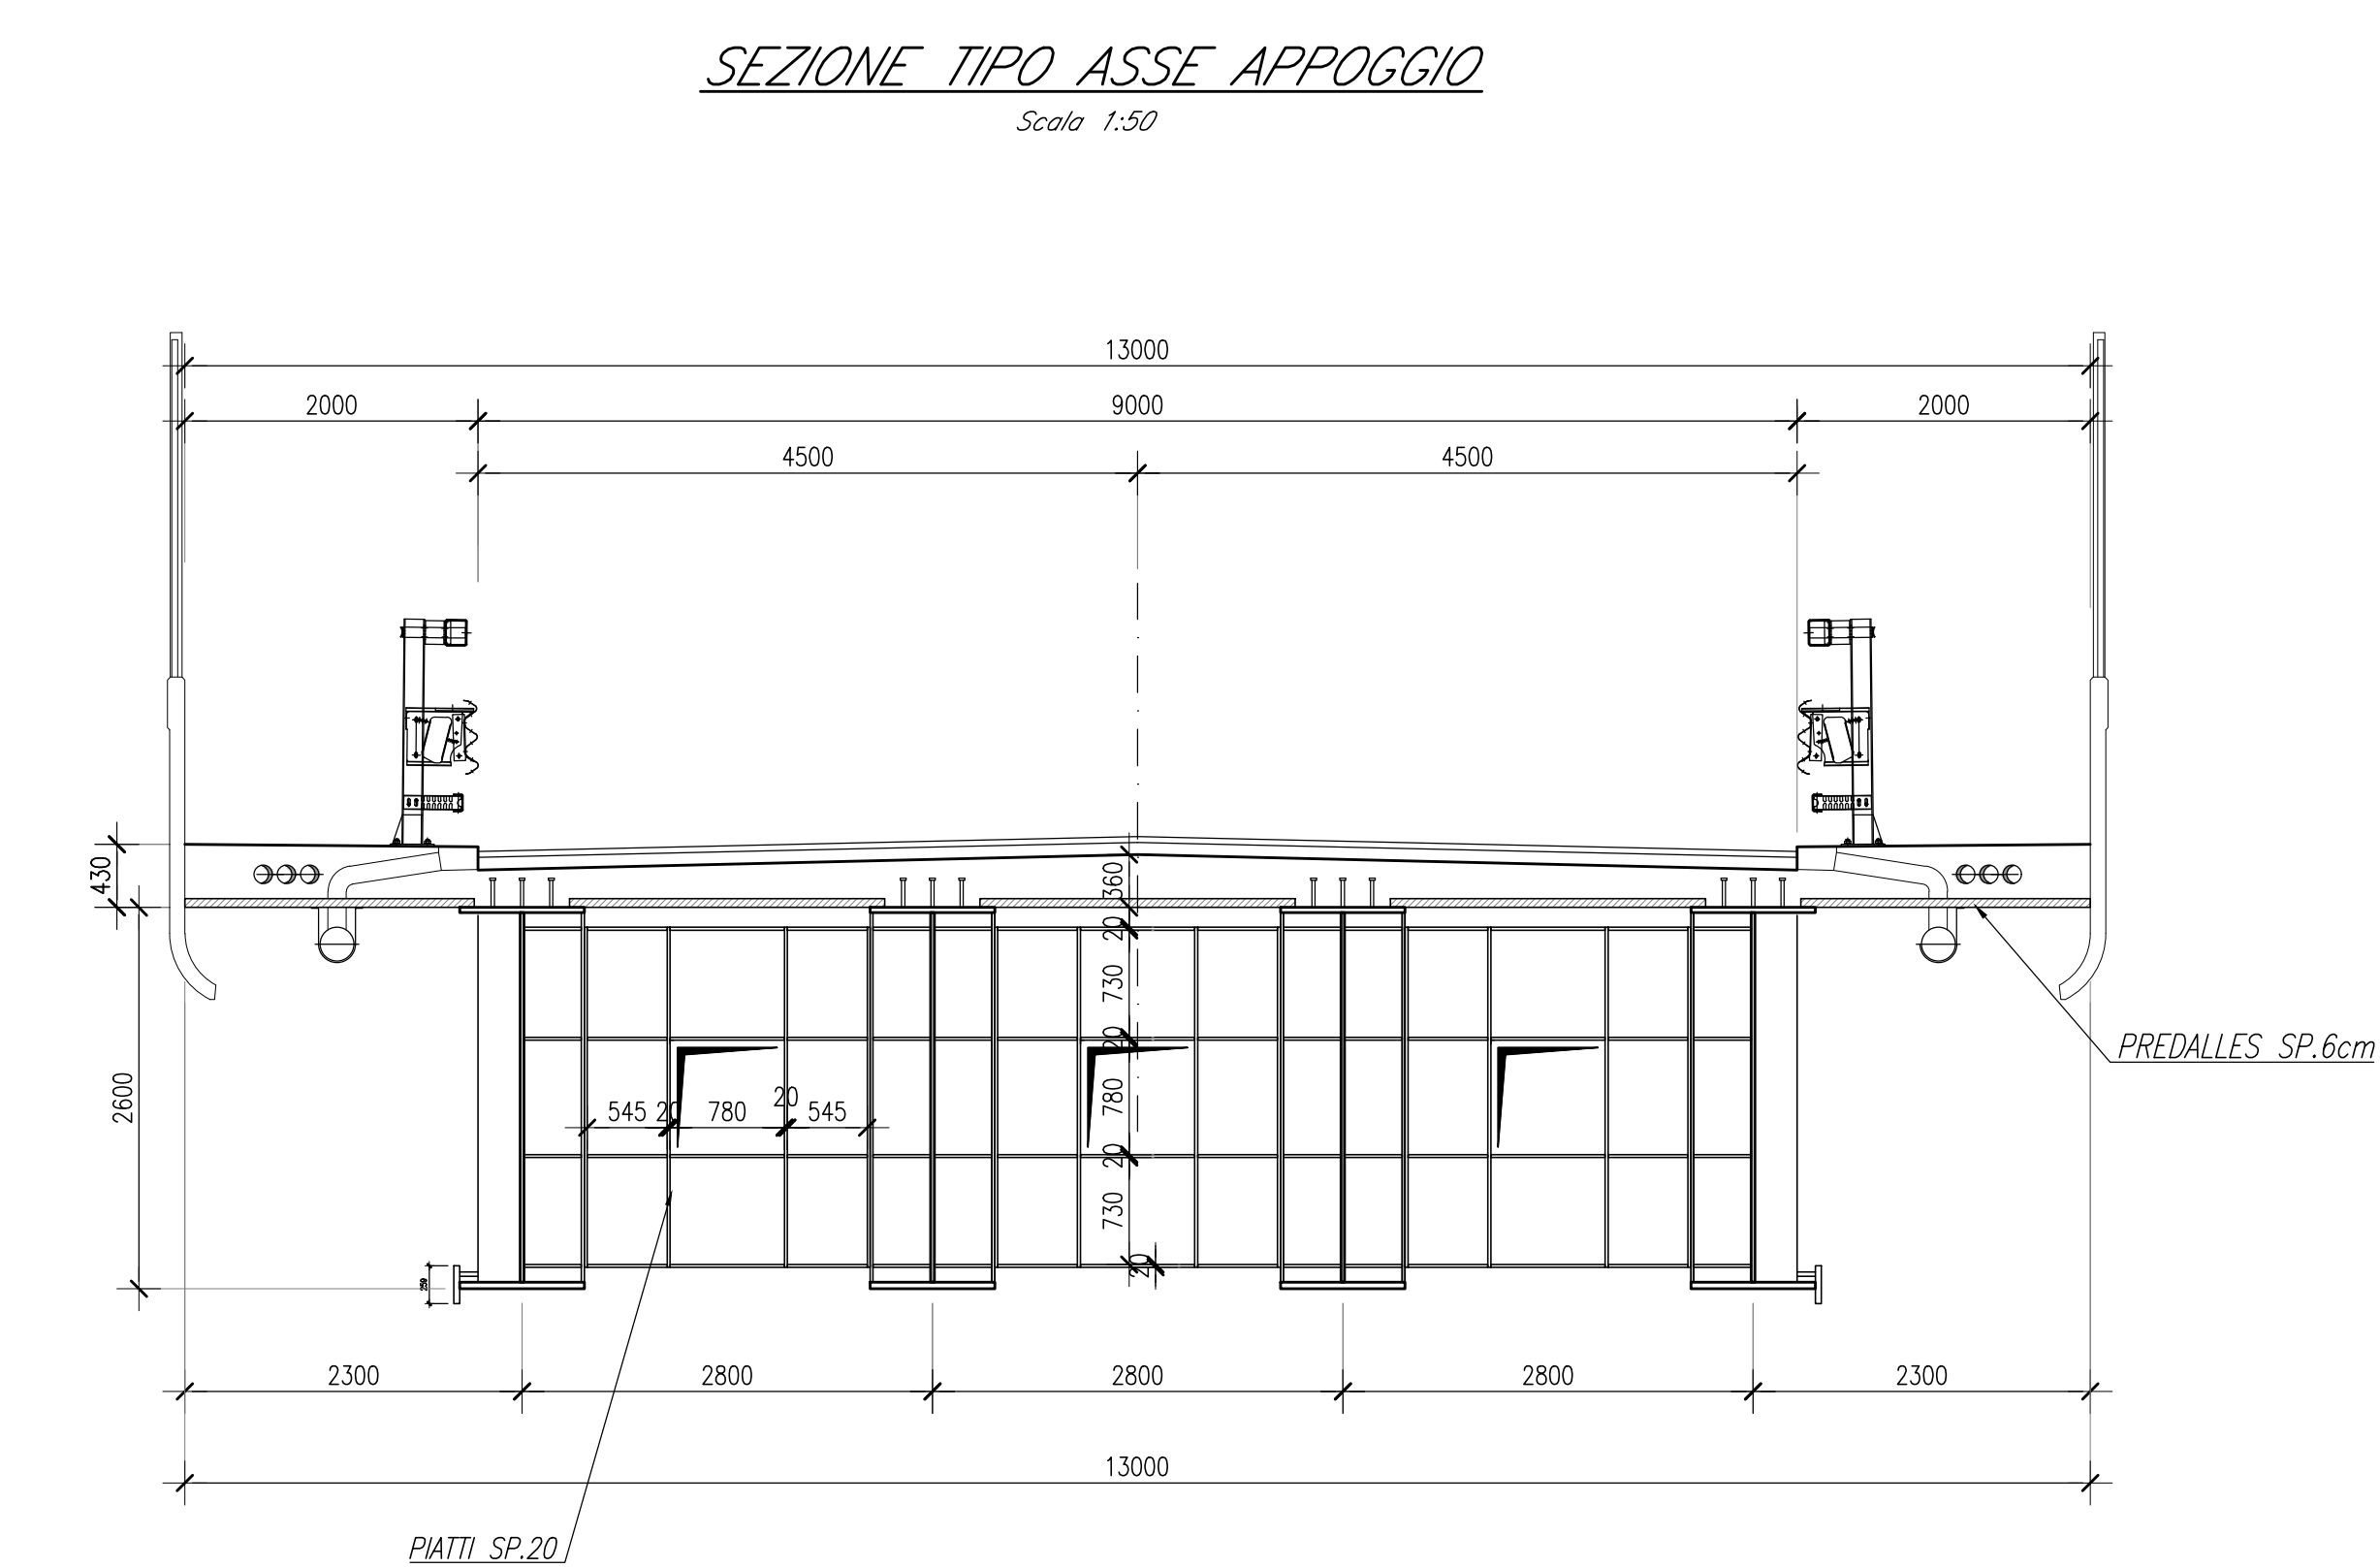




TIPO CONCIO	1					2					3					2					1				
LUNGHEZZA CONCIO	10000					12000					11000					12000					10000				
SPESS.PIATTABANDA INF.	45					55					55					55					45				
SPESS.PIATTABANDE SUP.	35					45					45					45					35				
SPESS. ANIME	25					25					25					25					25				
ALTEZZA ANIME	2520					2500					2500					2500					2520				
ALTEZZA CASSONE	2600					2600					2600					2600					2600				
PICLI	n°344922/200																								
DIAPRAMI	500	i=3000	i=3000	i=2300	i=3000	i=3000	i=3000	i=3000	i=3700	i=3000	i=3000	i=3700	i=3000	i=3000	i=3000	i=3000	i=2300	i=3000	i=3000	500					

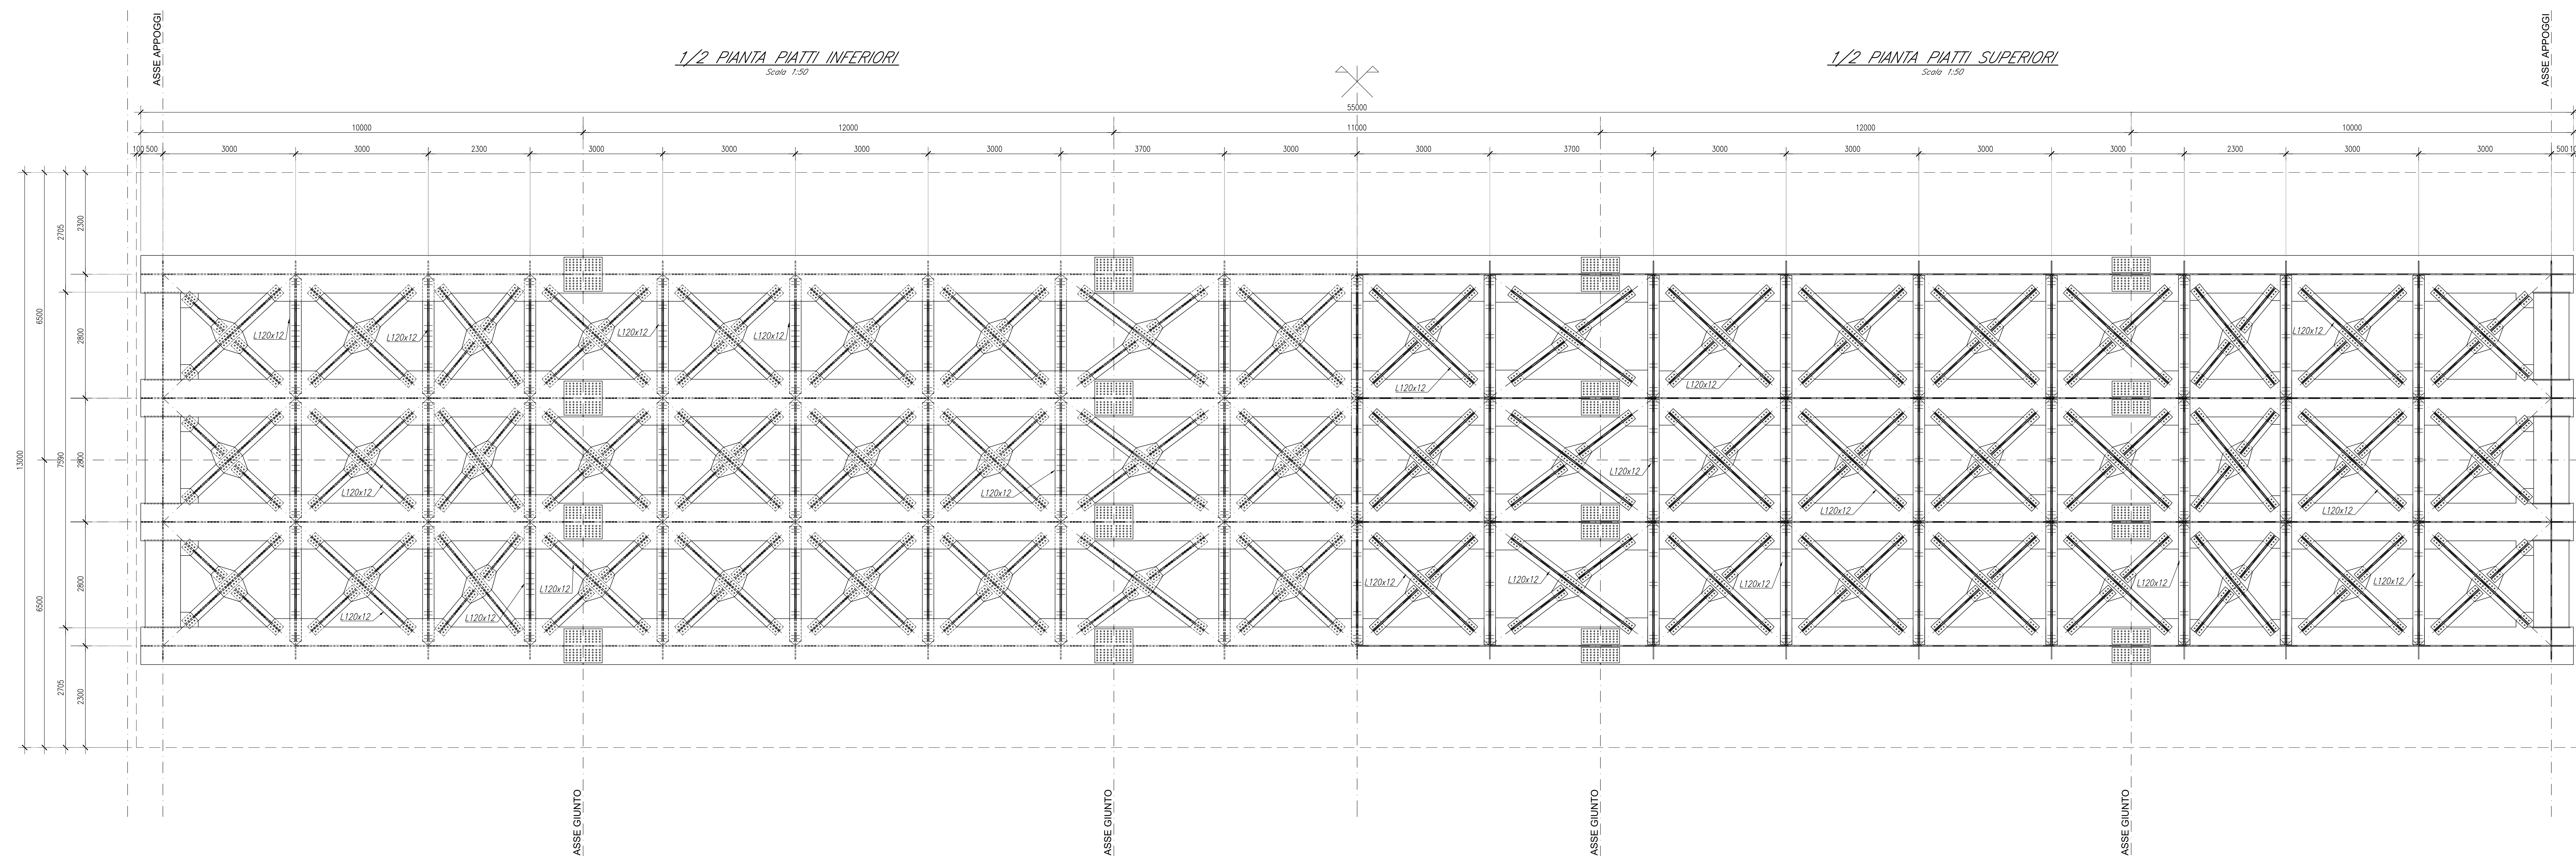

SEZIONE CONCIO 1

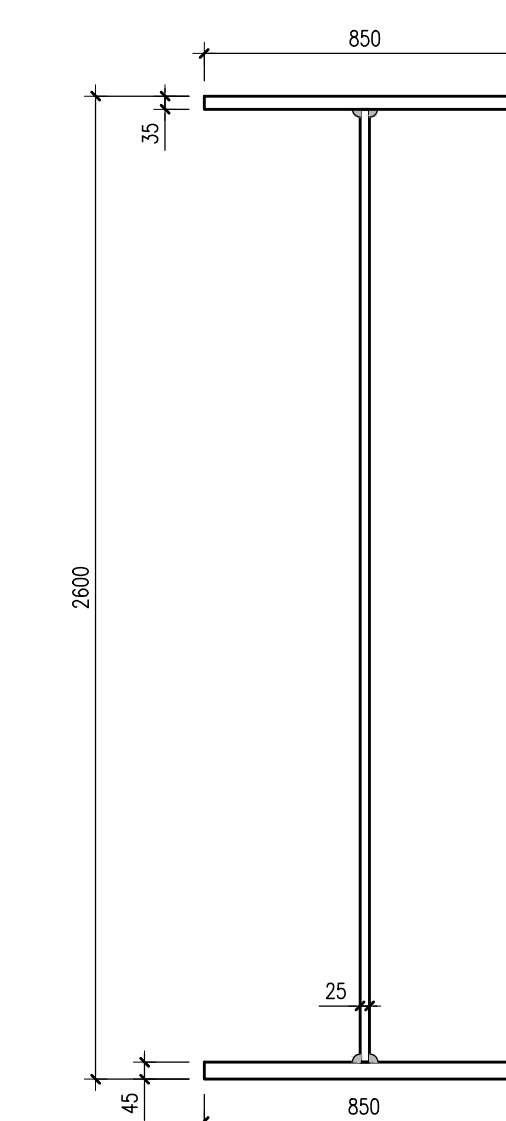

SEZIONE CONCIO 2

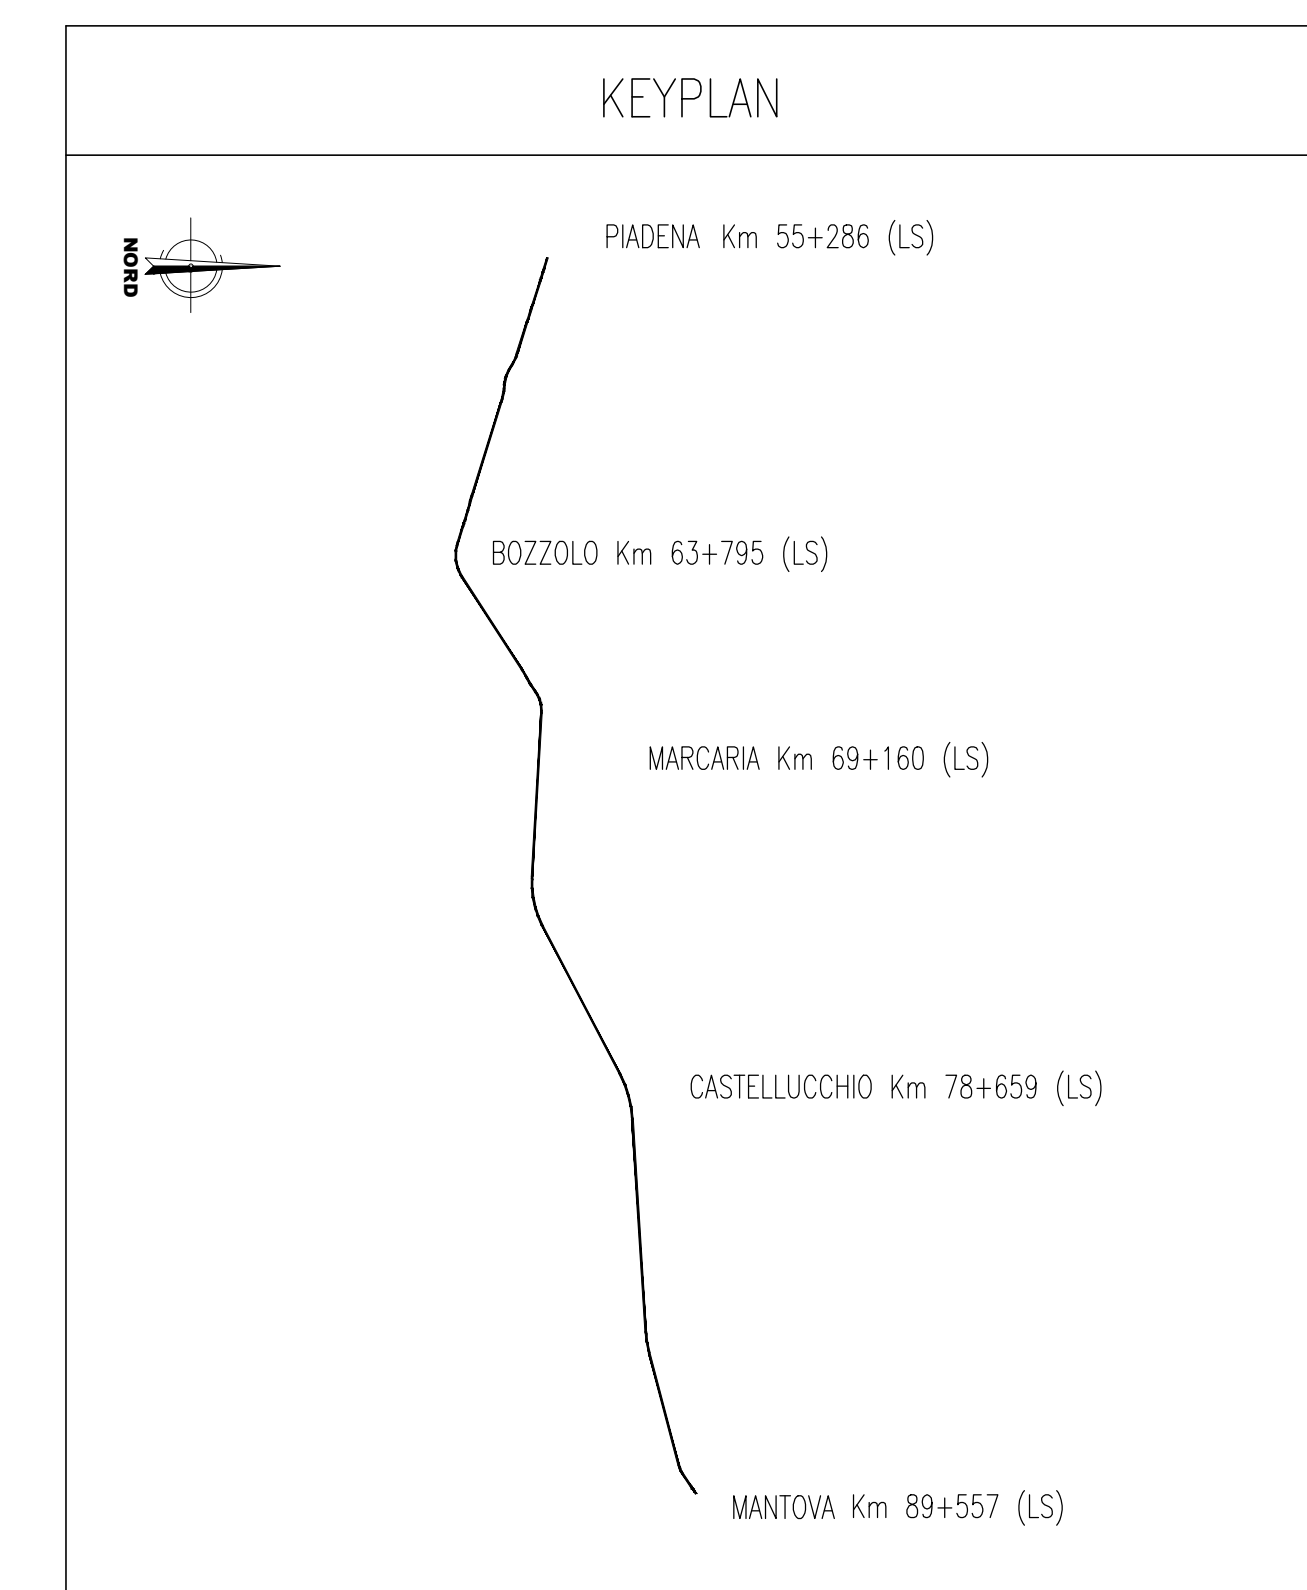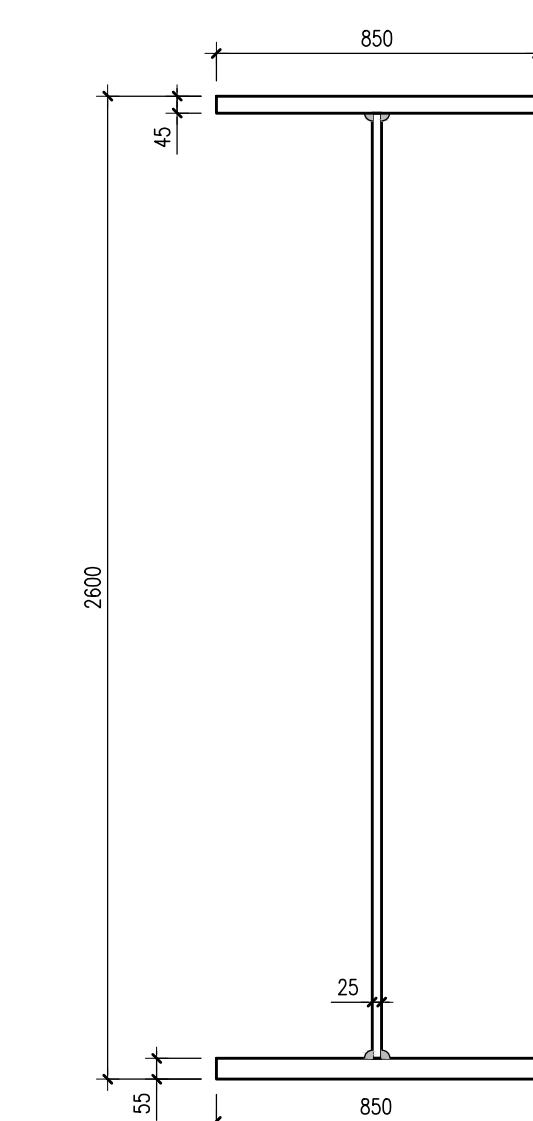[illegible]