

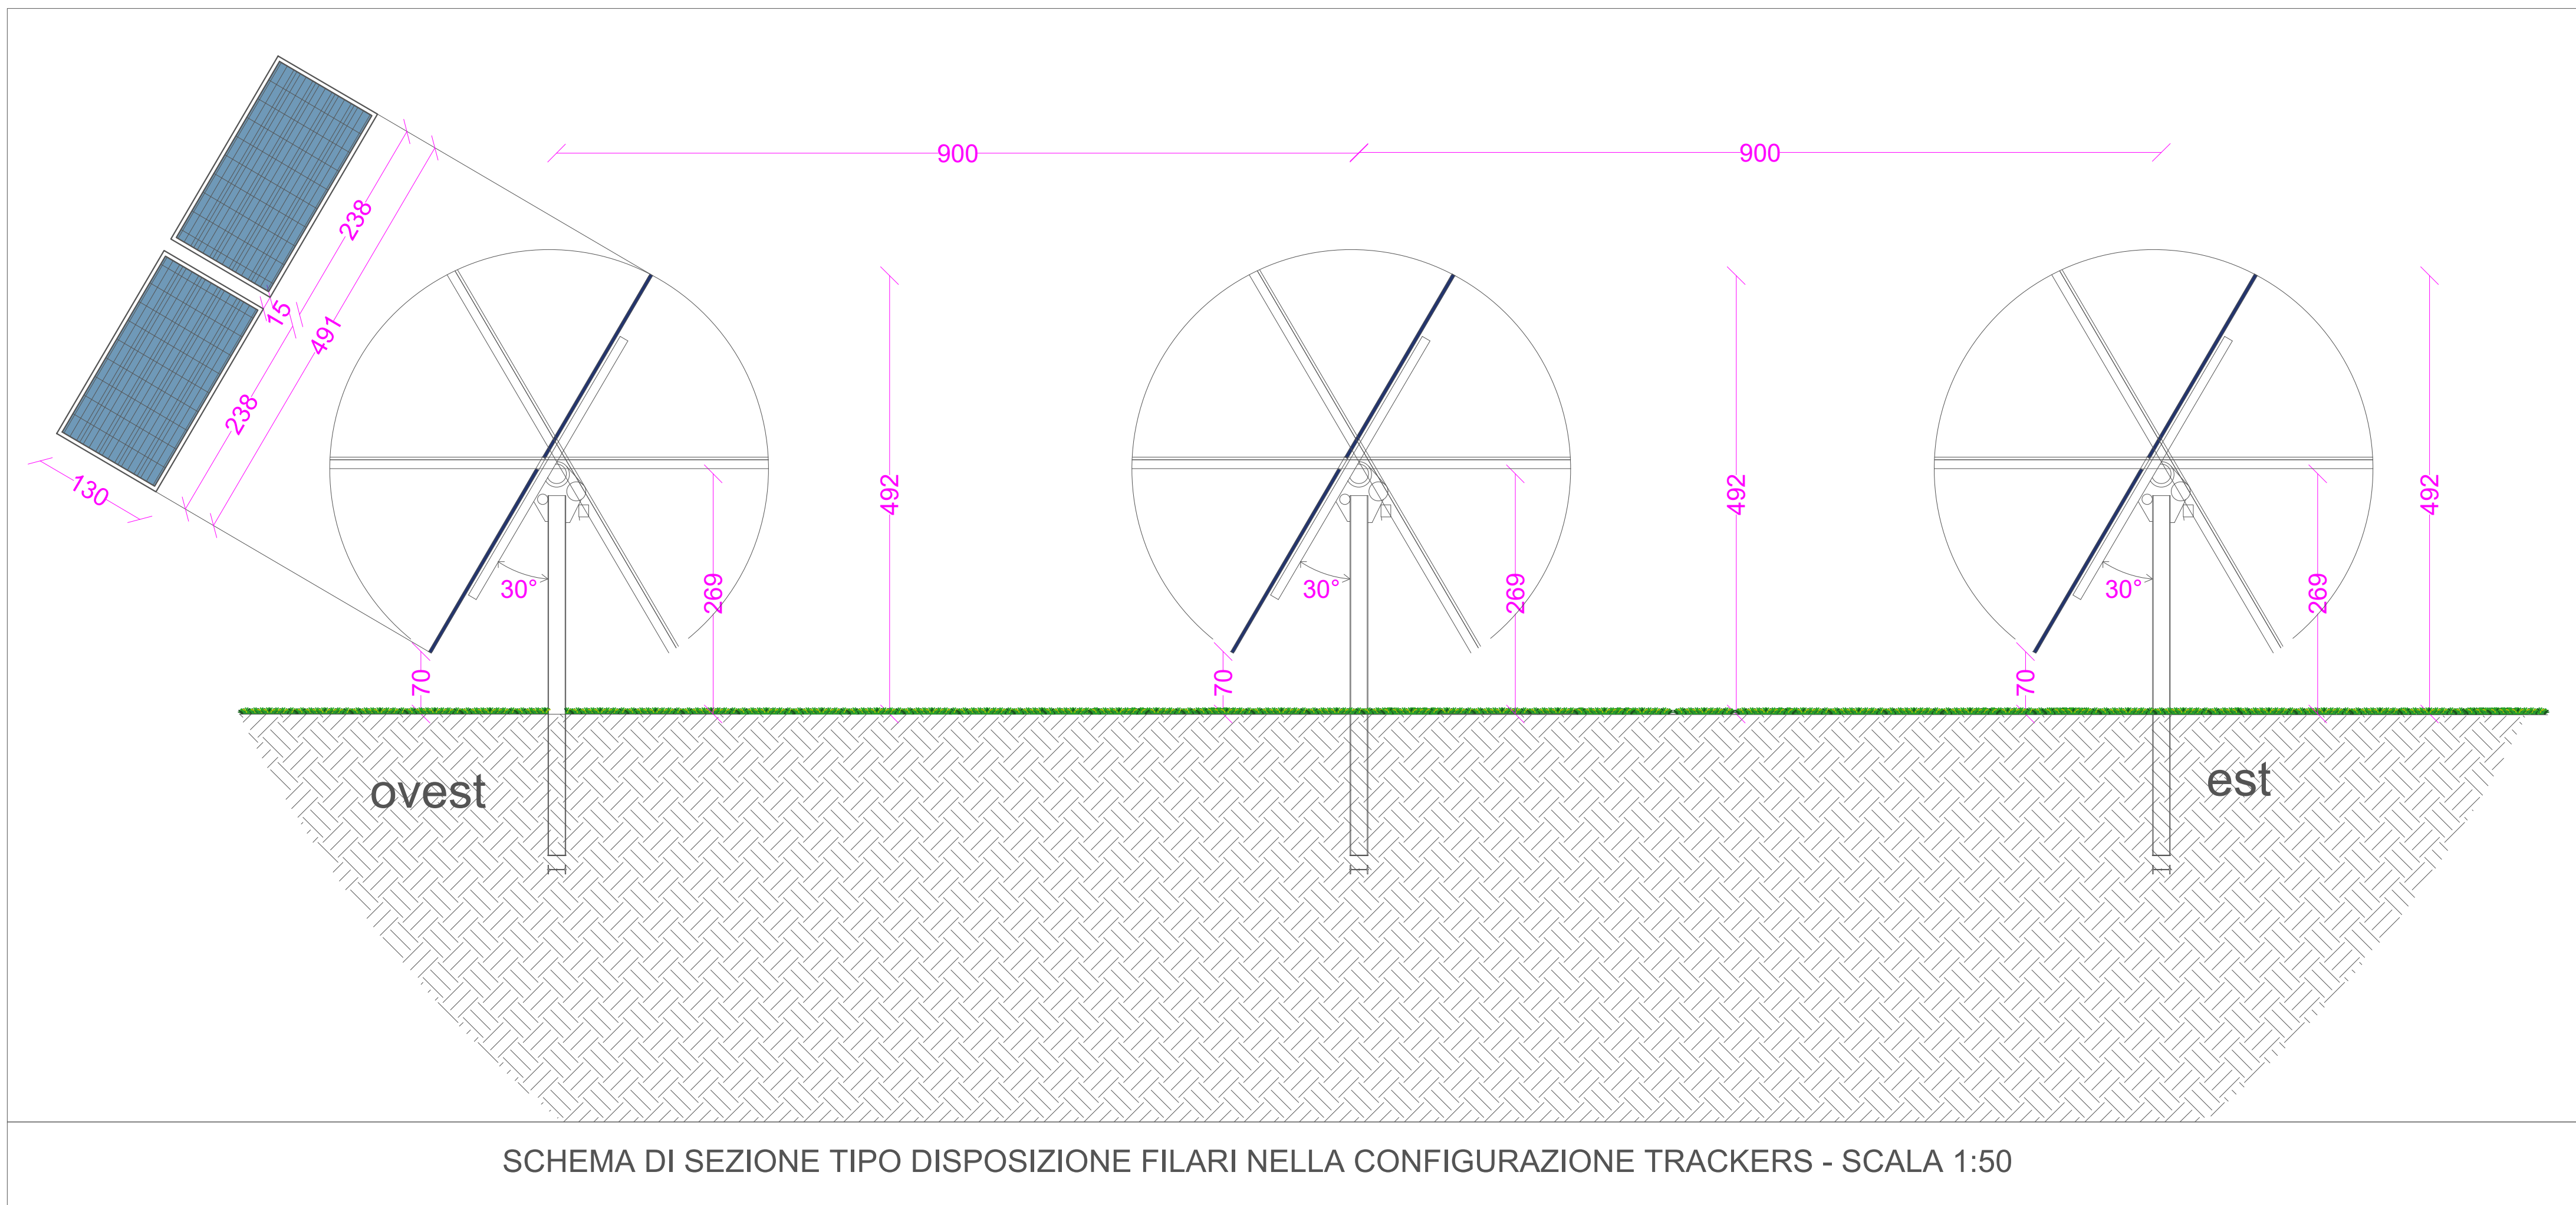

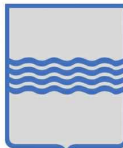
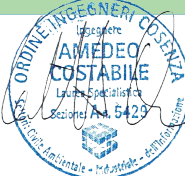






Regione Basilicata					
 Comune di Montemilone	 Comune di Venosa	 Comune di Palazzo San Gervasio			
proponente:					
AMBRA SOLARE 10 S.R.L.					
Via XX Settembre 1, 00187 - Roma (RM) - P.IVA/C.F. 15946121009 - pec: ambrasolare10srl@legalmail.it					
					id: A.12.b.2
GRUPPO Powertis					
DISCIPLINA:		PD	TIPOLOGIA:	T	FORMATO: A1
FOGLIO: 1 di 1		SCALA: 1:50 - 1:100	Nome file: A.12.b.2_Sezioni_e_prospetti_tipo_impianto.pdf		
titolo del progetto:					
PROGETTO PER LA COSTRUZIONE E L'ESERCIZIO DI UN IMPIANTO AGRIFOTOVOLTAICO, DELLE OPERE CONNESSE E DELLE INFRASTRUTTURE INDISPENSABILI, DENOMINATO "LUPARA"					
nome elaborato:					
SEZIONI E PROSPETTI TIPO IMPIANTO					
progettazione:					
					
dott. ing. Giovanni Guzzo Follaro dott. ing. Amedeo Costabile dott. ing. Francesco Meringolo dott. ing. Pierluigi Astorino					
Rev.	Data Revisione	Descrizione	Redatto	Controllato	Approvato
00	11/10/2021	PRIMA EMISSIONE	New Dev.	PW	PW
 NEW DEVELOPMENTS S.r.l. piazza Europa, 14 - 87100 Cosenza (CS)					