


AREA 2					
CABINA	SB	NR STR.	LUNG.	NR cavi	SEZ
C07	01	10	150	1	120
C07	02	10	140	1	120
C07	03	18	120	1	240
C07	04	18	110	1	240
C07	05	13	190	1	185
C07	06	14	180	1	185
C07	07	17	150	1	240
C07	08	18	140	1	240
C07	09	16	140	1	240
C07	10	16	170	1	240
C07	11	13	220	1	240
C07	12	11	240	1	185

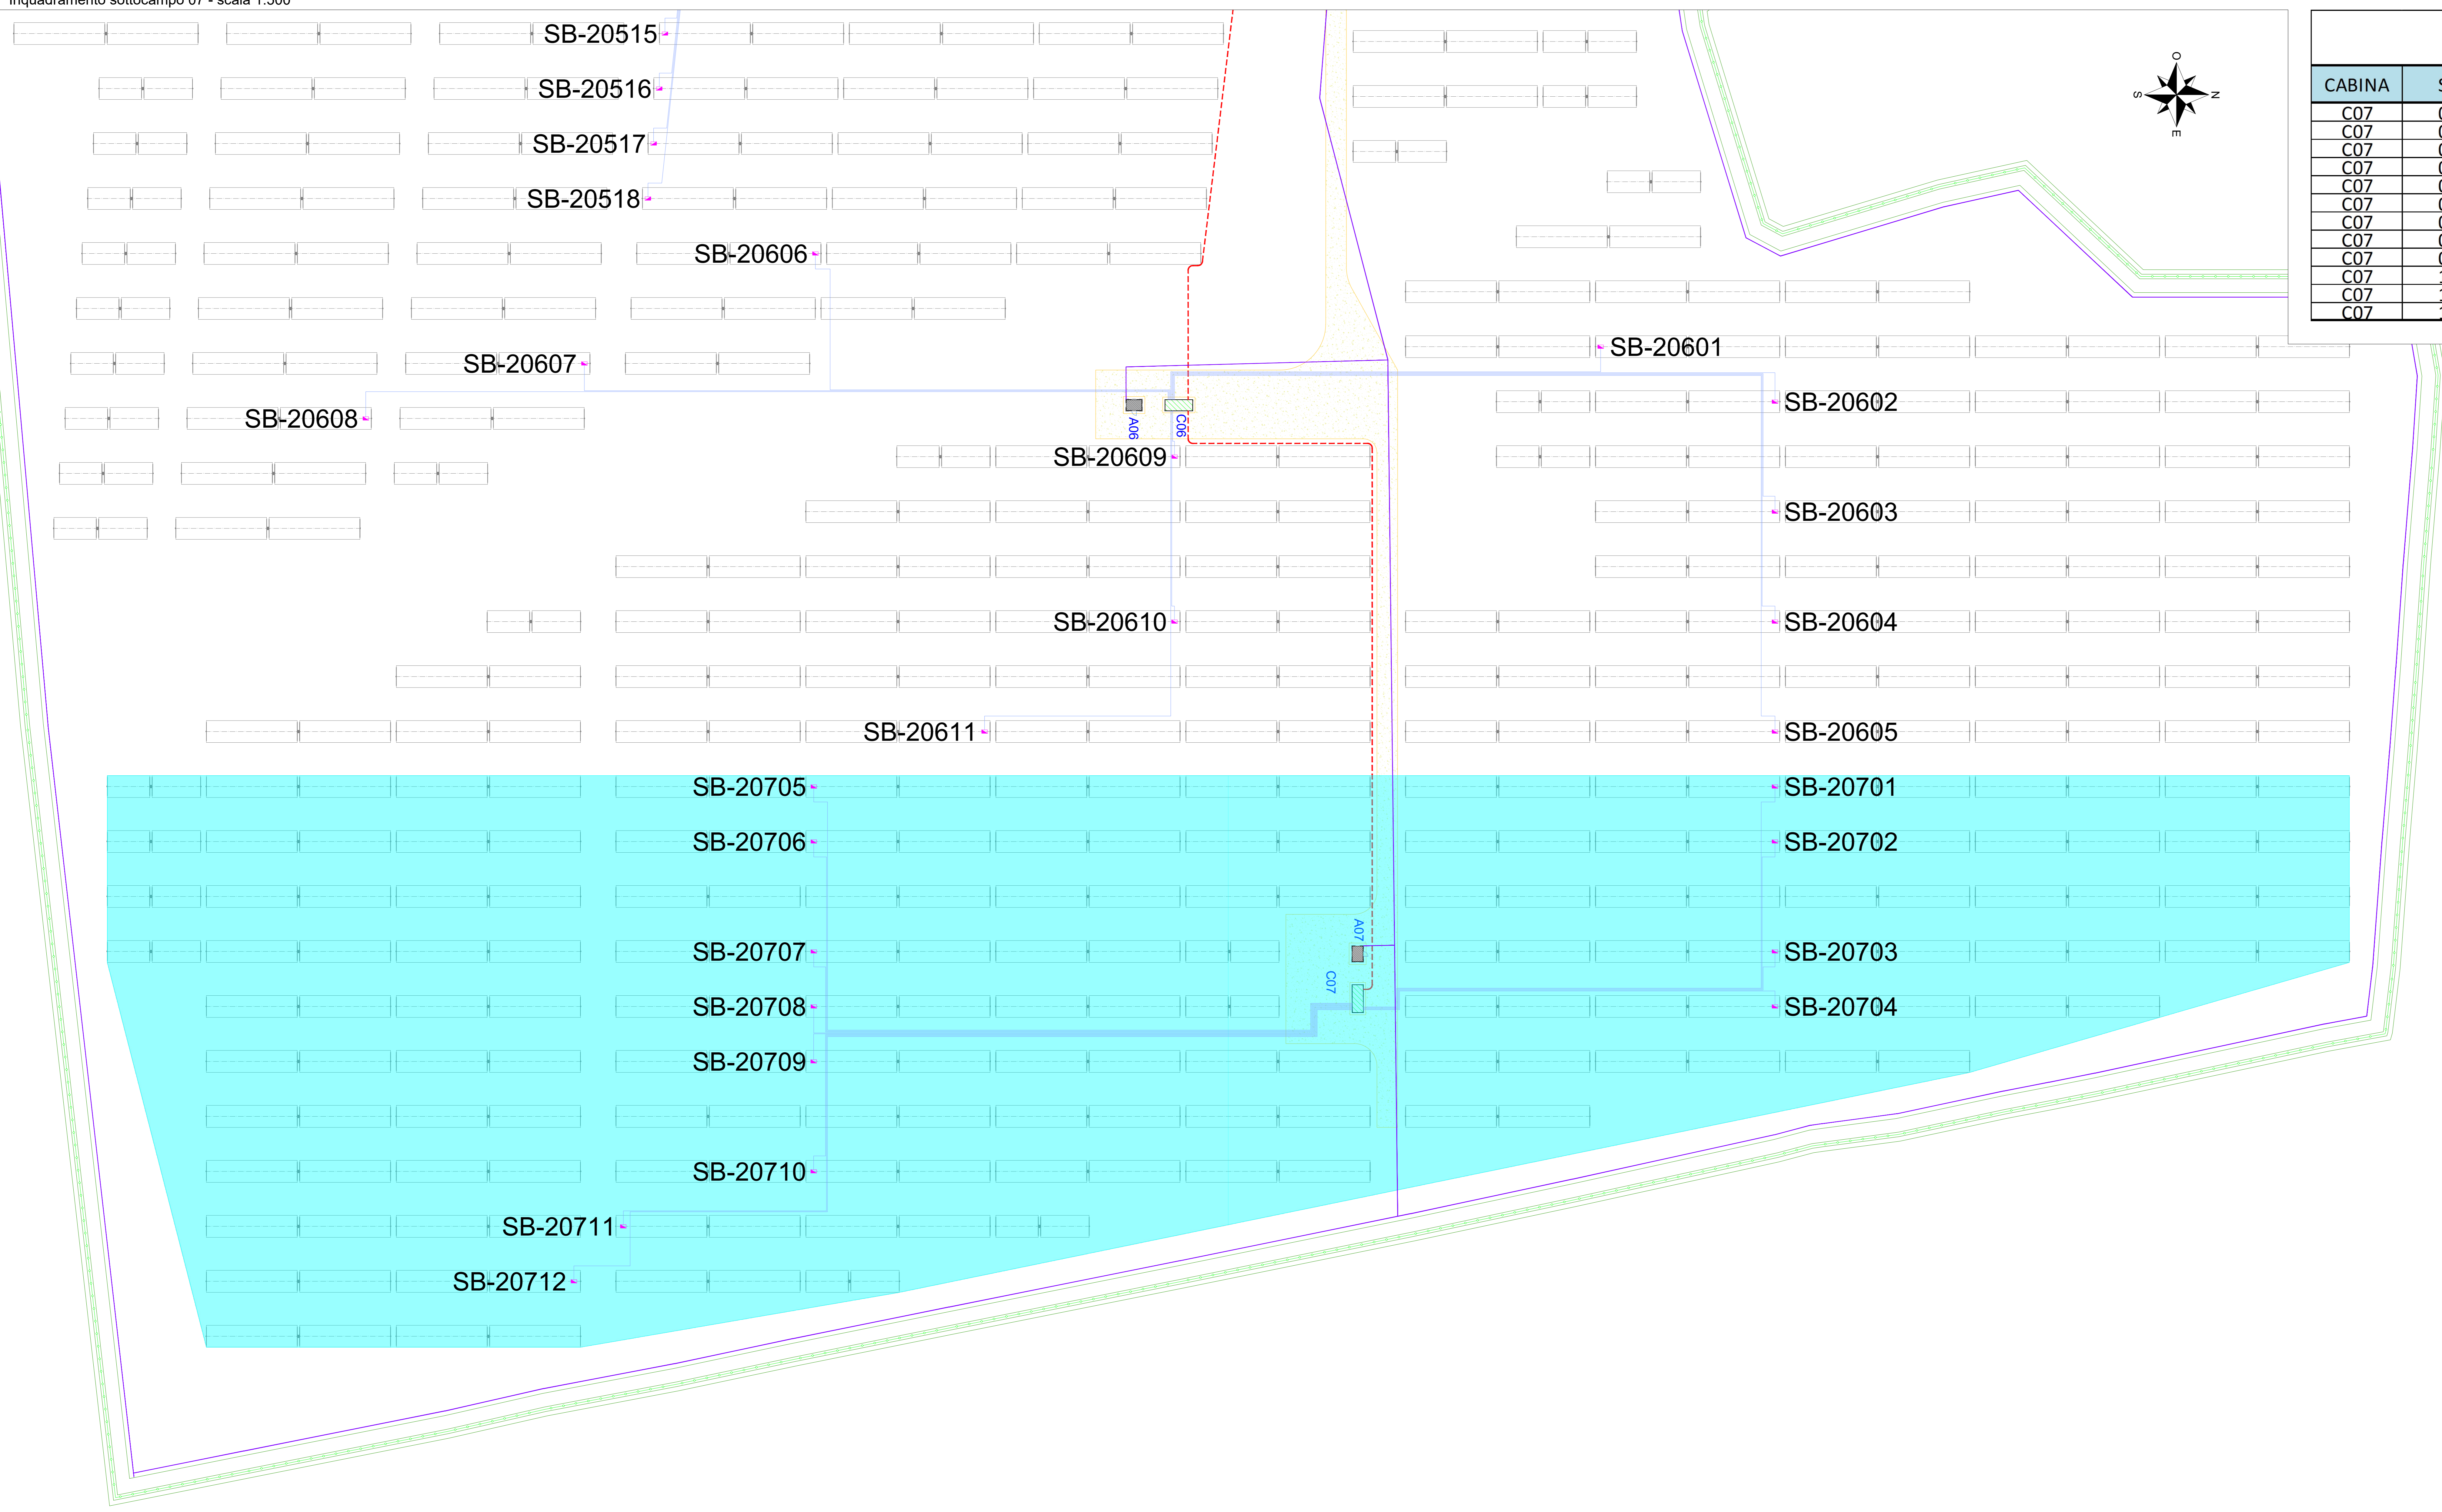

LEGENDA

- Recinzione impianto agro-fotovoltaico
- Fasce arboree perimetrali impianto agro-fotovoltaico
- Strade e piazzali impianto agro-fotovoltaico
- Cancelli di accesso impianto agro-fotovoltaico
- Struttura porta moduli fotovoltaici tipo A 30x2
- Struttura porta moduli fotovoltaici tipo B 15x2
- Power Station
- Cabina ausiliaria
- Magazzino/Sala controllo
- Cabina raccolta MT
- Ricovero/Deposito agricolo
- Cavidotto MT
- String Box
- Cavi DC (da SB a INV)
- Cavi Antintrusione/TVCC

COMMITTENTE
 HWF S.r.l.
 Via Sebastiano Caboto, 15
 20094 Corsico (MI)

STUDIO DI PROGETTAZIONE

REV.	DATE	DESCRIPTION	BY	CHKD	APP.
0	04-21	EMESSO PER ITER AUTORIZZATIVO			

REVISIONS
 APPROVED FOR CONSTRUCTION
 DWS: REV. DATE
 SIGNATURE
 ORDER N°
 SUPPLIER: QBN1011A
 SUBPROJECT CODE:
 THIS DWS. SUPERSEDED BY: SCALE
 THIS DWS. SUPERSEDES: 1:500
 FM DWS N° REV.
 SHEET OF

CAD FILE NAME: 1300x841