


PROFILO LONGITUDINALE A-A

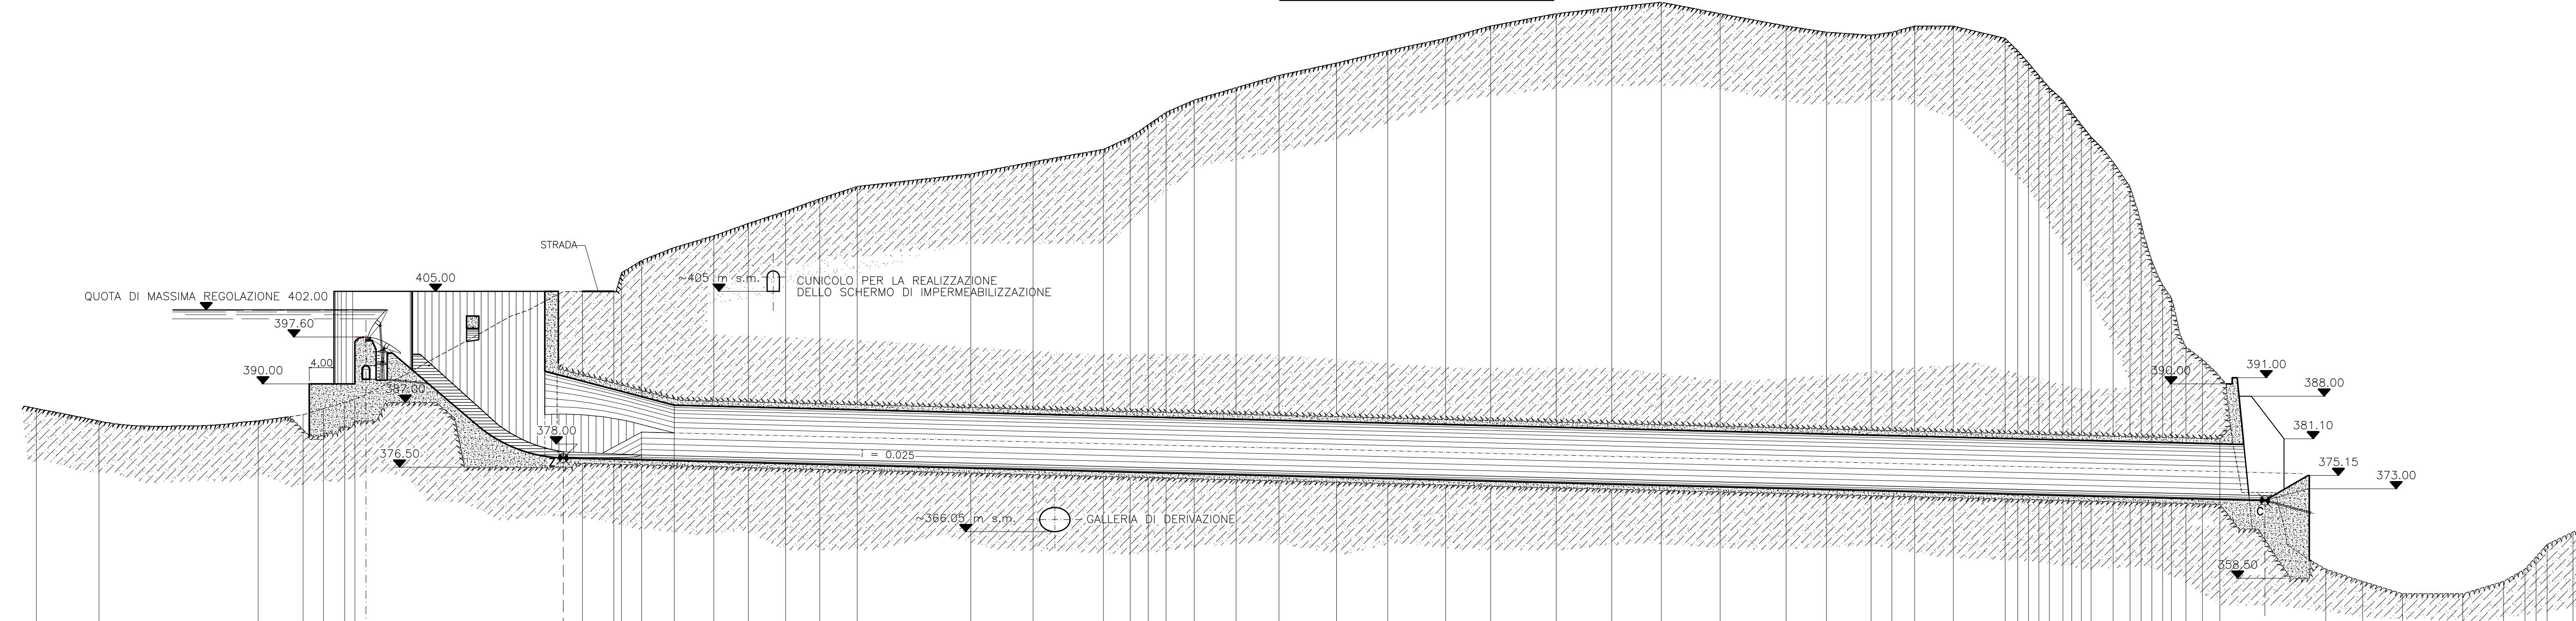

Quota di riferimento 350 m s.m.

DISTANZE PARZIALI	10,155	25,824	7,283	3,297	3,456	32,000	3,114	5,074	1,247	5,289	6,416	5,595	6,058	5,530	6,077	18,430	10,087	11,413	4,353	119,606	4,353	123,959	2,918	432,000	126,877	2,885	129,763	4,579	6,781	6,968	9,332	8,311	9,378	7,313	10,634	9,001	8,033	9,550	10,694	6,541	7,238	3,378	3,696	6,277	8,402	2,046	265,868	2,046	267,914	1,740	269,654	1,688	271,342	1,687	273,029	2,215	275,244	1,428	276,672	1,428	278,100	1,570	279,670	3,576	283,246	2,743	286,000	1,802	287,802	1,730	289,532	1,437	291,000	2,356	293,356	2,951	296,307	2,679	298,986	2,832	301,818	7,300	309,118	9,871	319,000	5,976	324,976	6,475	331,451	9,765	341,216	6,600	347,816	3,492	351,308	1,801	353,109	1,785	354,894	4,204	359,098




DIGA DI BARCIS

SCARICO DI SUPERFICIE AUSILIARIO
IN SPONDA SINISTRA

PROGETTO ESECUTIVO

INTERVENTI
PROFILO LONGITUDINALE
Scala 1:500