

TERAMO


GIULIANOVA

Limiti Province/Comuni		PROVINCIA : TERAMO COMUNE : GIULIANOVA			
Levellette	DIFF. DI QUOTA DISTANZA PENDENZA	h = -3.11 L = 239.261 i = -1.300%	h = -1.47 L = 420.386 i = -0.350%	h = -4.03 L = 335.623 i = -1.200%	h = 1.31 L = 87.156 i = 1.500%

R	8000.000
T	38.000
Fr	0.090
Pr	0+780.917
Qt	15.76

R	20000.000
T	84.954
Fr	0.180
Pr	1+201.303
Qt	14.29

R	1800.000
T	24.296
Fr	0.164
Pr	1+536.926
Qt	10.26

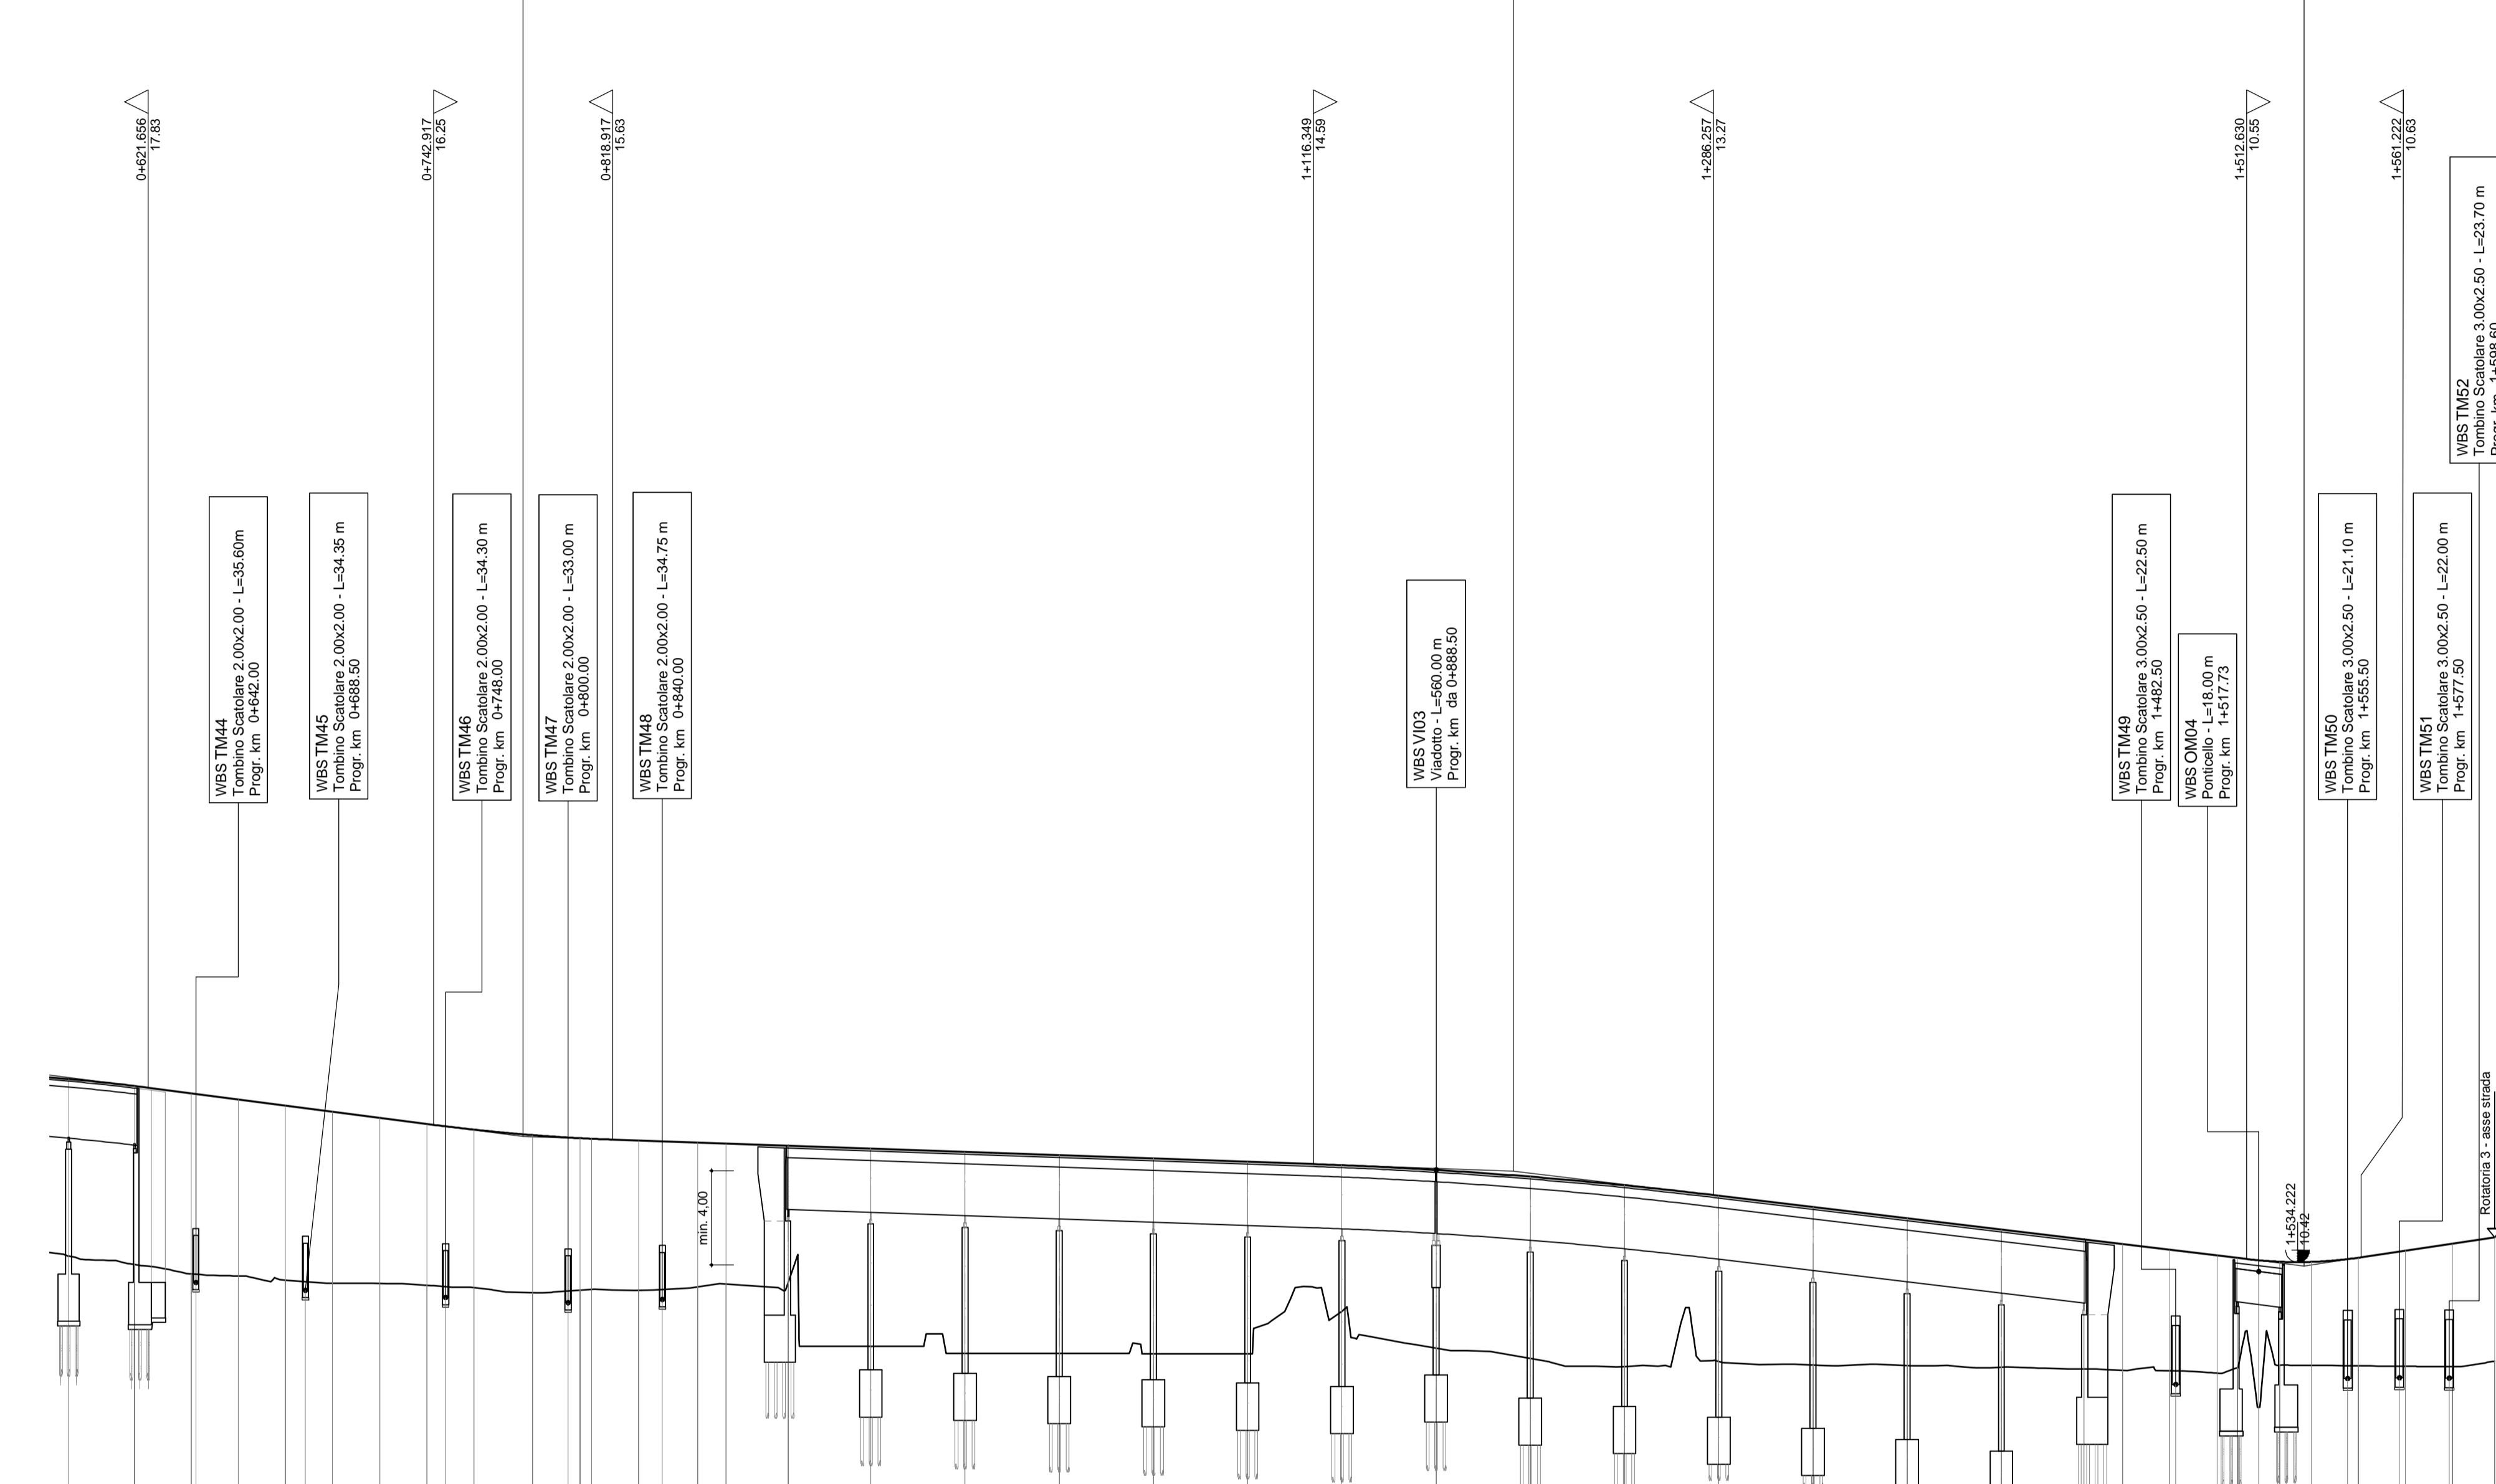

SCALA QUOTE 1:200
SCALA DISTANZE 1:2000

QT.RIF. 0.00

N° Sezione	27-P4	28-SP2	29	30	31	32	33	34	35	36	37	38	39	40	41	42-SP1	43-P1	44-P2	45-P3	46-P4	47-P5	48-P6	49-P7	50-P8	51-P9	52-P10	53-P11	54-P12	55-P13	56-SP2	57	58	59	60-A	61	62	63	64	65	
Distanze Parziali	28.00	24.00	20.00	20.00	20.00	20.00	20.00	20.00	25.00	20.00	20.00	20.00	25.00	12.00	26.50	35.00	40.00	40.00	40.00	40.00	40.00	40.00	40.00	40.00	40.00	40.00	40.00	35.00	16.50	20.00	20.00	18.00	13.27	20.00	20.00	20.00	17.88	
Distanze Progressive	0+688.00	0+712.00	0+732.00	0+752.00	0+772.00	0+792.00	0+812.00	0+832.00	0+857.00	0+877.00	0+897.00	0+917.00	0+937.00	0+957.00	0+977.00	0+997.00	1+017.00	1+037.00	1+057.00	1+997.00	2+017.00	2+037.00	2+057.00	2+077.00	2+097.00	2+117.00	2+137.00	2+157.00	2+177.00	2+197.00	2+217.00	2+237.00	2+257.00	2+277.00	2+297.00	2+317.00	2+337.00	2+357.00	2+377.00	2+397.00	2+417.00	2+437.00	2+457.00	2+477.00	2+497.00	2+517.00	2+537.00	2+557.00	2+577.00	2+597.00	2+617.00	2+637.00	2+657.00	2+677.00	2+697.00	2+717.00	2+737.00	2+757.00	2+777.00	2+797.00	2+817.00	2+837.00	2+857.00	2+877.00	2+897.00	2+917.00	2+937.00	2+957.00	2+977.00	2+997.00	3+017.00	3+037.00	3+057.00	3+077.00	3+097.00	3+117.00	