





PROFILO LONGITUDINALE - 1

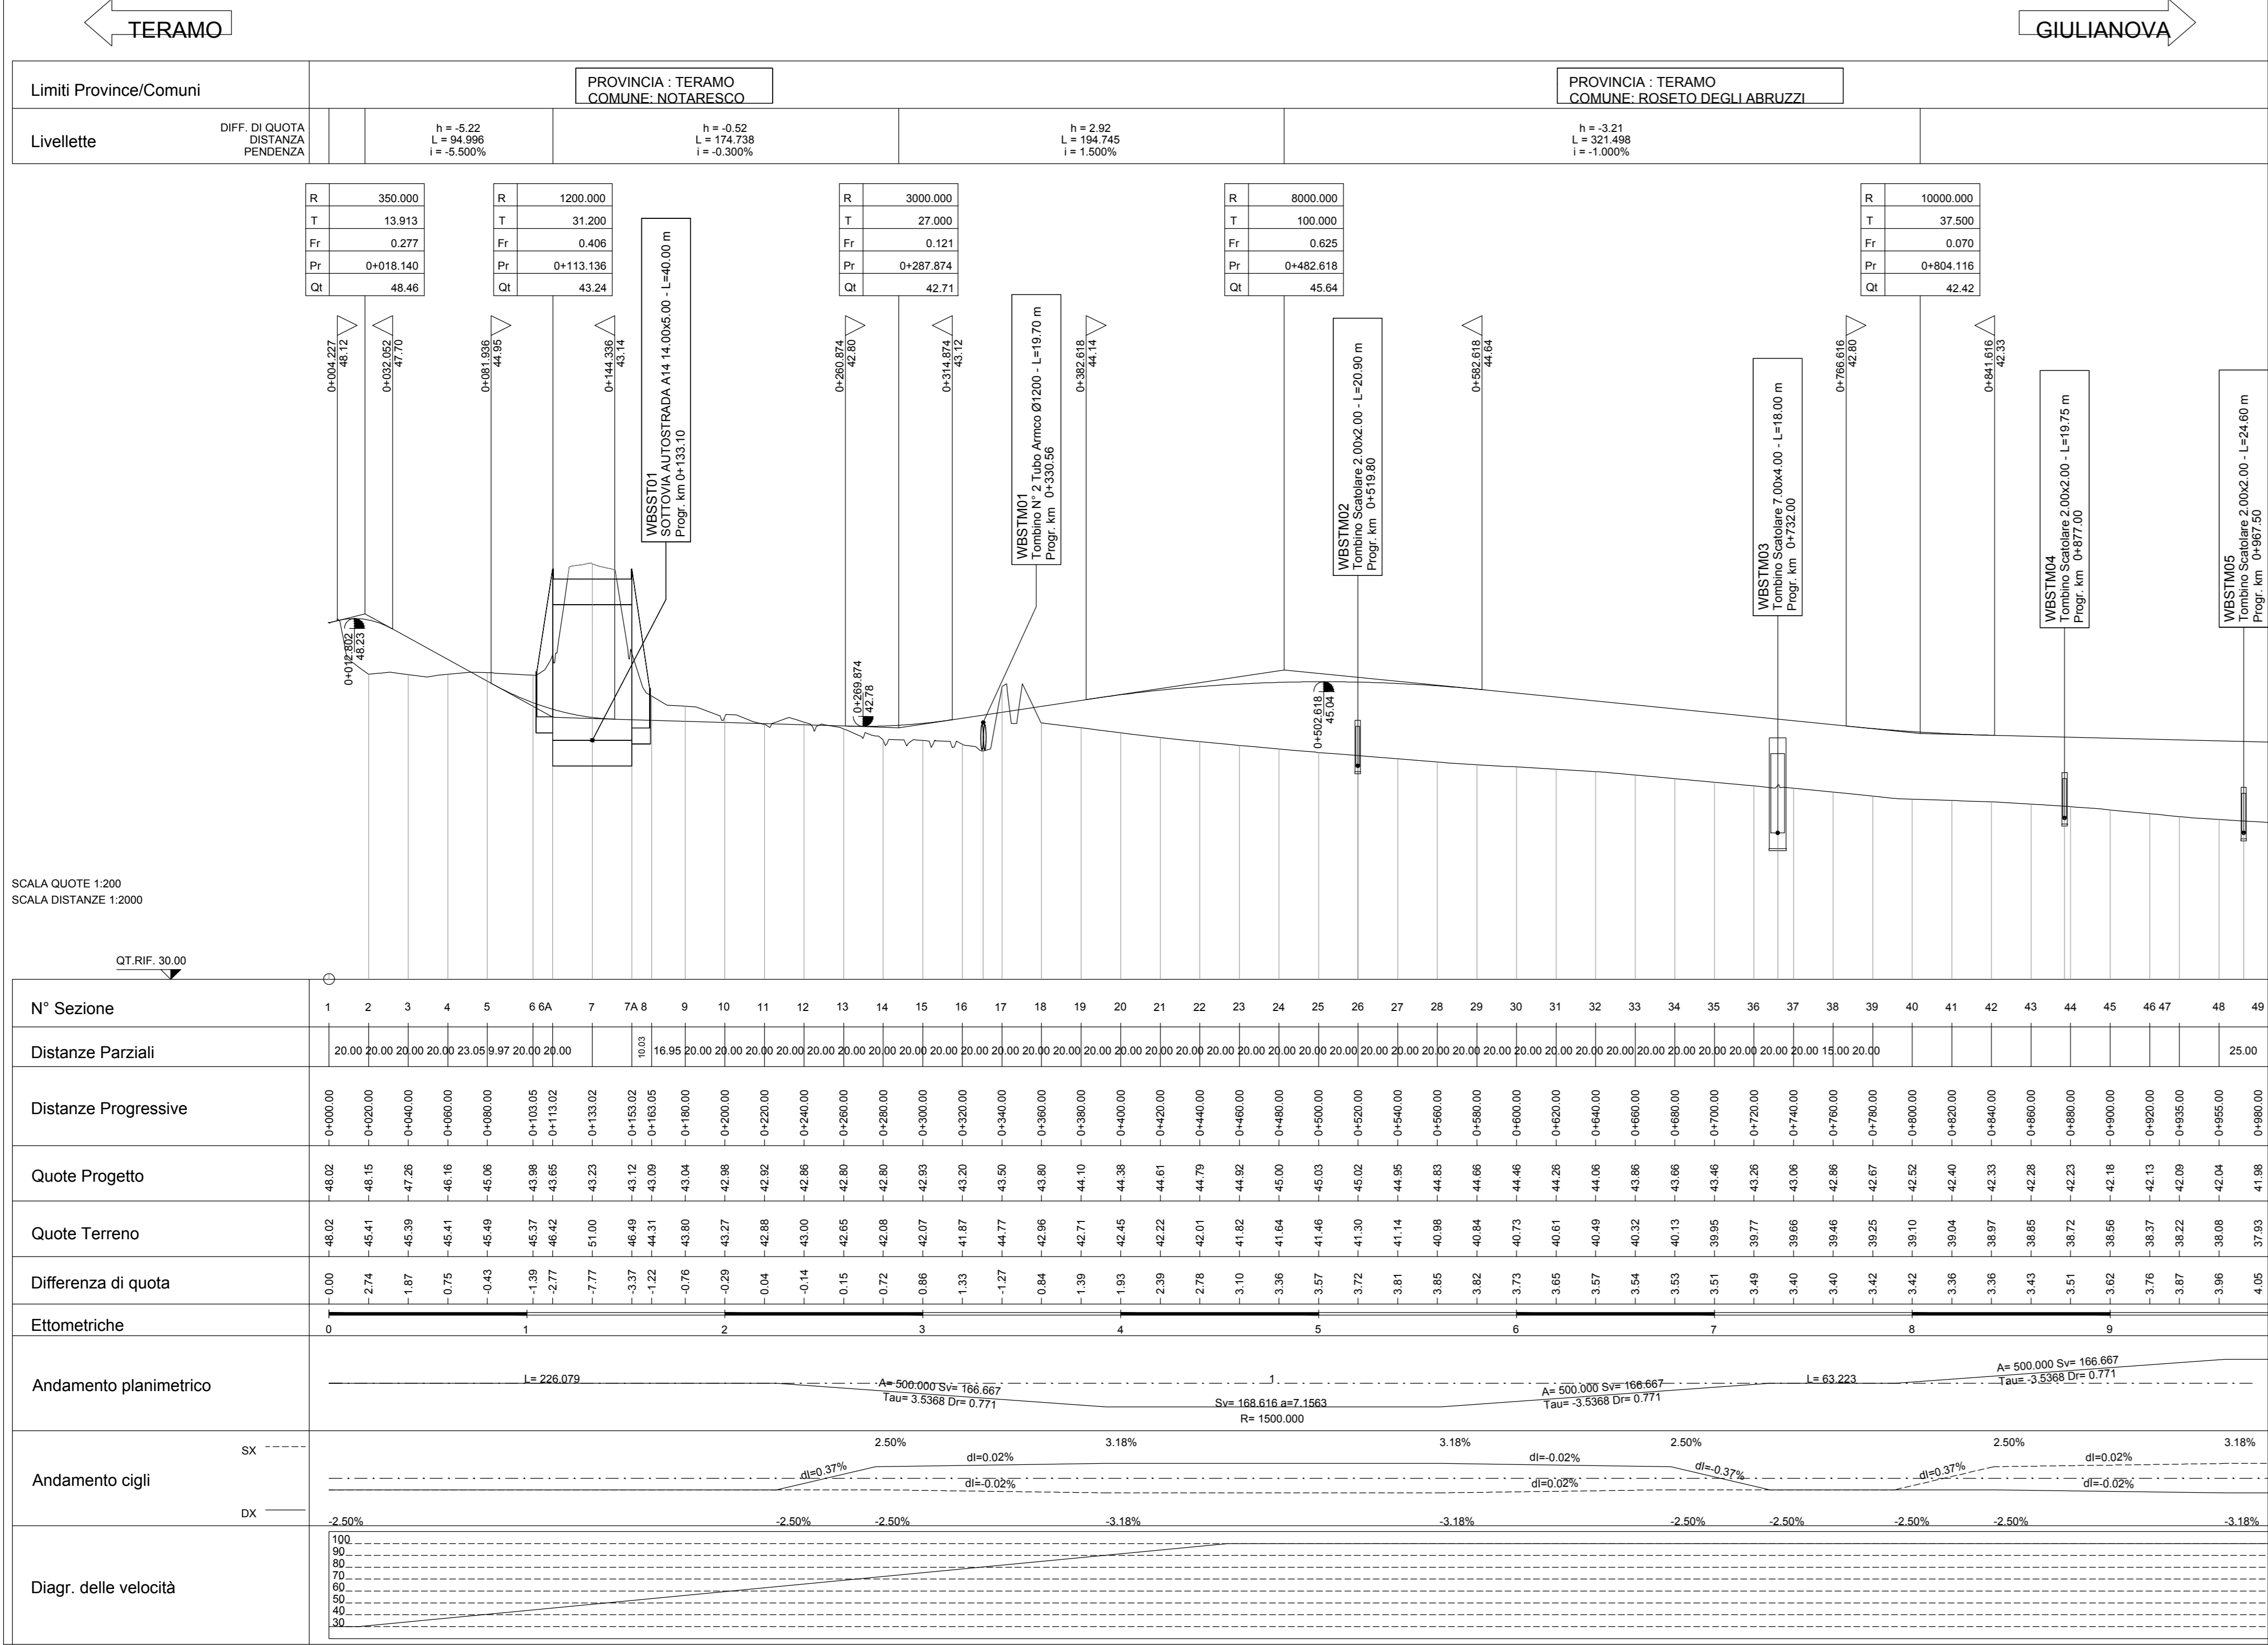

PROFILO LONGITUDINALE - 3

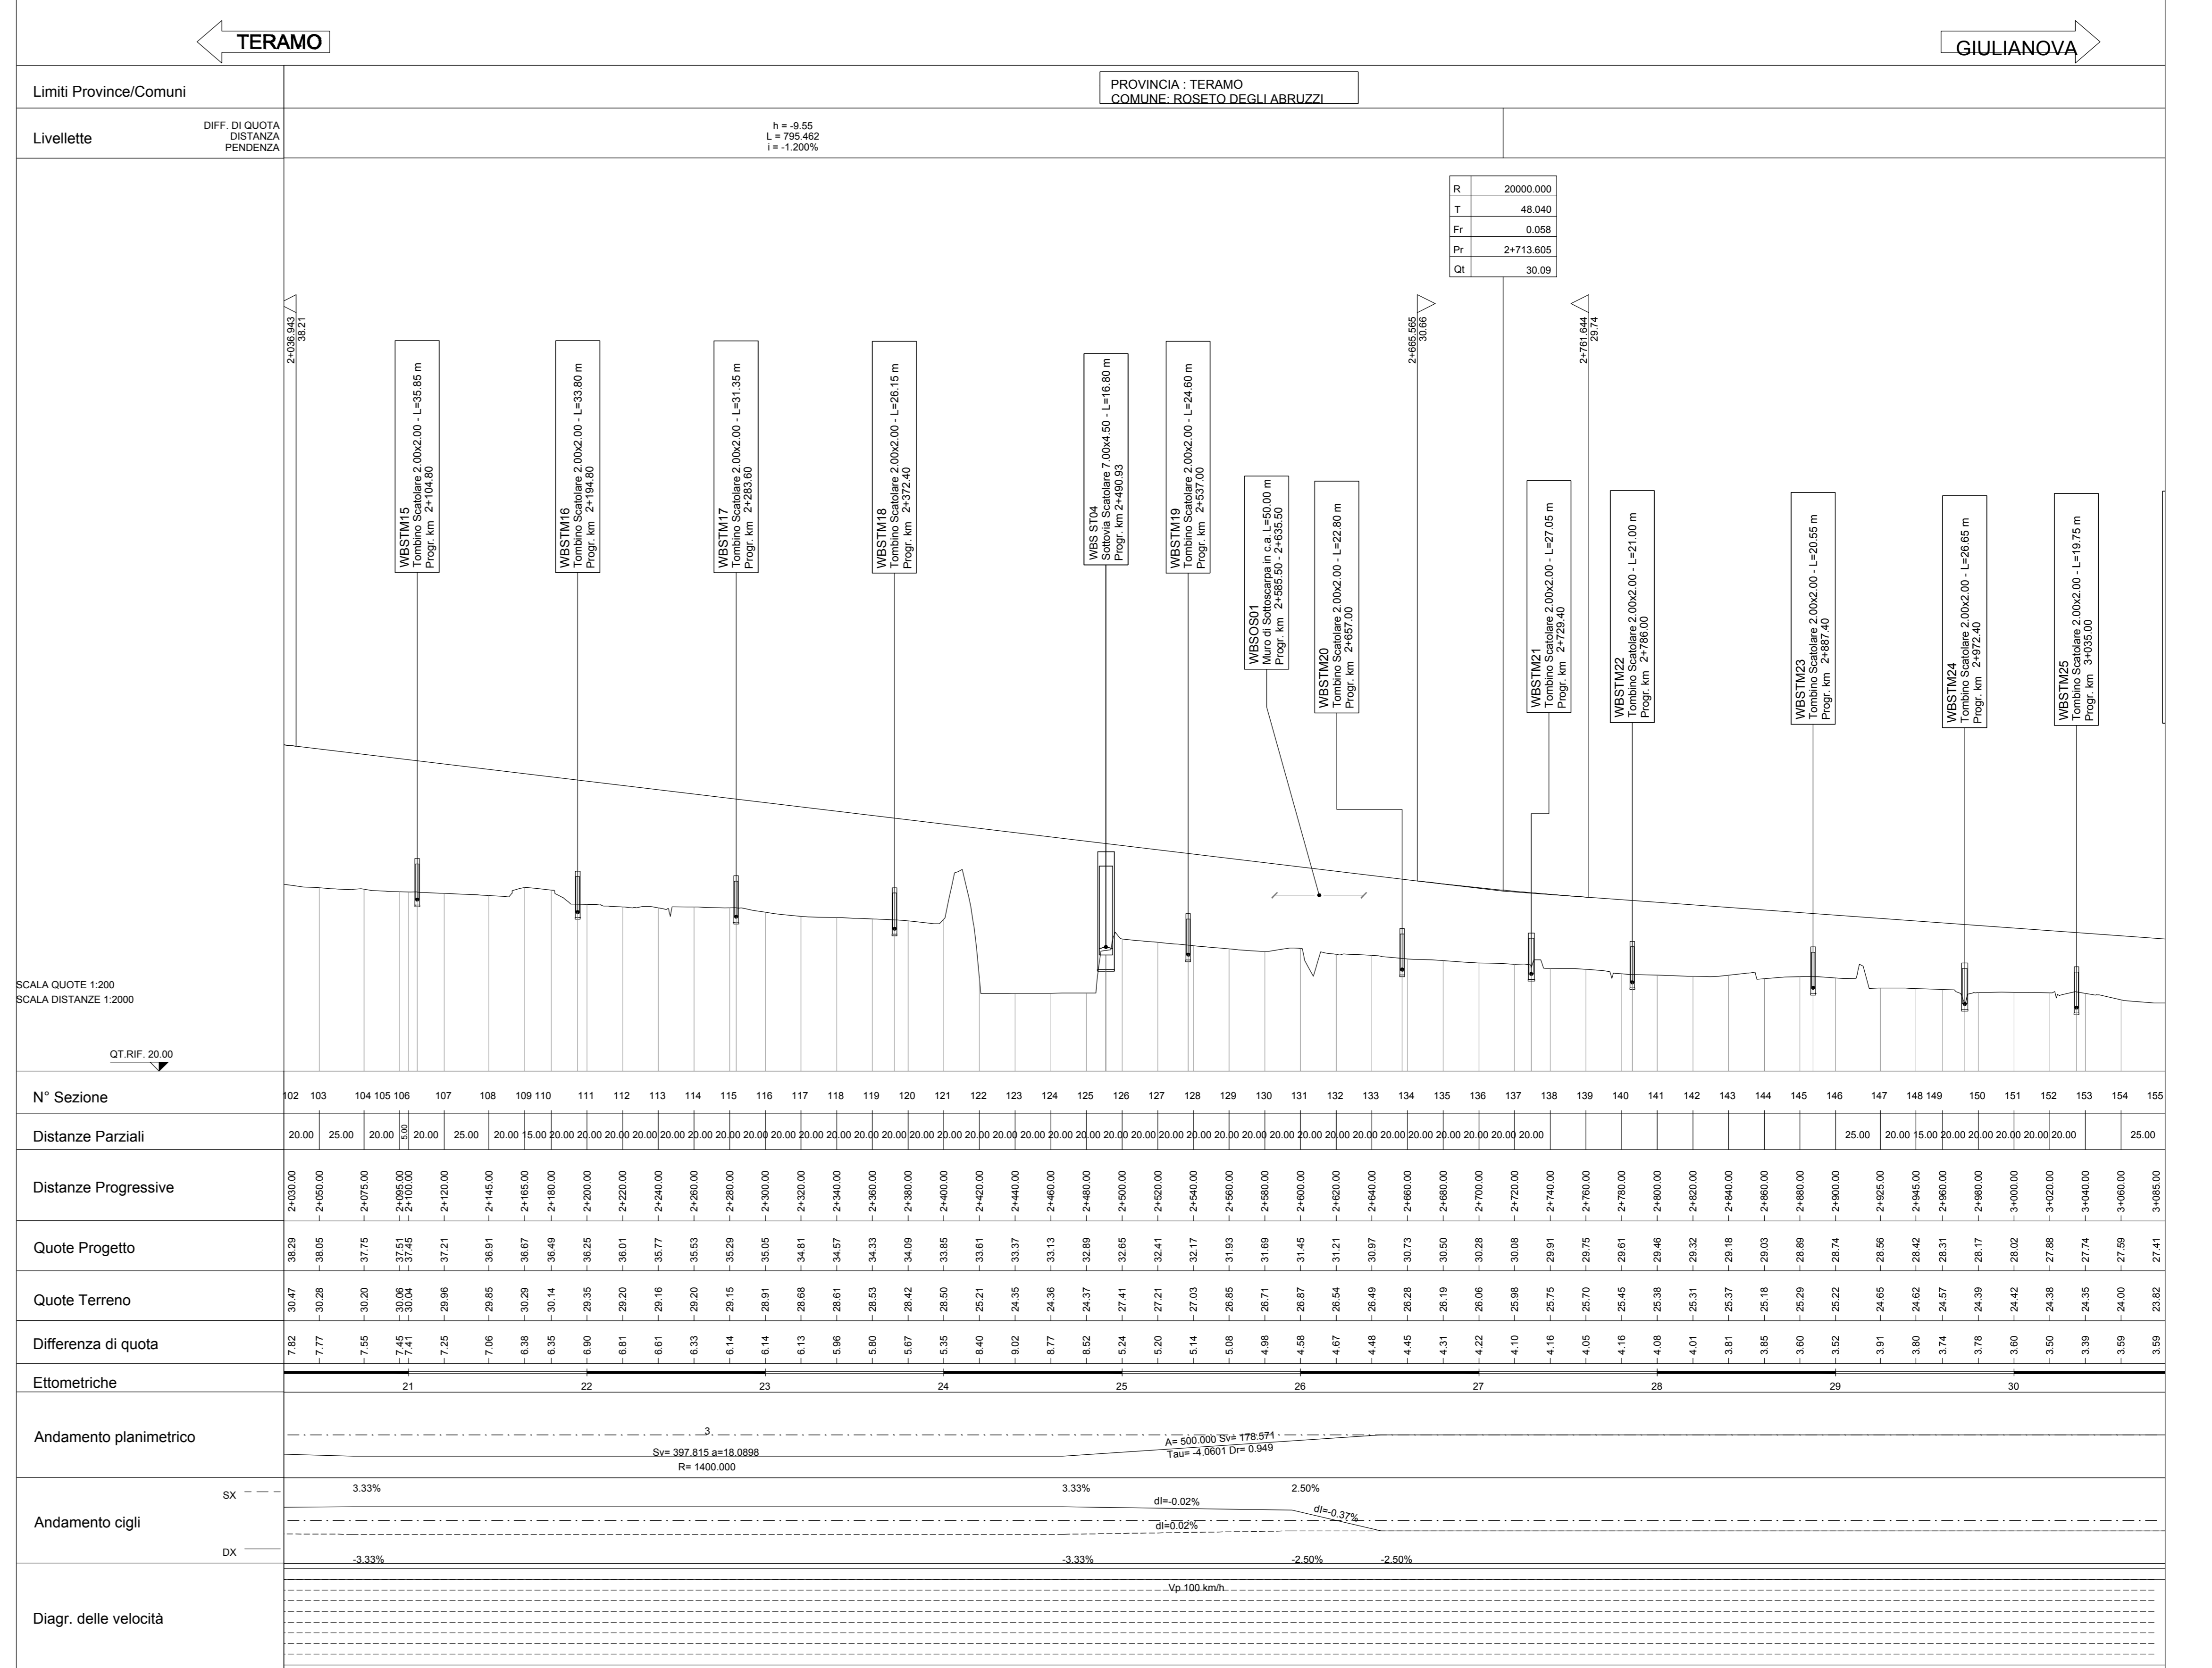


PROFILO LONGITUDINALE - 2

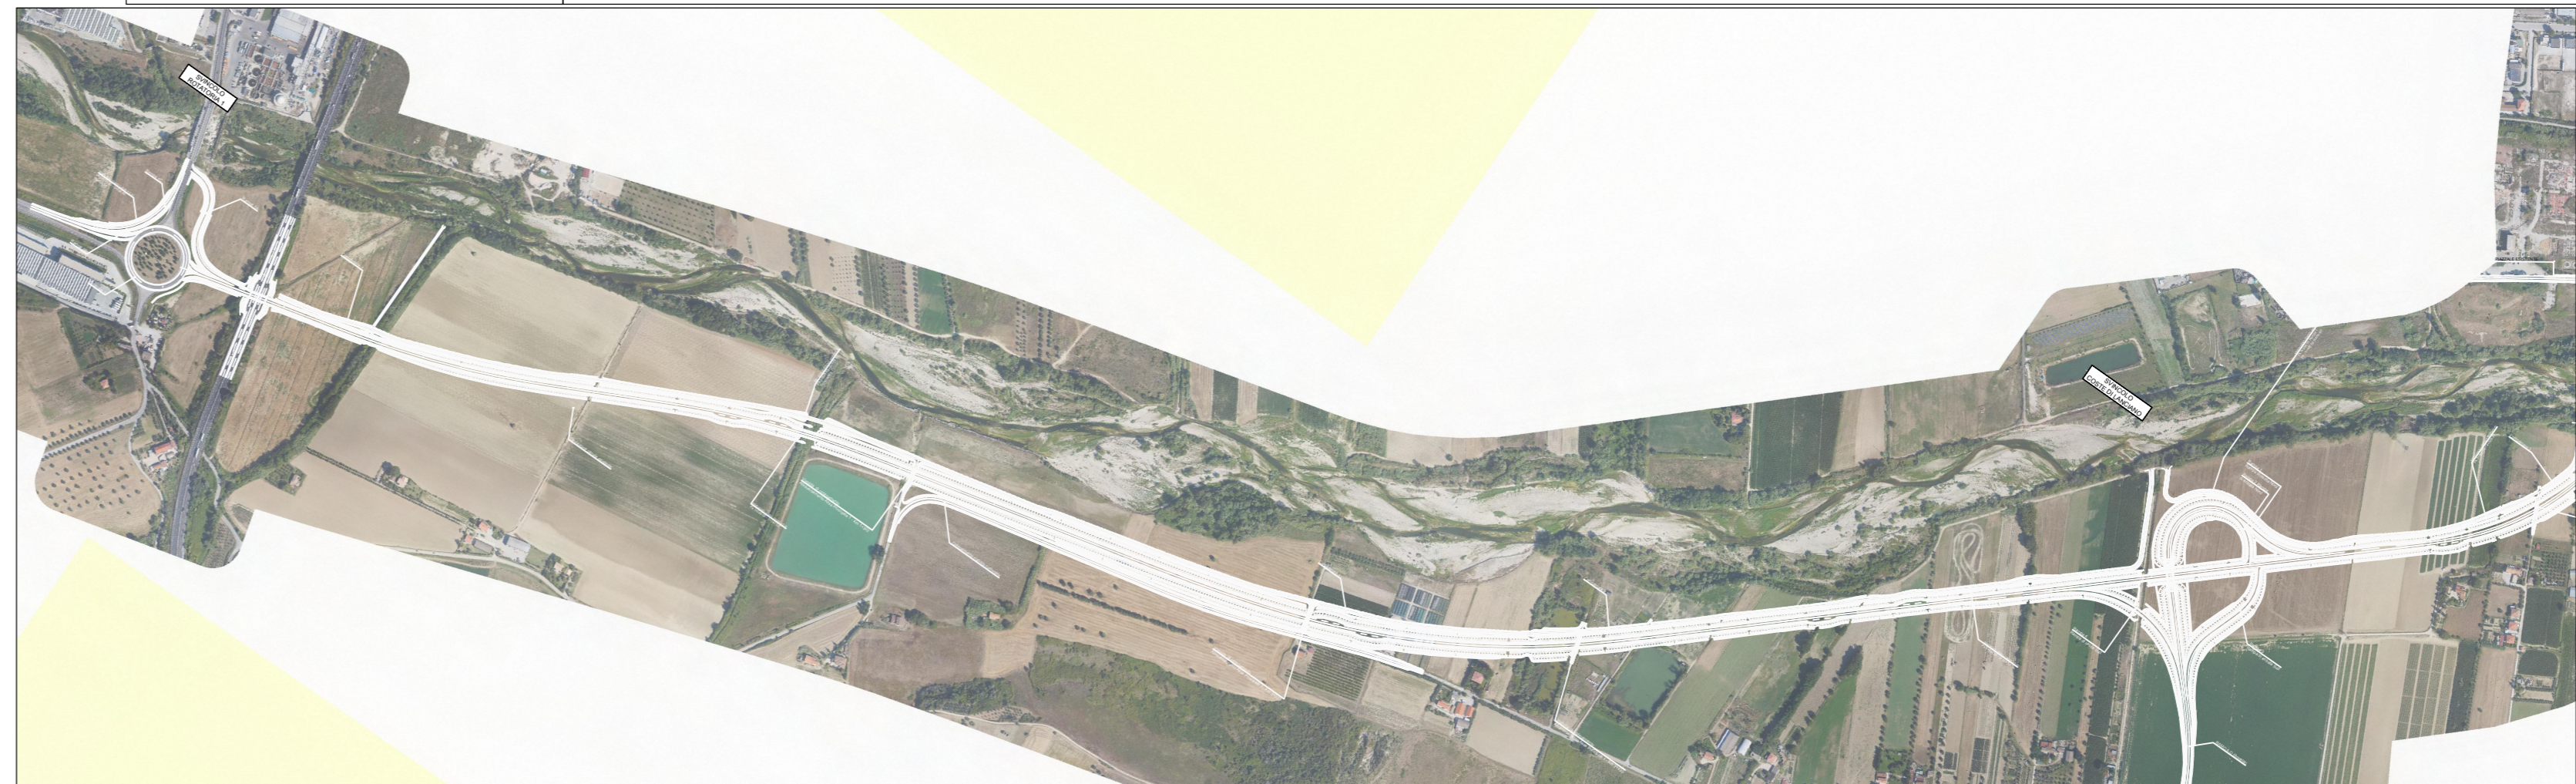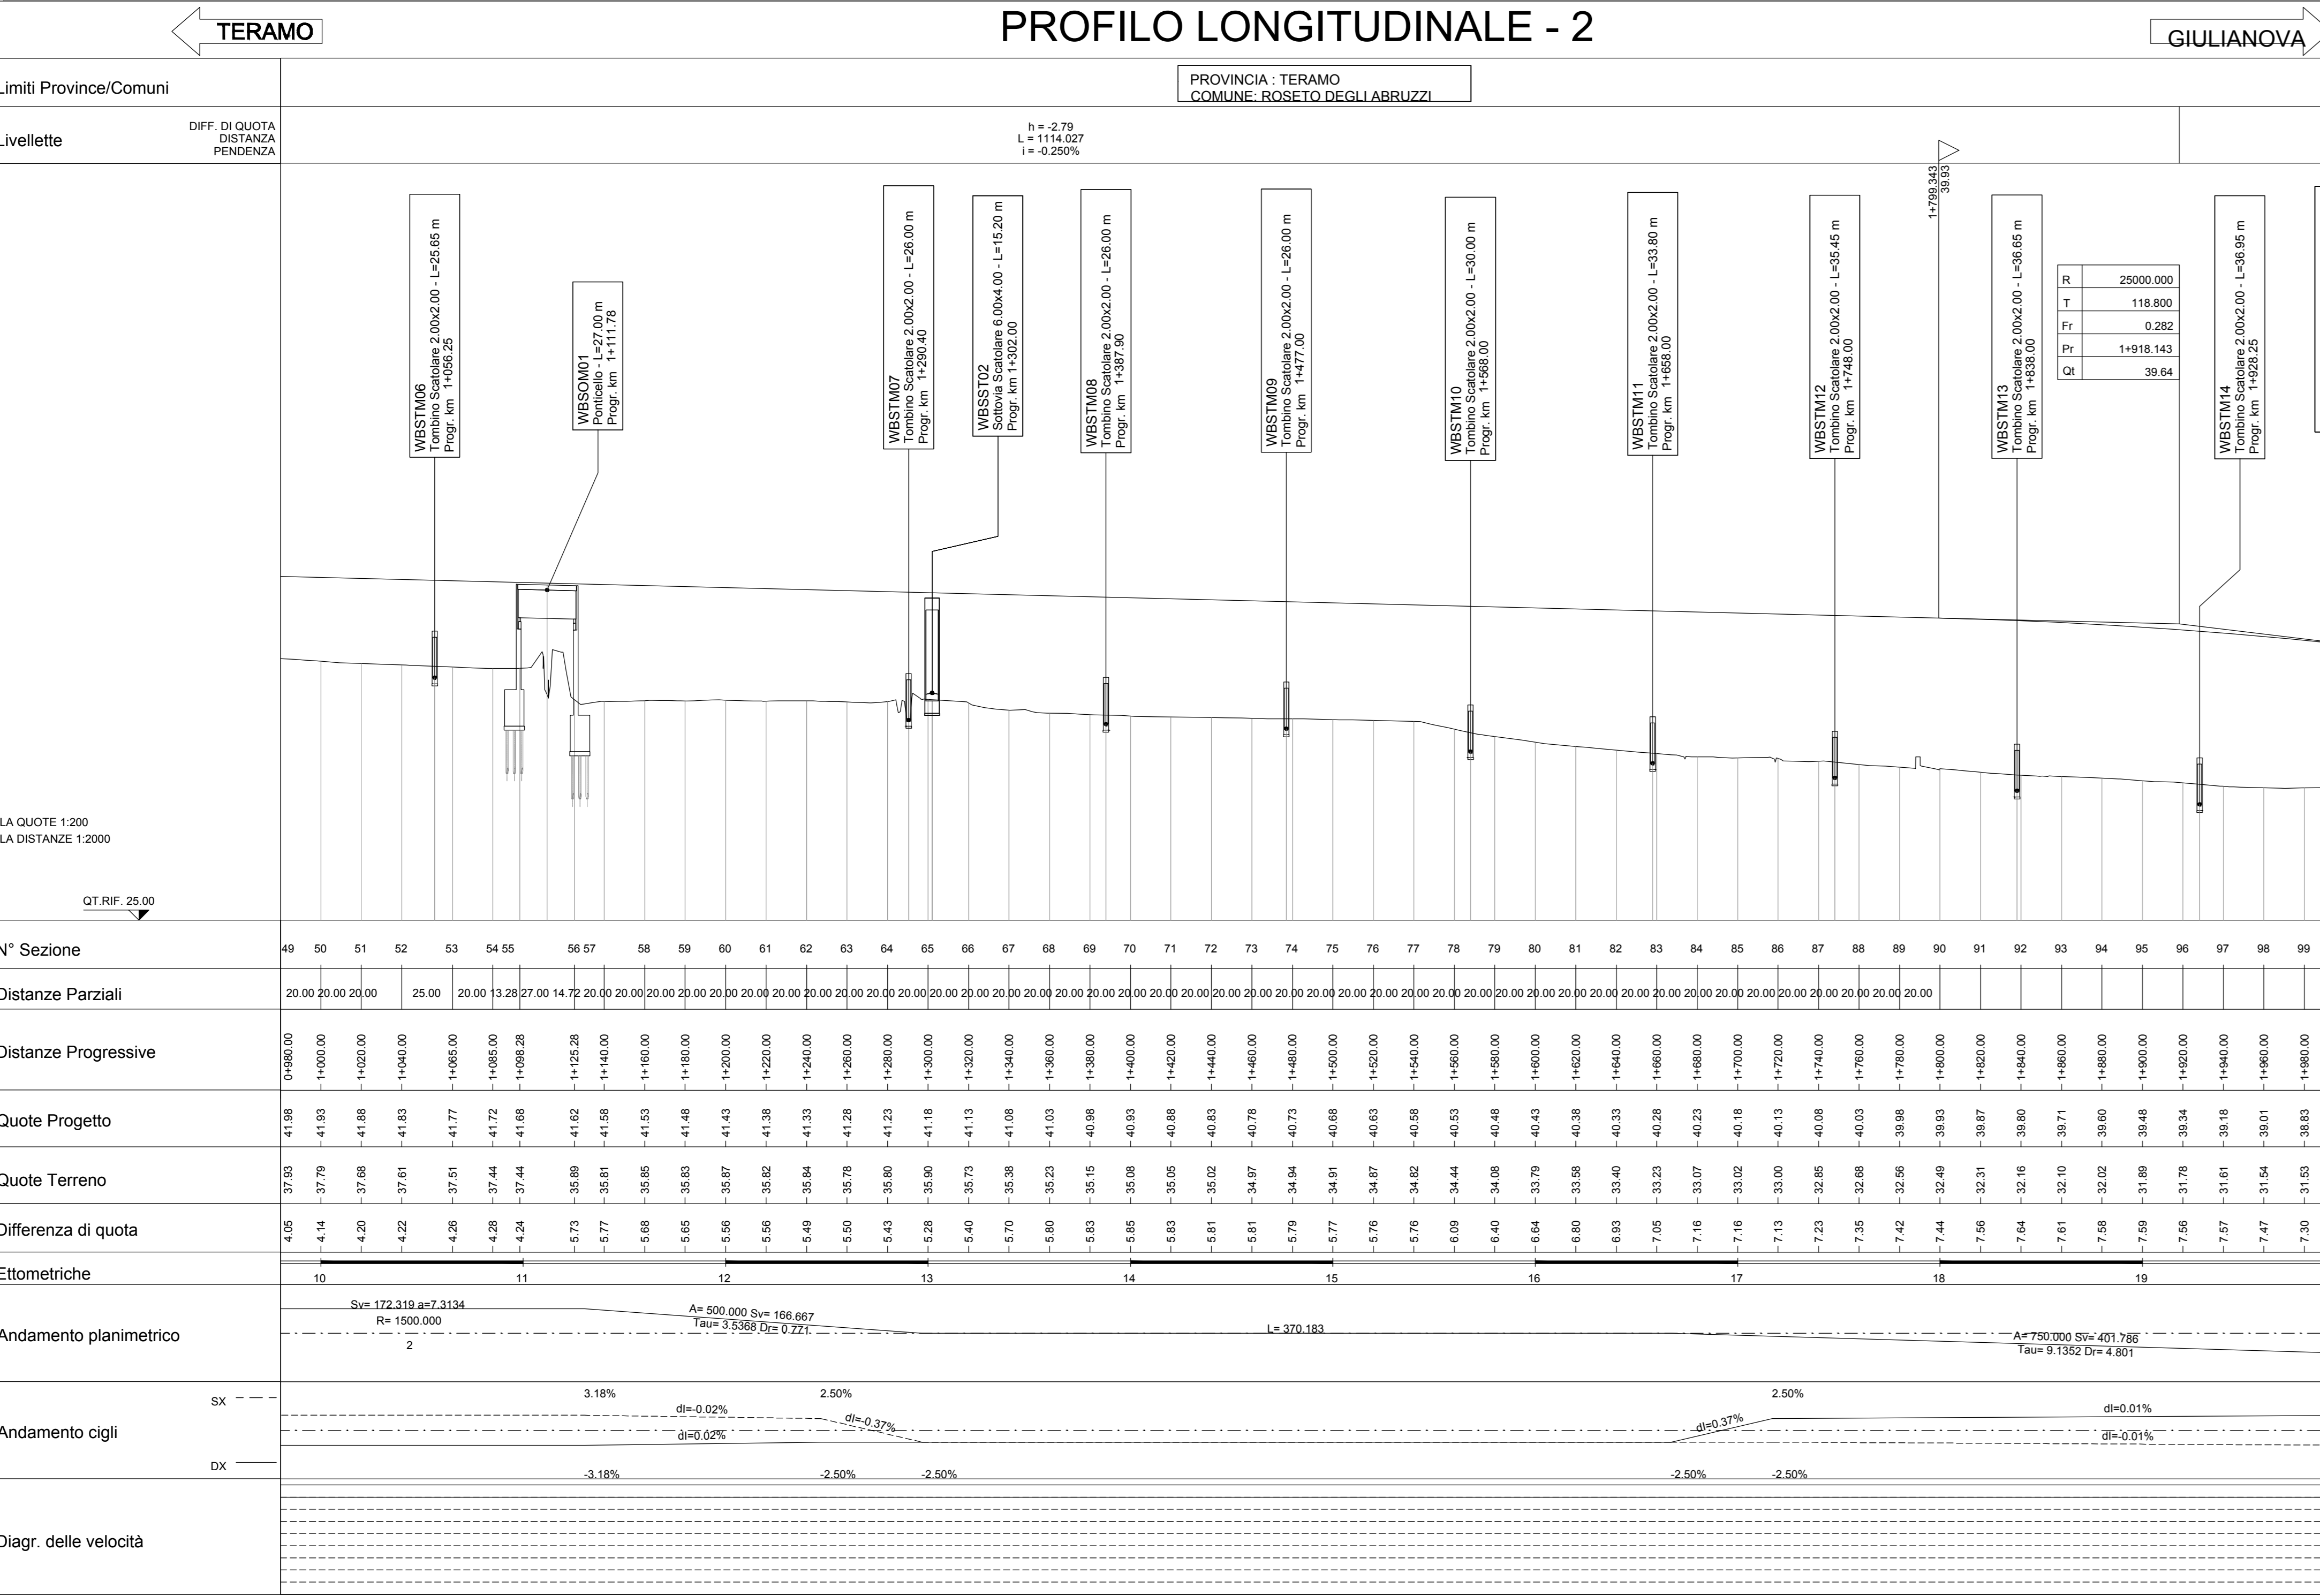

KEY-MAP



PLANIMETRIA scala 1:10000

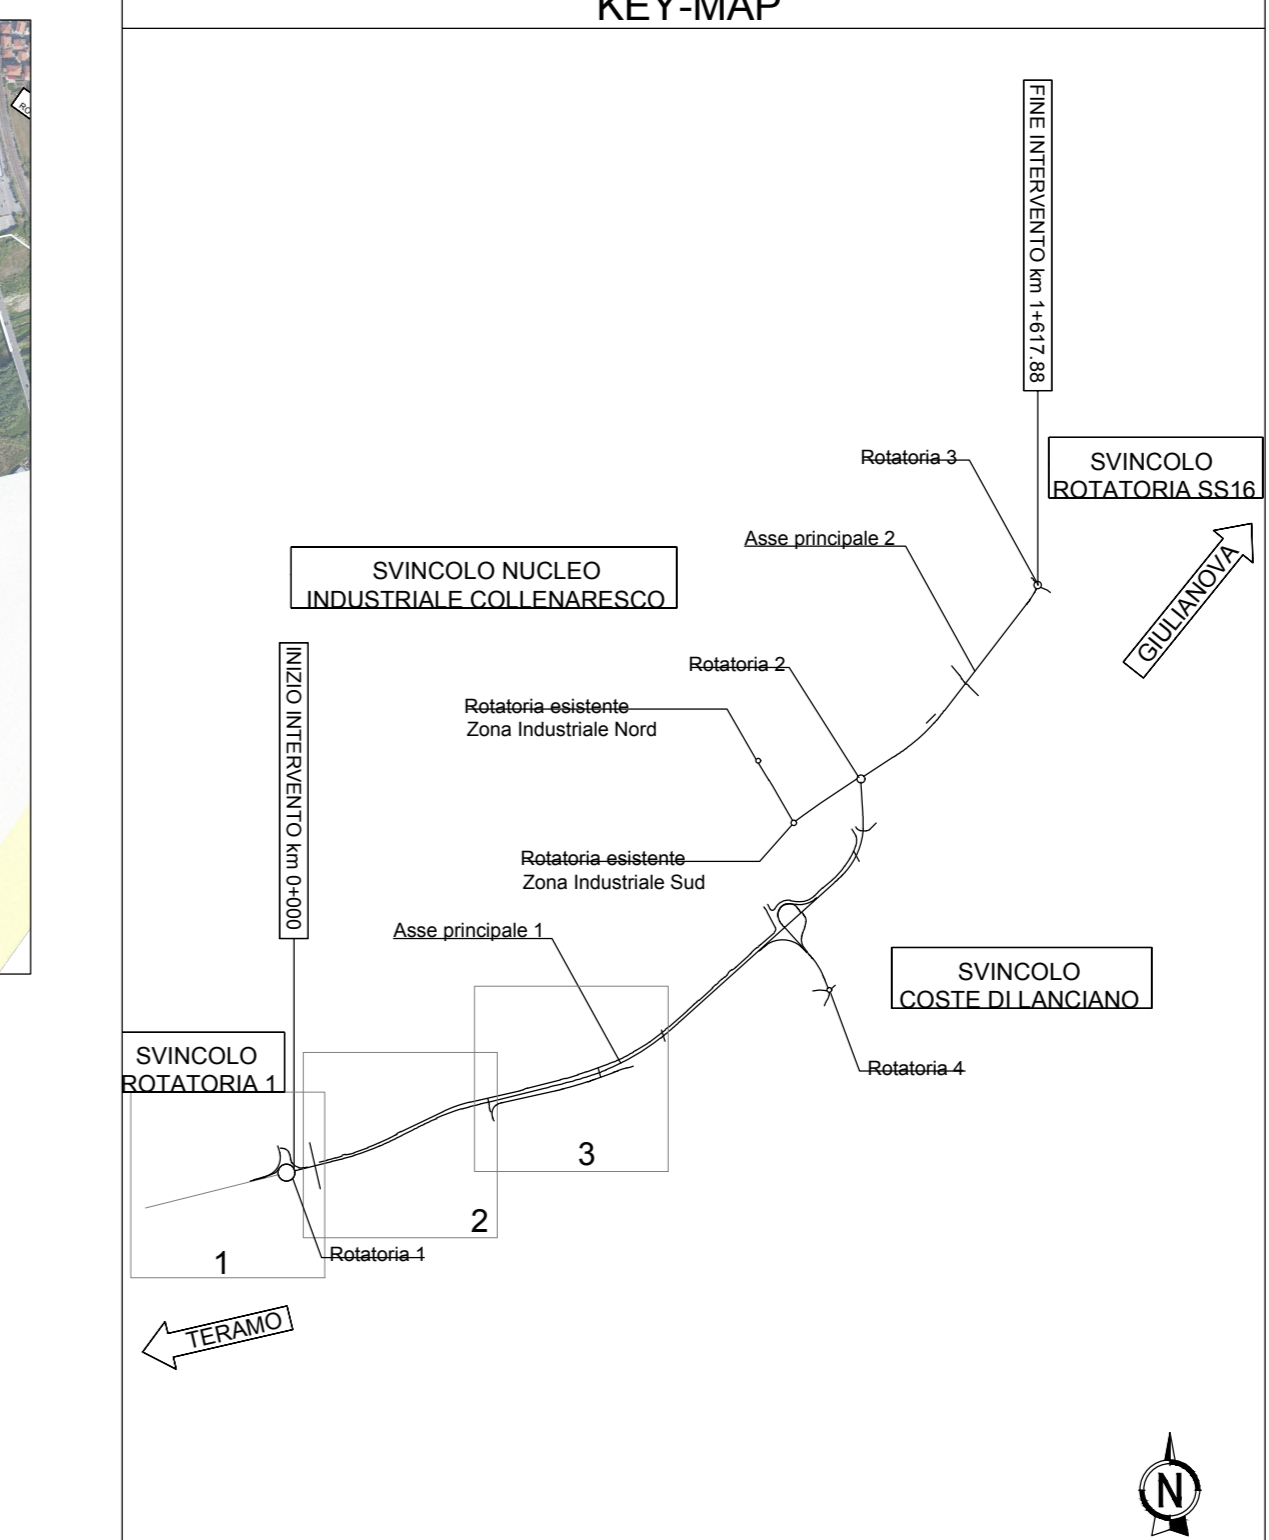

Project information including logos for Sanas, RISA, AMBERG, ETACONS, cdb, and LAND, along with project details and revision table.