


LIVELLETTA

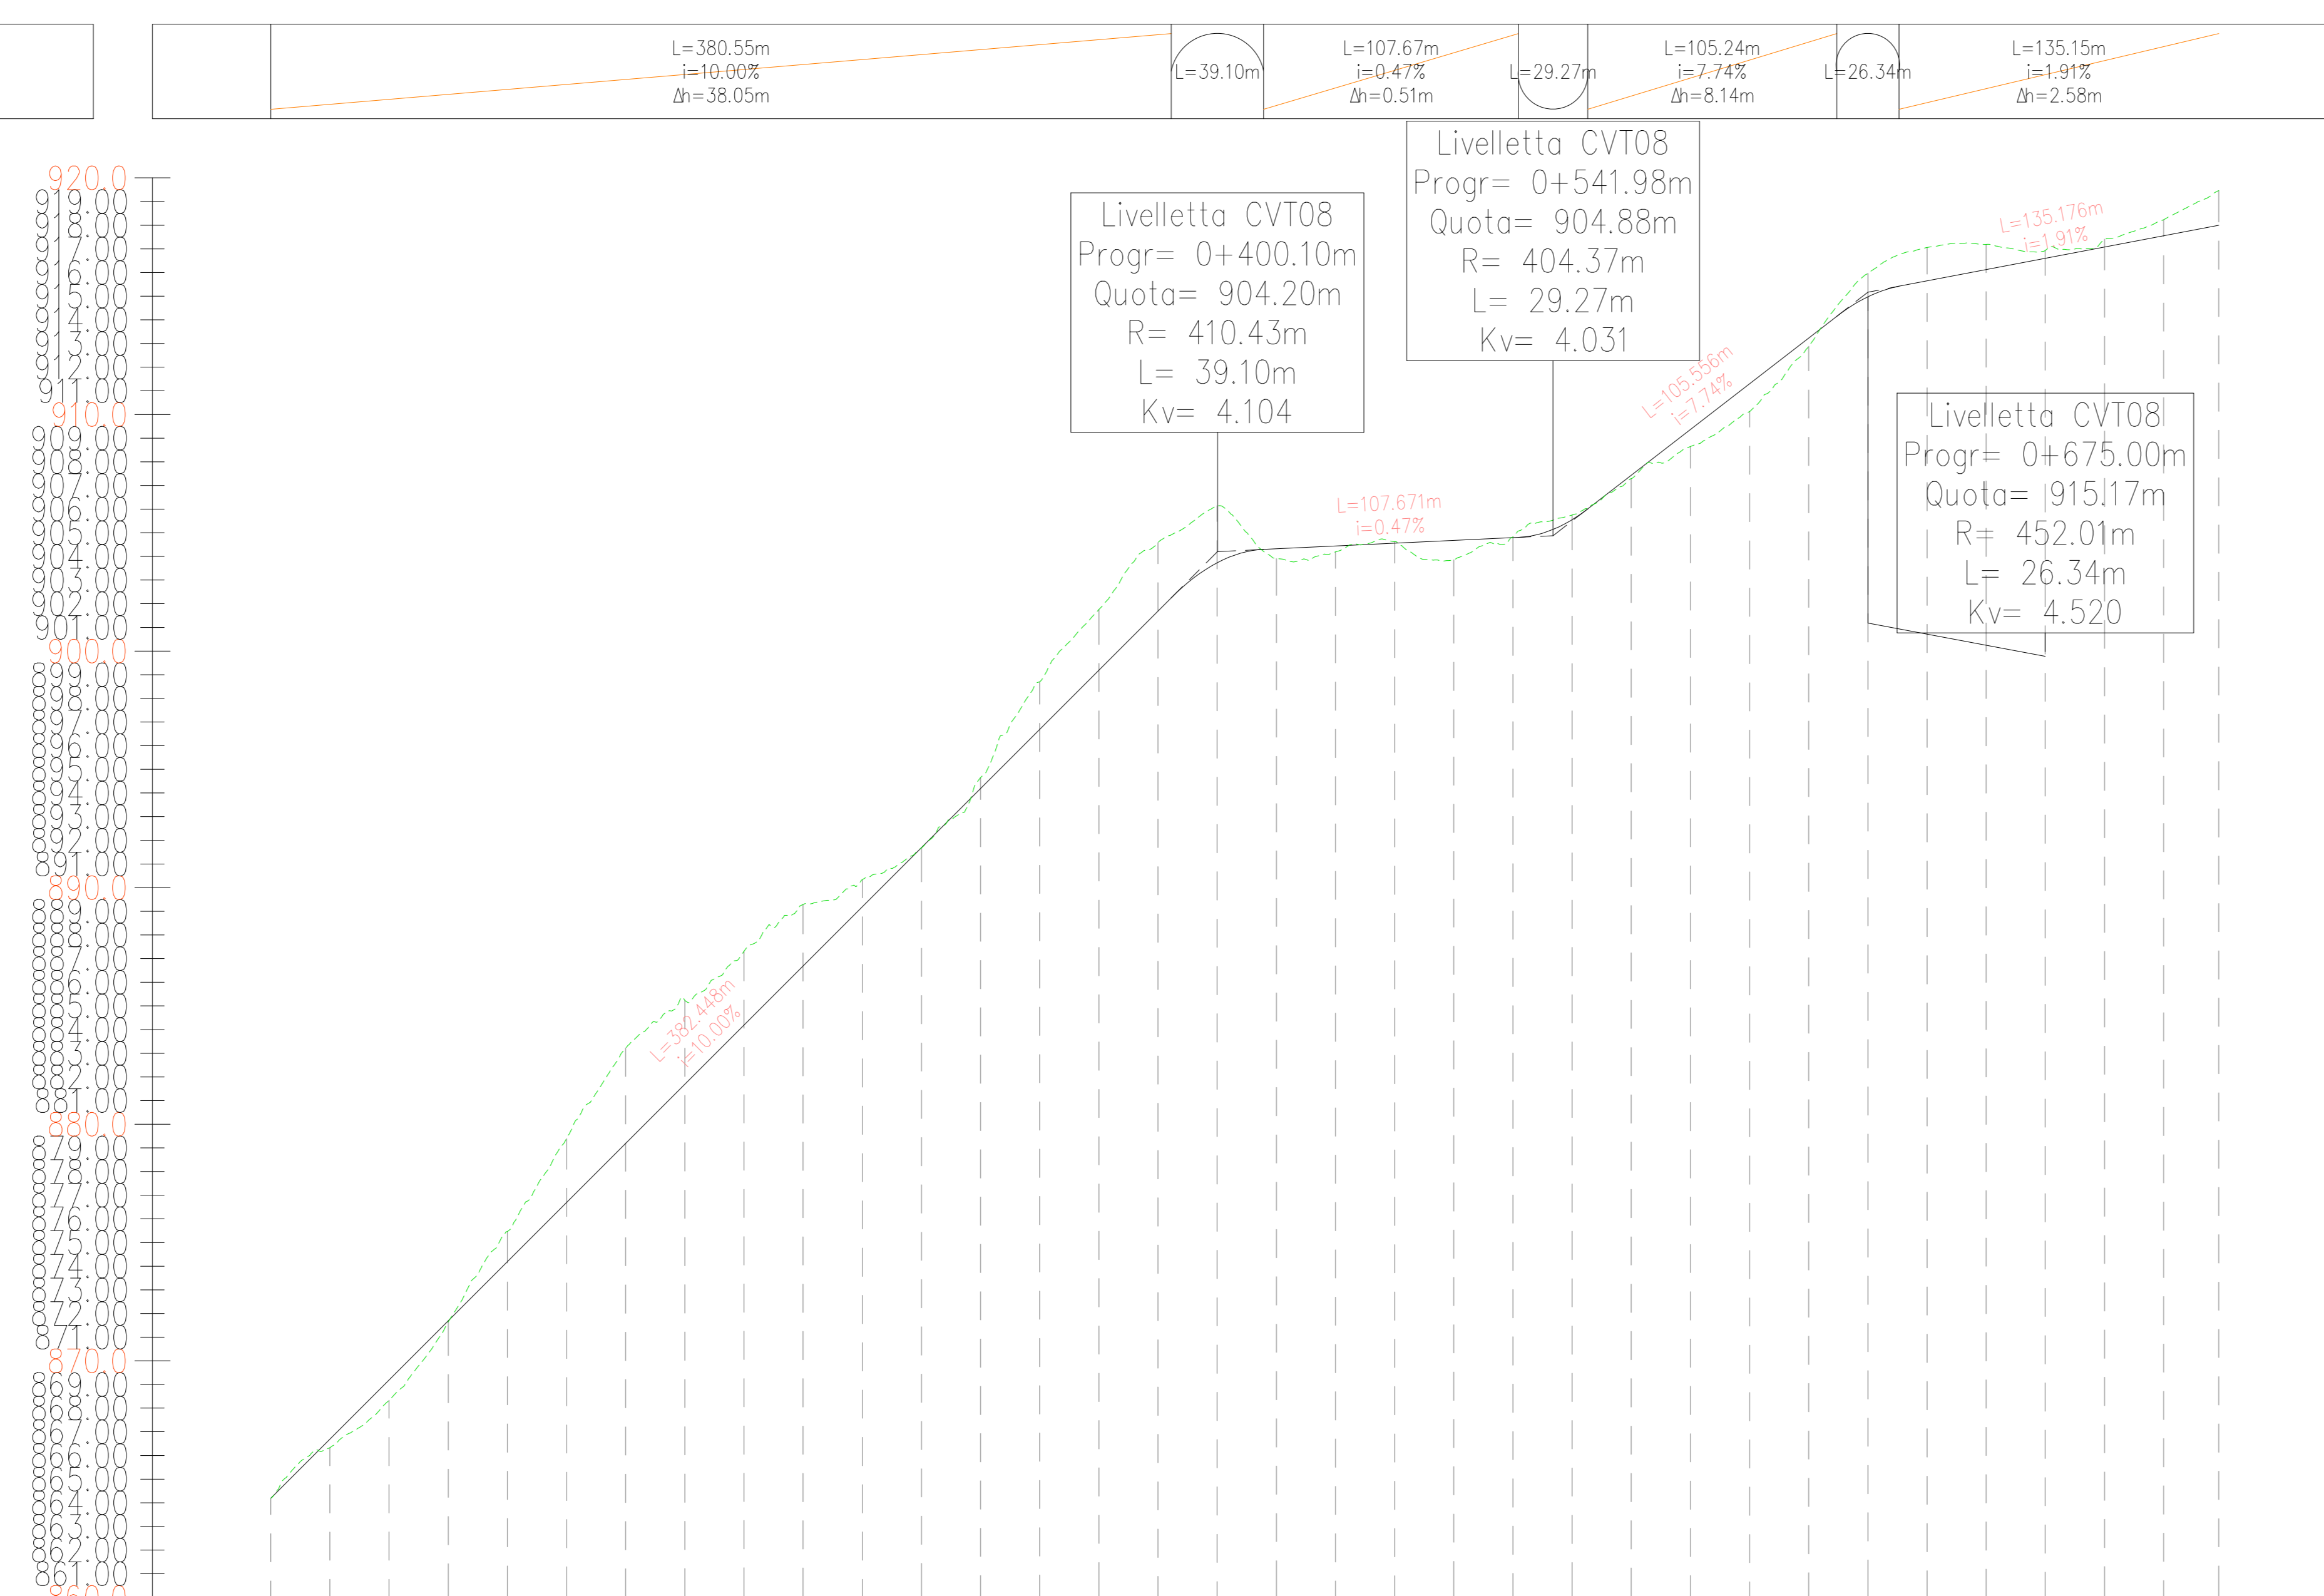


Profilo: Tracciato - CVT 08  
 Scala : 1000:100  
 Q.Rif. : 860.00

NUMERO SEZIONE
DISTANZE PROGRESSIVE
DISTANZE PARZIALI
QUOTE PROGETTO
QUOTE TERRENO
DIFFERENZA QUOTE
ETTOMETRICHE
ANDAMENTO PLANIMETRICO

1	2	3	4	5	6	7	8	9	10	11	12	13	14	15	16	17	18	19	20	21	22	23	24	25	26	27	28	29	30	31	32	33	34
0+000.00	0+025.00	0+050.00	0+800.00	
25,00	25,00	25,00	25,00	25,00	25,00	25,00	25,00	25,00	25,00	25,00	25,00	25,00	25,00	25,00	25,00	25,00	25,00	25,00	25,00	25,00	25,00	25,00	25,00	25,00	25,00	25,00	25,00	25,00	25,00	25,00	25,00	25,00	25,00
00	01	02	03	04	05	06	07	08	09																								
L=115,74m	L=83,99m R=90,00m	L=325,00m	L=63,73m R=90,00m	L=94,90m	L=34,14m R=110,00m	L=125,82m																											

LIVELLETTA

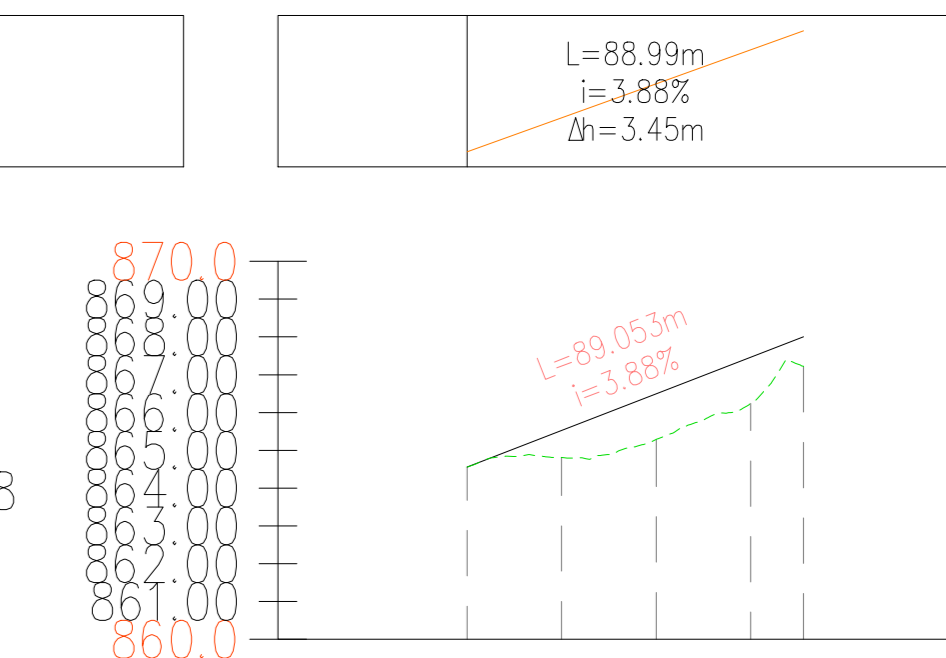

Profilo: Tracciato - intersezione 08  
 Scala : 1000:100  
 Q.Rif. : 860.00

NUMERO SEZIONE
DISTANZE PROGRESSIVE
DISTANZE PARZIALI
QUOTE PROGETTO
QUOTE TERRENO
DIFFERENZA QUOTE
ETTOMETRICHE
ANDAMENTO PLANIMETRICO

1	2	3	4	5
0+000.00	0+025.00	0+050.00	0+075.00	0+100.00
25,00	25,00	25,00	25,00	25,00
00	01	02	03	04
L=88,99m				



00	2020-07-30	Prima emissione	M.Teri	N.Noce	L.Lavazza
REV.	DATE	DESCRIPTION	DRAWN	CHECKED	APPROVED
<b>Stantec</b> FILE NAME: GRE.EEC.D.73.IT.W.11633.15.001.00 - Layout strada CLASSIFICATION: PUBLIC FORMAT: A0 SCALE: 1:1000 PLOT SCALE: 1:1 SHEET: 20 di 29 UTILIZATION SCOPE: BASIC DESIGN TITLE: CVT2 - 08 - PISTA DI ACCESSO E PIAZZOLA Profilo ENGINEERED BY: Inciostro VERIFIED BY: Sabino COLLABORATORS: GRE.EEC.D.73.IT.W.11633.15.001.00					