



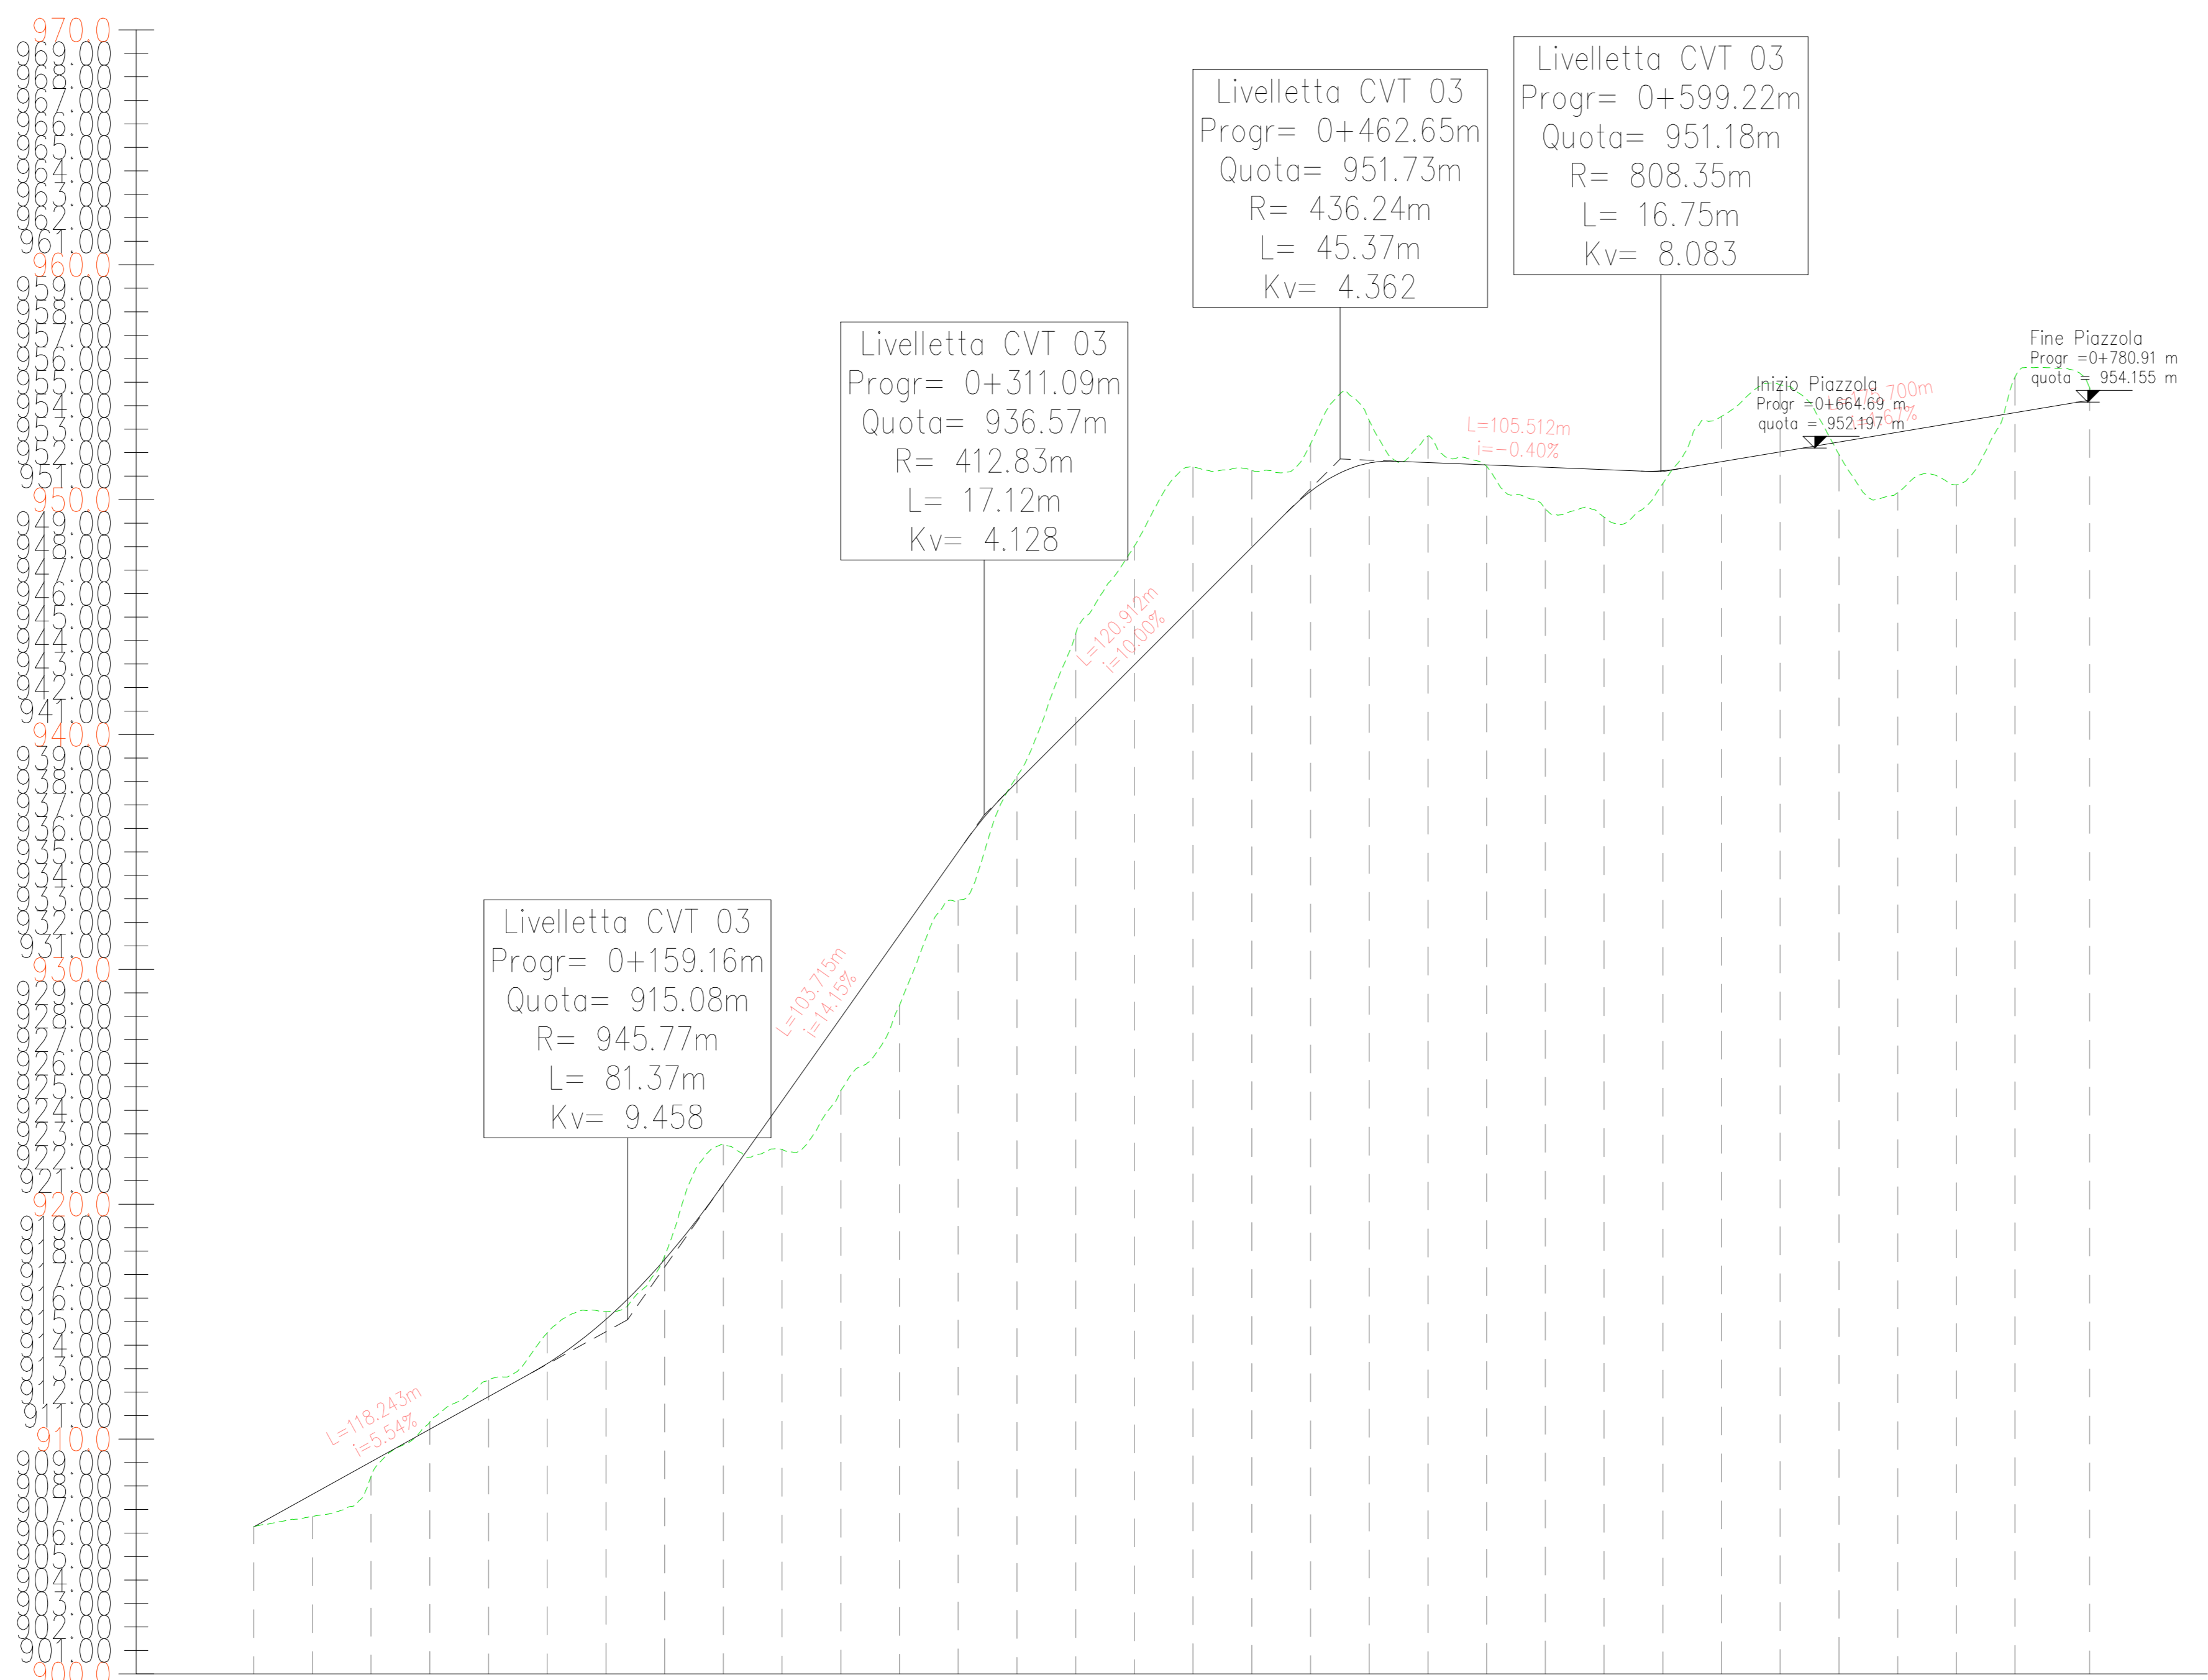

LIVELLETTA

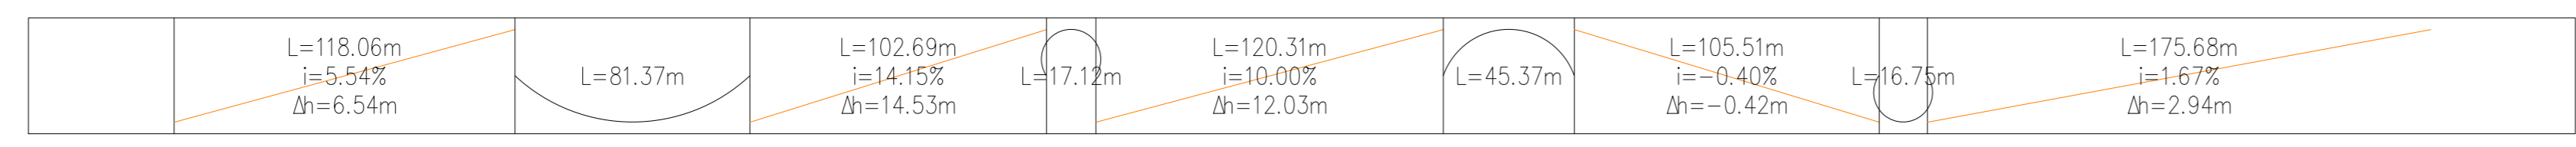

Profilo: Tracciato - CTV 03
 Scala : 1000:100
 Q.Rif. : 900.00

NUMERO SEZIONE	1	2	3	4	5	6	7	8	9	10	11	12	13	14	15	16	17	18	19	20	21	22	23	24	25	26	27	28	29	30	31	32		
DISTANZE PROGRESSIVE	0+000.00	0+025.00	0+050.00	0+075.00	0+100.00	0+125.00	0+150.00	0+175.00	0+200.00	0+225.00	0+250.00	0+275.00	0+300.00	0+325.00	0+350.00	0+375.00	0+400.00	0+425.00	0+450.00	0+475.00	0+500.00	0+525.00	0+550.00	0+575.00	0+600.00	0+625.00	0+650.00	0+675.00	0+700.00	0+725.00	0+750.00	0+775.00	0+800.00	
DISTANZE PARZIALI	25,00	25,00	25,00	25,00	25,00	25,00	25,00	25,00	25,00	25,00	25,00	25,00	25,00	25,00	25,00	25,00	25,00	25,00	25,00	25,00	25,00	25,00	25,00	25,00	25,00	25,00	25,00	25,00	25,00	25,00	25,00	25,00	25,00	
ETTOMETRICHE	00		01		02		03		04		05		06		07																			



00	2020-07-30	Prima emissione	M.Teri	N.Noia	L.Lavazza
REV.	DATE	DESCRIPTION	PREPARED	CHECKED	APPROVED
<p>Stantec</p> <p>FILE NAME: GRE.EEC.D.73.IT.W.11633.15.001.00 - Layout strada</p> <p>CLASSIFICATION: PUBLIC FORMAT: A0 SCALE: 1:2000 PLOT SCALE: 1:1 SHEET: 6 di 29</p> <p>UTILIZATION SCOPE: BASIC DESIGN TITLE: CTV2 - 03 - PISTA DI ACCESSO E PIAZZOLA Profilo</p> <p>EGP VALIDATION</p> <p>VALIDATED BY: Incisano</p> <p>VERIFIED BY: Sabatino</p> <p>COORDINATORS: GRE.EEC.D.73.IT.W.11633.15.001.00</p>					