



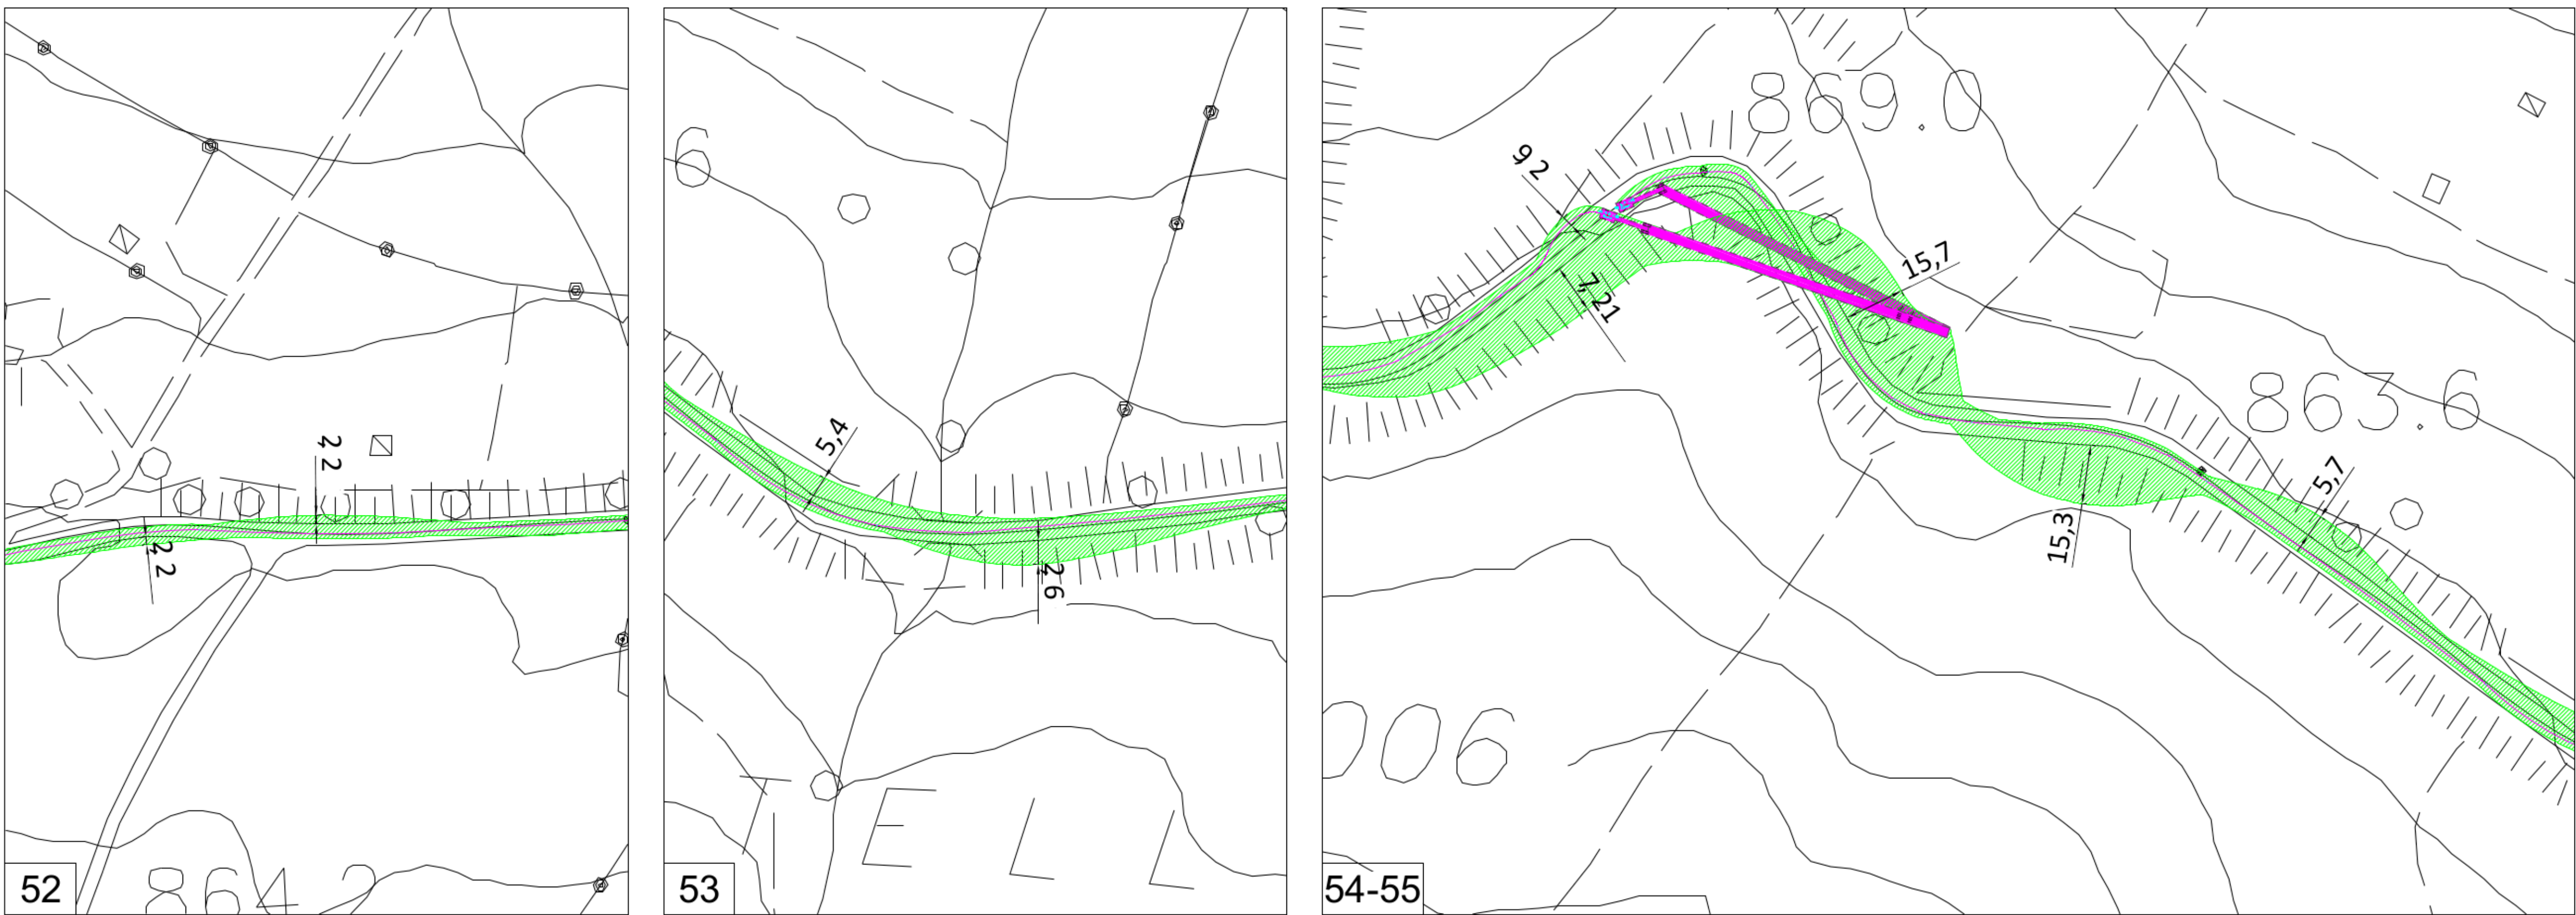


PERCORSO CALTAVUTURO 2 - INGRANDIMENTI scala 1: 100

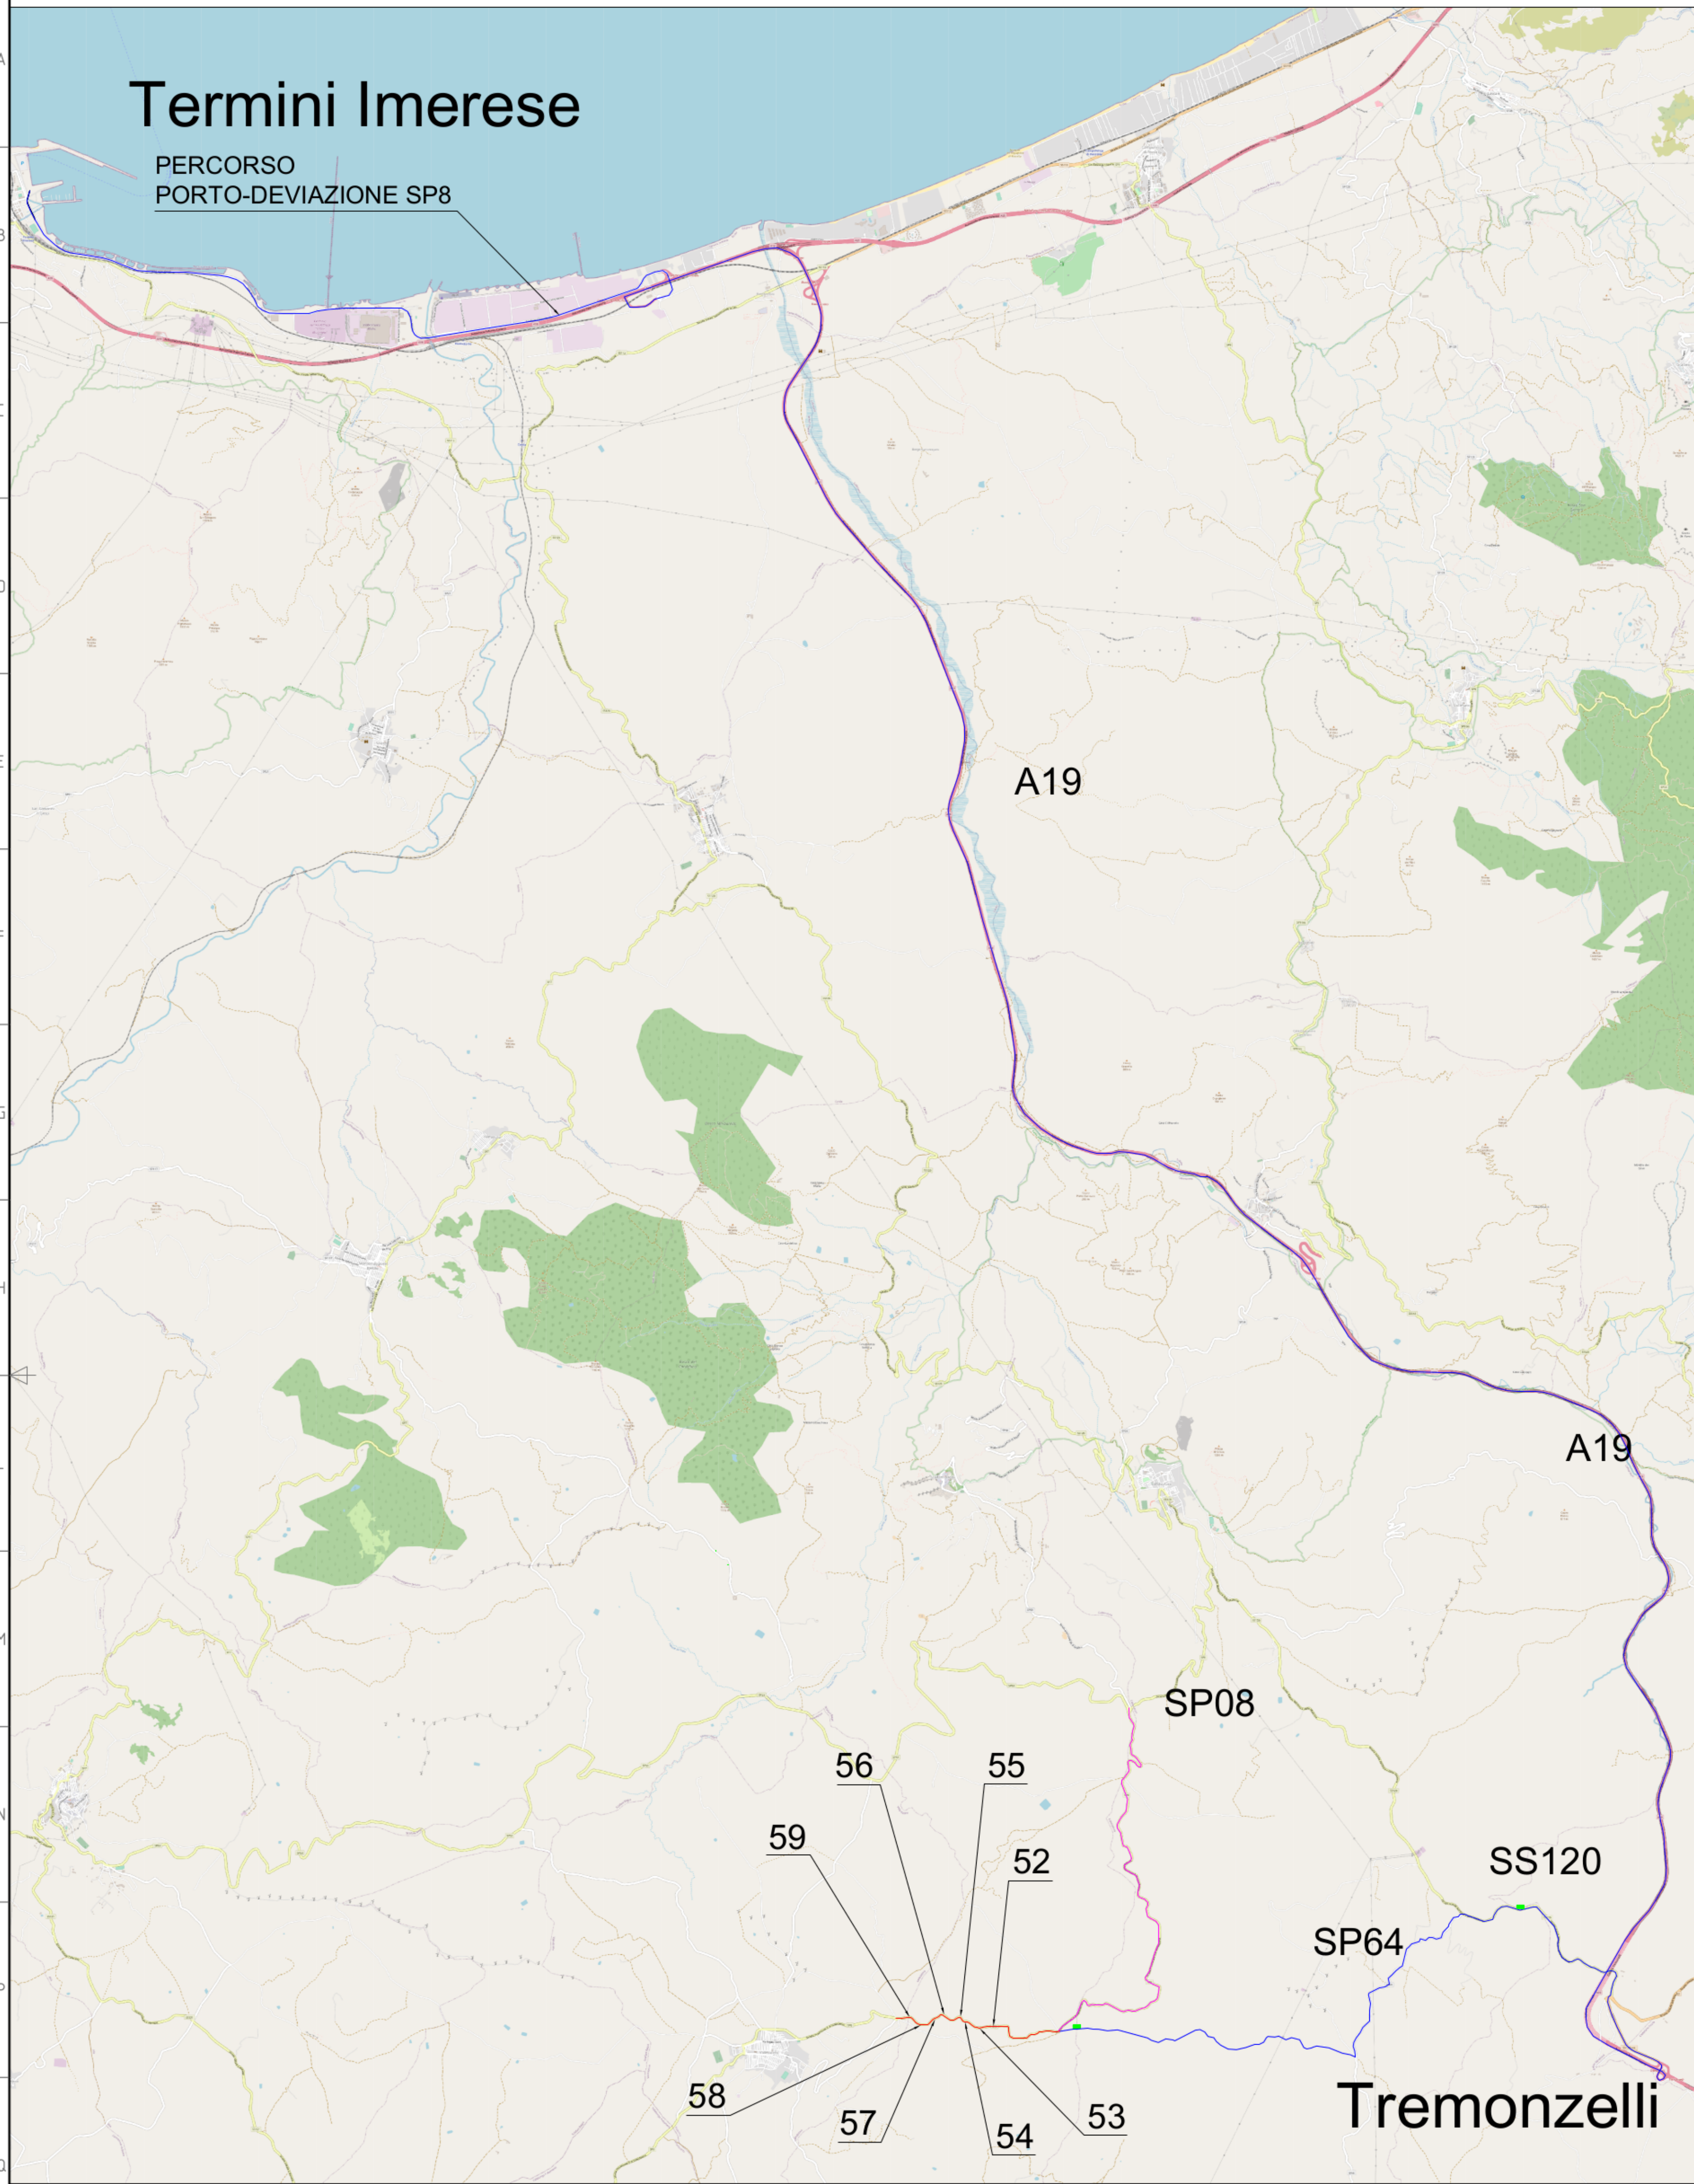


PERCORSO CALTAVUTURO 2 - INGRANDIMENTI scala 1: 100


SEZIONI TIPICHE scala 1:100

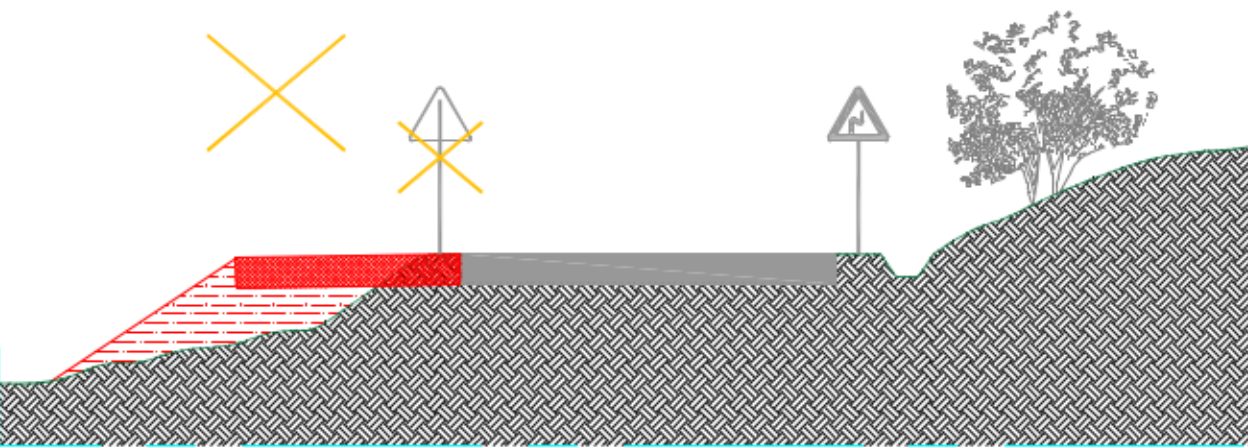


ALLARGAMENTO TIPO SEDE STRADALE LATO VALLE

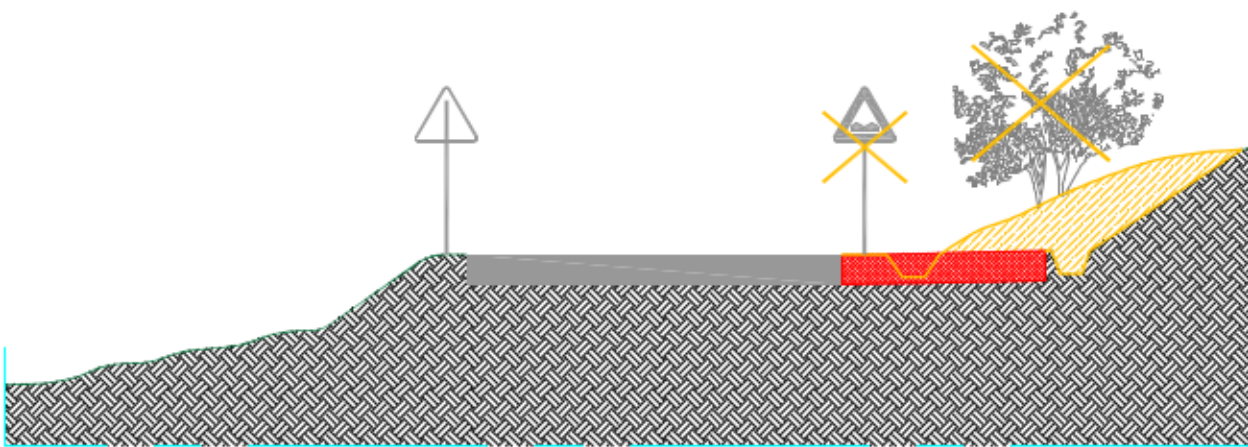

ALLARGAMENTO TIPO SEDE STRADALE LATO MONTE

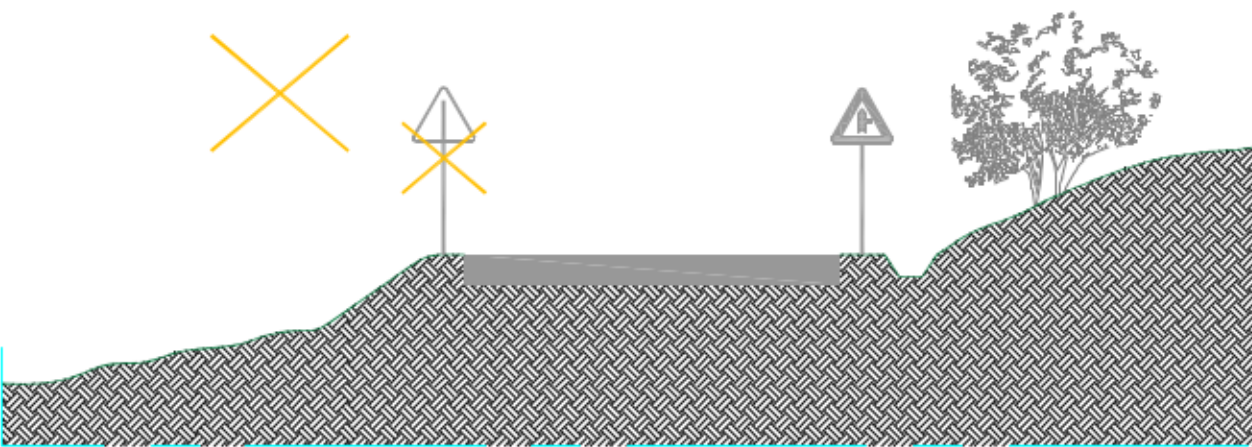

AREA DA RENDERE LIBERA LATO VALLE

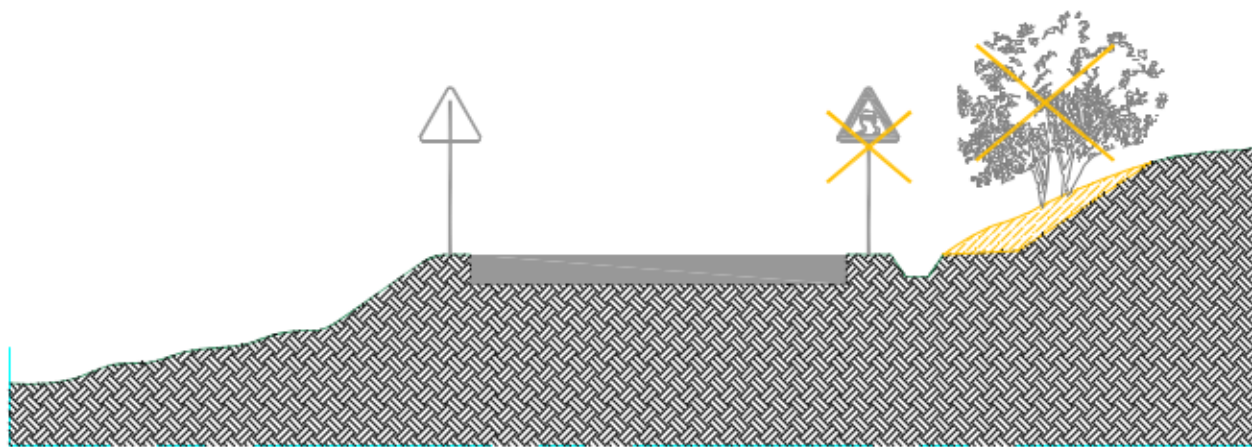

AREA DA RENDERE LIBERA LATO MONTE



00	15/01/2021	Prima emissione	M. Arfieri	Lucia Lancia	Lucia Lancia		
REV.	DATE	DESCRIPTION	PREPARED	CHECKED	APPROVED		
GEOGRAPHY AND DATE		PROJECT: Costruzione dell'impianto solico di "Caltavuturo 2"					
 <i>Enel Green Power</i> <i>Solar Energy</i> Engineering & Construction EGP VALIDATION VALUED BY: L. Iacolino VERIFIED BY: Roberto COLLABORATIONS:		FILE NAME: GREEEC.D73\1163331500400 - Interventi su visibilità esistente - Parte 2					
		CLASSIFICATION: PUBLIC		FORMAT: A0	SCALE: 1:100	PLOT SCALE: 1:1	SHEET: 2 of 2
		UTILIZATION SCOPE: BASIC DESIGN		TITLE: Interventi su visibilità esistente - Parte 2			
		EGP CODE: GREEEC D73 1TW1163331500400					
		GROUP: FUNCTION: TYPE: BUILD: COUNTRY: TSC: PLANT: SYSTEM: PROGRAMING: RECORD:					
This document is property of Enel Green Power Solar Energy R&D. It is strictly forbidden to reproduce this document, its whole or part, and to provide or allow any third party to reproduce, without the previous written consent of Enel Green Power Solar Energy R&D.							