



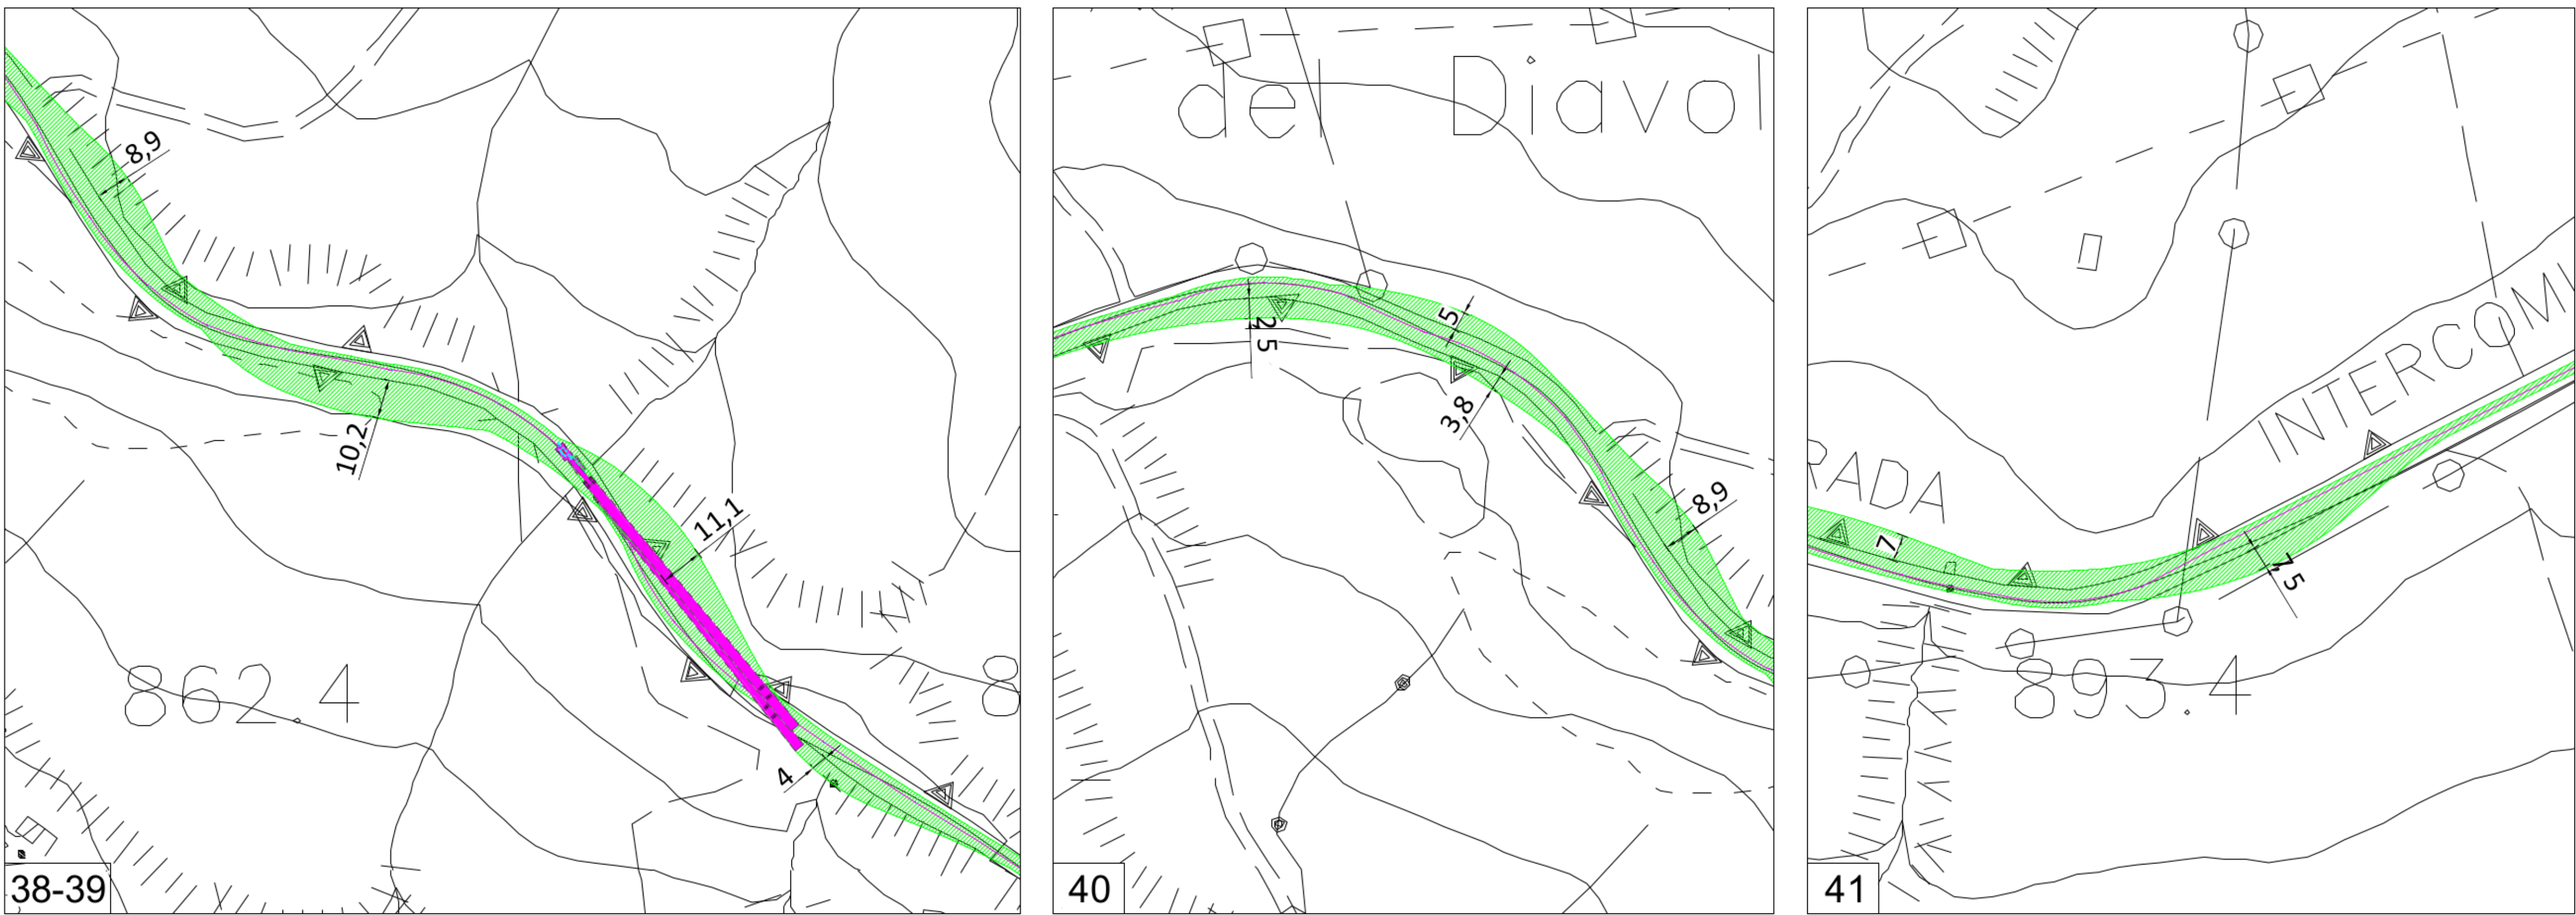


PERCORSO PORTO-DEVIAZIONE SP8 - INGRANDIMENTI scala 1: 100

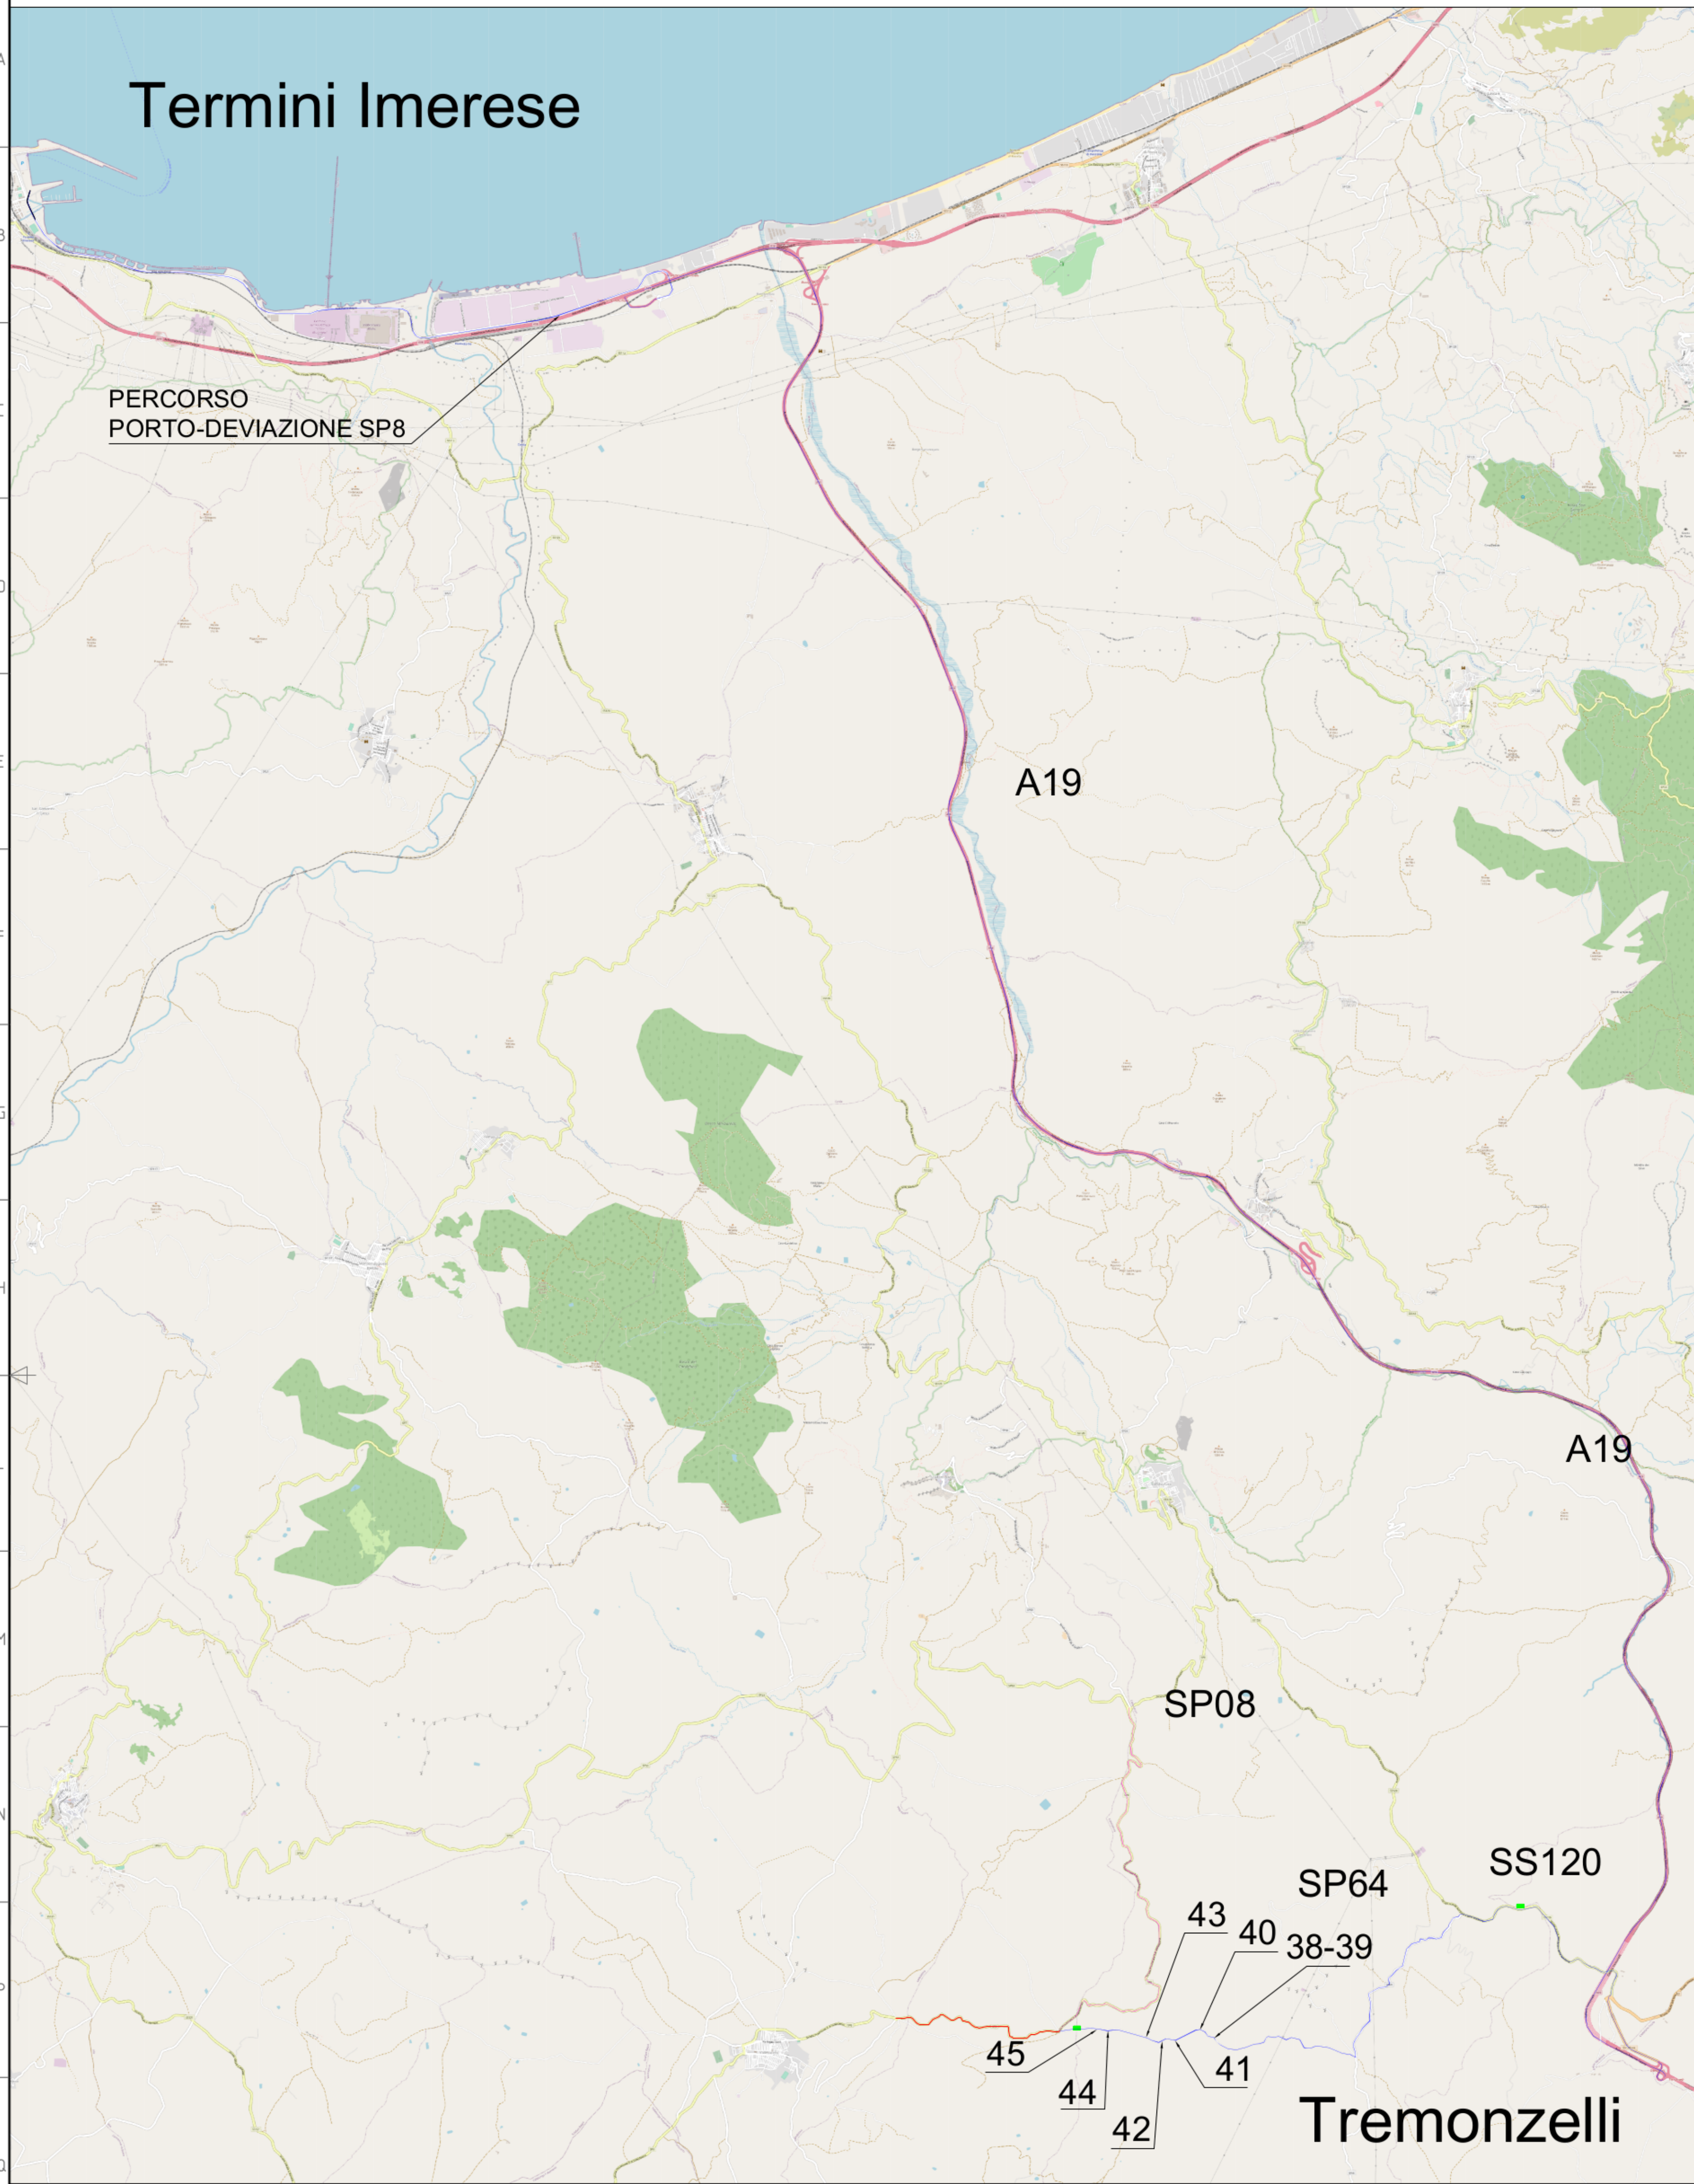


PERCORSO PORTO-DEVIAZIONE SP8 - INGRANDIMENTI scala 1: 100


SEZIONI TIPICHE scala 1:100

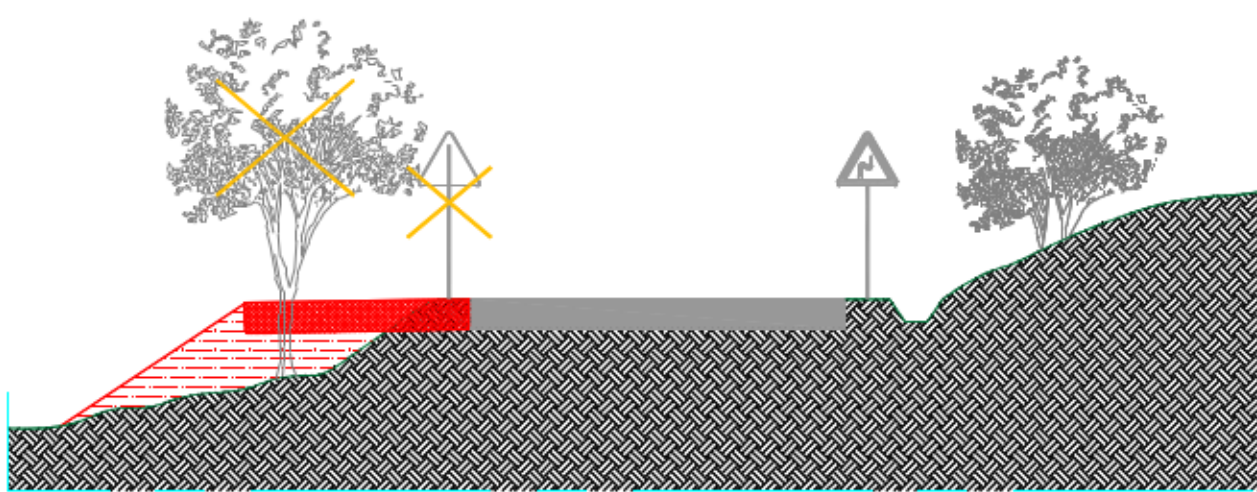


ALLARGAMENTO TIPO SEDE STRADALE
LATO VALLE

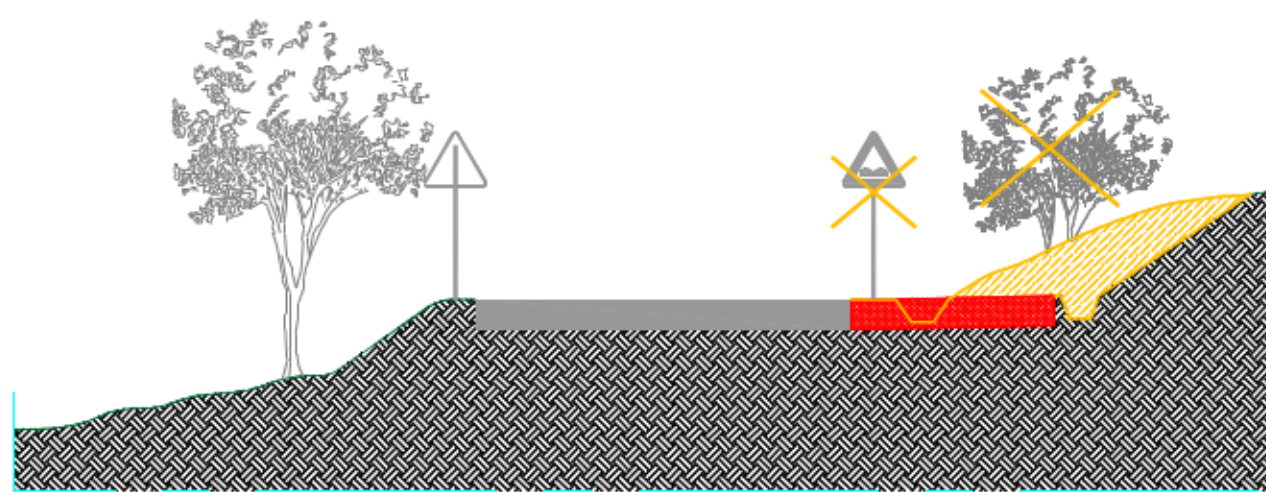

ALLARGAMENTO TIPO SEDE STRADALE
LATO MONTE

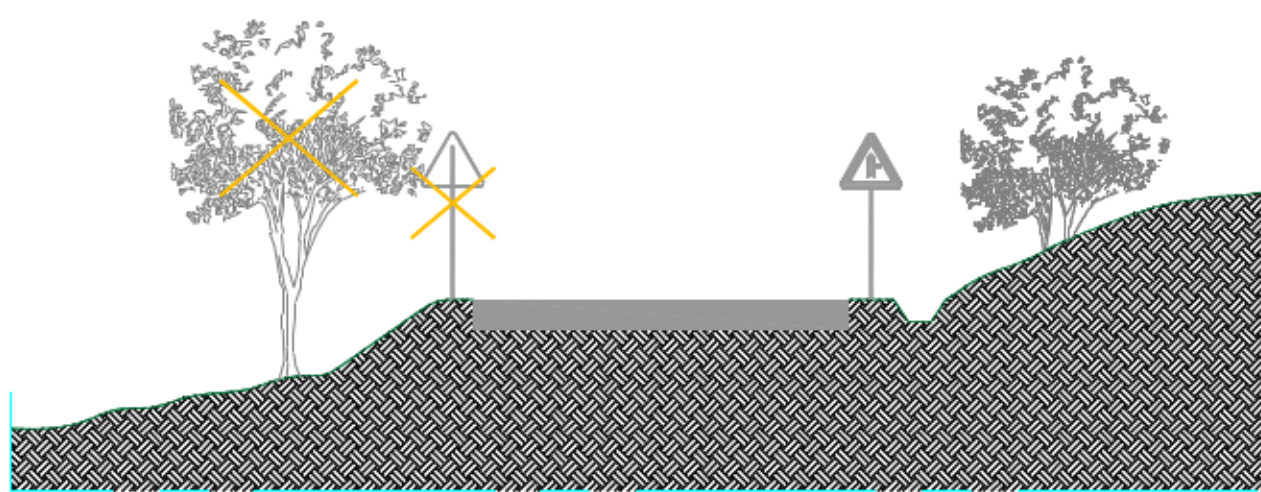

AREA DA RENDERE LIBERA
LATO VALLE

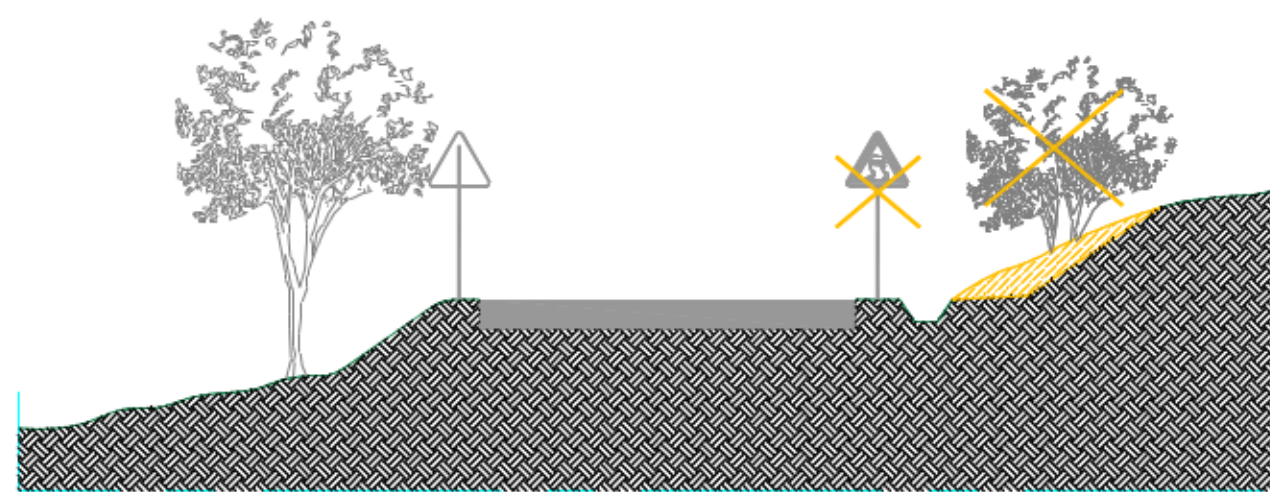

AREA DA RENDERE LIBERA
LATO MONTE



00	15/01/2021	Prima emissione	M. Artale	Lucia Lancia	Lucia Lancia						
REV.	DATE	DESCRIPTION	PREPARED	CHECKED	APPROVED						
00000000000000											
		PROJECT: Costruzione dell'impianto solico di "Caltavuturo 2"									
 Engineering & Construction EGP Validation		FILE NAME: GREE.EEC.D.73.ITW116333.1500600 - Interventi su visibilità esistente - Parte 4									
		CLASSIFICATION:	FORMAT:	SCALE:	PLOT SCALE:	SHEET:					
		PUBLIC	A0	1:100	1:1	2 of 3					
		UTILIZATION SCOPE:	TITLE:								
		BASIC DESIGN	Interventi su visibilità esistente - Parte 4								
VALIDATED BY: L. Lucidone		EGP CODE									
VERIFIED BY: Reddito		GROUP:	FUNCTION:	TYPE:	SERIES:	COUNTRY:	TSC:	PLANT:	SYSTEM:	PROCEDURE:	REVISION:
COLLABORATORS:		GRE	EEC	D	73	ITW	116333	1500600			
This document is property of Enel Green Power Solar Energy S.p.A. It is strictly forbidden to reproduce this document, in whole or in part, and to provide or publish any related information, without the previous written consent by Enel Green Power Solar Energy S.p.A.											