


SCAVI E BONIFICHE	3.280 mq
STERNO	4.529 mq
FOSSO	0.730 mq
RELEVATI	0.730 mq
RELEVATO	0.730 mq
SOVRASTRUTTURA STRADALE	8.500 mq
STRATO DI USURA	8.500 mq
STRATO DI BINDER	8.500 mq
STRATO DI BASE	8.500 mq
STABILIZZAZIONE A CALCE IN SITO	0.286 mq
MANUFATTI	
CANALETTA	0.324 mq

SEZIONE N. : 1
QT. PROGETTO : 29.082
DIST. PROG. : 50.000
DIST. SUCC. : 11.239

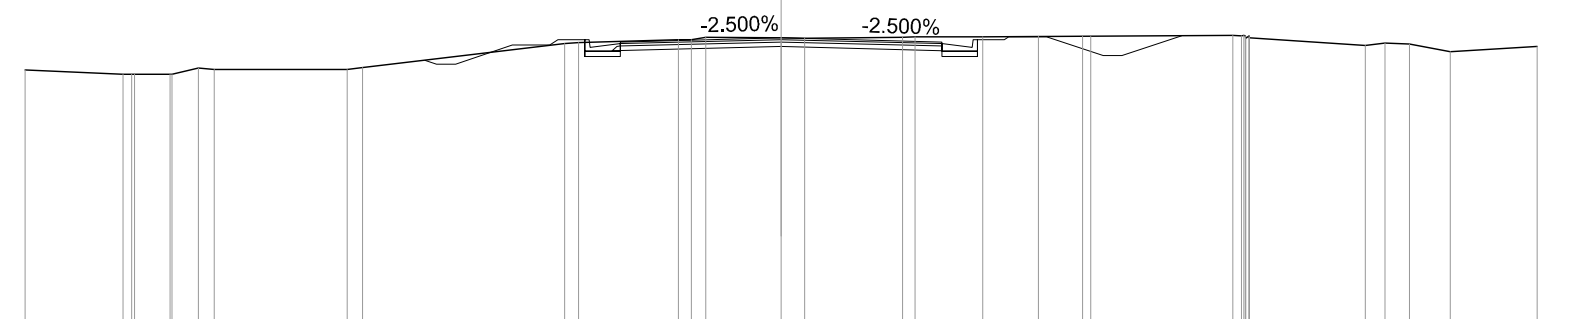


SCALA 1:200
QT. RIF. 18.354

DIST. PARZIALI TERRENO	2.586	3.520	5.352	2.643	1.991	2.580	1.789	1.469	1.111	3.769	3.089	2.001	2.295

SCAVI E BONIFICHE	15.549 mq
STERNO	19.549 mq
FOSSO	2.500 mq
RELEVATI	2.500 mq
RELEVATO	2.500 mq
SOVRASTRUTTURA STRADALE	8.500 mq
STRATO DI USURA	8.500 mq
STRATO DI BINDER	8.500 mq
STRATO DI BASE	8.700 mq

SEZIONE N. : 4
QT. PROGETTO : 30.225
DIST. PROG. : 50.000
DIST. SUCC. : 50.000

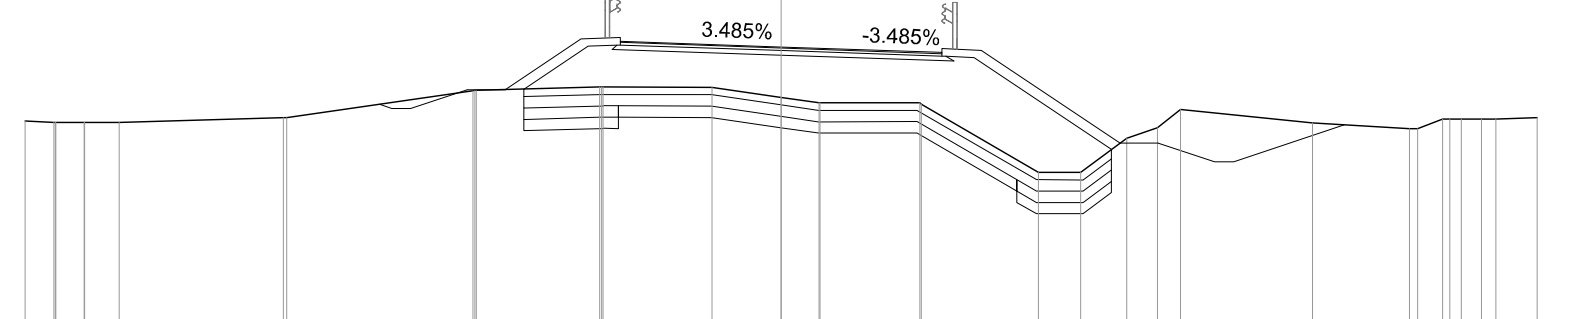


SCALA 1:200
QT. RIF. 19.041

DIST. PARZIALI TERRENO	4.346	4.920	3.265	2.883	1.834	2.648	3.093	1.116	3.489	2.872	1.991		

SCAVI E BONIFICHE	18.400 mq
STERNO	19.400 mq
FOSSO	2.500 mq
RELEVATI	2.500 mq
RELEVATO	2.500 mq
SOVRASTRUTTURA STRADALE	8.500 mq
STRATO DI USURA	8.500 mq
STRATO DI BINDER	8.500 mq
STRATO DI BASE	8.700 mq

SEZIONE N. : 7
QT. PROGETTO : 31.162
DIST. PROG. : 182.473
DIST. SUCC. : 17.527

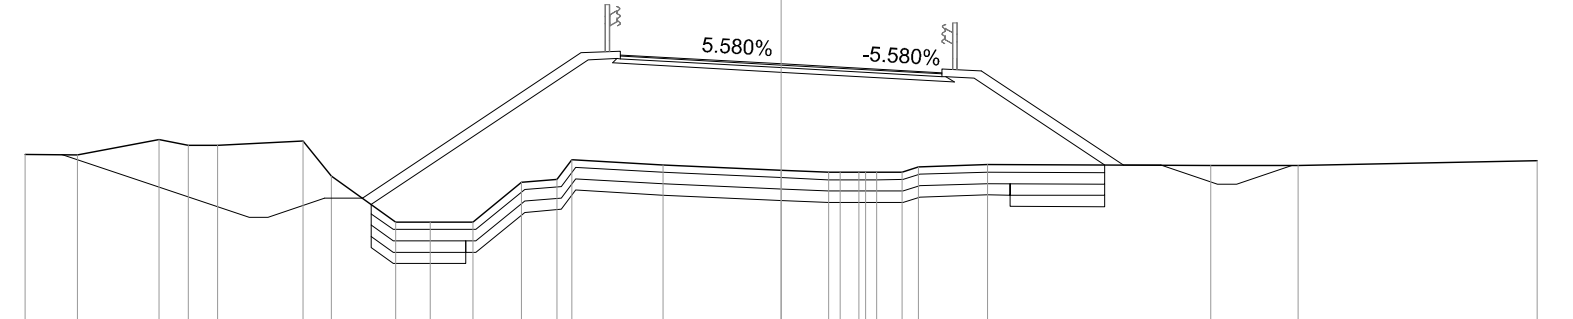


SCALA 1:200
QT. RIF. 19.560

DIST. PARZIALI TERRENO	1.381	2.168	2.253	1.705	1.141	2.403	3.128	1.321	4.626	5.903	2.318	6.317	

SCAVI E BONIFICHE	16.871 mq
STERNO	18.871 mq
FOSSO	2.500 mq
RELEVATI	2.500 mq
RELEVATO	2.500 mq
SOVRASTRUTTURA STRADALE	8.500 mq
STRATO DI USURA	8.500 mq
STRATO DI BINDER	8.500 mq
STRATO DI BASE	8.700 mq

SEZIONE N. : 10
QT. PROGETTO : 31.051
DIST. PROG. : 250.000
DIST. SUCC. : 31.671
DIST. SUCC. : 4.184

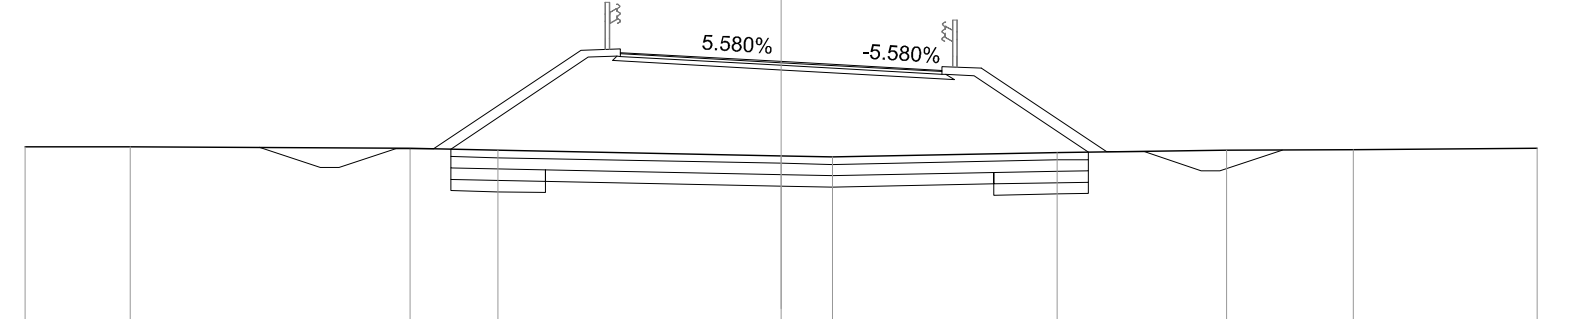

SCALA 1:200
QT. RIF. 20.351

DIST. PARZIALI TERRENO	2.780	7.403	2.321	7.496	1.341	5.938	4.487	3.340	4.861	
DIST. PROG. TERRENO	-20.000	-17.220	-16.817	-16.414	-0.294	0.109	0.512	0.915	240.297