

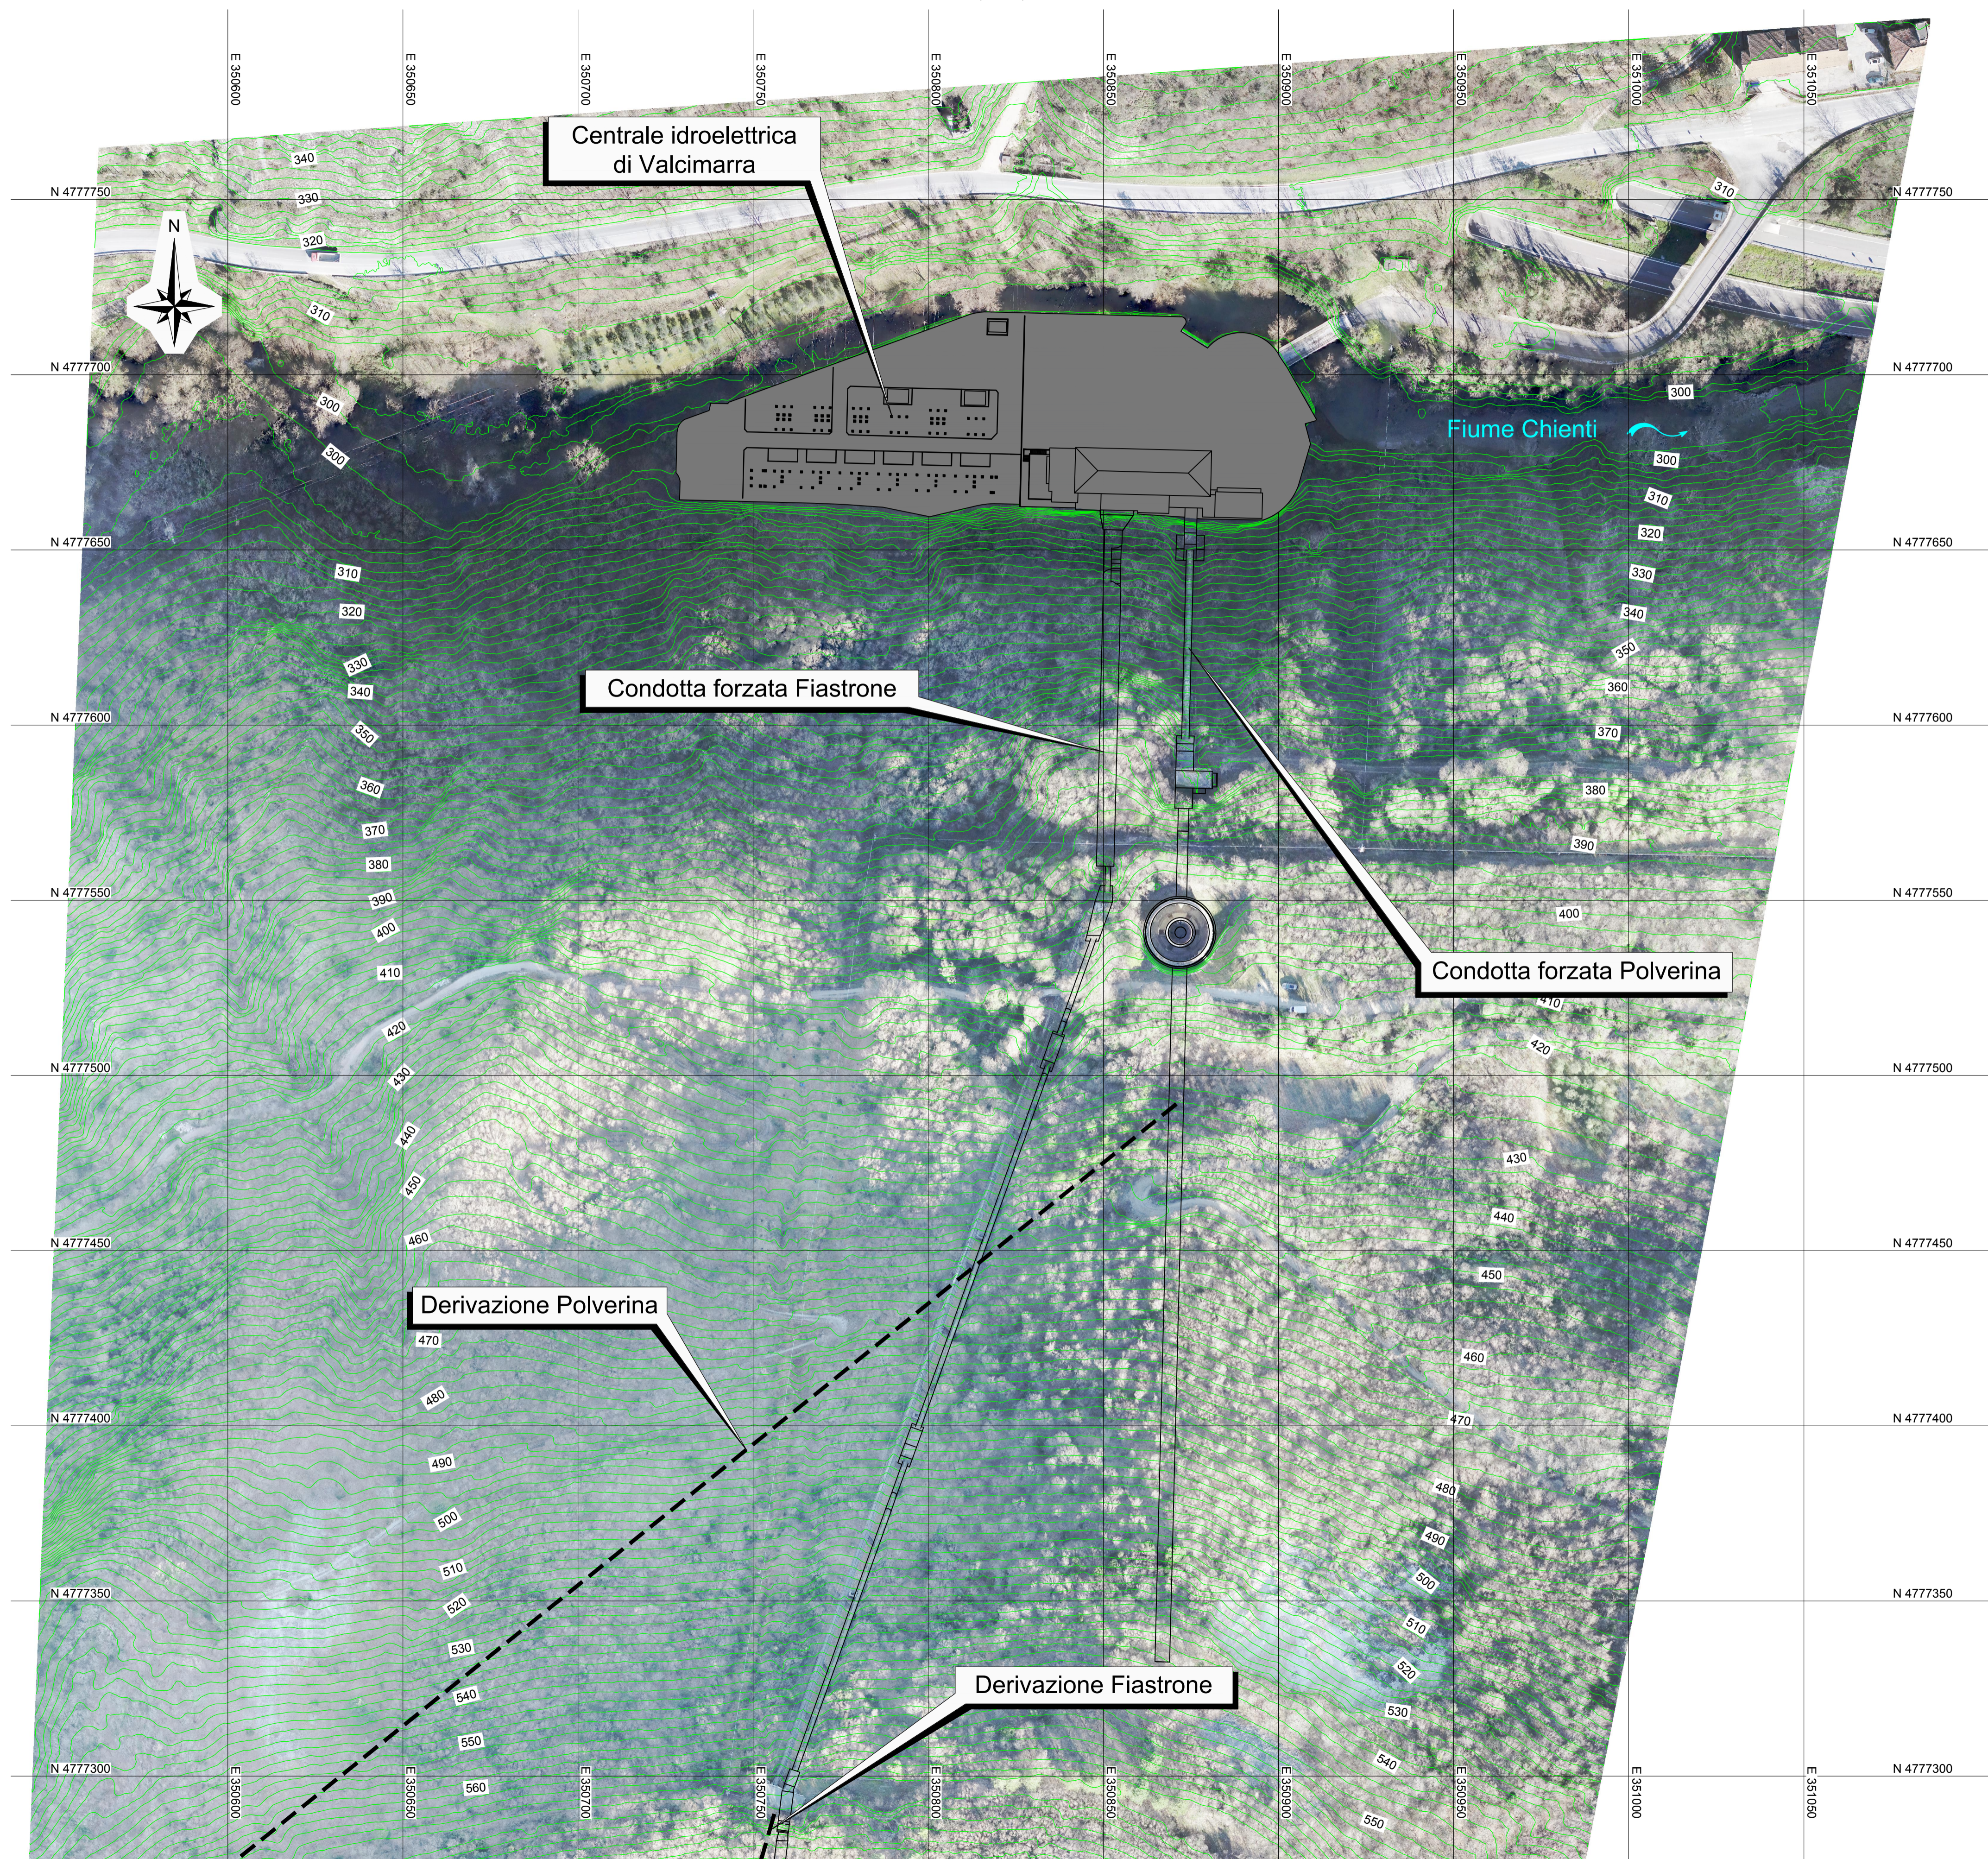


Rilievo planoaltimetrico ed ortofoto

(1:1'000)

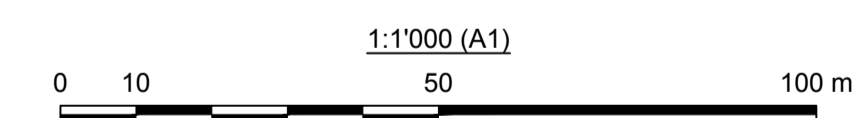

Inquadramento generale

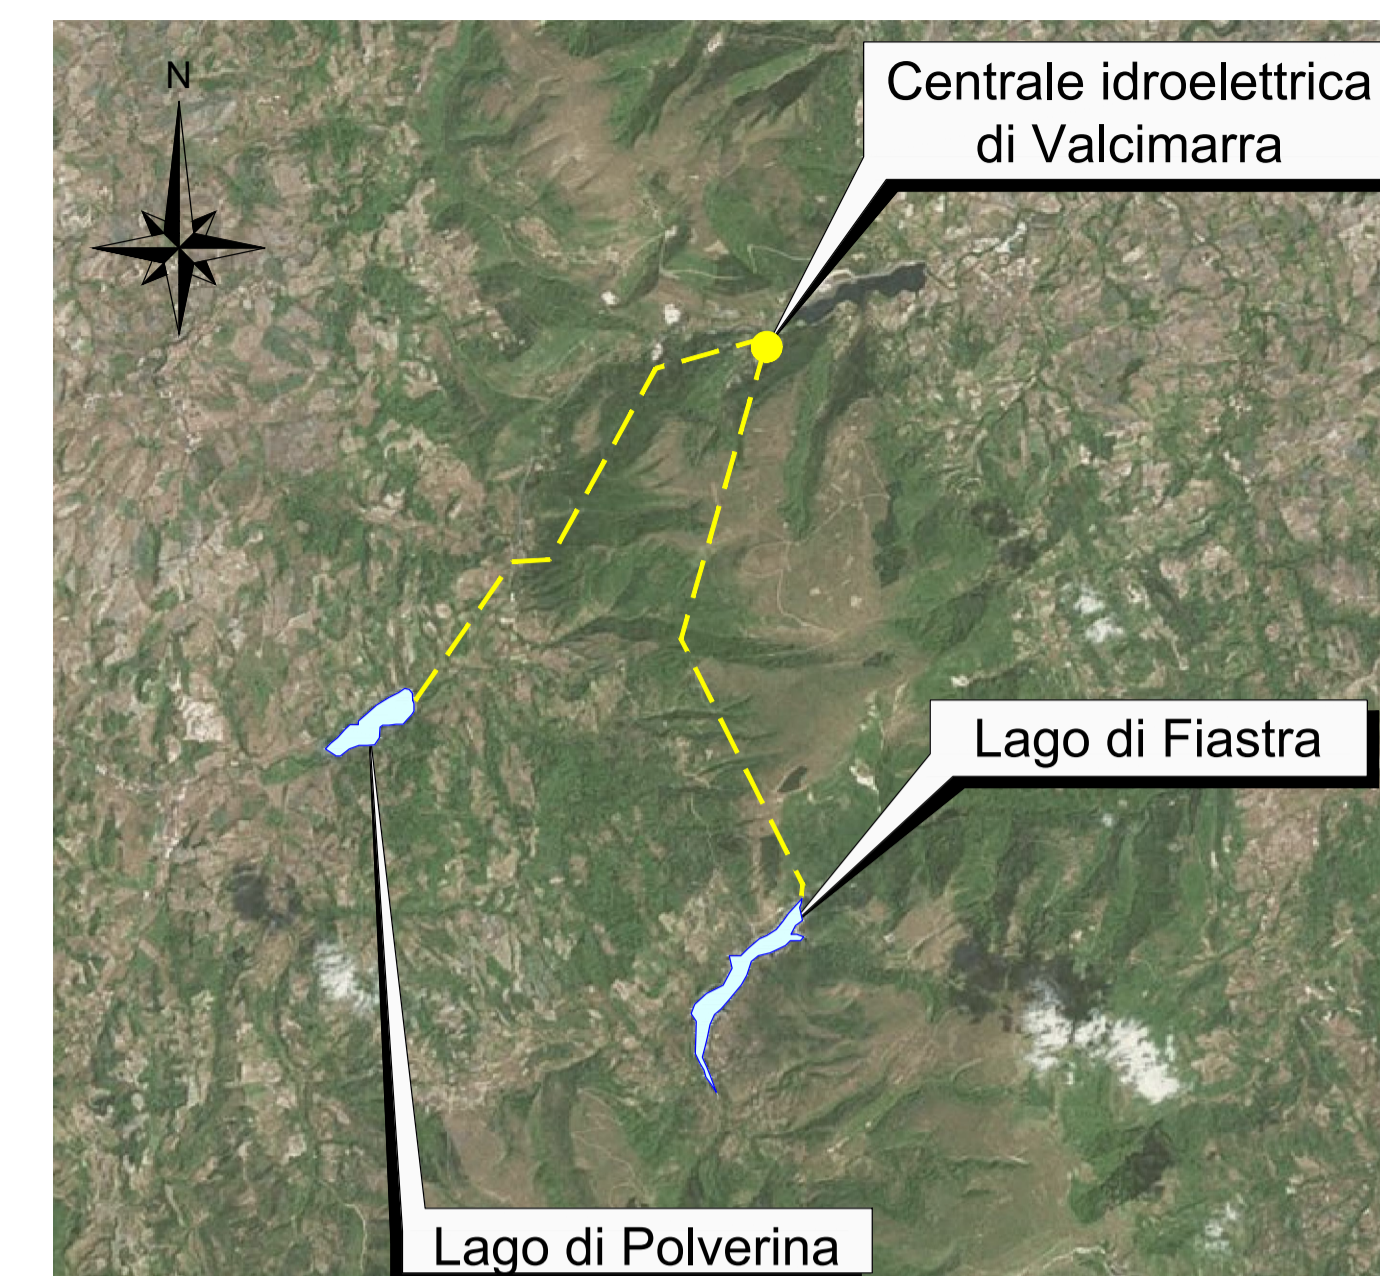

00	30/05/2022	Emissione per Revisione Cliente	L. Bottiglieri	C. Piacini / F. Maugliani	A. Balestra
REV.	DATE	DESCRIPTION	PREPARED	CHECKED	APPROVED
CONTRACTOR'S LOGO		PROJECT: IMPIANTO DI VALCIMARRA II INSTALLAZIONE DI NUOVO GRUPPO REVERSIBILE			
Lombardi		FILE NAME (EGP CODE): GRE.EEC.D.99.IT.H.17168.00.014.00	LOMBARDI CODE: 2021.0047.009-GE-GEN-DW-013		
enel Green Power		CLASSIFICATION: Public	FORMAT: A1	SCALE: 1:1'000	PLOT SCALE: 1:1
HGT Design & Execution EGP VALIDATION		UTILIZATION SCOPE: Progetto Definitivo per Autorizzazione	TITLE: RILIEVO PLANOALTIMETRICO ED ORTOFOTO		
VALIDATED BY: G. Ripellino	EGP CODE				
VERIFIED BY: Podio	GROUP	FUNCTION	TYPE	ISSUER	COUNTRY
COLLABORATORS:	GRE	EEC	D	99	IT
H 171680001400					

This document is property of Enel Green Power SpA. It is strictly forbidden to reproduce this document, in whole or in part, and to provide to others any related information without the previous written consent by Enel Green Power SpA.