


Pianta sottostazione

(1 : 250)

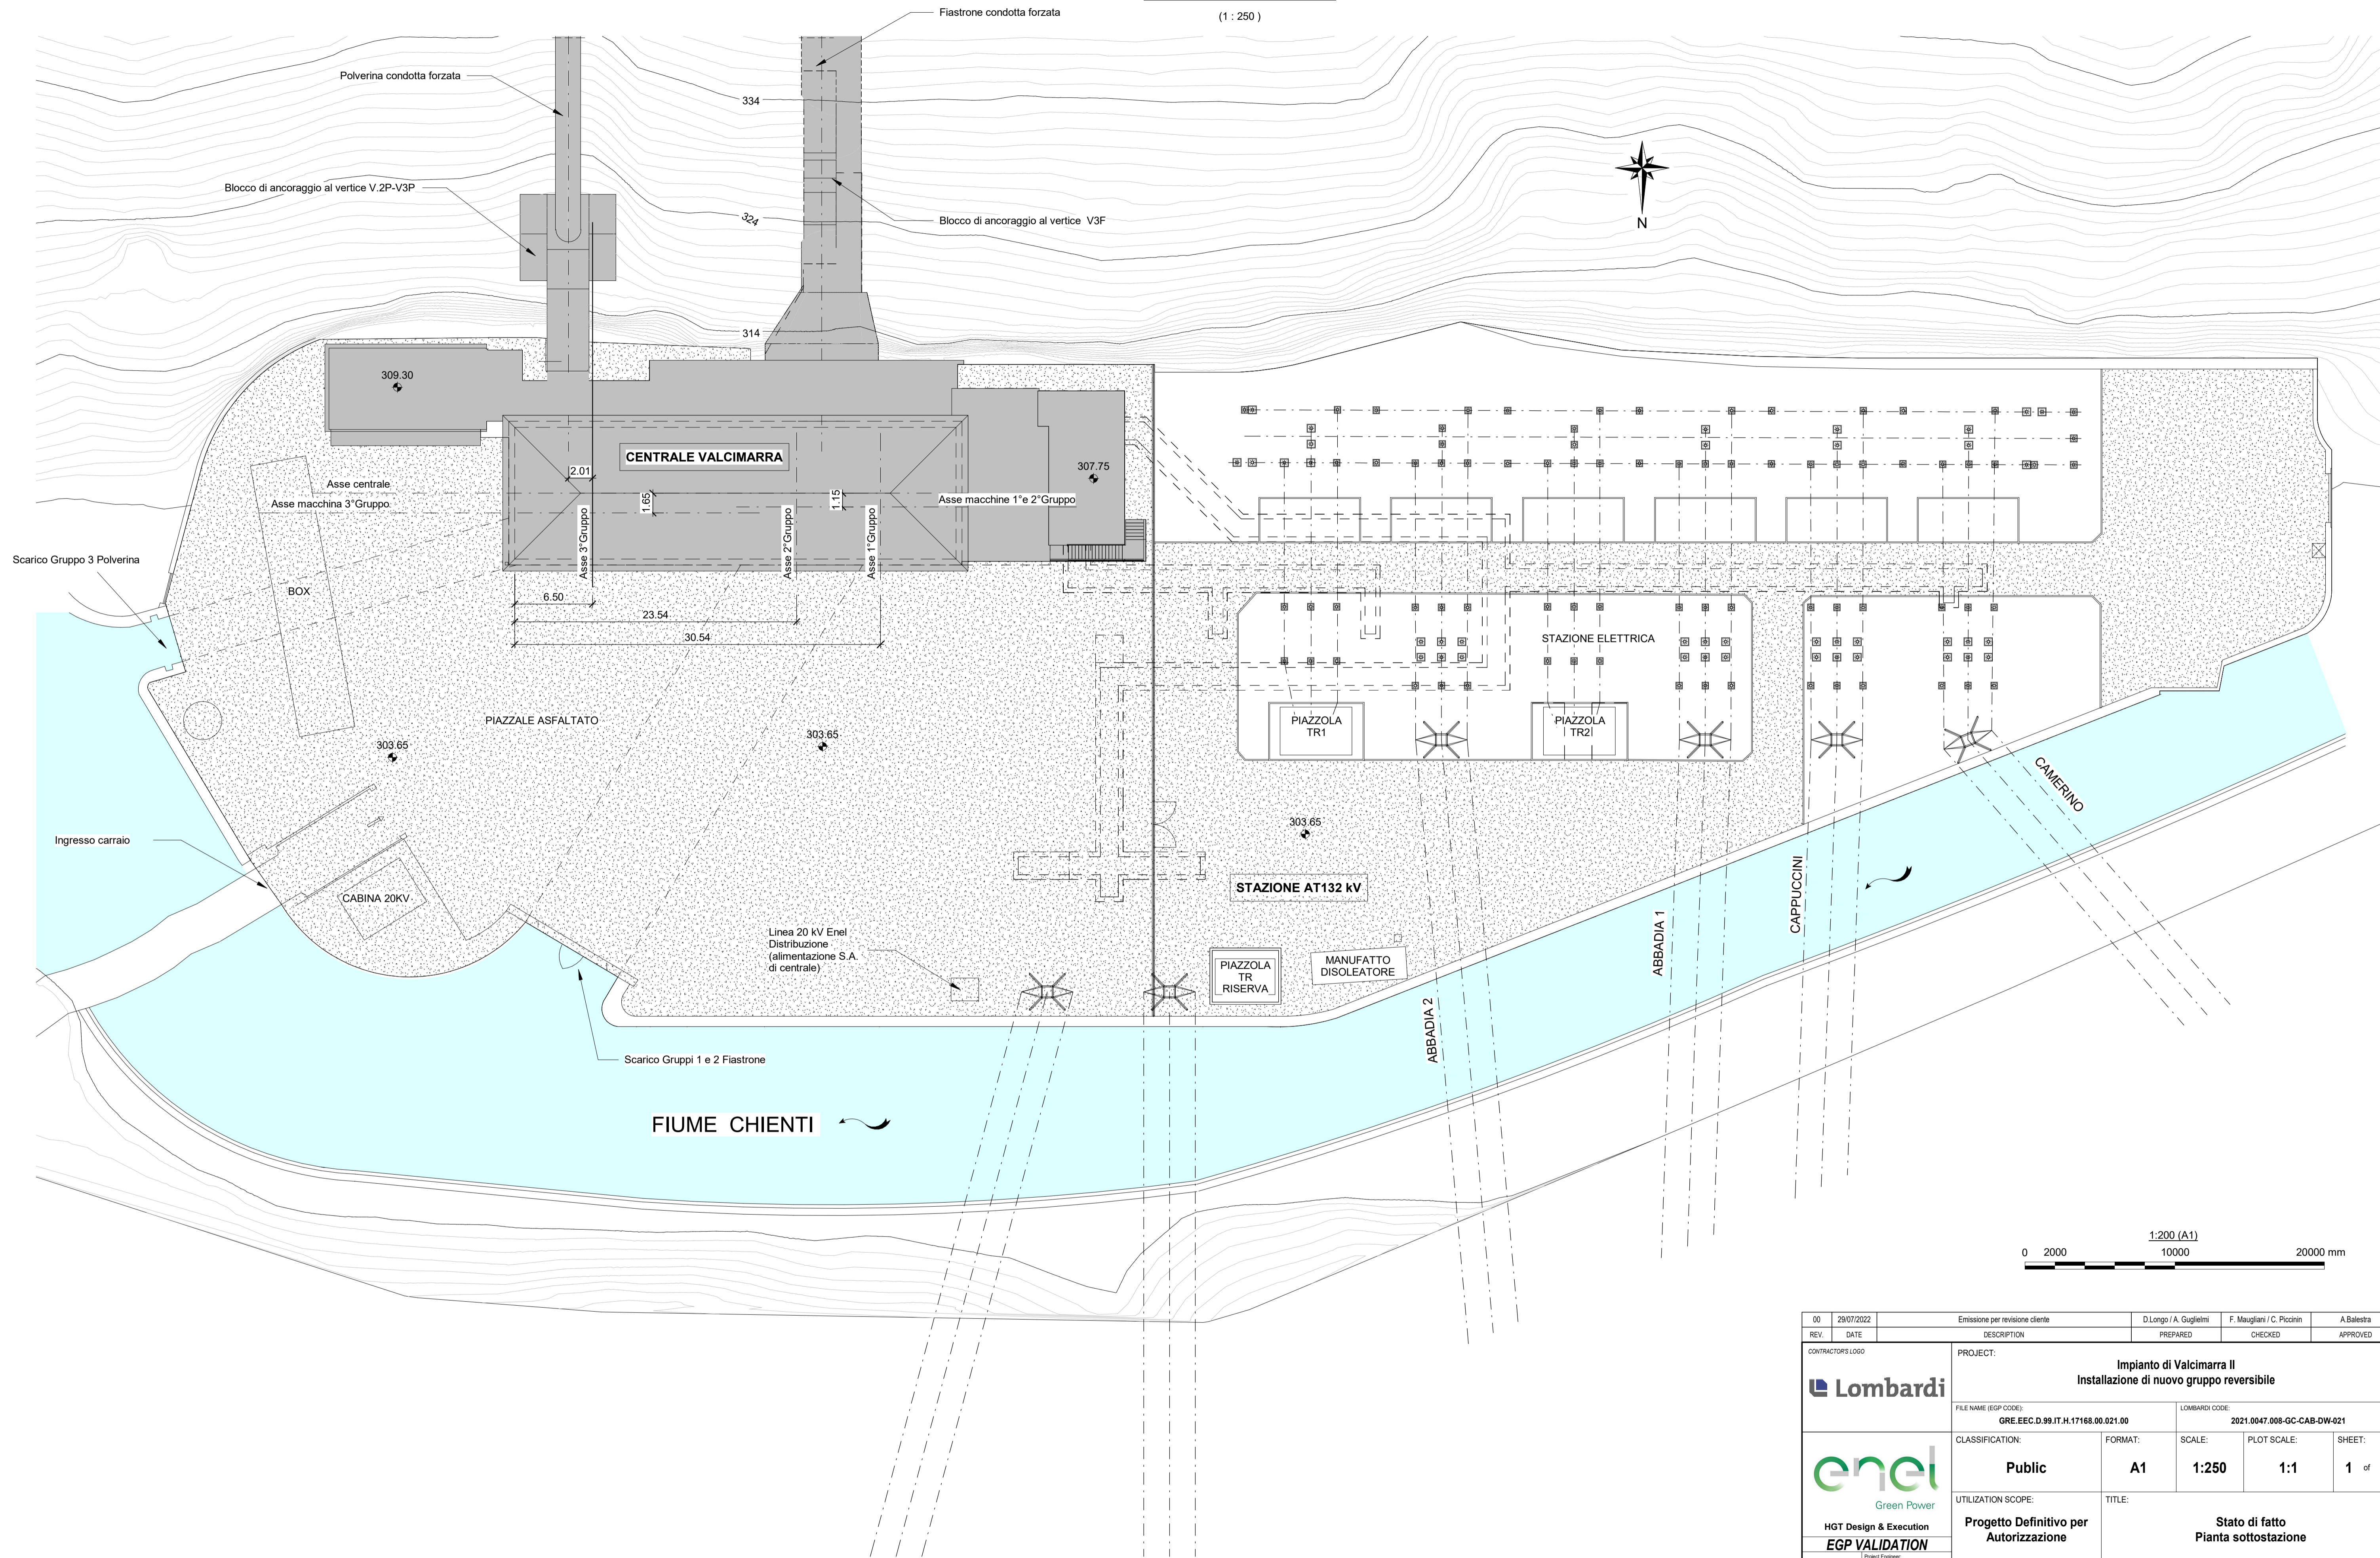

00	29/07/2022	Emissione per revisione cliente	D.Longo / A. Guglielmi	F. Maugliani / C. Piccin	A. Balestra
REV	DATE	DESCRIPTION	PREPARED	CHECKED	APPROVED
CONTRACTOR'S LOGO		PROJECT: <b>Impianto di Valcimarra II</b> <b>Installazione di nuovo gruppo reversibile</b>			
<b>Lombardi</b>		FILE NAME (EGP CODE): <b>GRE.EEC.D.99.IT.H.17168.00.021.00</b>	LOMBARDI CODE: <b>2021.0047.008-GC-CAB-DW-021</b>		
<b>enel</b> Green Power		CLASSIFICATION: <b>Public</b>	FORMAT: <b>A1</b>	SCALE: <b>1:250</b>	PLOT SCALE: <b>1:1</b>
HGT Design & Execution <b>EGP VALIDATION</b>		UTILIZATION SCOPE: <b>Progetto Definitivo per Autorizzazione</b>	TITLE: <b>Stato di fatto</b> <b>Pianta sottostazione</b>		
Project Engineer: <b>G.RIPPELLINO</b>		EGP CODE			
VALIDATED BY:	Support Team:	EGP CODE			
VERIFIED BY:		GROUP	FUNCTION	TYPE	ISSUER
COLLABORATORS:		GRE	EEC	D99	ITH171680002100
<small>This document is property of Enel Green Power SpA. It is strictly forbidden to reproduce this document, in whole or in part, and to provide to others any related information without the previous written consent by Enel Green Power SpA.</small>					