



Pianta sottostazione e vie cavi

(1 : 250)

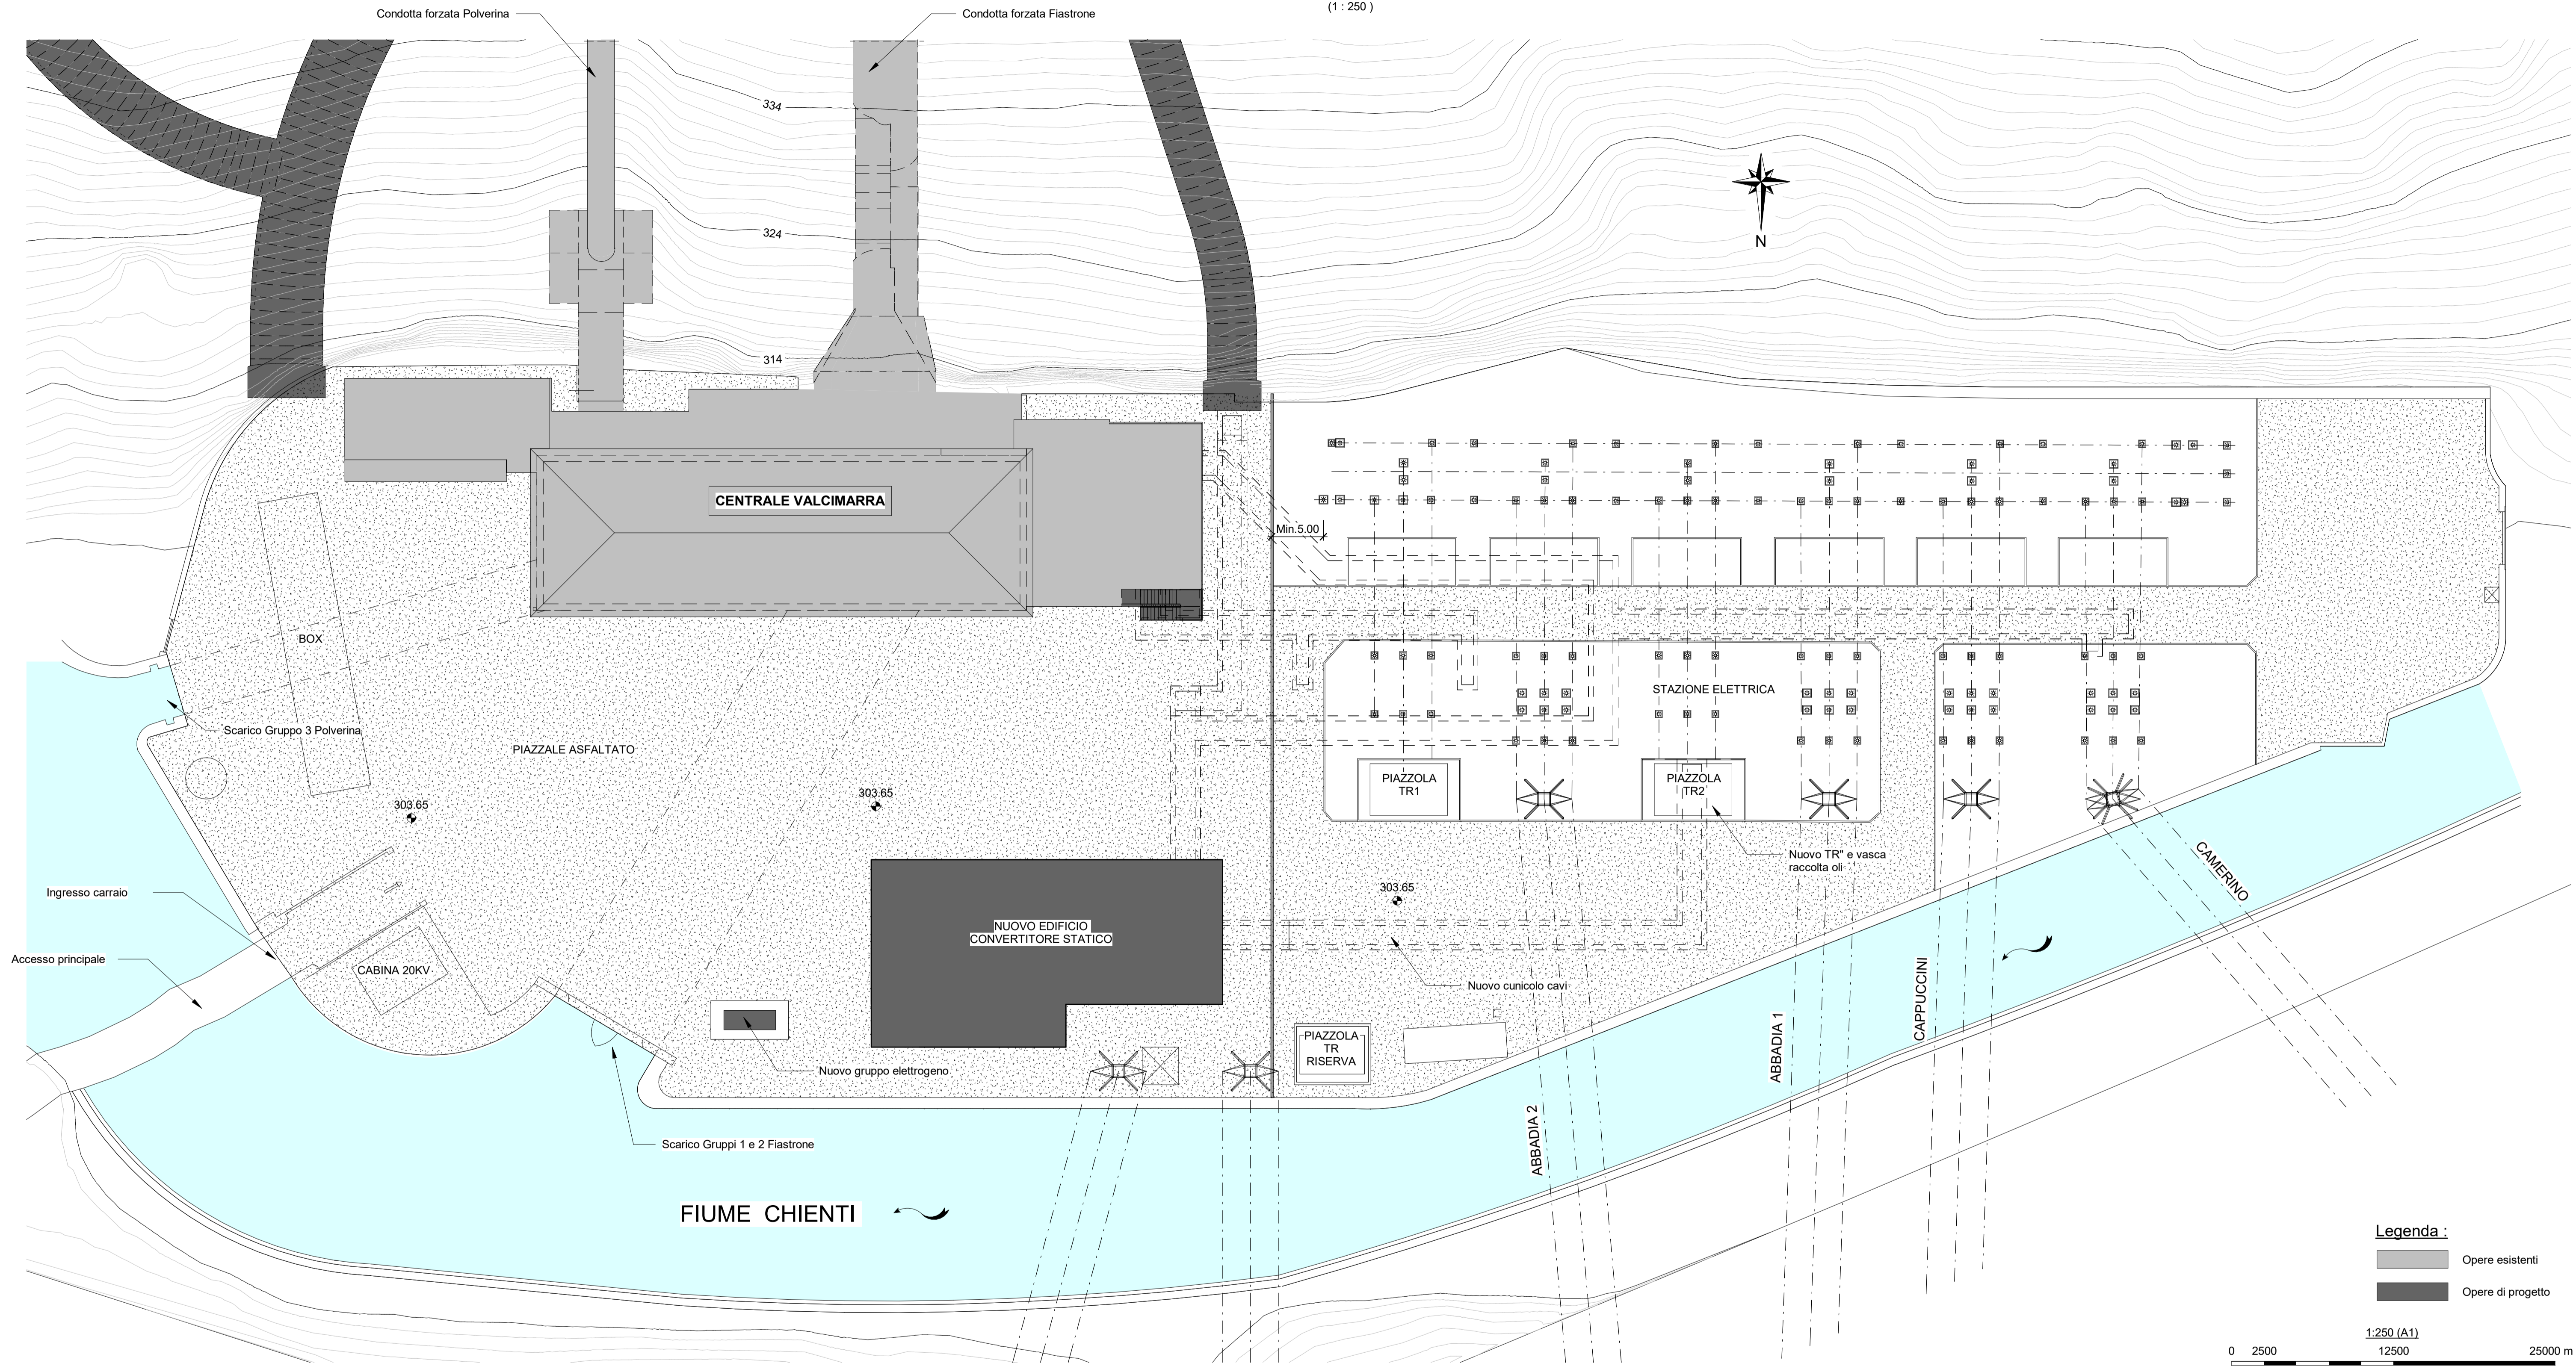

Legenda :
 Opere esistenti
 Opere di progetto

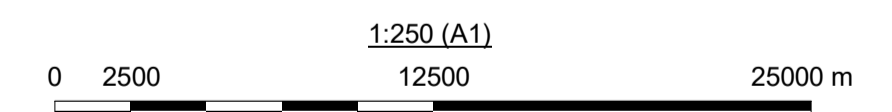

00	29/07/2022	Emissione per revisione cliente		D.Longo / A. Guglielmi	F. Maugliani / C. Piccini	A. Salestra															
REV	DATE	DESCRIPTION		PREPARED	CHECKED	APPROVED															
CONTRACTOR'S LOGO		PROJECT: Impianto di Valcimarra II Installazione di nuovo gruppo reversibile																			
Lombardi		FILE NAME (EGP CODE): GRE.EEC.D.99.IT.H.17168.00.037.00		LOMBARDI CODE: 2021.0047.008-GC-CAB-DW-036																	
enel Green Power		CLASSIFICATION: Public	FORMAT: A1	SCALE: 1:250	PLOT SCALE: 1:1	SHEET: 1 of 1															
HGT Design & Execution EGP VALIDATION		UTILIZATION SCOPE: Progetto Definitivo per Autorizzazione		TITLE: Stato di Progetto Pianta Sottostazione e Vie Cavi																	
VALIDATED BY: G.RIPPELLINO		EGP CODE																			
VERIFIED BY: -		GROUP	FUNCTION	TYPE	ISSUER	COUNTRY	TEC.	PLANT	SYSTEM	PROGRESSIVE	REVISION										
COLLABORATORS		GRE	EEC	D	9	9	I	T	H	1	7	1	6	8	0	0	0	3	7	0	0

This document is property of Enel Green Power SpA. It is strictly forbidden to reproduce this document, in whole or in part, and to provide to others any related information without the previous written consent by Enel Green Power SpA.