


Vista 3D


Prospetto fronte centrale

(1:200)

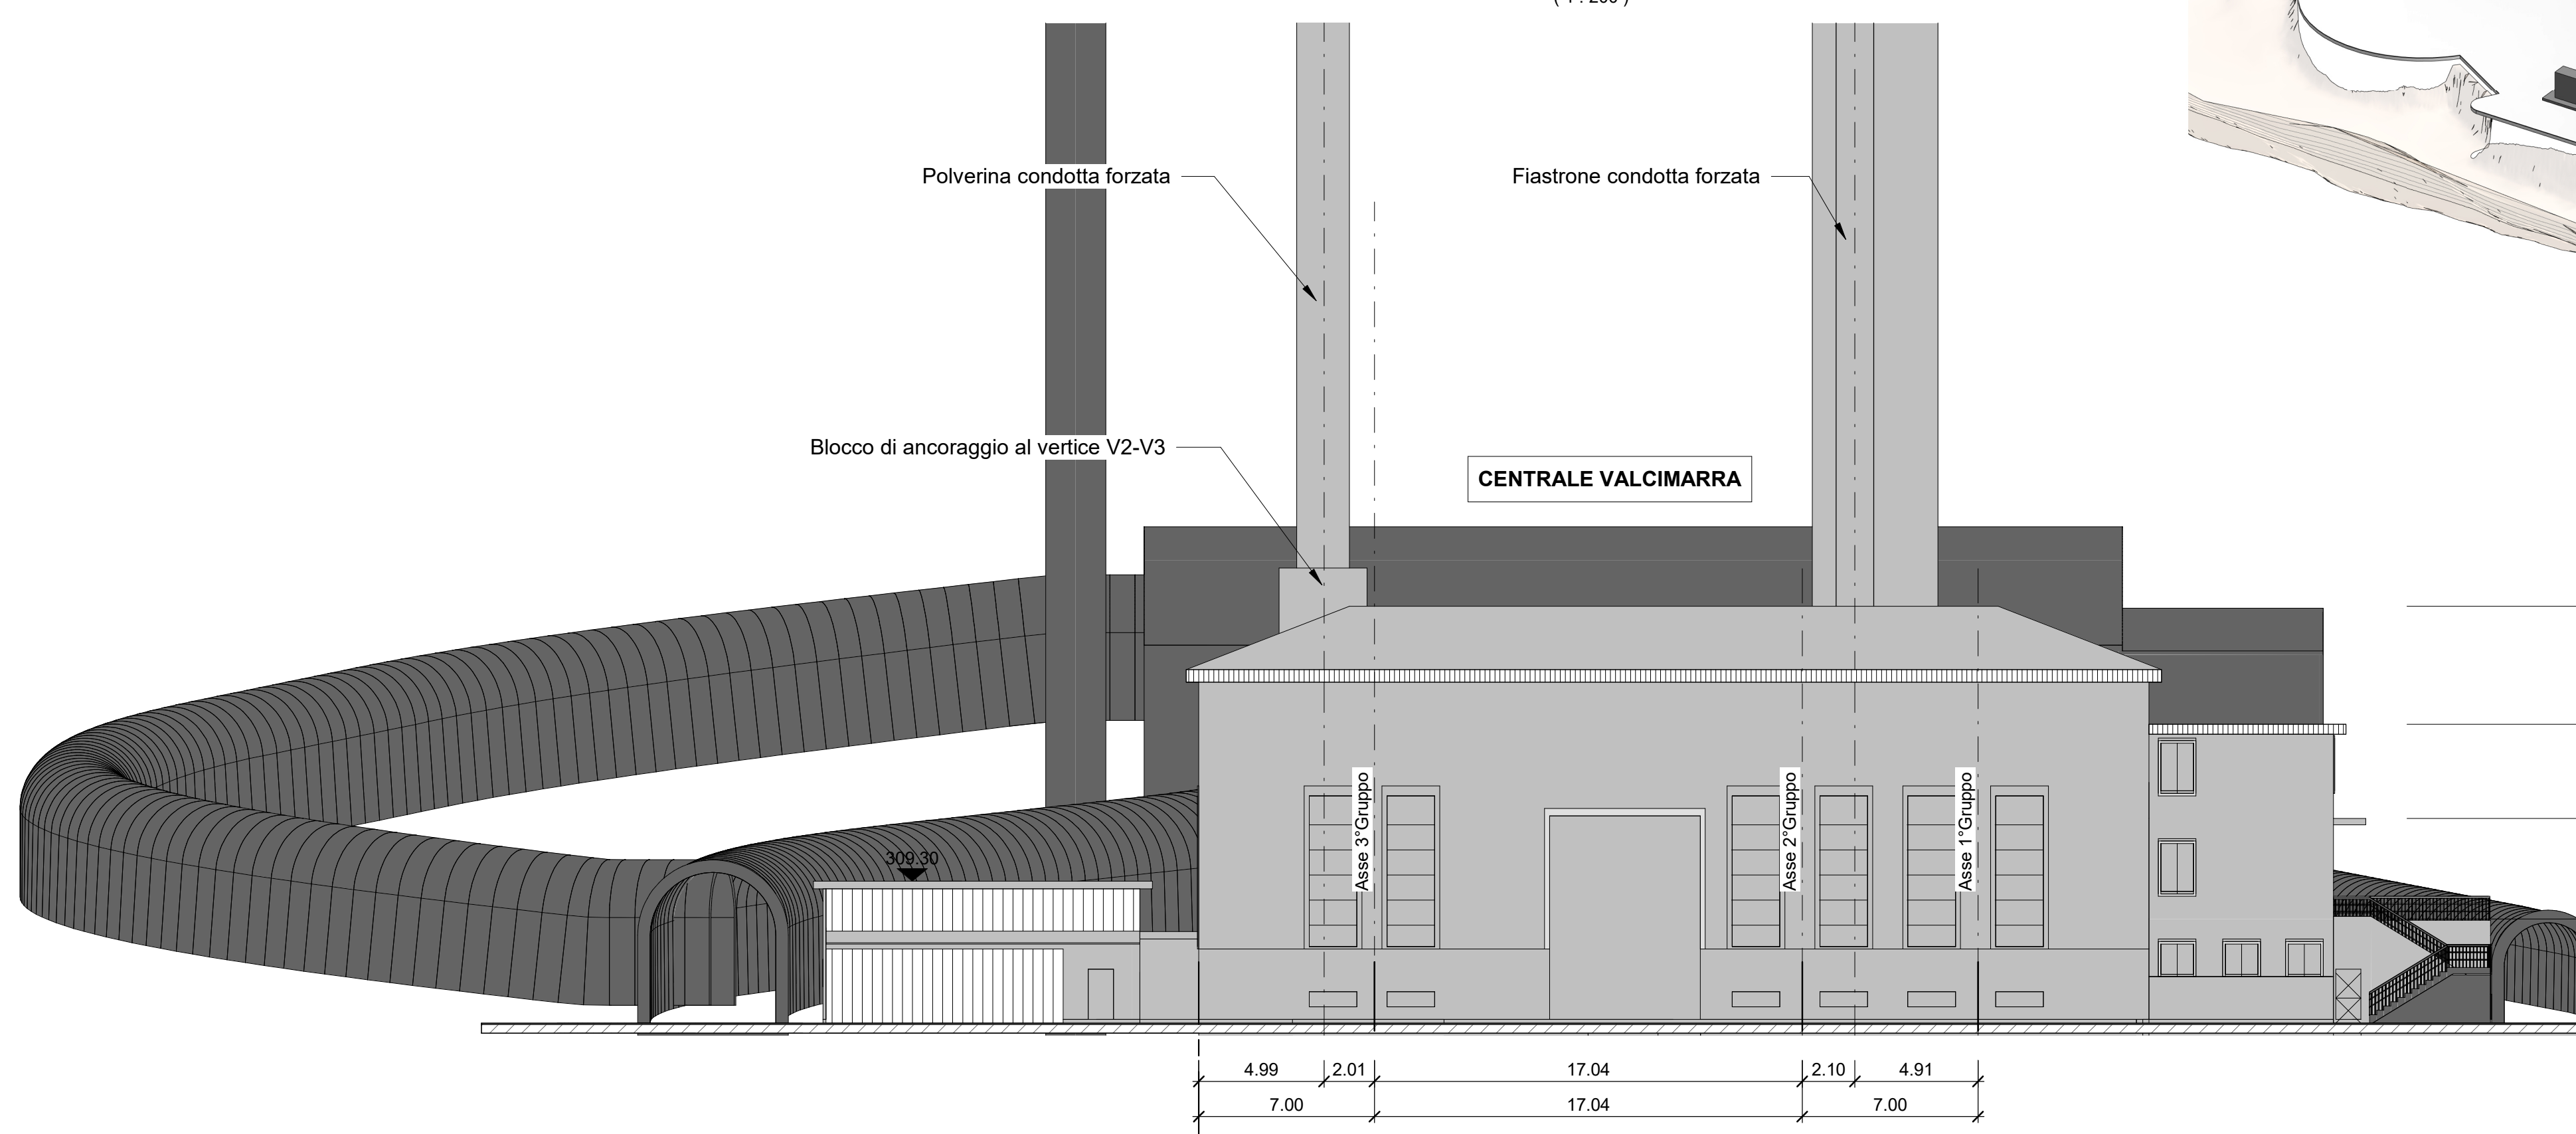

Legenda :

- Opere esistenti
- Opere di progetto

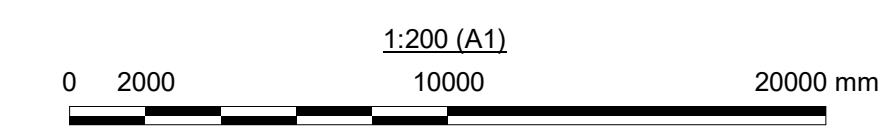

00	29/07/2022	Emissione per revisione cliente	D.Longo / A. Guglielmi	F. Maugliani / C. Piccini	A. Balestra
REV	DATE	DESCRIPTION	PREPARED	CHECKED	APPROVED
CONTRACTOR'S LOGO		PROJECT: Impianto di Valcimarra II Installazione di nuovo gruppo reversibile			
Lombardi		FILE NAME (EGP CODE): GRE.EEC.D.99.IT.H.17168.00.040.00	LOMBARDI CODE: 2021.0047.008-GC-CAB-DW-639		
enel Green Power		CLASSIFICATION: Public	FORMAT: A1	SCALE: 1:100	PLOT SCALE: 1:1
HGT Design & Execution EGP VALIDATION		UTILIZATION SCOPE: Progetto Definitivo per Autorizzazione		TITLE: Stato di Progetto Prospetto versante e Centrale	
VALIDATED BY: G. RIFELLINO		EGP CODE			
VERIFIED BY:		GROUP	FUNCTION	TYPE	ISSUER
COLLABORATORS:		COUNTRY	TEC.	PLANT	SYSTEM
		PROGRESSIVE	REVISION		
		GRE EEC D 9 9 I T H 1 7 1 6 8 0 0 0 4 0 0 0			

This document is property of Enel Green Power SpA. It is strictly forbidden to reproduce this document, in whole or in part, and to provide to others any related information without the previous written consent by Enel Green Power SpA.