




**Alternativa 0**  
(1:500)

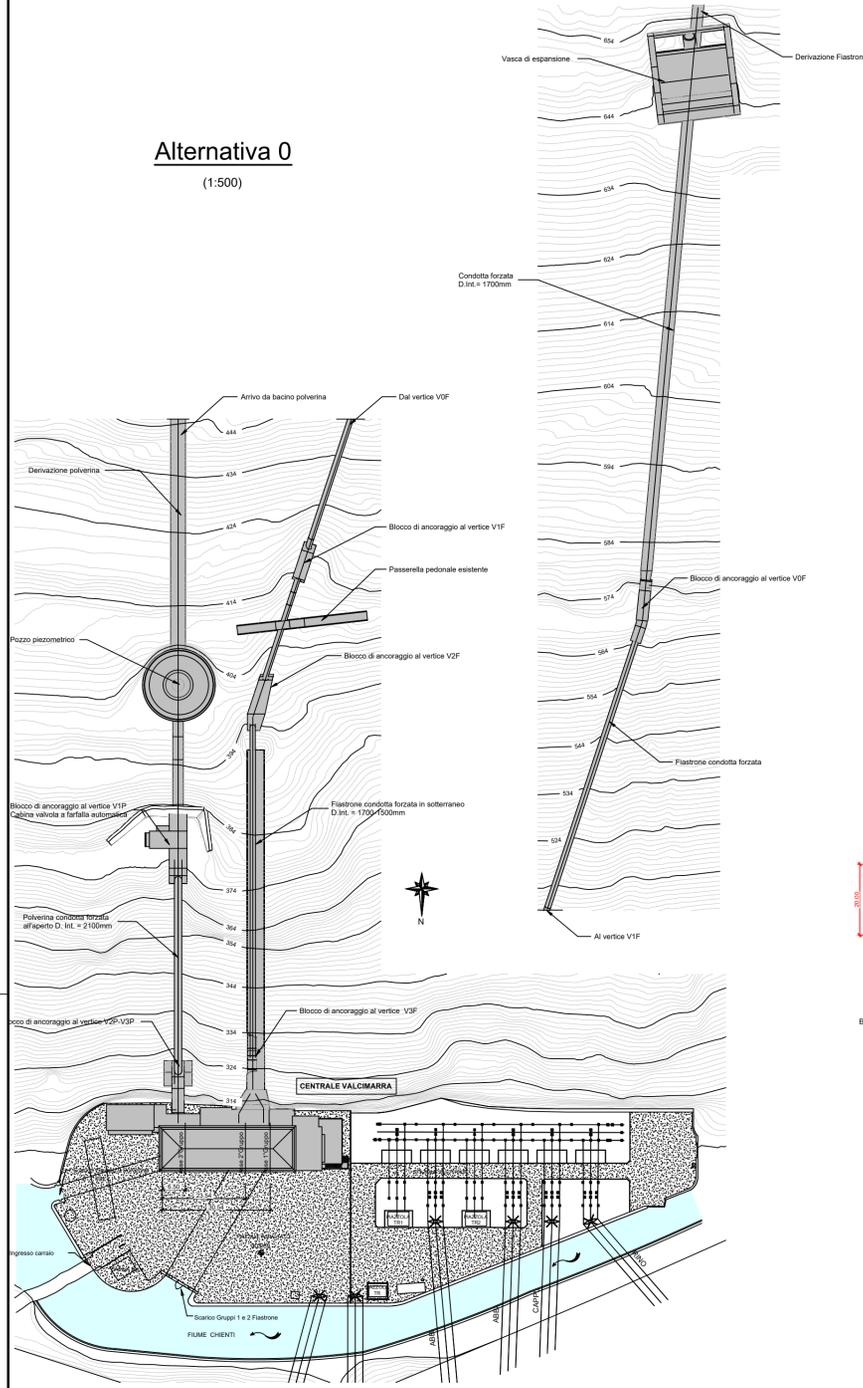


**Alternativa 2 - Centrale in quota**  
(1:500)

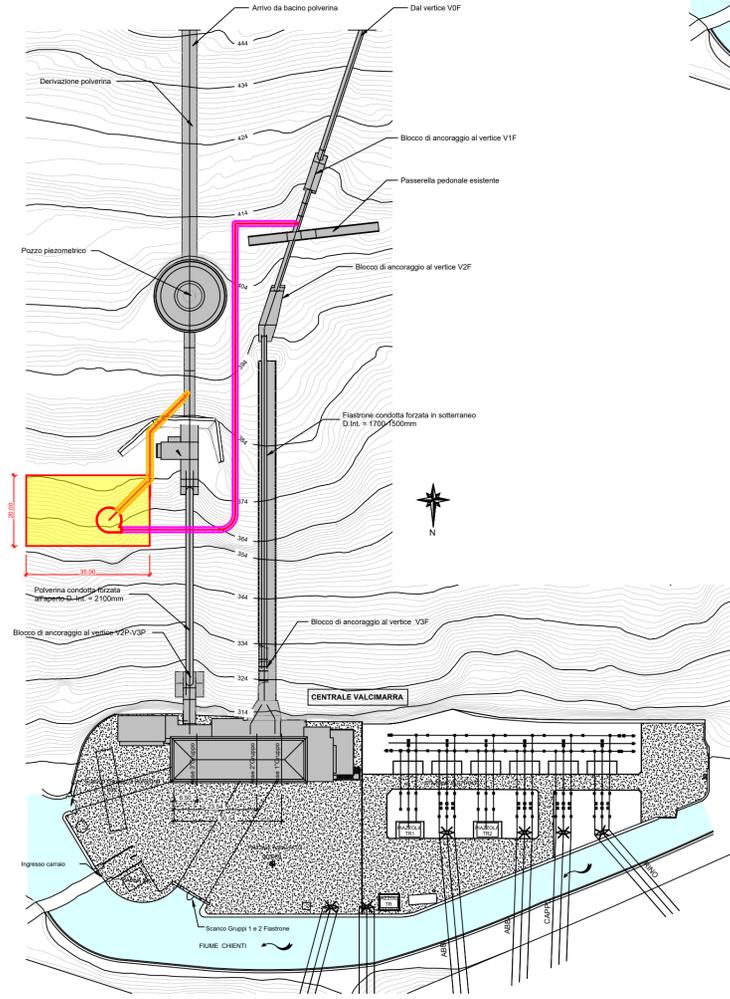


**Alternativa 4 - Nuovo gruppo in sostituzione Gr.2 esistente**  
(1:500)

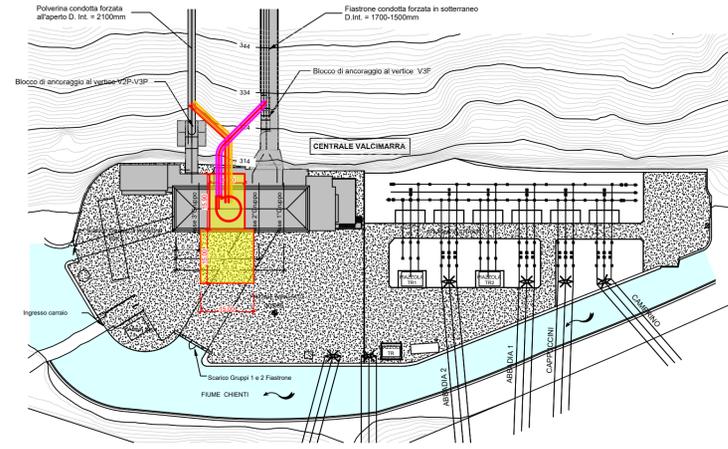


**Alternativa 5 - Soluzione scelta**  
(1:500)

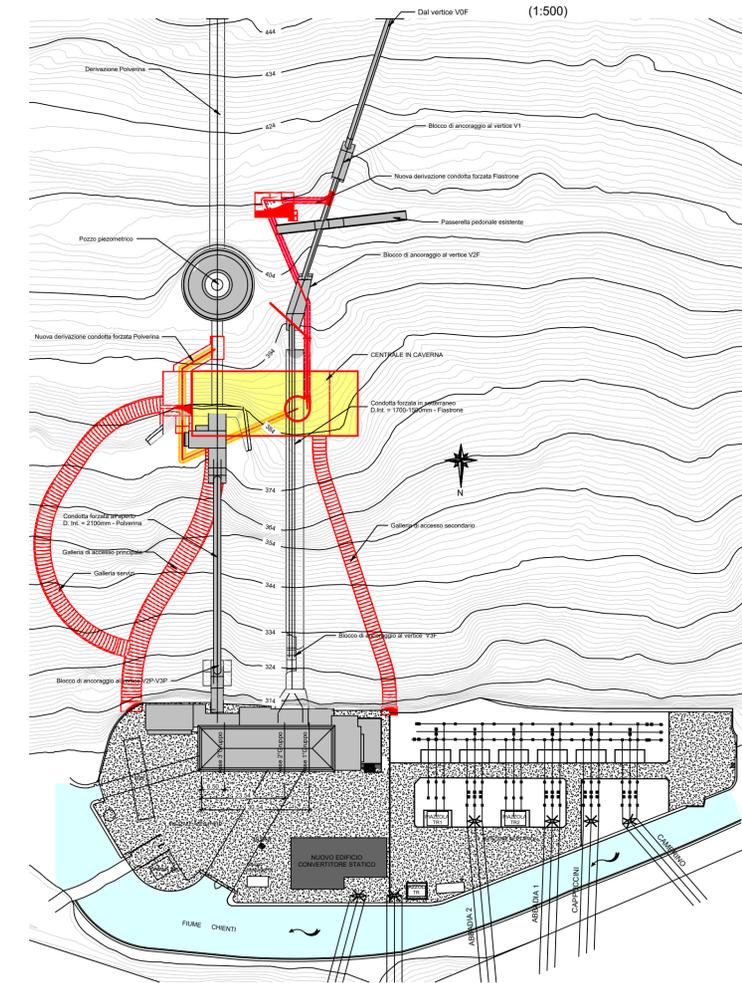

**Alternativa 1 - Ampliamento della Centrale esistente**  
(1:500)

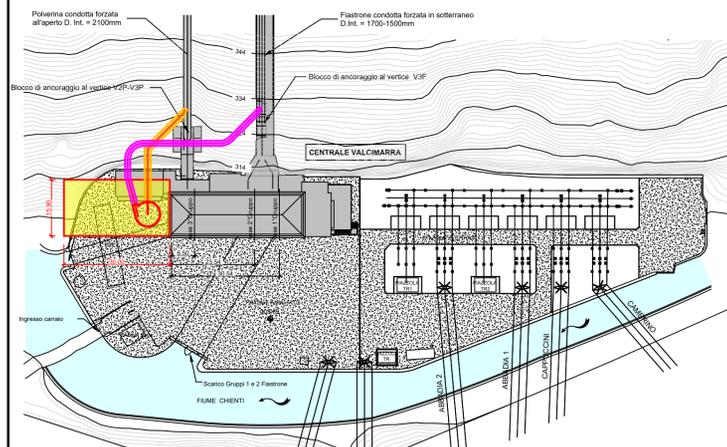


**Alternativa 3 - Nuovo gruppo in area di montaggio esistente**  
(1:500)

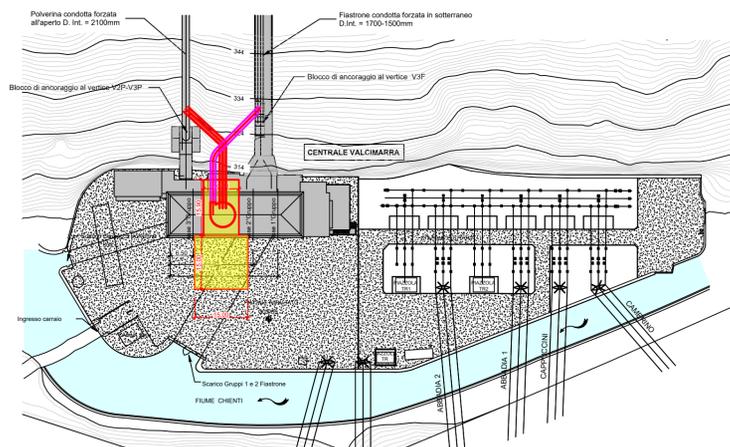

**Legenda**

- Centrale nuovo gruppo reversibile
- Condotta collegamento Fiastrone
- Condotta collegamento Polverina

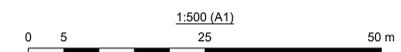

00	27/08/2022	Emissione per revisione cliente	C. Piccini	F. Maugliari	A. Balestra
REV	DATE	DESCRIPTION	PREPARED	CHECKED	APPROVED
CONTRACTORS LOGO		PROJECT: <b>Impianto di Valcimarra II</b> <b>Installazione di nuovo gruppo reversibile</b>			
Lombardi		FILE NAME (EGP CODE): GRE.EEC.D.99.IT.H.17168.00.076.00	LOMBARDY CODE: 2021.0047.008-AM-GEN-DW-075		
enel Green Power		CLASSIFICATION: <b>Public</b>	FORMAT: <b>A1</b>	SCALE: <b>1:500</b>	PLOT SCALE: <b>1:1</b>
HGT Design & Execution EGP VALIDATION		UTILIZATION SCOPE: <b>Progetto Definitivo per Autorizzazione</b>			
VALIDATED BY: <b>G. Ripellino</b>		TITLE: <b>Alternative di Tracciato</b>			
VERIFIED BY:		EGP CODE			
COLLABORATORS:		GROUP: <b>GRE</b>	FUNCTION: <b>EEC</b>	TYPE: <b>D</b>	ISSUER: <b>99</b>
		COUNTRY: <b>IT</b>	TEC: <b>H</b>	SYSTEM: <b>171</b>	PROGRESSIVE: <b>6800</b>
		REVISION: <b>07600</b>			
GRE.EEC.D.99.IT.H.17168.00.076.00					
This document is property of Enel Green Power SpA. It is strictly forbidden to reproduce this document, in whole or in part, and to provide to others any related information without the previous written consent by Enel Green Power SpA.					