



Planimetria Impianto

(1:2'000)

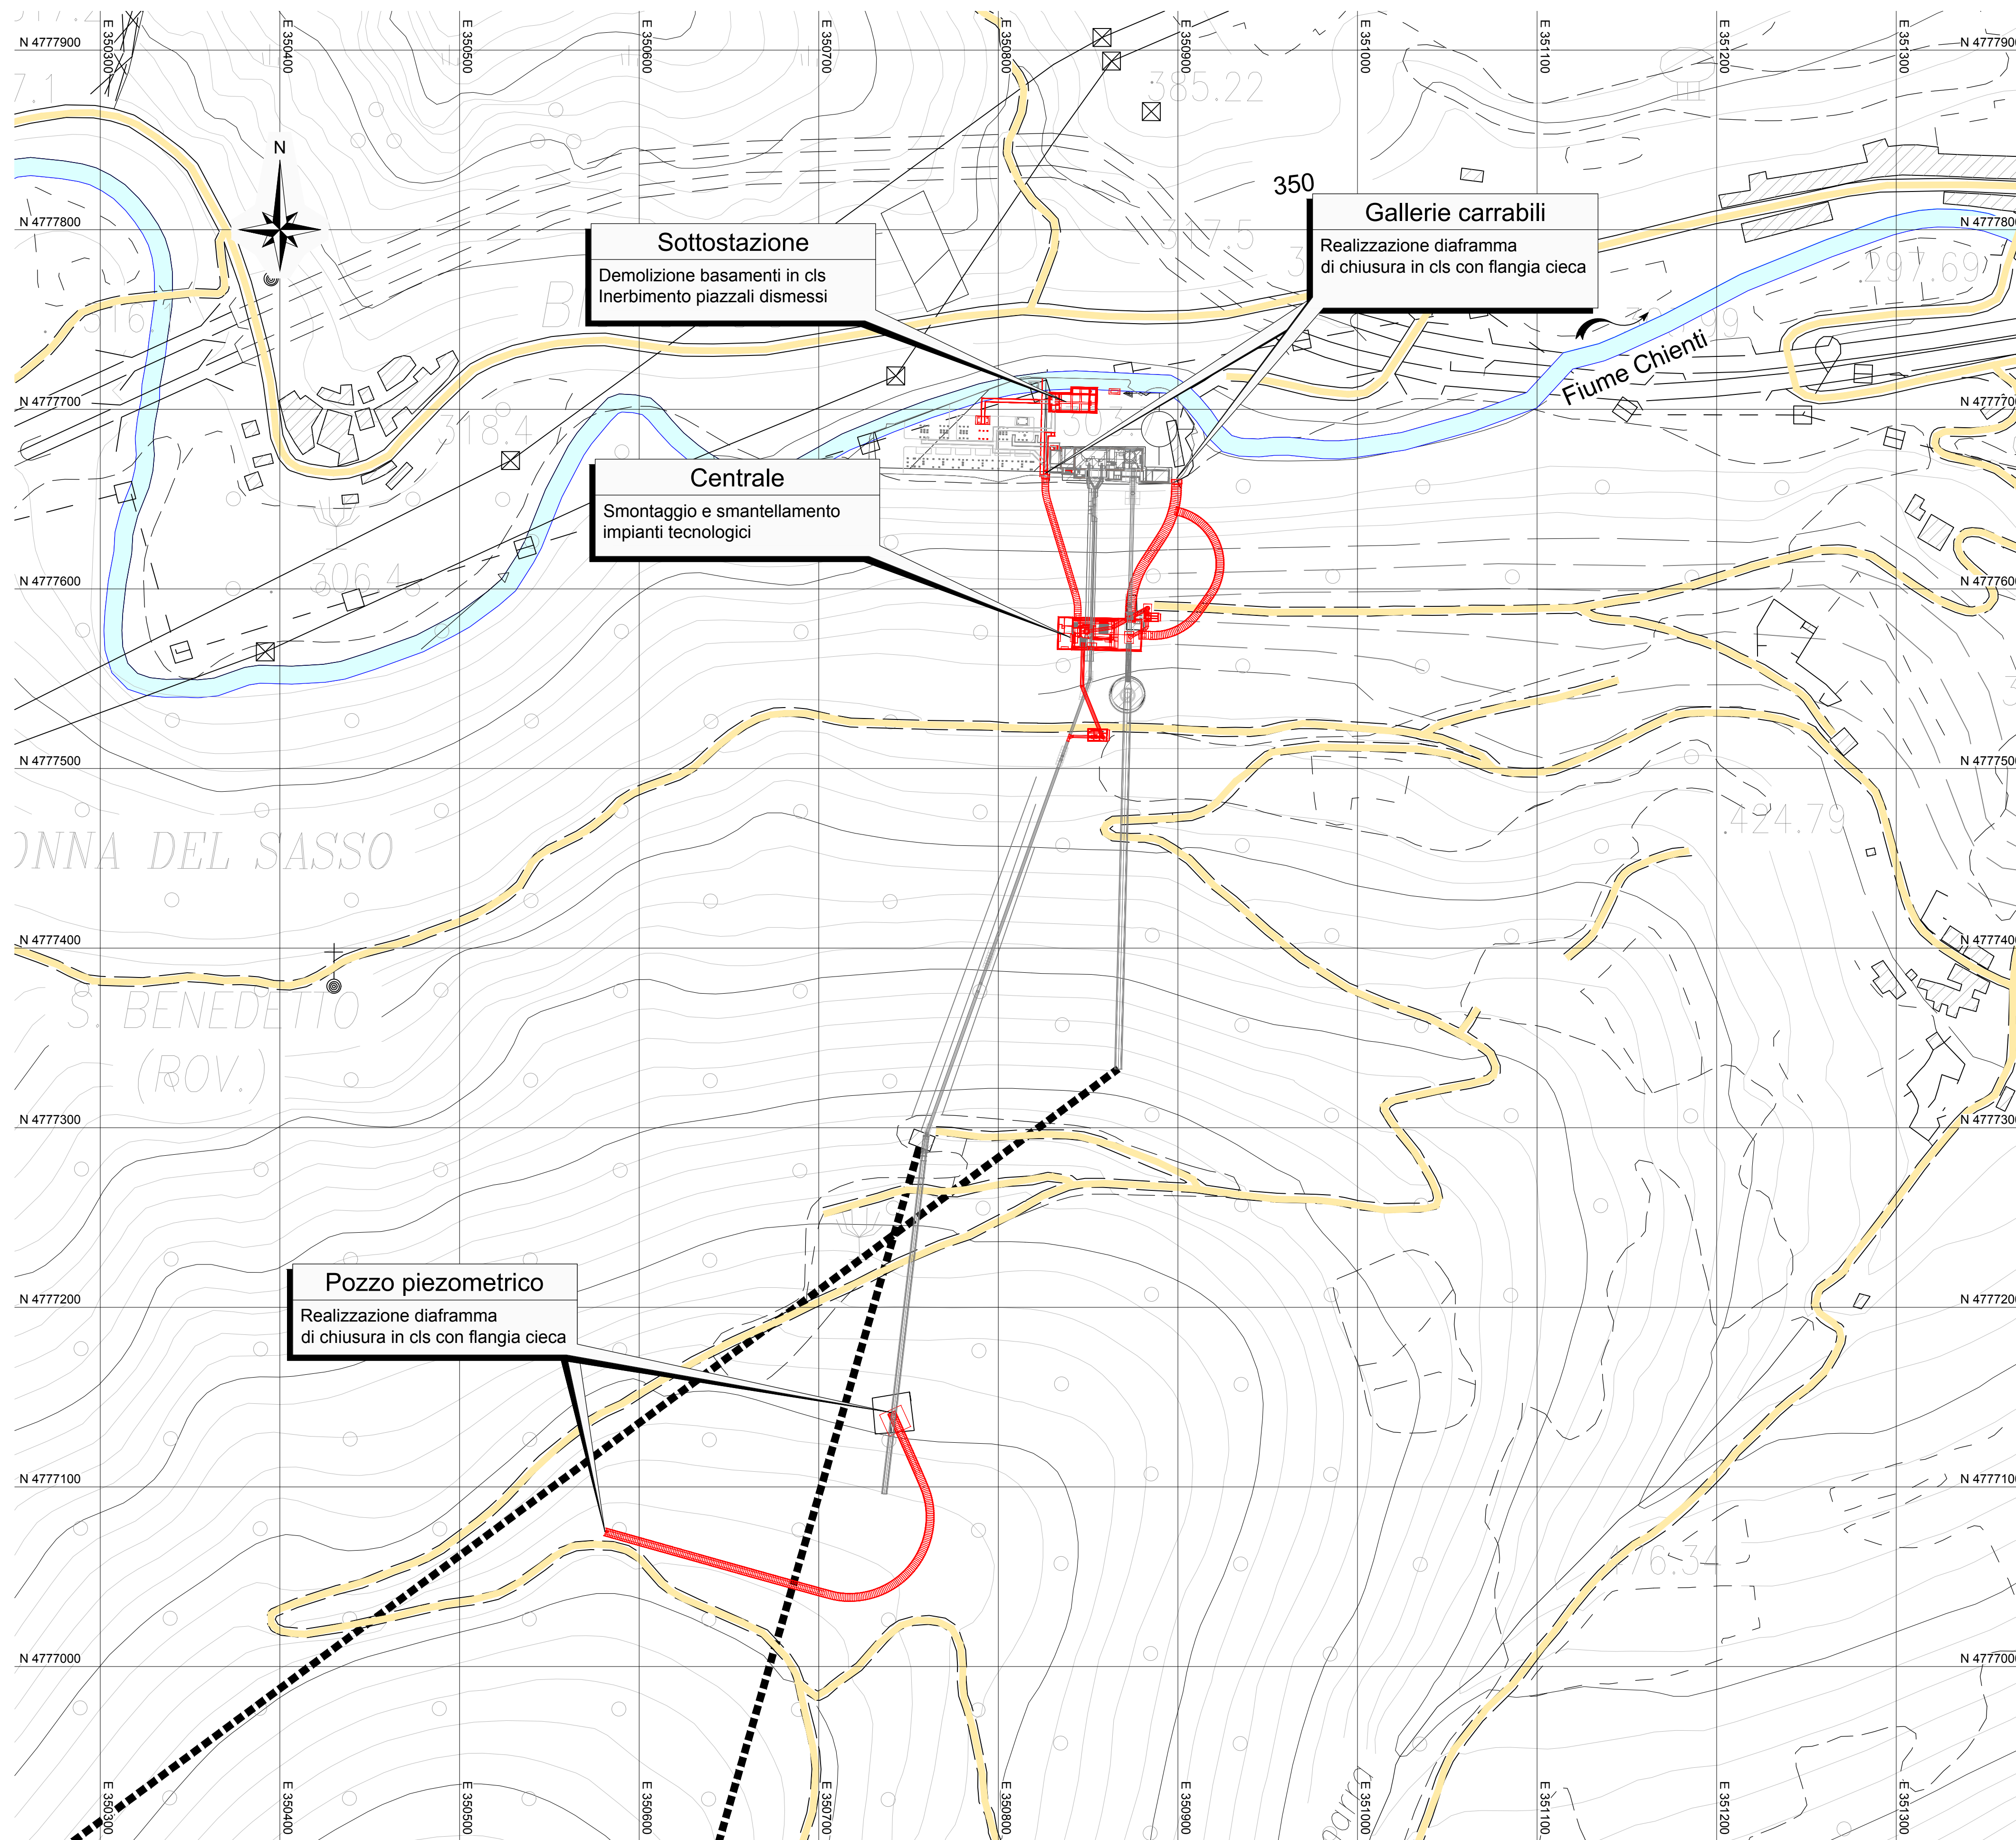


Inquadramento generale

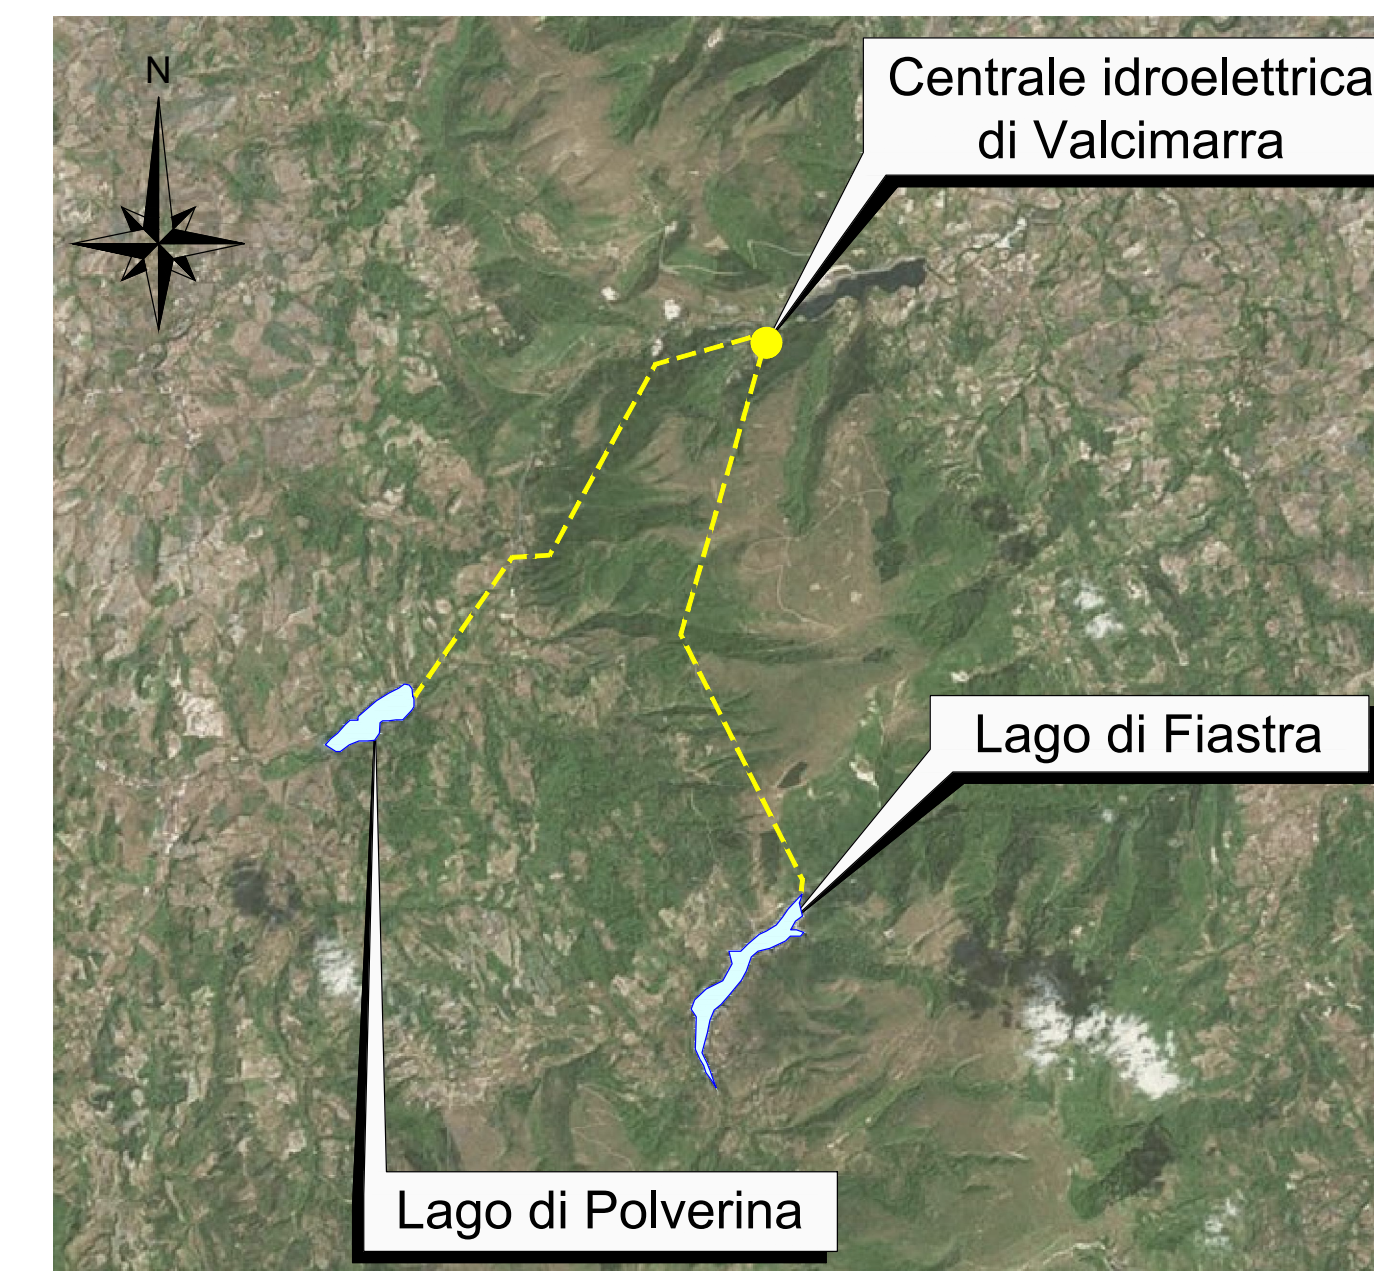

Legenda:

- Opere da Dismettere
- Viabilità esistenti
- Acqua

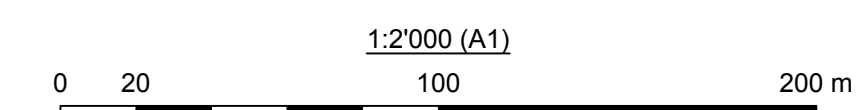

00	05.08.2022	Emissione per Revisione Cliente	C. Piccini	F. Maugliani	A. Balestra
REV.	DATE	DESCRIPTION	PREPARED	CHECKED	APPROVED
CONTRACTORS LOGO					
PROJECT:		IMPIANTO DI VALCIMARRA II INSTALLAZIONE DI NUOVO GRUPPO REVERSIBILE			
FILE NAME (EGP CODE):		GRE.EEC.D.99.IT.H.17168.00.090.00 LOMBARDY CODE: 2021.0047.008-AM-GEN-DW-089			
CLASSIFICATION:	Public	FORMAT:	A1	SCALE:	1:2'000
UTILIZATION SCOPE:	Progetto Definitivo per Autorizzazione	TITLE:	Impatto Ambientale Tavola interventi di dismissione		
VALIDATED BY:	G. Ripellino	EGP CODE			
VERIFIED BY:	Support Team	GROUP:	FUNCTION:	TYPE:	ISSUER:
COLLABORATORS:		GRE	EEC	D	99
		IT	H	17	168
		00	090	00	090
		00	090	00	090

This document is property of Enel Green Power SpA. It is strictly forbidden to reproduce this document, in whole or in part, and to provide to others any related information without the previous written consent by Enel Green Power SpA.