

**BENDING FACTOR CABLES**  
 - MV cables (minimum ray)  
 - LV cables  
 - Fiber optical cables  
 - Flex conduit

1 m  
0.6 m  
0.4 m  
0.5 m

ALL THE SETTINGS OF THE PROTECTION RELAYS MUST BE DONE IN AGREEMENT WITH LOCAL DNO GRID STANDARD AND VALIDATED BY THE GRID OPERATOR - Benestramento.  
 ALL INSTRUMENTS SETTINGS AND VOLTAGE - CURRENT TRANSFORMER SIZING MUST BE CHOSEN WITH THE CONSTRUCTOR AND ACCEPTED BY THE LOCAL DNO GRID OPERATOR.  
 ALL INSTRUMENTS AND PROTECTION RELAY MUST BE PROVIDED WITH TEST BLOCK


**VOLTAGE TRANSFORMERS**  
 THE VOLTAGE TRANSFORMERS SHALL COMPRISE THREE UNITS FOR A THREE-PHASE SET, EACH ONE OF WHICH COMPLIES WITH IEC 60044-5 OR IEC 60044-2. THE ACCURACY SHALL BE CLASS 0.2. THE VOLTAGE TRANSFORMERS SHALL BE CONNECTED STAR-STAR WITH BOTH STAR POINTS CONNECTED SOLIDLY TO EARTH.

THE VOLTAGE DROP IN EACH PHASE OF THE VOLTAGE TRANSFORMER CONNECTIONS SHALL NOT EXCEED 0.2V. IT SHALL BE CONNECTED TO THE REVENUE METERS (BOTH MAIN AND BACKUP) WITH A BURDEN THAT SHALL NOT AFFECT THE ACCURACY OF MEASUREMENT

FR/VA - 0.02 VA at 1 A  
 FR/VA - 0.15 VA at 110 V

FR/VA - 0.7mVA at 1A  
 FR/VA - 17mVA at 120 V

Is<sup>2</sup>0.01 Ω per phase  
 sU<sup>2</sup> / 1.54 MΩ per phase

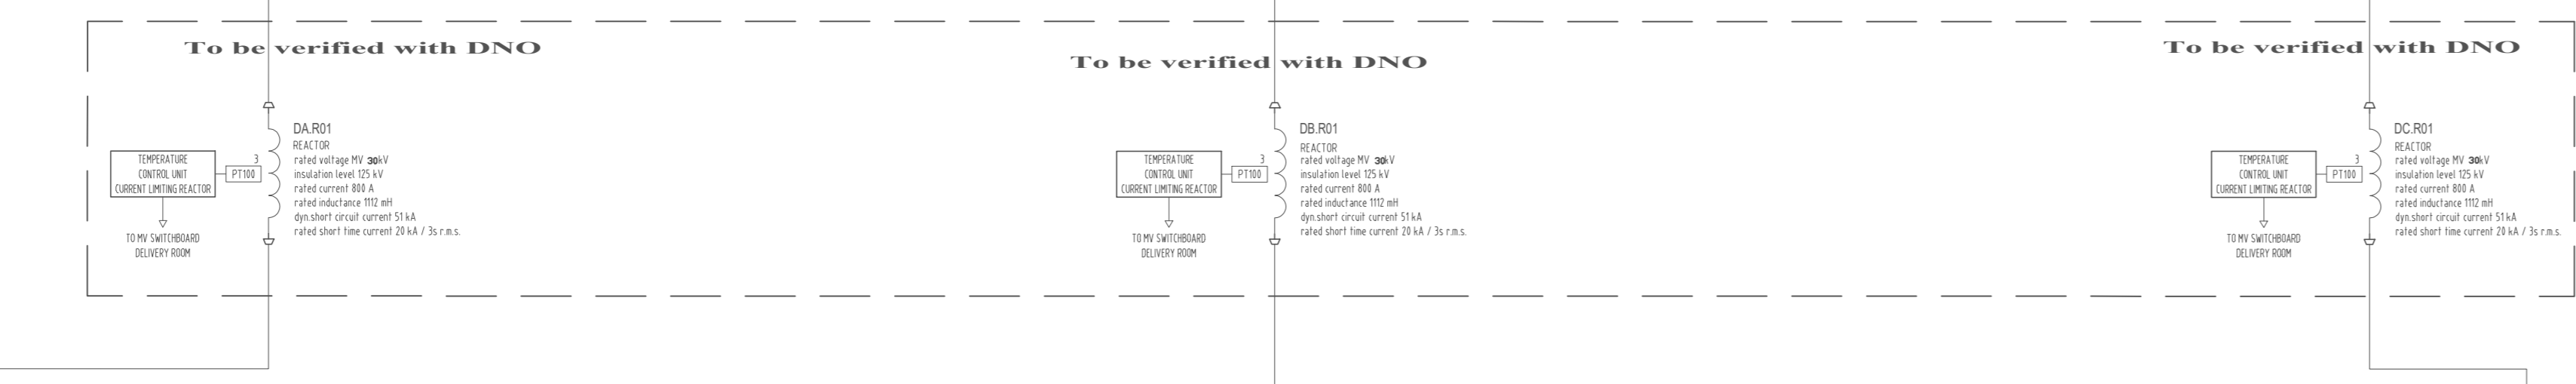


IN-OUTGOING A - (30 kV - 15 MW - 32.3 kA - 3s)  
 IN-OUTGOING B - (30 kV - 15 MW - 32.3 kA - 3s)  
 IN-OUTGOING C - (30 kV - 10 MW - 32.3 kA - 3s)

CURRENT TRANSFORMERS SHALL COMPRISE THREE UNITS FOR A THREE-PHASE SET. EACH ONE OF WHICH COMPLIES WITH IEC 60044-1. THE ACCURACY SHALL BE CLASS 0.2.

UNLESS STATED OTHERWISE IN THE CONNECTION AGREEMENT, THE MAIN AND THE BACKUP METERS SHALL BE FED FROM DIFFERENT CURRENT TRANSFORMER CORES.

THE CURRENT TRANSFORMER PREFERRED RATED SECONDARY CURRENT OUTPUT SHALL BE 1 AMPERES. THE NEUTRAL CONDUCTOR SHALL BE EFFECTIVELY GROUNDED AT A SINGLE POINT AND SHALL BE CONNECTED ONLY TO THE METERS (MAIN AND BACKUP) SHALL BE OF THE THREE-PHASE TYPE RATED FOR THE REQUIRED SITE AND SHALL COMPLY WITH IEC 60063-22 WITH ACCURACY CLASS 0.2

LEGEND			
	THREE-PHASE TRANSFORMER STAR-DELTA CONNECTION		THREE-PHASE TRANSFORMER STAR-STAR DELTA CONNECTION
	THREE-PHASE WINDING DELTA		THREE-PHASE WINDING STAR
	CURRENT TRANSFORMER		CURRENT TRANSFORMER (3 PHASES)
	DIRECT CURRENT		ALTERNATIVE CURRENT
	CIRCUIT BREAKER		DISCONNECTOR
	FUSE SWITCH POLE		SWITCH-DISCONNECTOR
	FUSE		EARTH-GROUND POINT
	SURGE PROTECTION DEVICES		EMERGENCY PUSH BUTTON
	INVERTER (DC/AC)		CONVERTER (AC/DC)
	UPS AC/AC		UPS AC/DC
	MAGNETOTHERMAL CIRCUIT BREAKER WITH RELAY OR RELEASES		DIFFERENTIAL MAGNETOTHERMAL CIRCUIT BREAKER
	PV MODULES		DIFFERENTIAL WITH THERMAL MAGNETOTHERMAL CIRCUIT BREAKER
	METERING TWO-WAY		METERING ONE-WAY
	27V UNDERVOLTAGE RELAY		50V INSTANTANEOUS OVERCURRENT RELAY
	27V UNDERVOLTAGE RELAY DIRECT SEQUENCE		50V INSTANTANEOUS OVERCURRENT RELAY CONNECTED TO NEUTRAL
	51V DELAYED OVERCURRENT RELAY		59V OVERVOLTAGE RELAY
	51N DELAYED OVERCURRENT RELAY CONNECTED TO NEUTRAL		59N OVERVOLTAGE RELAY CONNECTED TO NEUTRAL
	64V GROUND DETECTOR RELAY		59V OVERVOLTAGE RELAY REVERSE SEQUENCE
	81V FREQUENCY RELAY		67N DIRECT EARTH FAULT RELAY

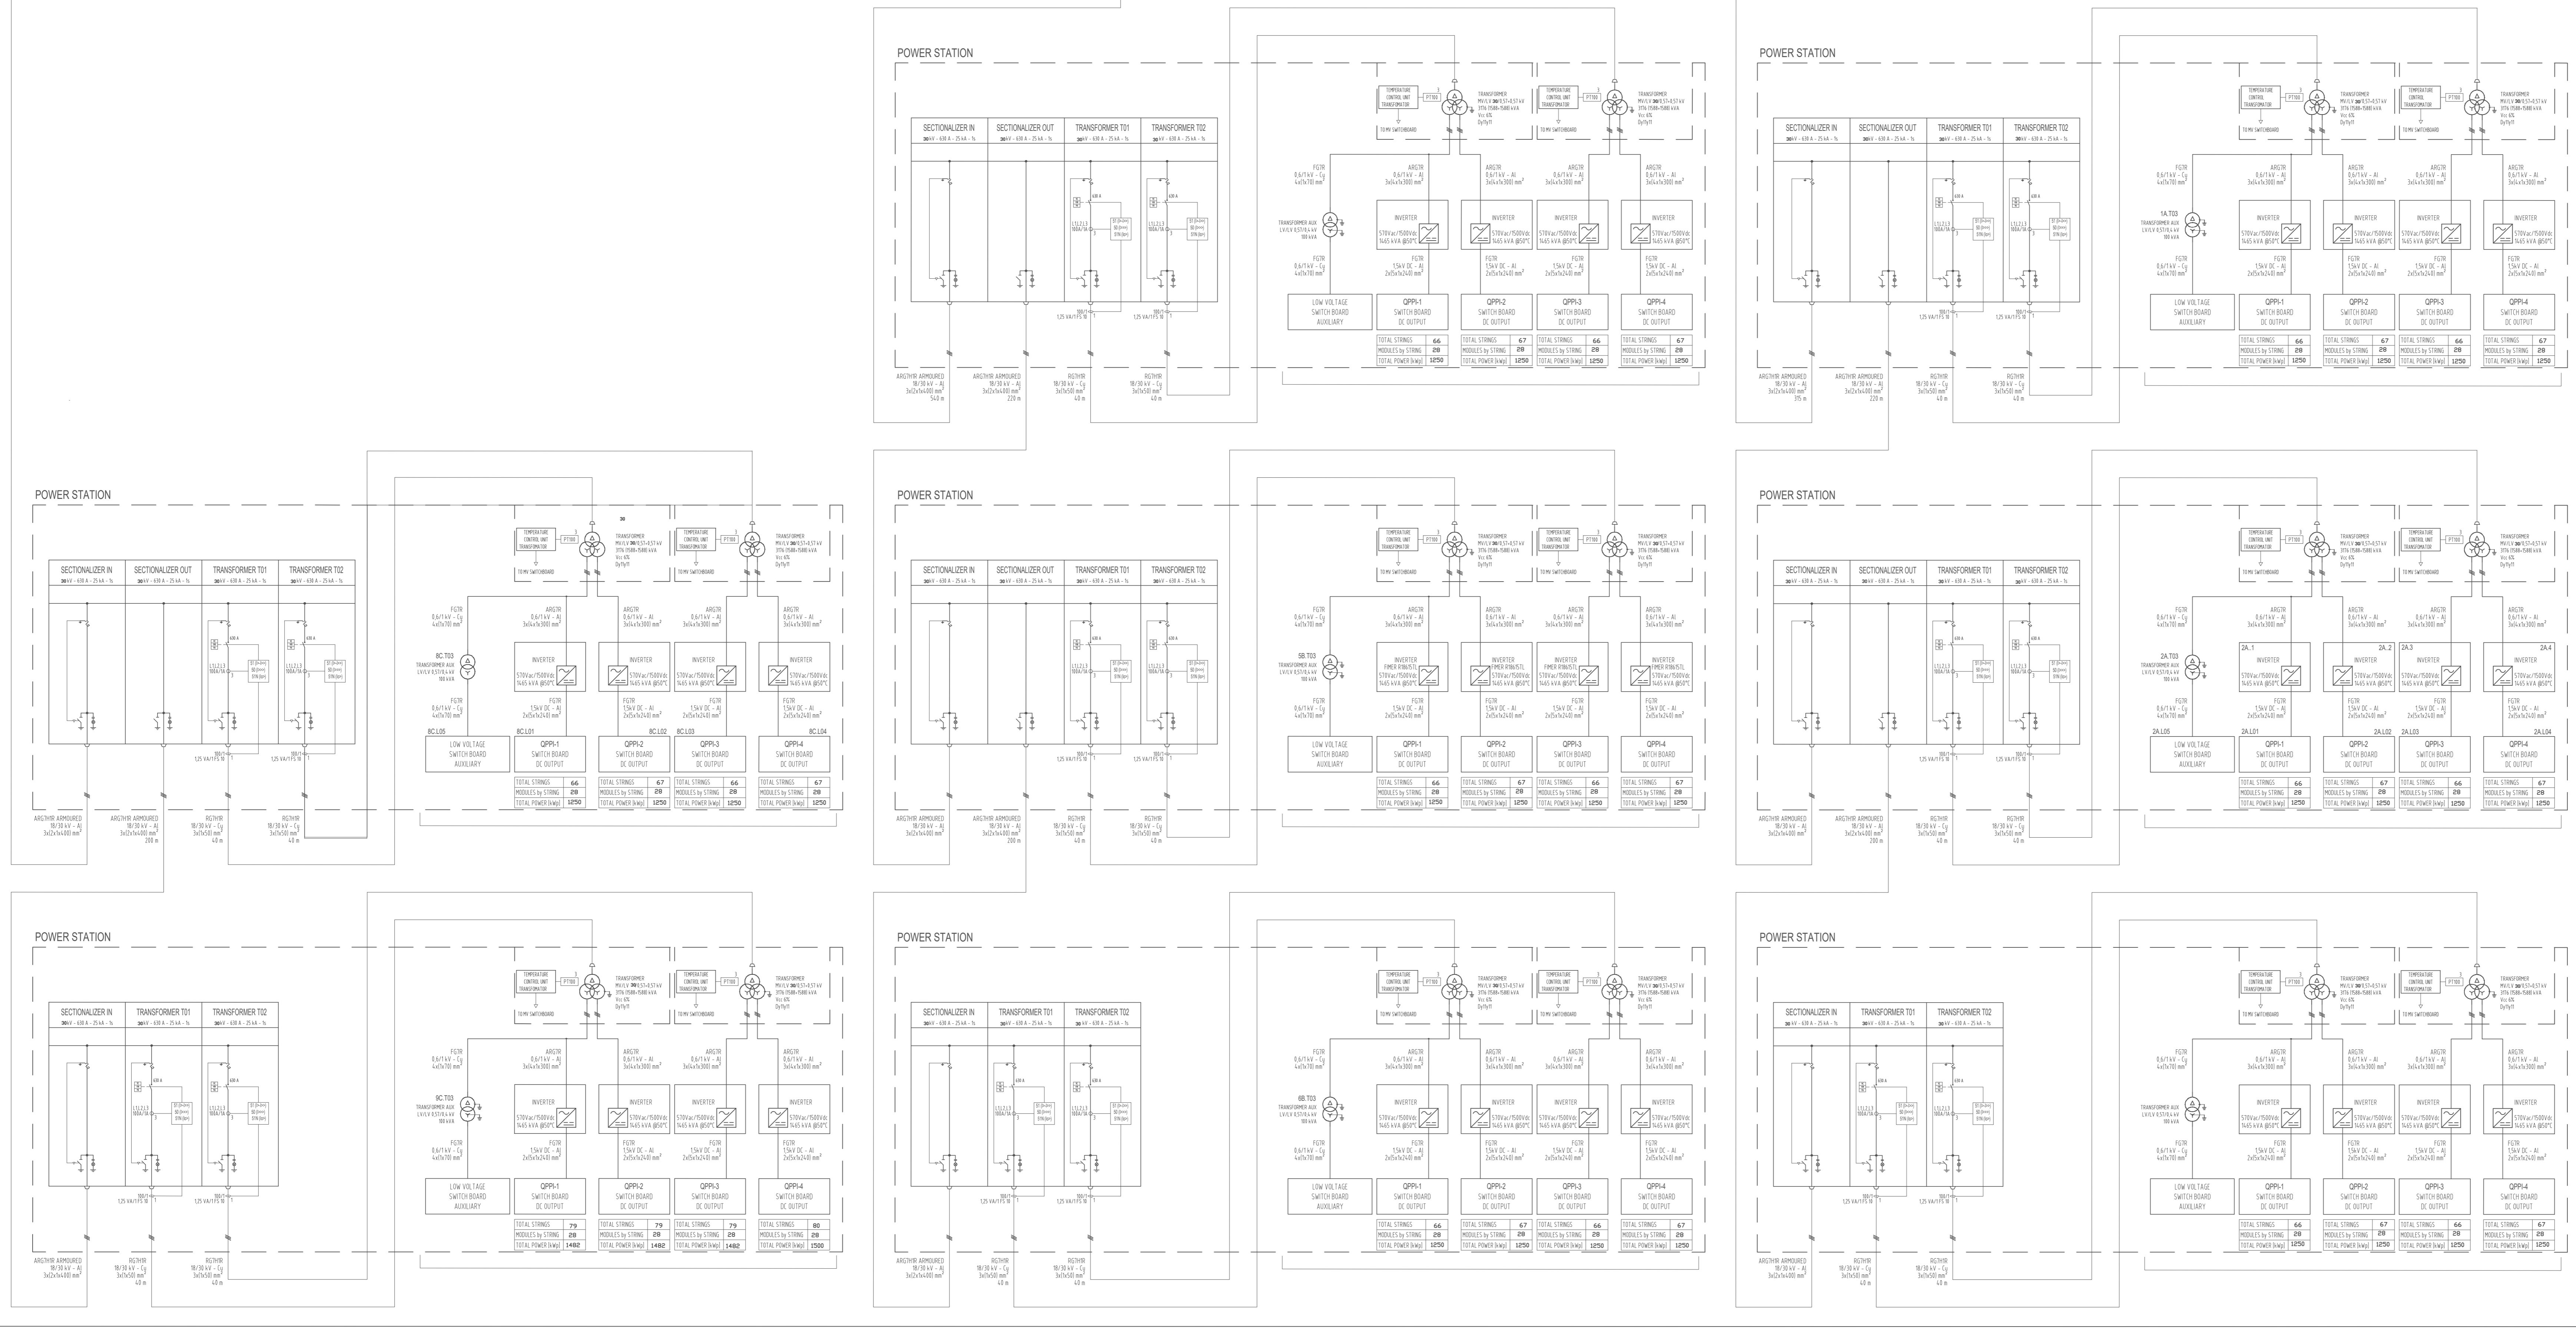

NOTE  
 THE ENVIRONMENTAL CONDITIONS ARE:  
 AMBIENT AIR MAX TEMPERATURE: 50°C - RELATIVE HUMIDITY OF THE AIR: 95%  
 THE SIZING CALCULATION WAS MADE ACCORDING TO THE LAYING CONDITIONS SHOWN IN THE TRENCH SECTIONS DETAILS  
 FOR MORE DETAILS AND INFORMATION SEE MANUALS AND TECHNICAL DOCUMENTATION PROVIDED BY THE MANUFACTURER OF THE EQUIPMENTS

THE FUSES OF THE STRINGBOXES AND THE FUSES INSTALLED IN THE DC SIDE PARALLEL LOW VOLTAGE SWITCH BOARD LOCATED IN THE POWER STATION MUST BE 1500 Vdc OPERATING VOLTAGE AND gPV TYPE

THE FEEDERS (A, B and C) WILL NEVER WORK IN PARALLEL INCOMING AND OUTGOING

BEFORE CUTTING THE INDIVIDUAL MV AND LV CABLES AND THE BURIED CONDUITS, IT IS NECESSARY TO CHECK THE NEEDED LENGTHS IN THE PV FIELD, CONSIDERING THE TRENCHES WAY, THE ASCENTS TO THE EQUIPMENT AND MORE

THE SHIELDING OF MV CABLES MUST BE CONNECTED TO THE EARTH COLLECTOR AS PER MANUFACTURER'S SPECIFICATIONS  
 MV AND LV CABLES MUST BE TIED EVERY 1 METER IN BOTH FLAT AND TREFOL LAYING

MV AND LV CABLES MUST BE IDENTIFIED AND LABELED IN DEPARTURES ON ARRIVAL AND EVERY 30 METERS OF THE EACH-LINES  
 THE TIGHTENING TORQUE OF THE ELECTRICAL EQUIPMENT BOLTS AND TERMINALS MUST BE APPLIED IN ACCORDING TO THE MANUFACTURER'S SPECIFICATIONS AND DATASHEETS

TO RESPECT ELECTRICAL SAFETY RULES MUST BE PROVIDED THE ELECTRICAL INTERLOCKS BETWEEN MV CELLS AND MV / LV TRANSFORMER ACCESS DOORS

DURING THE CONSTRUCTION THE CABLE JUNCTIONS MUST BE LABELED WITH GEO-REFERENCE AND TAG INFORMATIONS

ACCORDING TO THE DNO GRID CODE AND POSSIBLE ELECTRIC OPERATING SCENARIOS OF THE PLANT MUST BE SUPPLIED AND COMPLETED SPECIFICALLY OPERATING MANUAL WITH PROCEDURES, INTERLOCKS AND ALL NECESSARY INFORMATIONS

THE SUPPLIER OF THE DELIVERY CABIN EQUIPMENT MUST BE CALCULATE AND SECT THE PROTECTION RELAYS OF THE OVER CURRENT AND THE SHOR CIRCUIT CURRENT, IN ACCORDING WITH SHORT CIRCUIT VALUE COMUNICATED BY THE

TO REDUCE THE FERRORESONANCE MUST BE INSTALLED A SPECIFIC RESISTOR IN THE COUPLED VOLTAGE TRANSFORMER (VT)



**REGIONE CAMPANIA**  
**PROVINCIA DI CASERTA**  
**COMUNE DI CANCELLO ED ARNONE**

PROGETTO PER LA REALIZZAZIONE DI UN IMPIANTO FOTOVOLTAICO DENOMINATO "La Fossa" DELLA POTENZA DI 43.410 kWp - 40.000 kVA

StarEnergia s.r.l.  
 sede legale Via Francesco Crispi n. 42 80122 Napoli  
 Tel +39 081 066 7748 - CF P IVA 0968841219  
 email: info@starenergia.com PEC: starenergia@pec.starenergia.com  
 Cod. Univoco 0100000

LV / MV SINGLE LINE DIAGRAM		
SCHEMA ELETTRICO UNIFILARE BT/MT		
PROGETTISTA ing. A. Zeccato	PROPONENTE	SCALA
	Nova Energia s.r.l. sede legale Via F. Crispi n. 42 80122 Napoli Tel +39 081 066 7748 - CF P IVA 0968841219 email: info@starenergia.com PEC: starenergia@pec.starenergia.com Cod. Univoco 0100000	TAVOLA
		TDE-02
Revisioni e coordinamento:		
Rev: 00	Data: 18/03/2022	Note: Prima emissione