

COORDINATE POZZO FORNACE 2 DIR:



ETRF89 - WGS84  
 Lat. = 44°30' 15,45"  
 Long. = 12°05' 14,45"

Roma 40 Greenwich  
 Lat. = 44°30' 15,45"  
 Long. = 12°05' 15,26"

Roma 40 M.M.  
 Lat. = 44°30' 13,09"  
 Long. = -0°21' 53,14"

Gauss Boaga  
 X = 2.288.470,316 E  
 Y = 4.932.030,653 N

UTM-ETRF89  
 Lat. = 4.932.012,902  
 Long. = 268.465,783

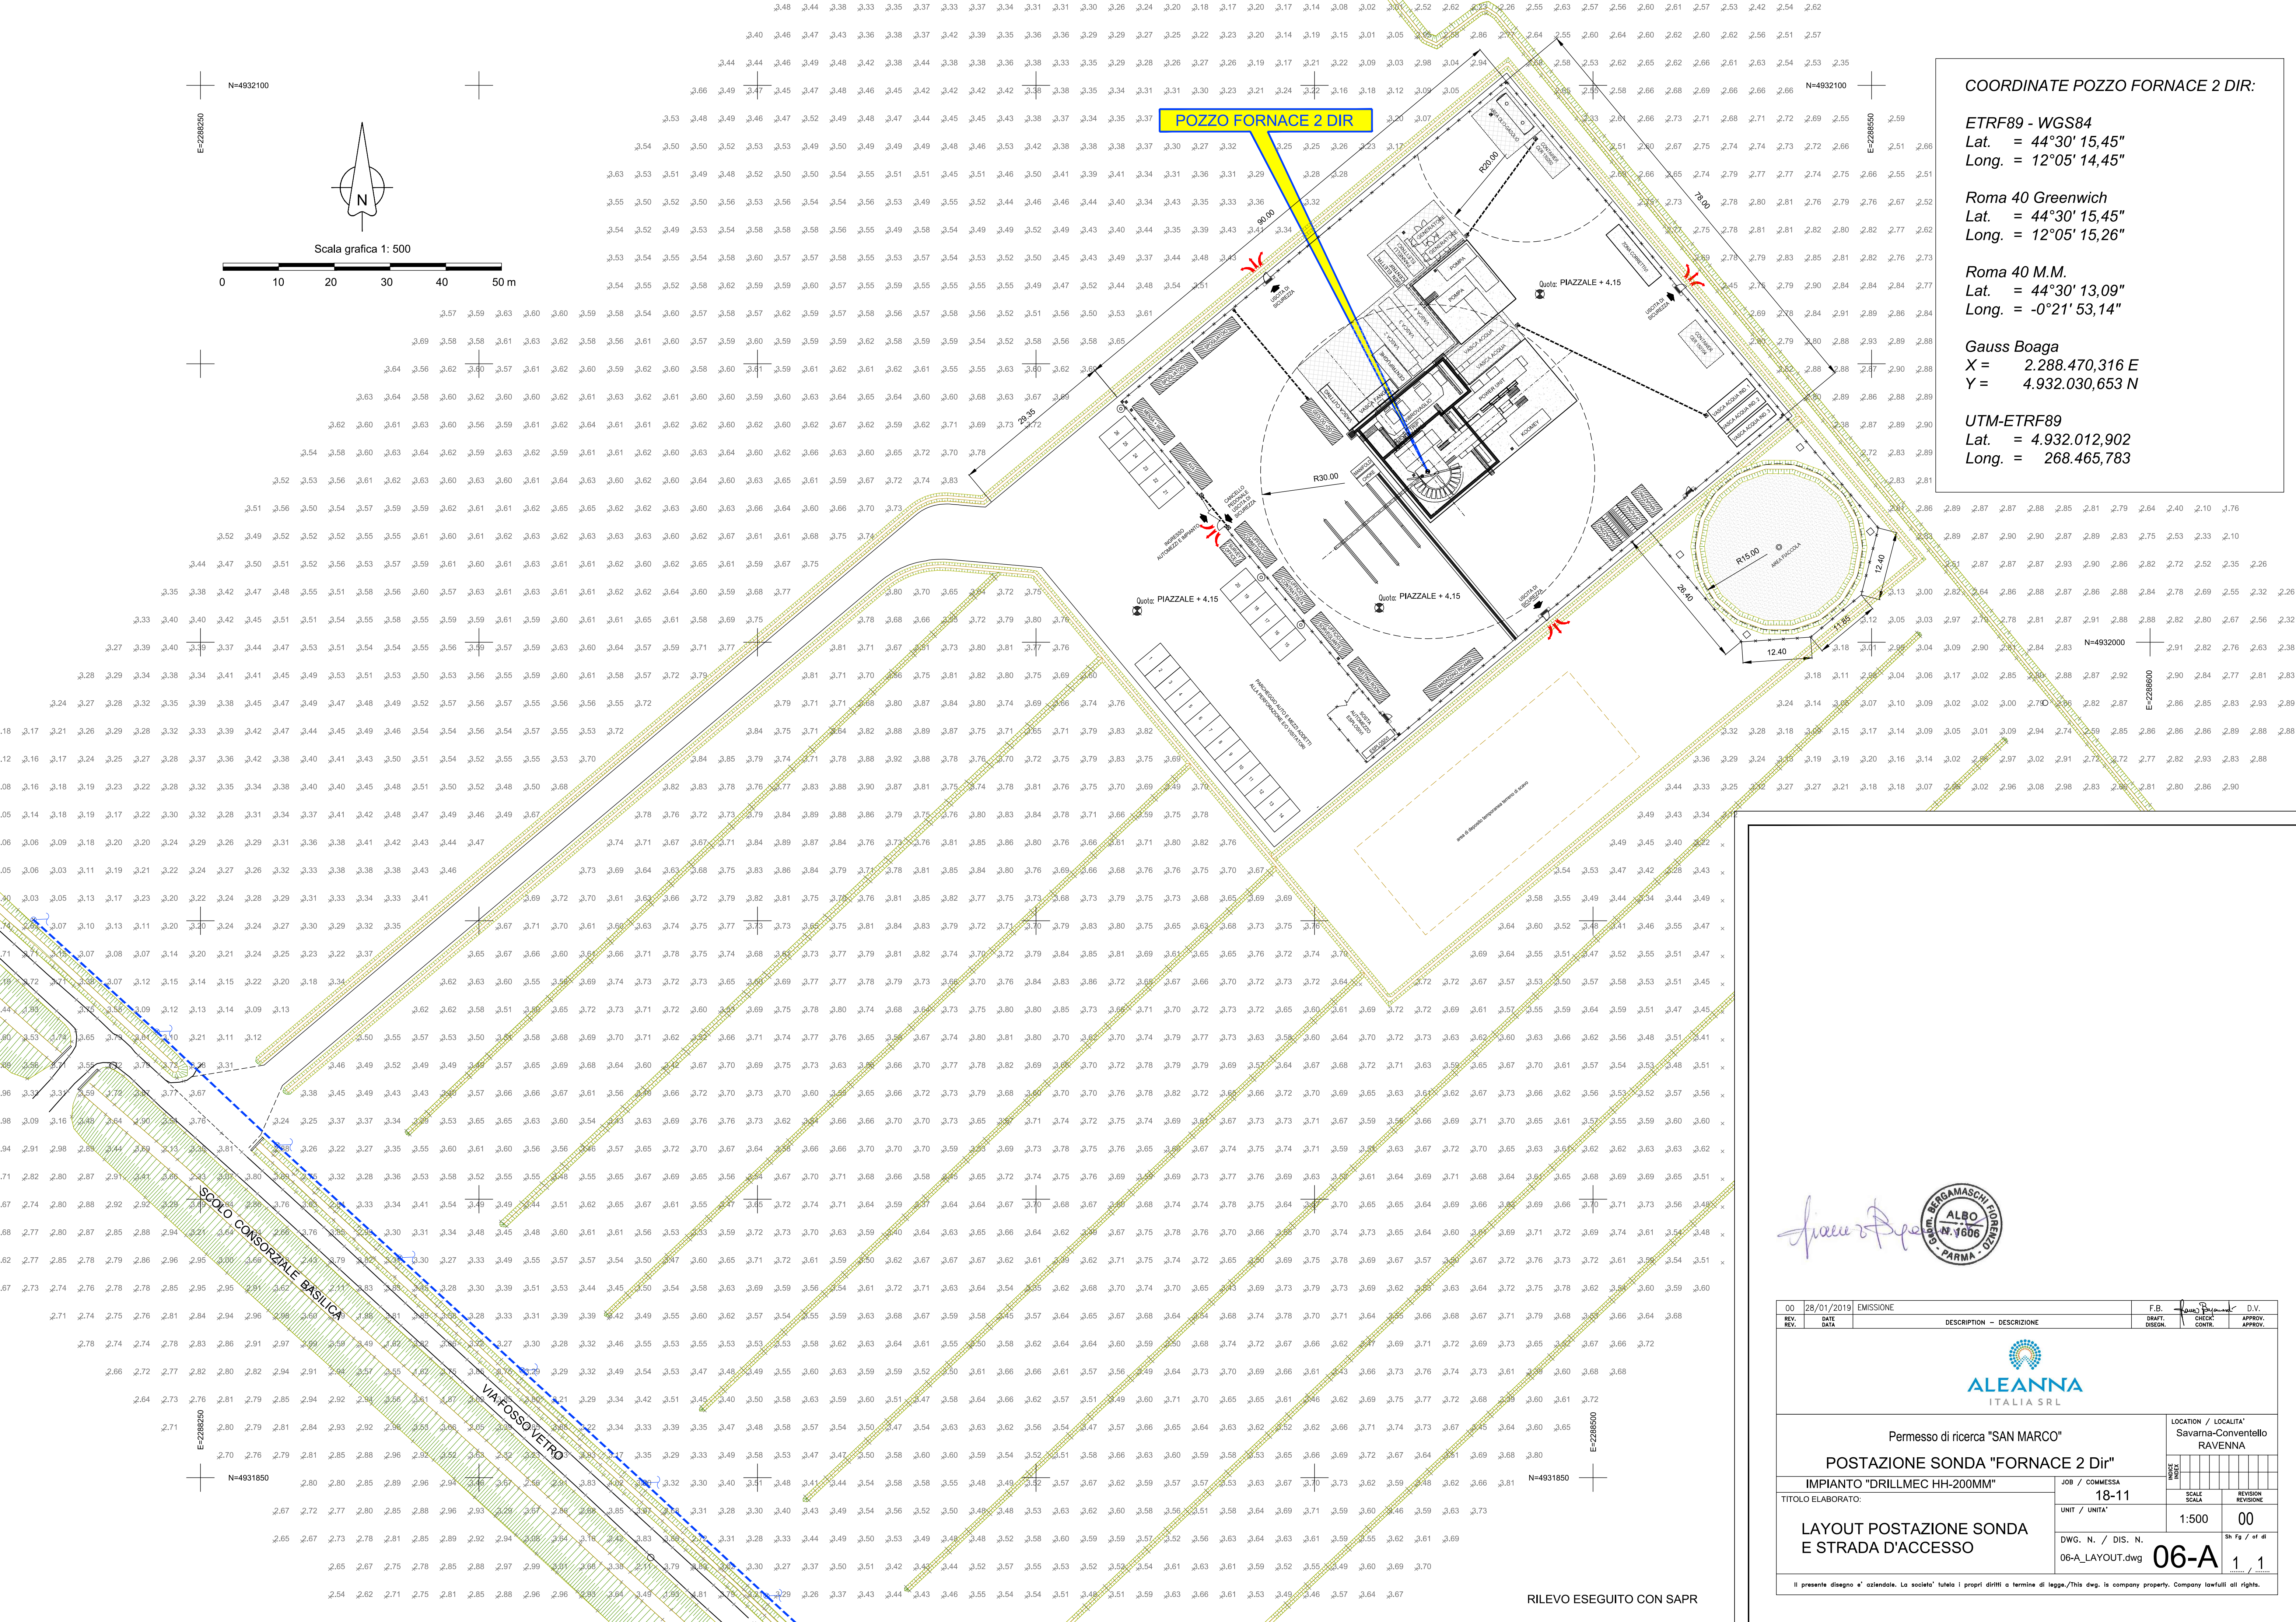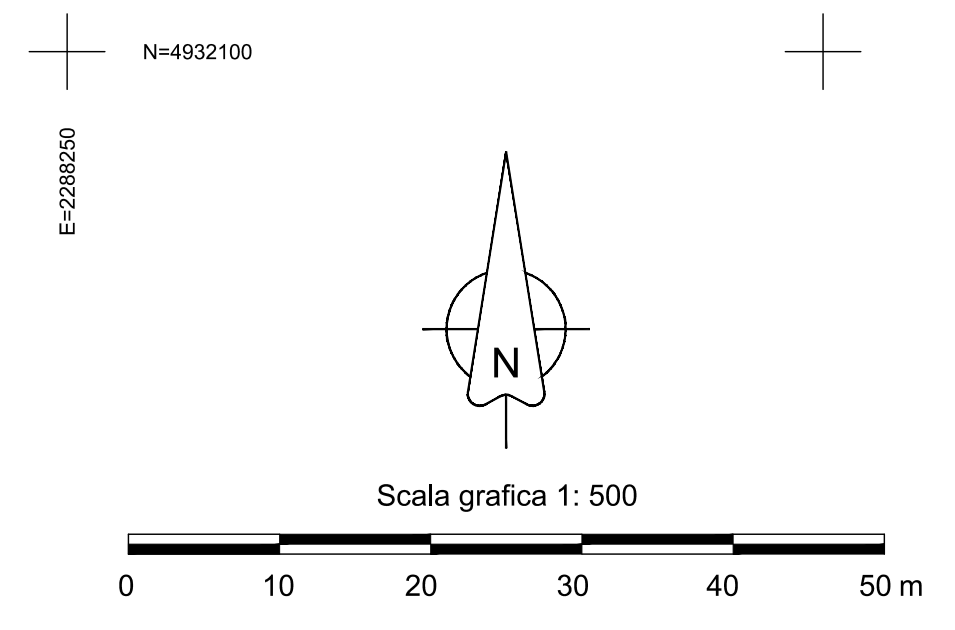

*francesco...*



REV.	DATE	DESCRIPTION - DESCRIZIONE	F.B. DRAFT.	DESIGN.	CHECK. CONTR.	D.V. APPROV. APPROV.
00	28/01/2019	EMISSIONE				

Permessi di ricerca "SAN MARCO" POSTAZIONE SONDA "FORNACE 2 Dir"		LOCATION / LOCALITA' Savarna-Conventello RAVENNA
IMPIANTO "DRILLMEC HH-200MM"	JOB / COMMESSA 18-11	SCALE 1:500
TITOLO ELABORATO: LAYOUT POSTAZIONE SONDA E STRADA D'ACCESSO	UNIT / UNITA' DWG. N. / DIS. N. 06-A.LAYOUT.dwg	REVISIONE 00 Sh. Fg. / of. di 06-A 1 / 1

RILEVO ESEGUITO CON SAPR