



UBICAZIONE PLANIMETRICA DELLE INDAGINI DISPONIBILI E TRACCIA DELLE SEZIONI

SCALA 1:1.000

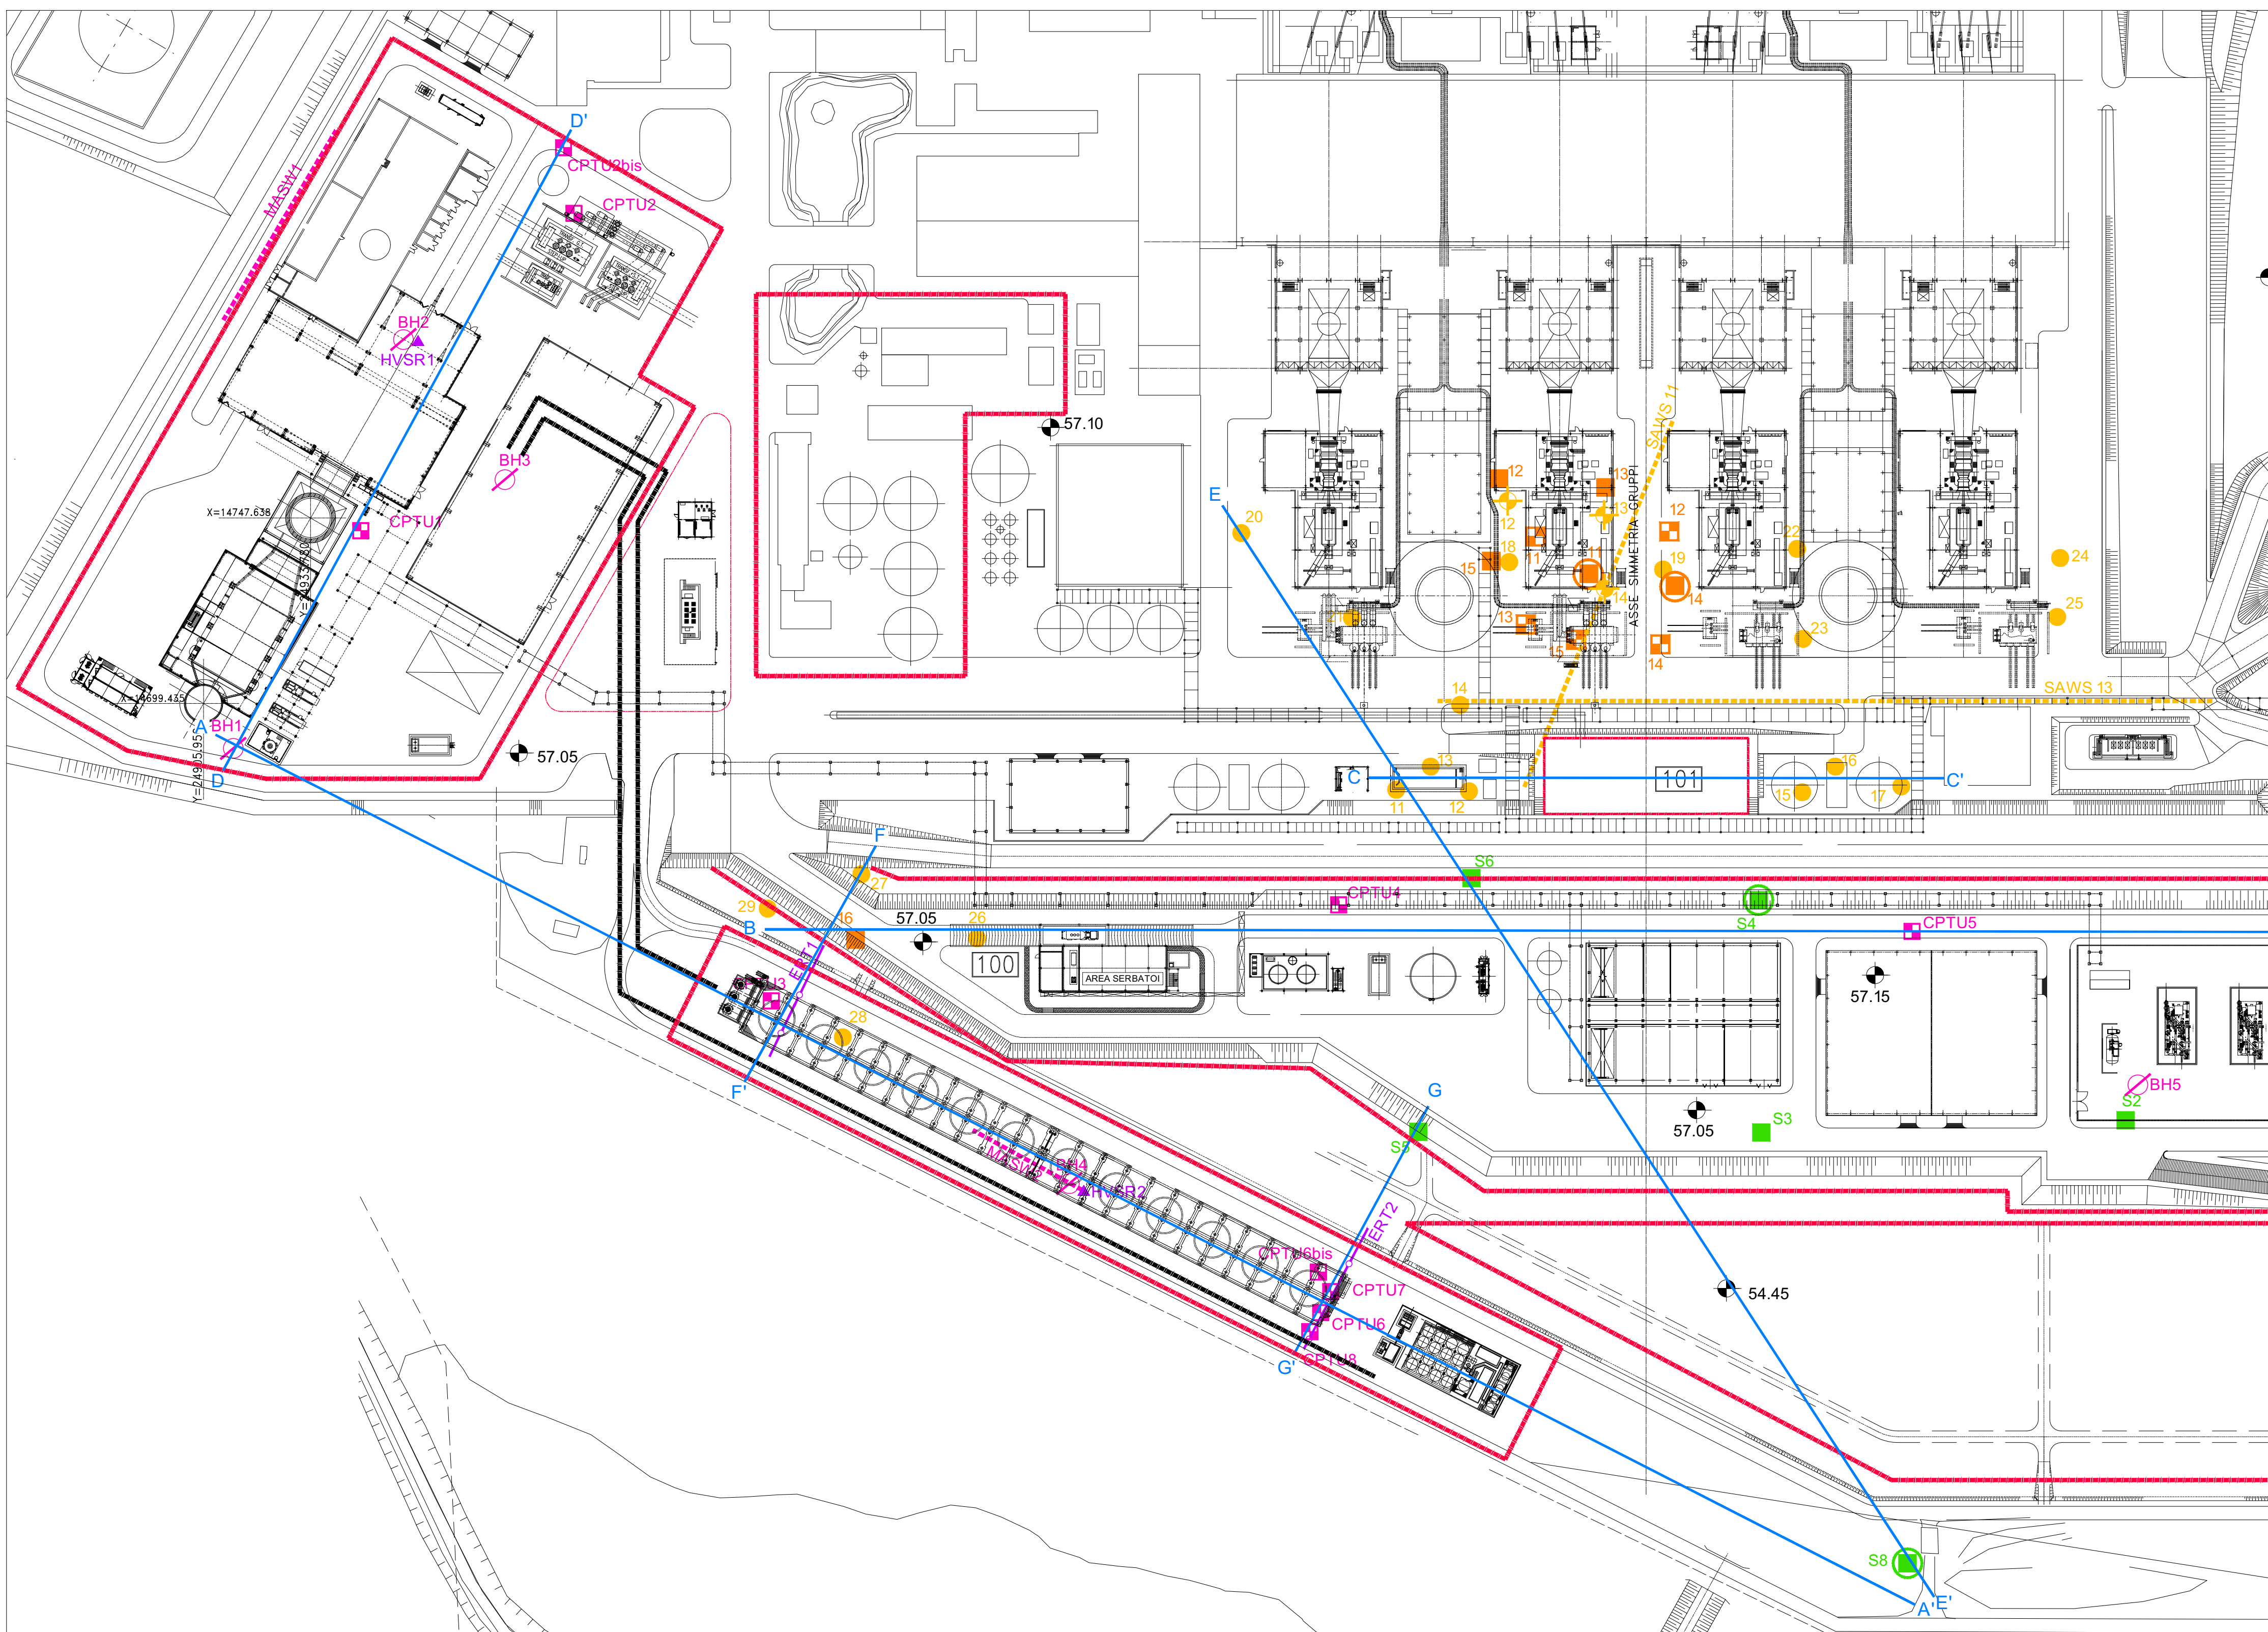

PLANIMETRIA GENERALE - AREE DI INTERVENTO

SCALA 1:5.000

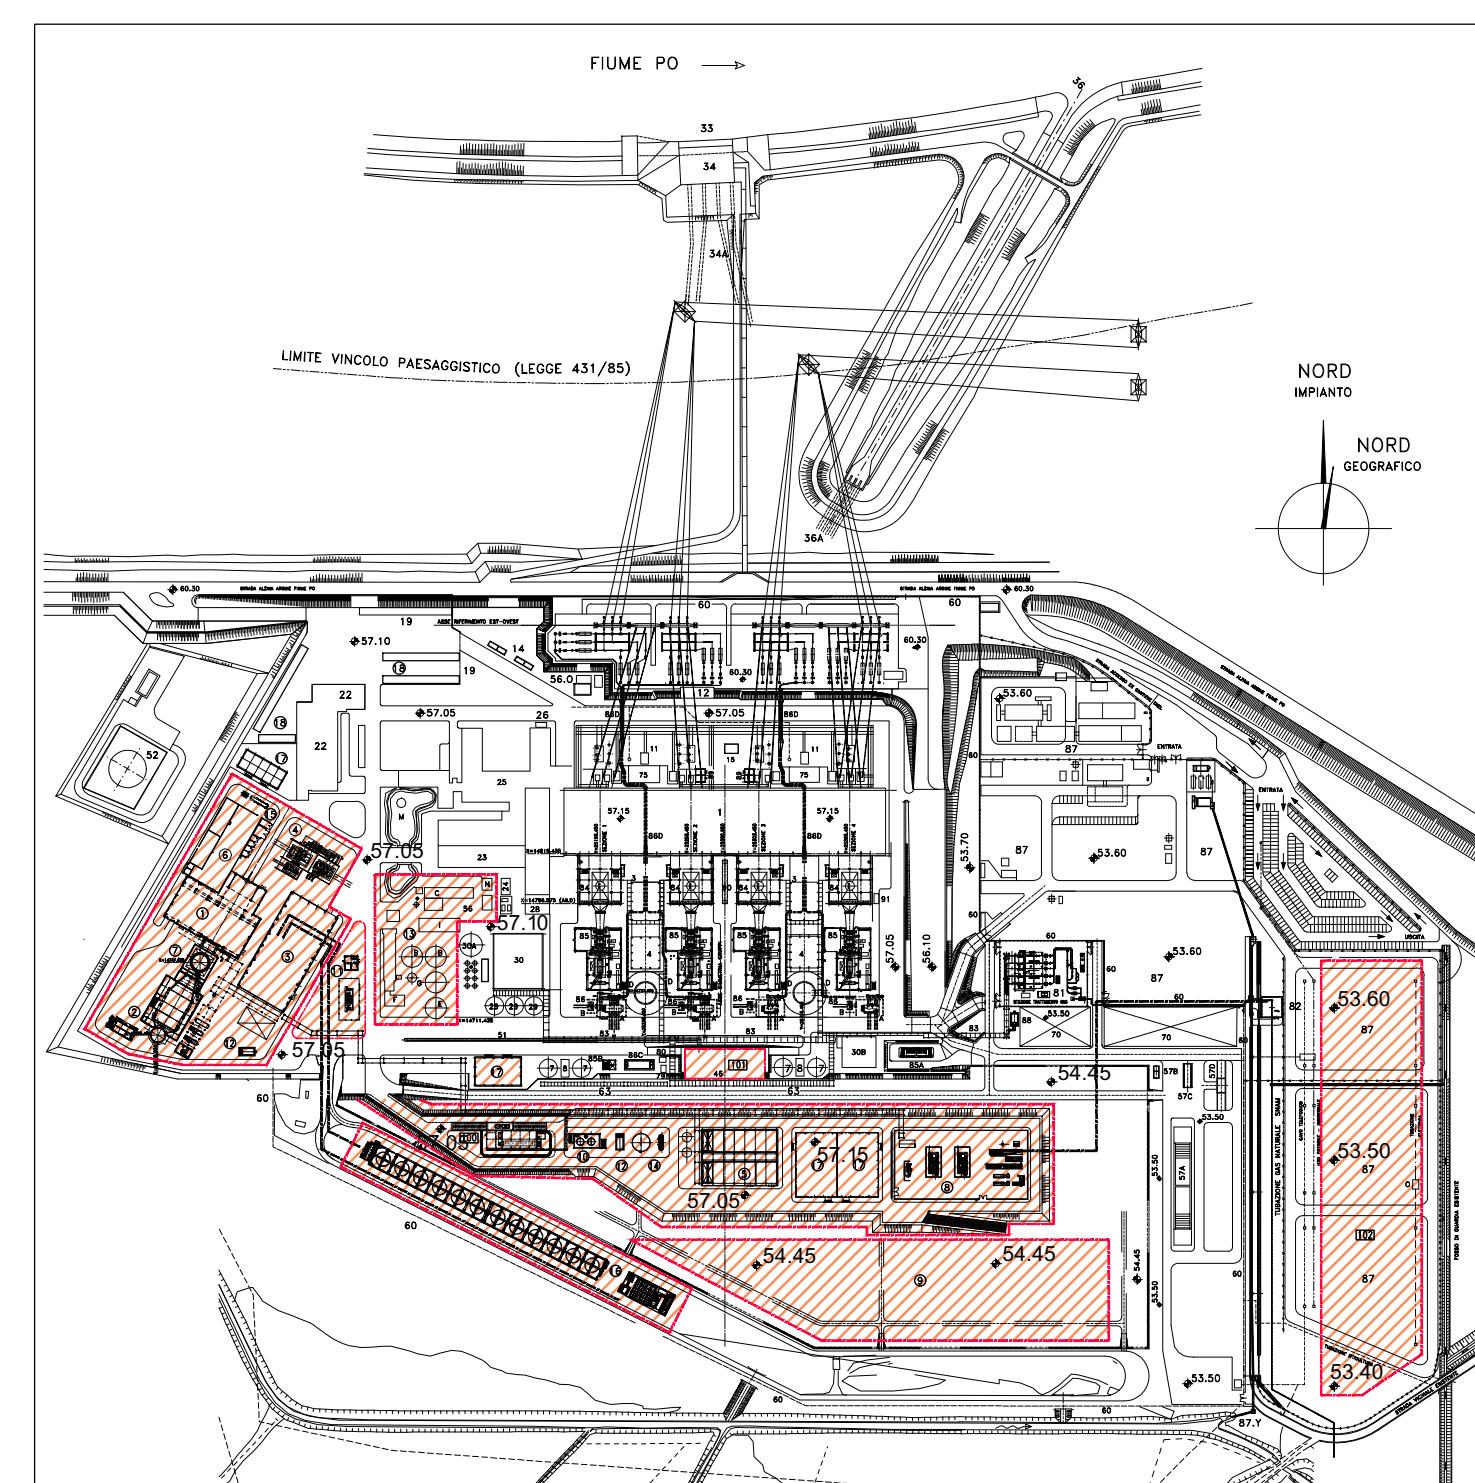

LEGENDA:

	AREA DI INTERVENTO		SONDAGGIO		SONDAGGIO
	TRACCIA DI SEZIONE		PIEZOMETRO		PIEZOMETRO
	SONDAGGIO		CPT		
	CPTU		CPTS e DTM		
	HVSR		CPTU		
	MASW		SAWS		
	ERT				

CONSULET SERVIZI S.R.L.
 Sede Di settore professionistico
 Via E. Lombardini 10, 20143 Milano
 e-mail: geo.consulet@consulet.it

REV.	DESCRIZIONE/DESCRIPTION	PROTOCOLLO/CODE	DATA/DATE	DIS./DRAWN	CONTR./CHECK	APPROV.
0	PRIMA EMISSIONE	D.226-28.00	24/06/21	RIVA	SEDANI	GARASSINO

00	24/06/21	FC	PRIMA EMISSIONE	CONSULET		N. Pisani	A. Santoriello
REV.	DATE	SCOPE	REVISION DESCRIPTION	PREPARED BY	COOPERATIONS	APPROVED BY	ISSUED BY
	Data	Scopo	Descrizione della revisione	Preparato	Collaborazioni	Approvato	Emesso

CLIENT Cliente		JOB No		DOC No	
PROJECT Progetto		CENTRALE DI LA CASELLA		EMPLOYER SUBMITAL Inviato al cliente	
TITLE Titolo		PLANIMETRIA DELLE INDAGINI E TRACCIA DELLE SEZIONI		<input type="checkbox"/> FOR APPROVAL <input type="checkbox"/> FOR INFORMATION ONLY <input type="checkbox"/> NOT REQUESTED <input type="checkbox"/> SYSTEM Sistema	
SCALE Scalo		VARIE		DWG No	
FILE NAME Nome file		PBITC00063_00		DWG TYPE	
REPLACES DWG No		Sostituisce il		D I A C	
REPLACES DWG No		Sostituisce il		SEC. INDEX	

THIS DOCUMENT IS PROPERTY OF Enel E&C. IT IS STRICTLY FORBIDDEN TO REPRODUCE THIS DOCUMENT, WHOLLY OR PARTIALLY, AND TO PROVIDE ANY RELATED INFORMATION TO OTHERS WITHOUT PREVIOUS WRITTEN CONSENT.