

PI	14378.007
QI	97.717
R	30000.000
T	140.912
Fz	0.375
Dv	299.628

PI	14772.216
QI	101.182
R	10000.000
T	120.395
Fz	0.401
Dv	240.793

COMUNE DI  
BAIA E LATINA

NUOVO TOMBINO SCATOLARE 6.00x2.50 m.  
Km 14+260.00


NUOVO TOMBINO SCATOLARE 2.00x2.00 m.  
Km 14+752.52

31

32

CARR. NORD-SOTTOVIA ESISTENTE Op.31 DA CHIUDERE

CARR. NORD  
PONTE ESISTENTE Op.32 DA DEMOLIRE

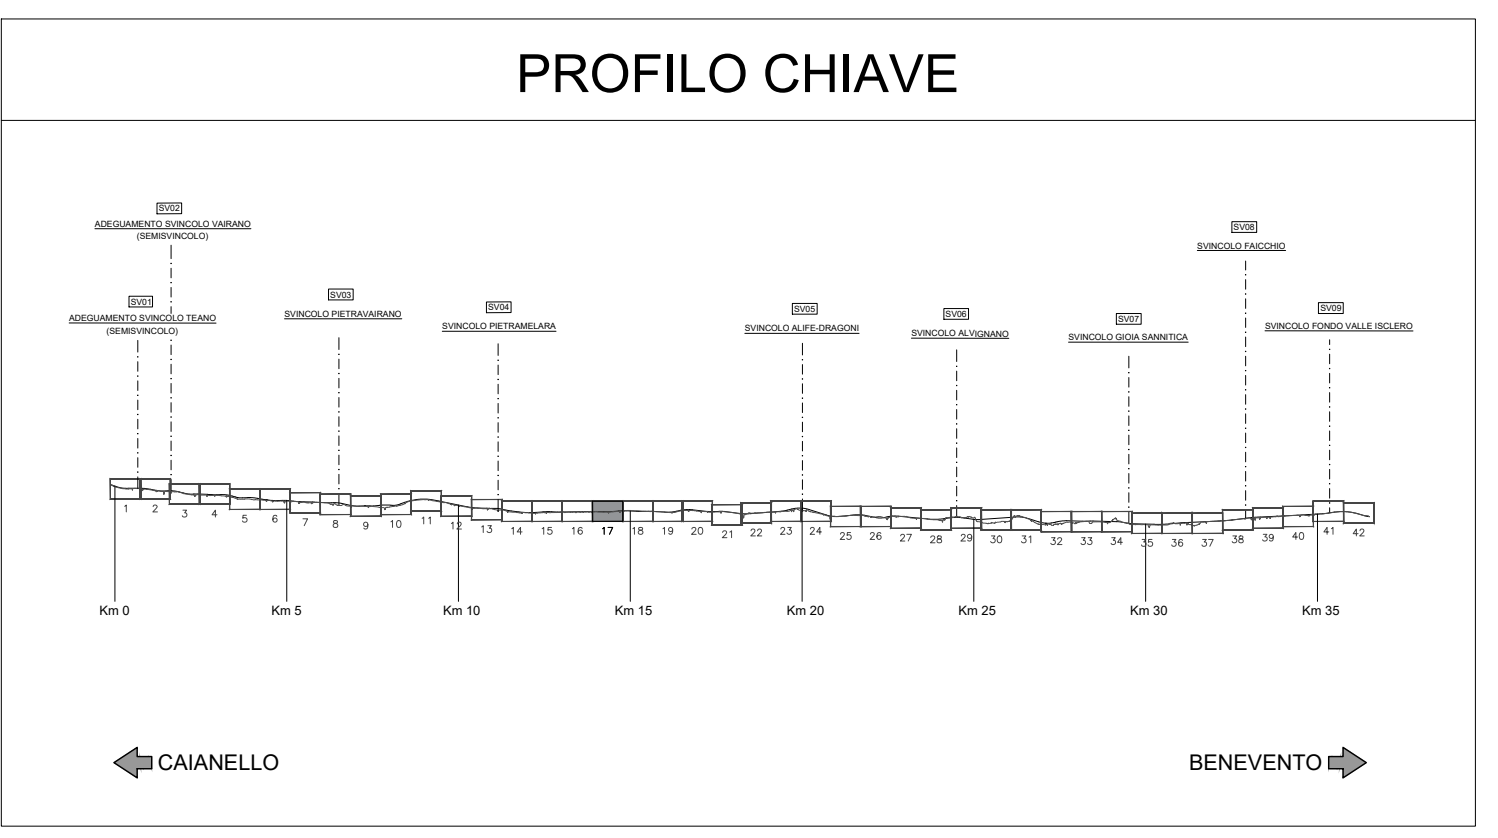

1:100  
1:1000

QT.RIF. 70.00

NUMERO SEZIONE	777	778	779	780	781	782	783	784	785	786	787	788	789	790	791	792	793	794	795	796	797	798	799	800	801	802	803	804	805	806	807	808	809	810	811	812	813	814	815	816	817	818	819	820	821	822	
QUOTE PROGETTO	98.224	98.208	98.244	98.220	98.196	98.172	98.148	98.124	98.100	98.075	98.051	98.027	90.011	99.987	99.963	99.939	90.003	99.979	99.955	99.931	94.459	94