



TIPICO FASCIA ARBOREA - VISTA IN SEZIONE SCALA 1:20

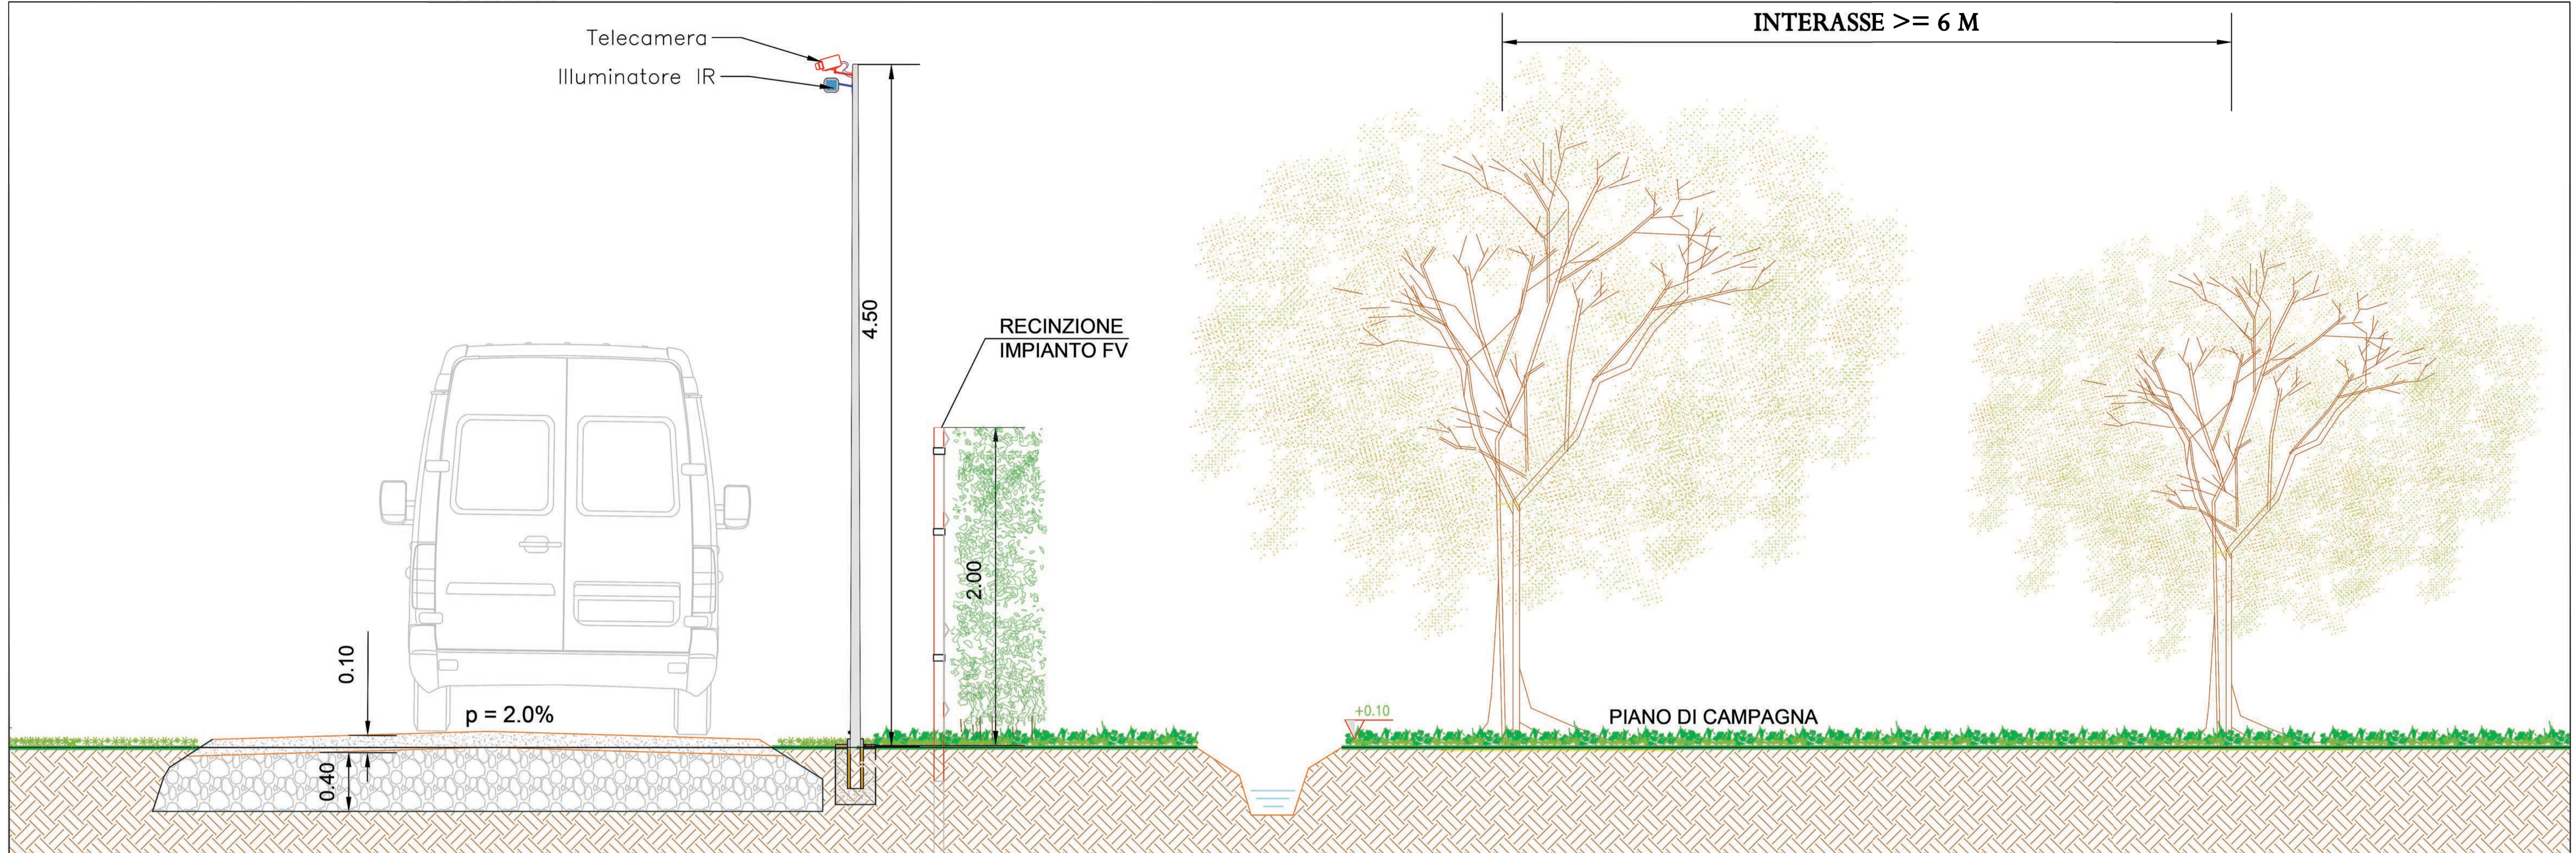

TIPICO FASCIA ARBOREA - VISTA IN PROSPETTO SCALA 1:20

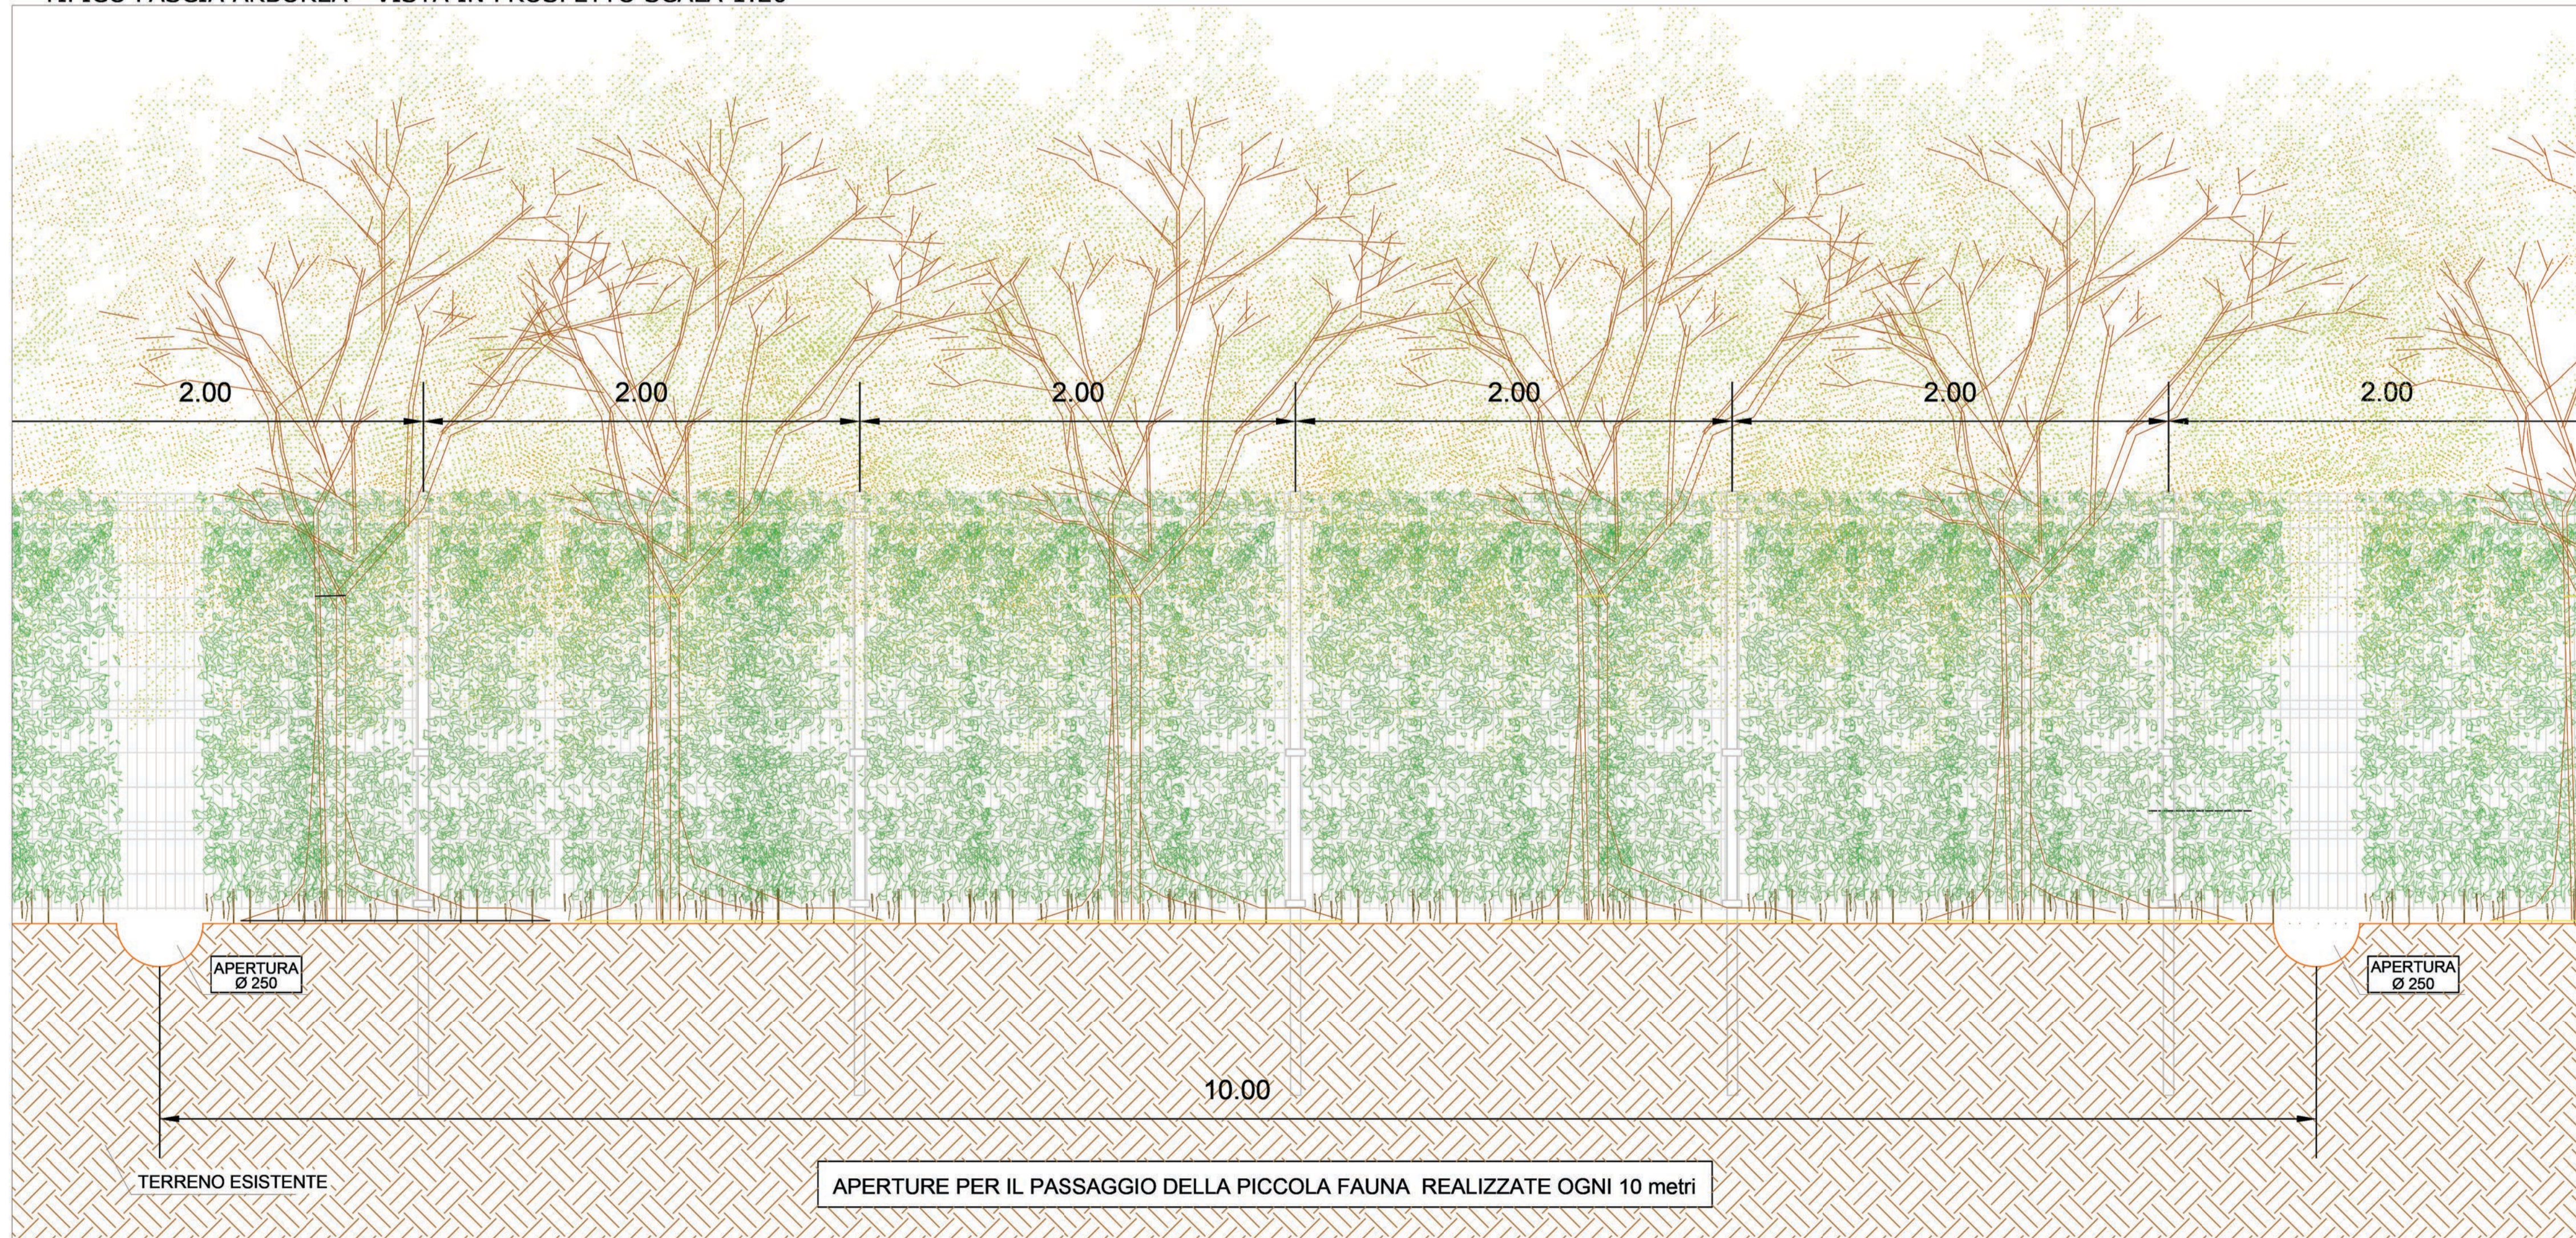

TAV.
3.7₄

REVISIONI	N.	DATA	DESCRIZIONE	ELABORATO	VERIFICATO	APPROVATO
00	4/06/2021	PRIMA EMISSIONE		SCM Ingegneria	SCM Ingegneria	Portelli S.R.L.

NOME FILE	FV252627-PD_A_3.7_FasciaArborea	CODIFICA DELL'ELABORATO	PROGETTO DEFINITIVO
DOCUMENTO N°	FV252627-PD_A_3.7_TAV_r00	TITOLO	COMUNE DI MISILISCEMI (TP) - c.de Ballottella - Portelli Impianto Agrovoltico di 17.97 MWp denominato PORTELLI
SCALA CAD	FORMATO	PARTICOLARI COSTRUTTIVI FASCIA ARBOREA	
1 unità = 1m	A1		
SCALA	FOGLIO		
1:20	4 / 5		

COMMITTENTE

gncr
ITALIA
HOLDING

PORELLI SRL

Questo documento contiene informazioni di proprietà Portelli s.r.l. e deve essere utilizzato esclusivamente dal destinatario in relazione alle finalità per le quali è stato fornito. È vietata qualsiasi forma di riproduzione o di divulgazione senza l'esplicito consenso di Portelli s.r.l.
This document contains information proprietary to Portelli s.r.l. and it will have to be used exclusively for the purposes for which it has been furnished. Whenever steps of spreading or reproduction without the written permission of Portelli s.r.l. is prohibited.

PROJECT EXECUTION

SCM
INGEGNERIA

Via C. del Croco, 55
72022 Lattano BR
Mail: info@scmengineering.it
Tel: +39 0831 728955

I TECNICI