
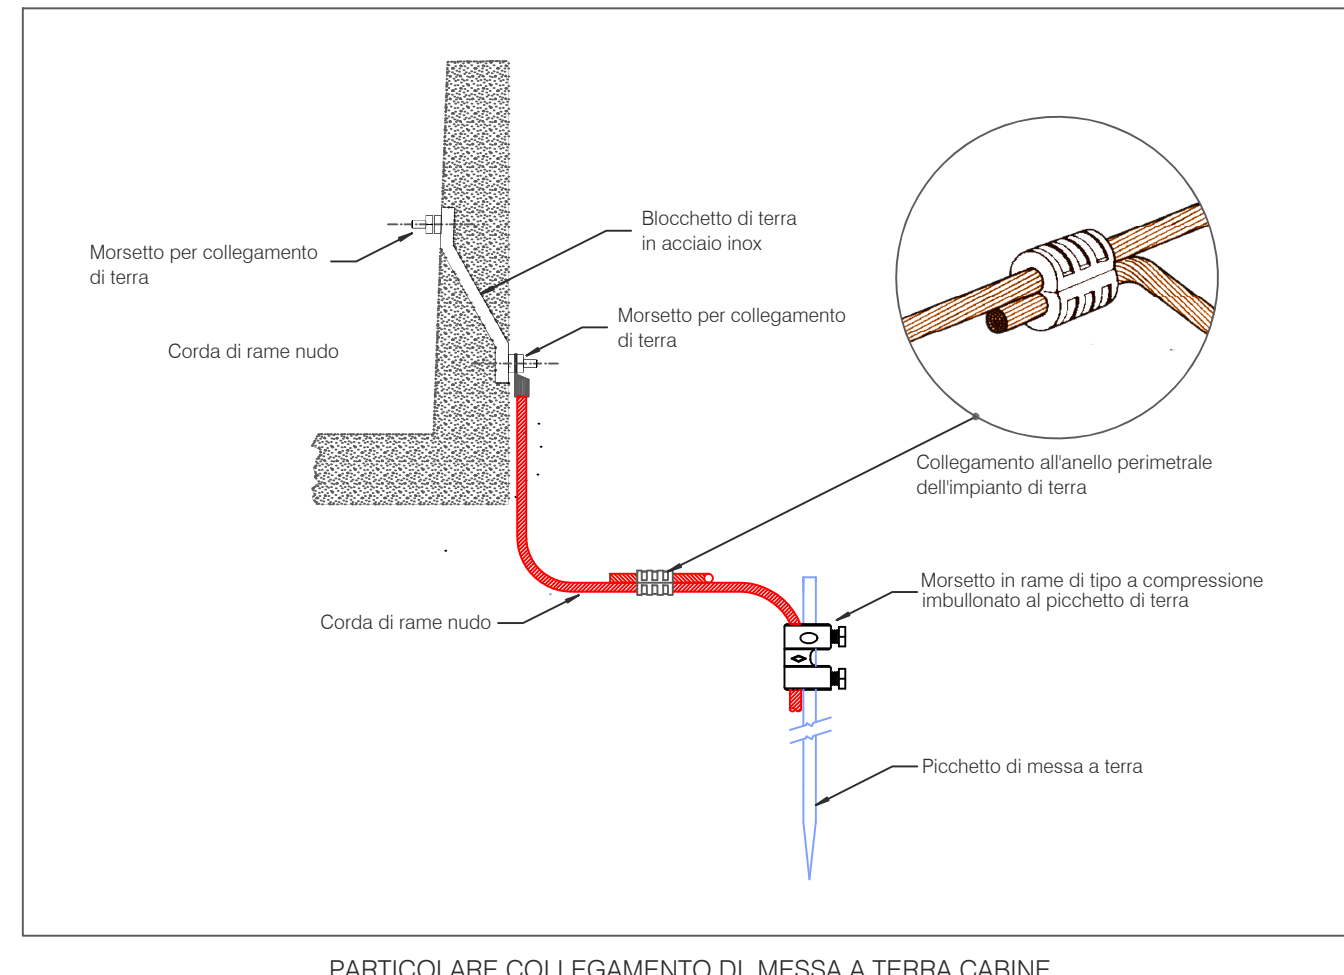


FONDAZIONE A VITE PER PALI DI FONDAZIONE del tipo 'ATLANTECH'

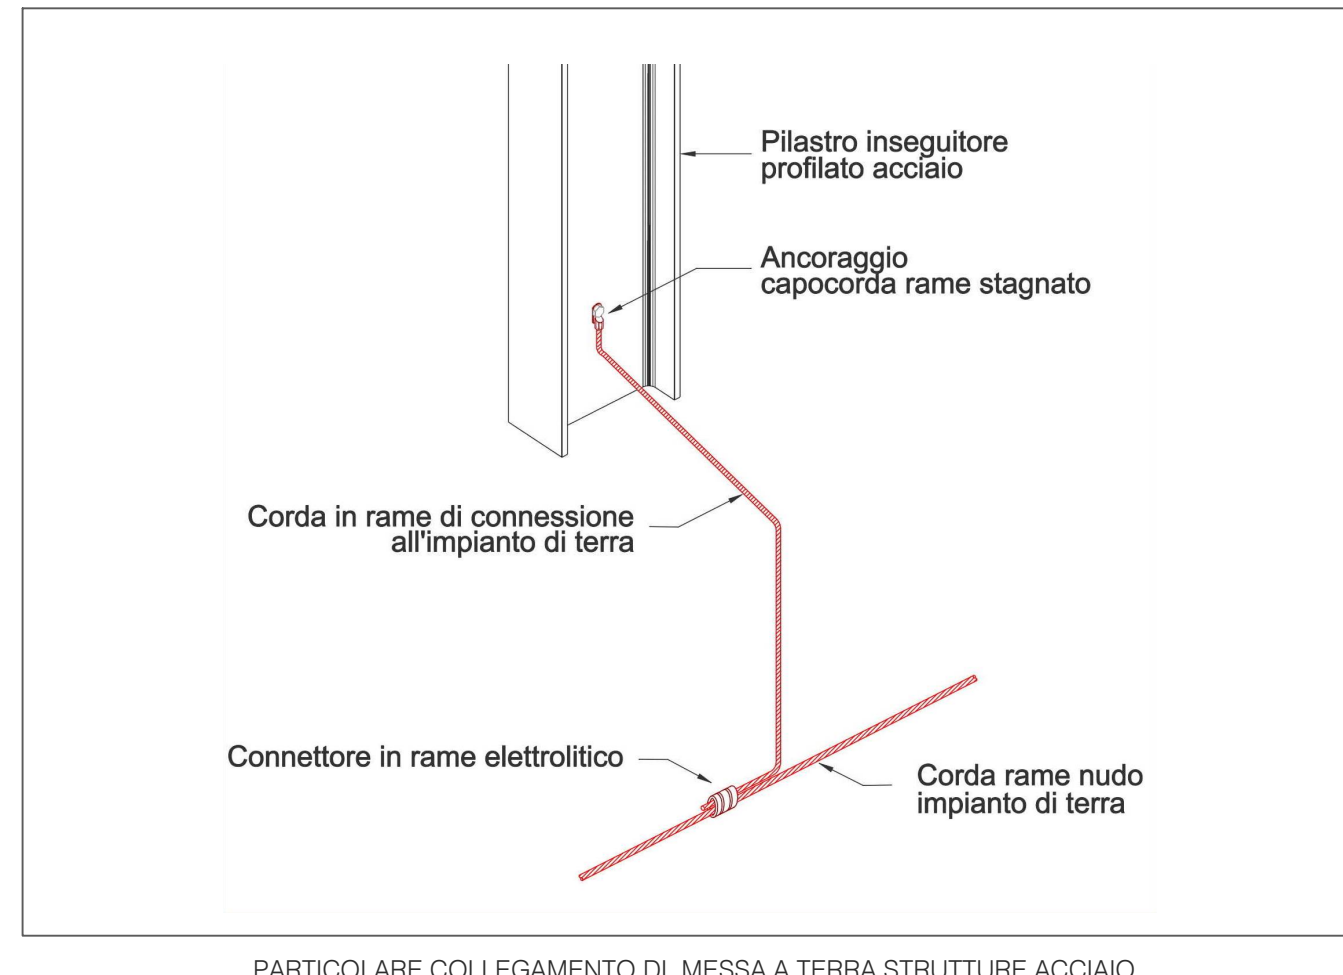

REVISIONI	N.	DATA	DESCRIZIONE	ELABORATO	VERIFICATO	APPROVATO
00	4/06/2021	PRIMA EMISSIONE		SCM Ingegneria	SCM Ingegneria	Portelli S.R.L.

NOME FILE	CODIFICA DELL'ELABORATO	
FV222324-PD_A_3.7_PalioMessaTerra	PROGETTO DEFINITIVO	
DOCUMENTO N°	TITOLO	
FV222324-PD_A_3.7_TAV_r00	COMUNE DI MISILISCEMI (TP) - c.de Ballottella - Portelli	
SCALA CAD	FORMATO	
1 unità = 1m	A1	
SCALA	FOGLIO	
	6 / 6	

COMMITTENTE

gncr ITALIA HOLDING PORTELLI S.R.L.

Questo documento contiene informazioni di proprietà Portelli s.r.l. e deve essere utilizzato esclusivamente dal destinatario in relazione alle finalità per le quali è stato ricevuto. E' vietata qualsiasi forma di riproduzione o di divulgazione senza l'esplicito consenso di Portelli s.r.l.

This document contains information proprietary to Portelli s.r.l. and it will have to be used exclusively for the purposes for which it has been furnished. Whichever shape of spreading or reproduction without the written permission of Portelli s.r.l is prohibited.

PROJECT EXECUTION I TECNICI

SCM INGENGERIA

Via C. del Croc, 55
72022 Lattano BR
Mail: info@scmgegneria.it
Tel: +39 0831 728955